


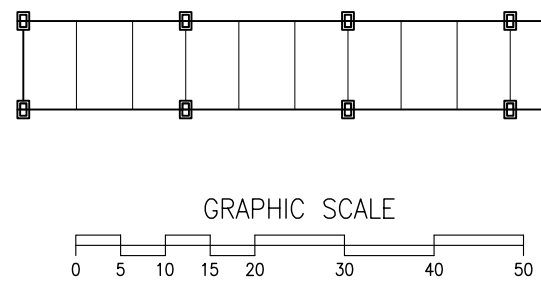


MAP KEY
 Shelter Locations

- Primary
- Secondary




LEGEND

	FIRE PULL		FIRE EXTINGUISHER
	FIRE EXTINGUISHER		FIRE PULL

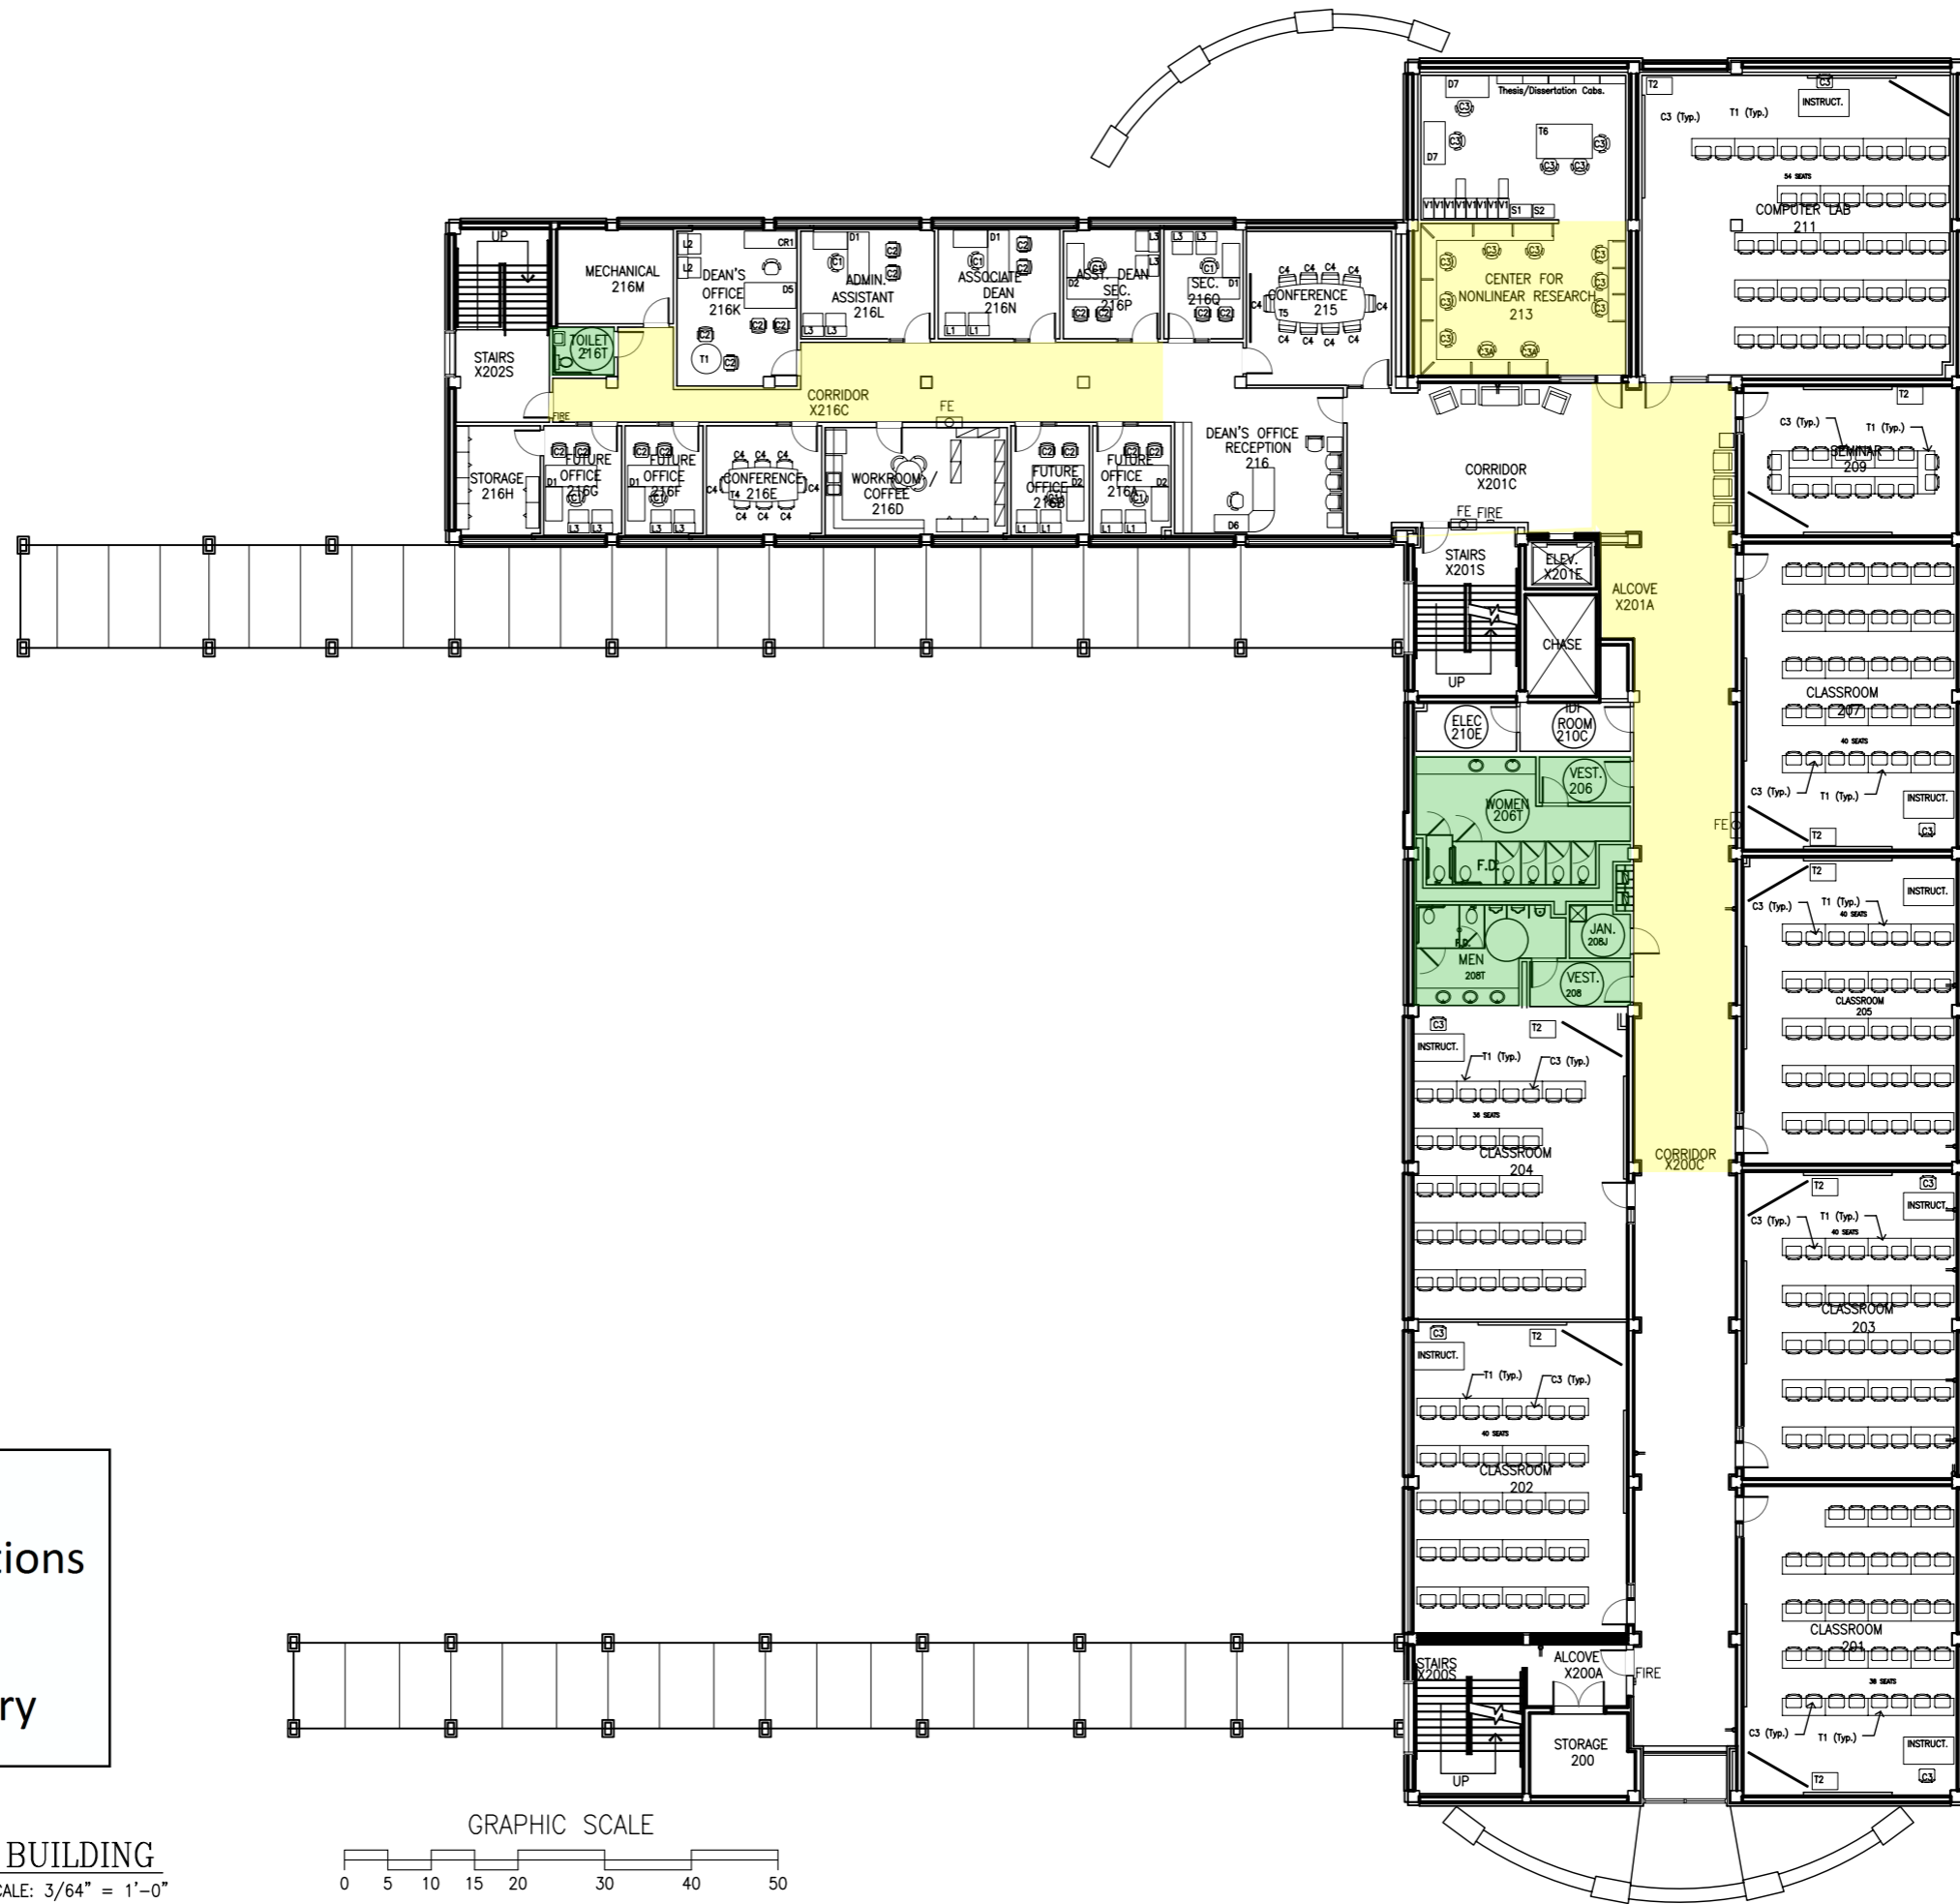


MAP KEY
 Shelter Locations
 Primary
 Secondary

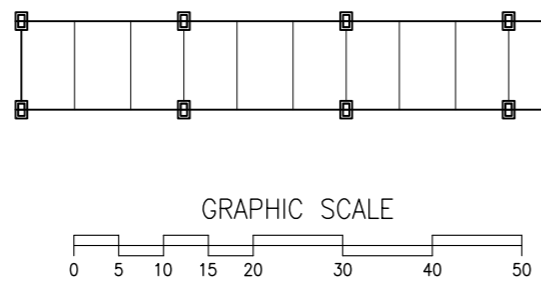


1 ARTS & SCIENCE BUILDING
 2ND FLOOR PLAN SCALE: 3/64" = 1'-0"

LEGEND
 FIRE PULL FIRE
 FIRE EXTINGUISHER FE

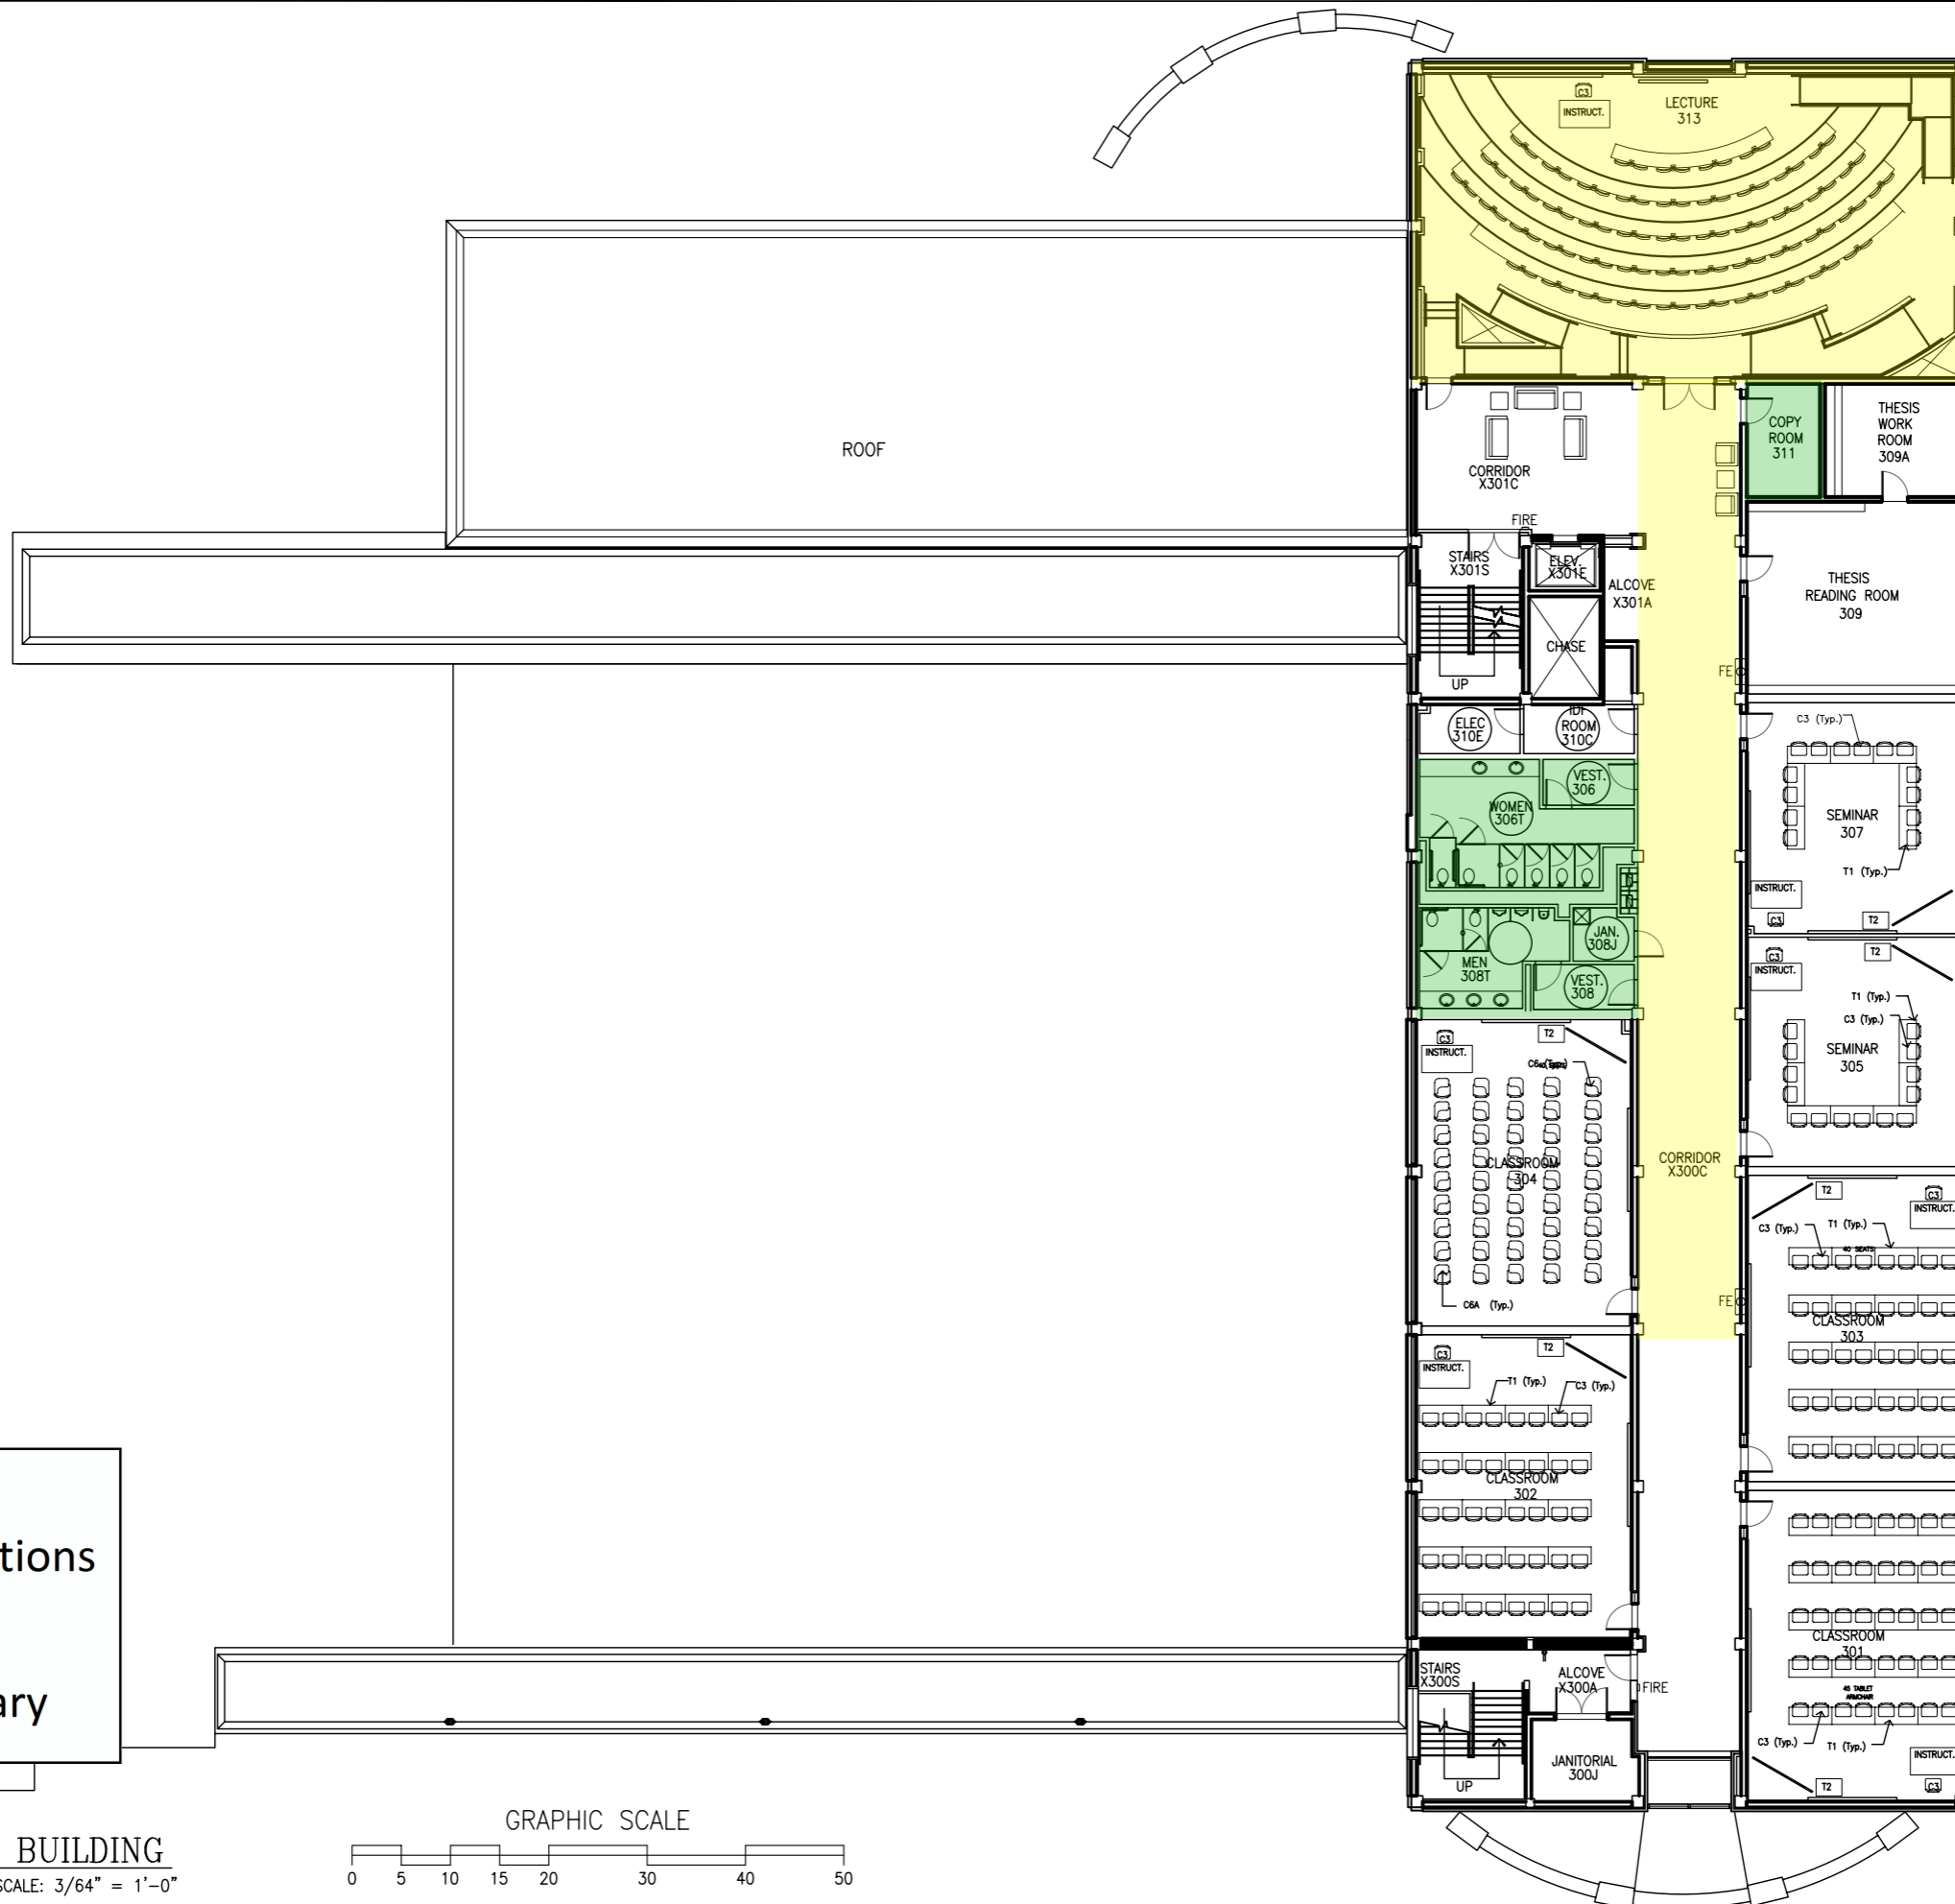

MAP KEY
 Shelter Locations


- Primary
- Secondary

 

1 ARTS & SCIENCE BUILDING
 3RD FLOOR PLAN SCALE: 3/64" = 1'-0"


LEGEND

FIRE PULL	FIRE
FIRE EXTINGUISHER	FE

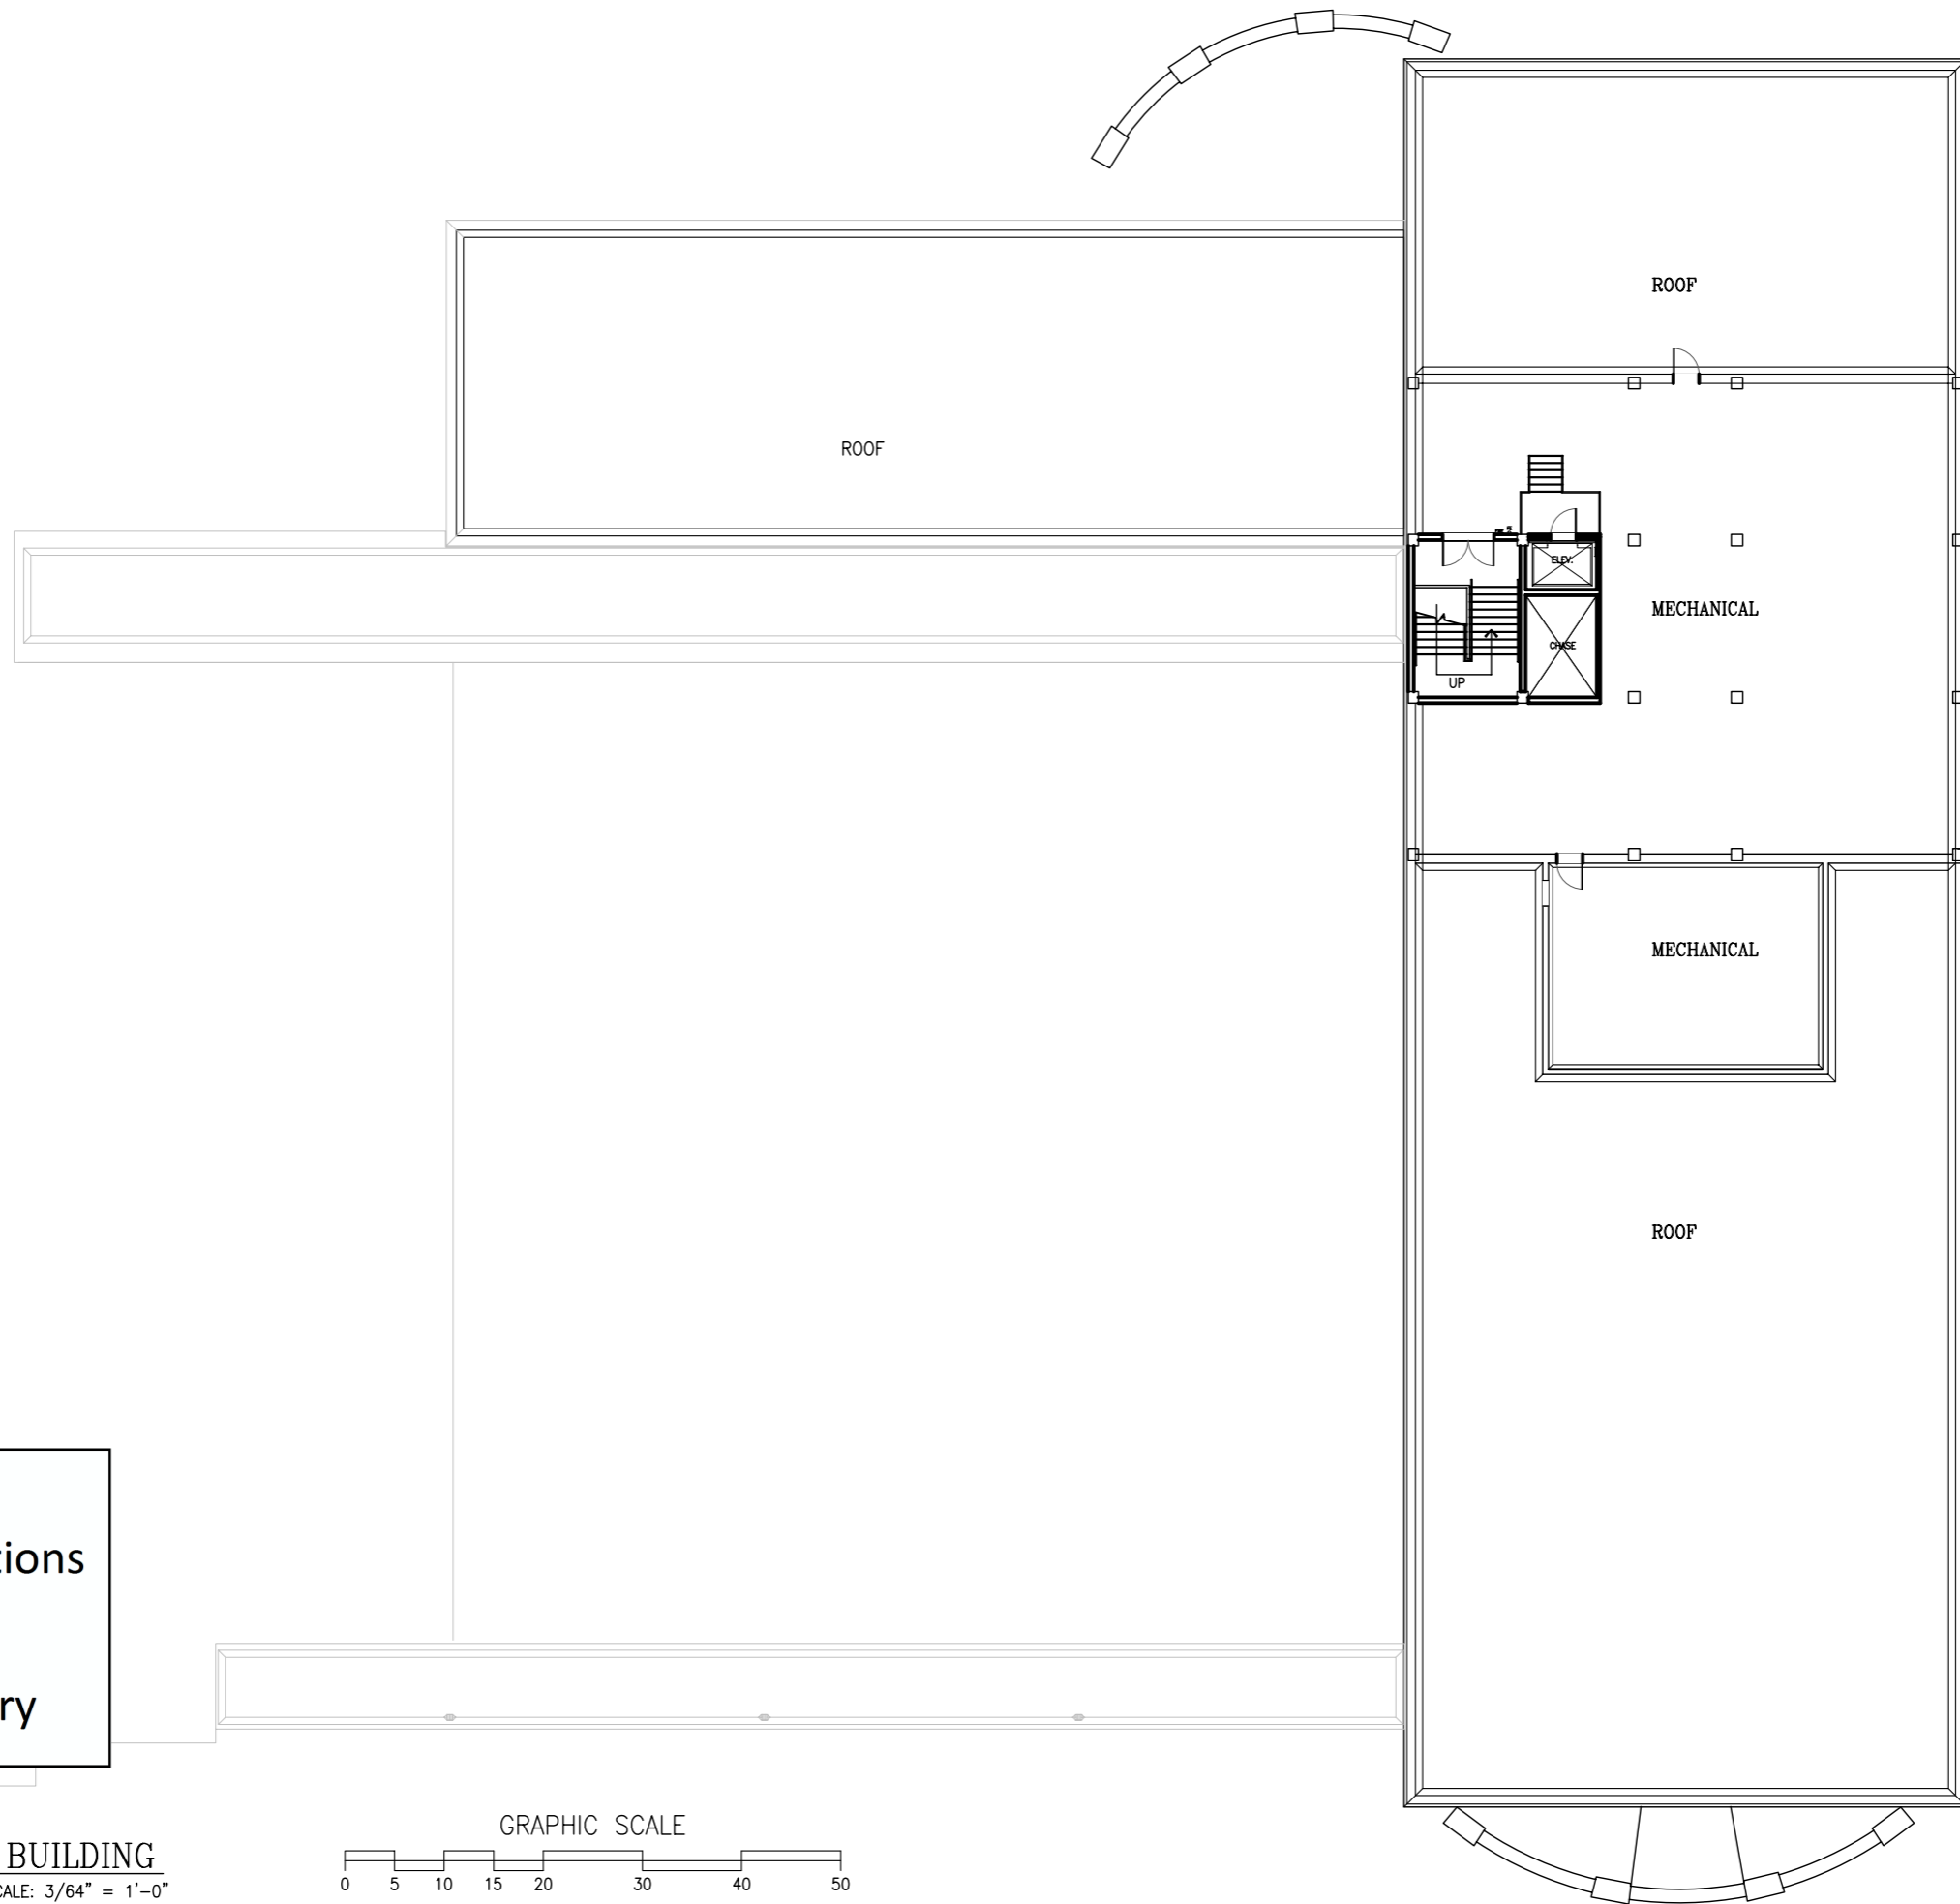

MAP KEY
 Shelter Locations

- Primary
- Secondary

 

LEGEND

FIRE PULL	FIRE
FIRE EXTINGUISHER	FE O