


Key: Firewall- all penetrations must be firestopped
All penetrations into floors must be firestopped

1 **GUINN/STARK COMMONS BUILDING**
 BASEMENT PLAN SCALE: 1/8" = 1'-0"




LEGEND
 FIRE PULL FIRE-
 FIRE EXTINGUISHER FE

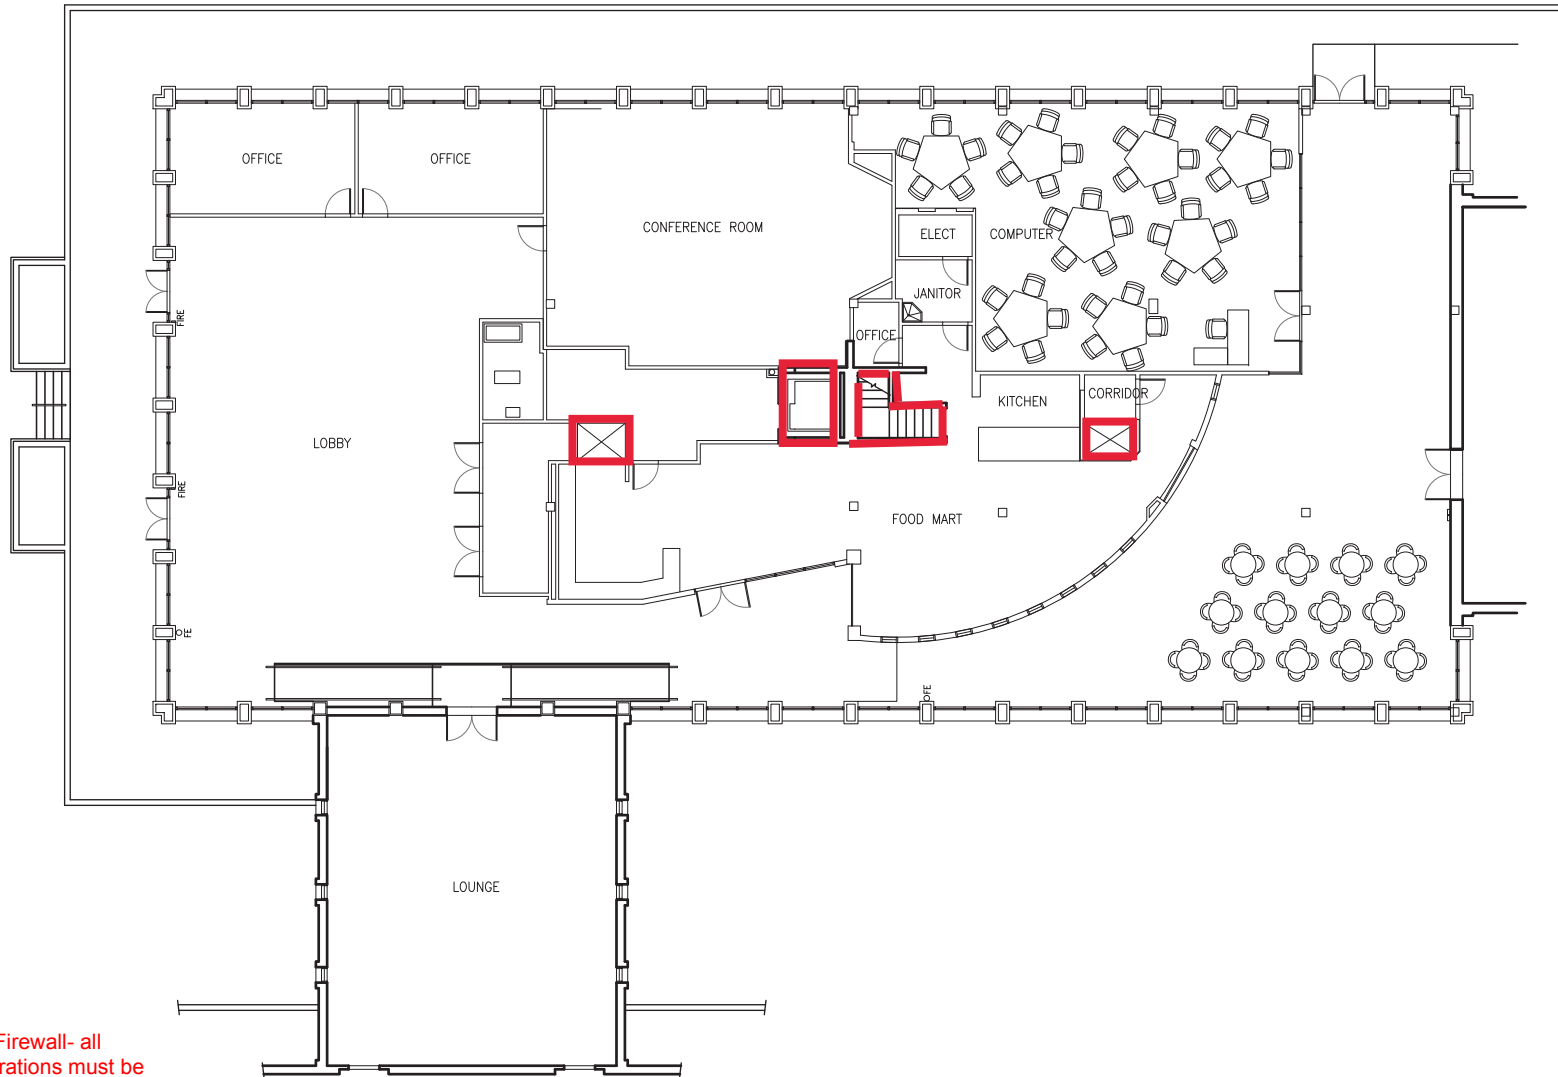

Key: Firewall- all penetrations must be firestopped
 All penetrations into floors must be firestopped

1 GUINN/STARK COMMONS BUILDING
 1ST FLOOR PLAN
 SCALE: 1/16" = 1'-0"

 

LEGEND
 FIRE PULL FIRE-
 FIRE EXTINGUISHER FE