



**MAP KEY**  
 Shelter Locations  
 Primary  
 Secondary

**1** DANCE GYM LAB BUILDING  
 BASEMENT PLAN SCALE: 3/32" = 1'-0"




**LEGEND**  
 FIRE PULL FIRE  
 FIRE EXTINGUISHER FEO



**MAP KEY**  
 Shelter Locations


- Primary
- Secondary

**1** DANCE GYM LAB BUILDING  
 1ST FLOOR PLAN SCALE: 3/32" = 1'-0"

 

LEGEND


FIRE PULL	FIRE
FIRE EXTINGUISHER	FEO

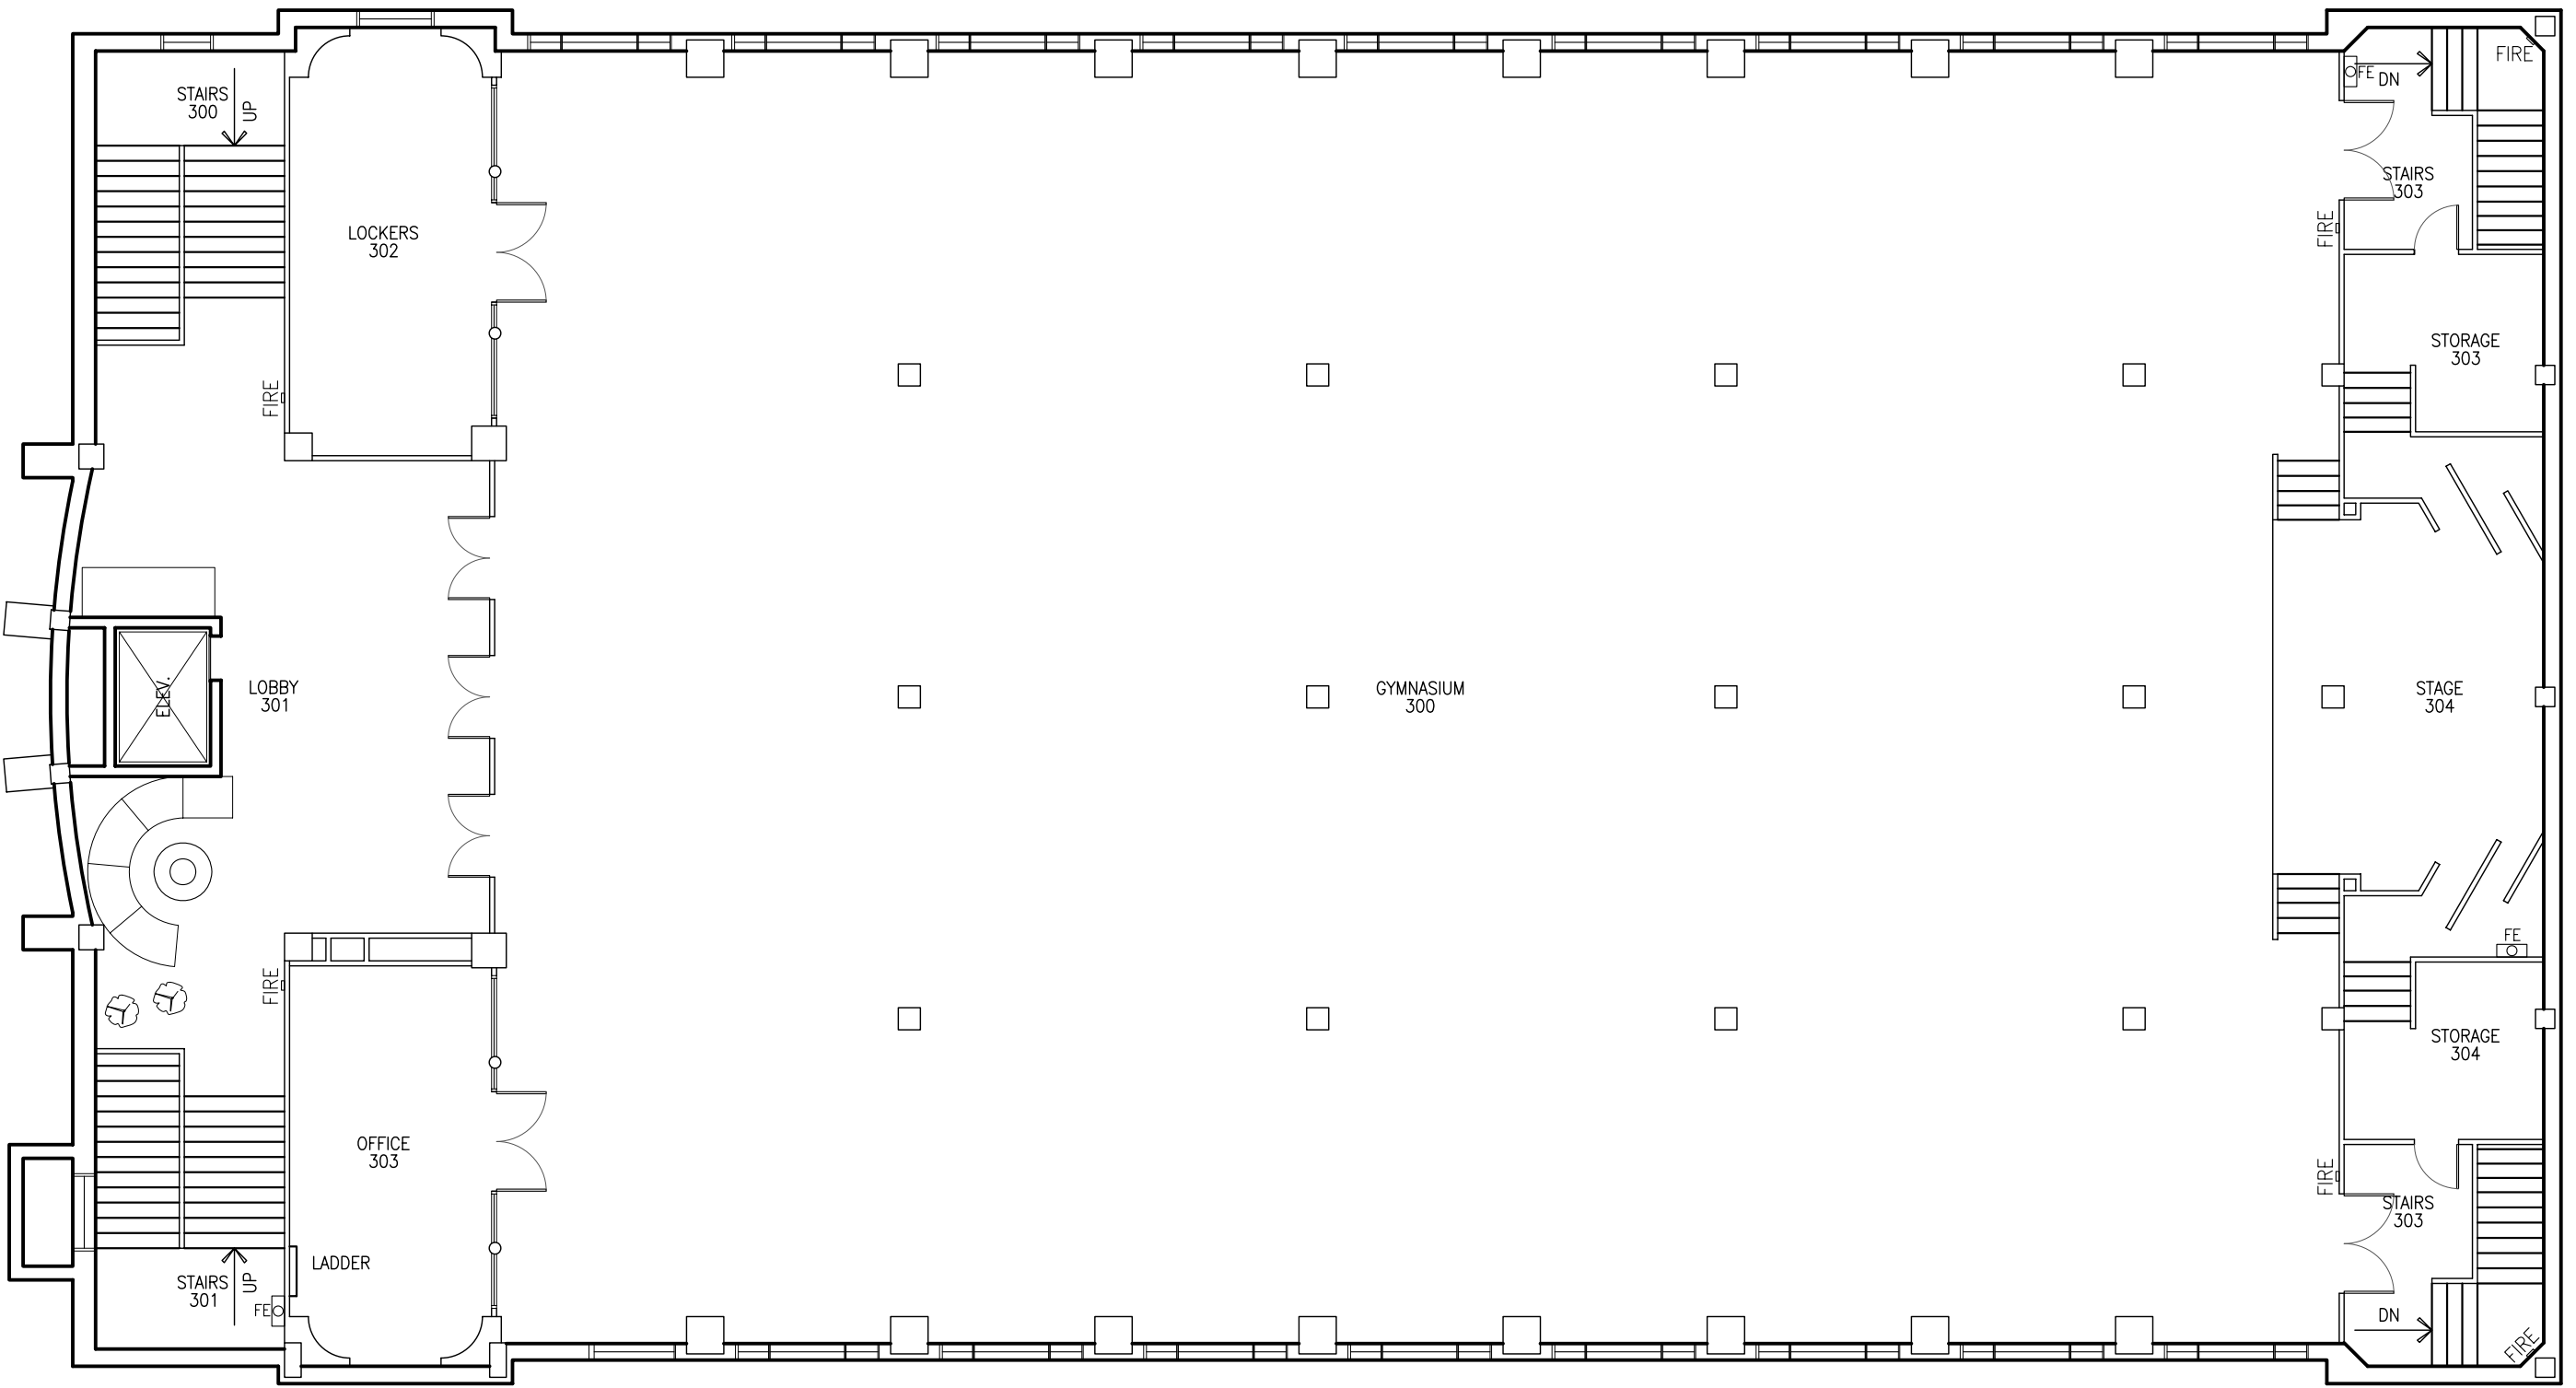

**MAP KEY**  
 Shelter Locations

- Primary
- Secondary


**1** DANCE GYM LAB BUILDING  
 2ND FLOOR PLAN SCALE: 3/32" = 1'-0"

 


LEGEND

FIRE PULL	FIRE
FIRE EXTINGUISHER	FEO

EXISTING METAL GUTTER

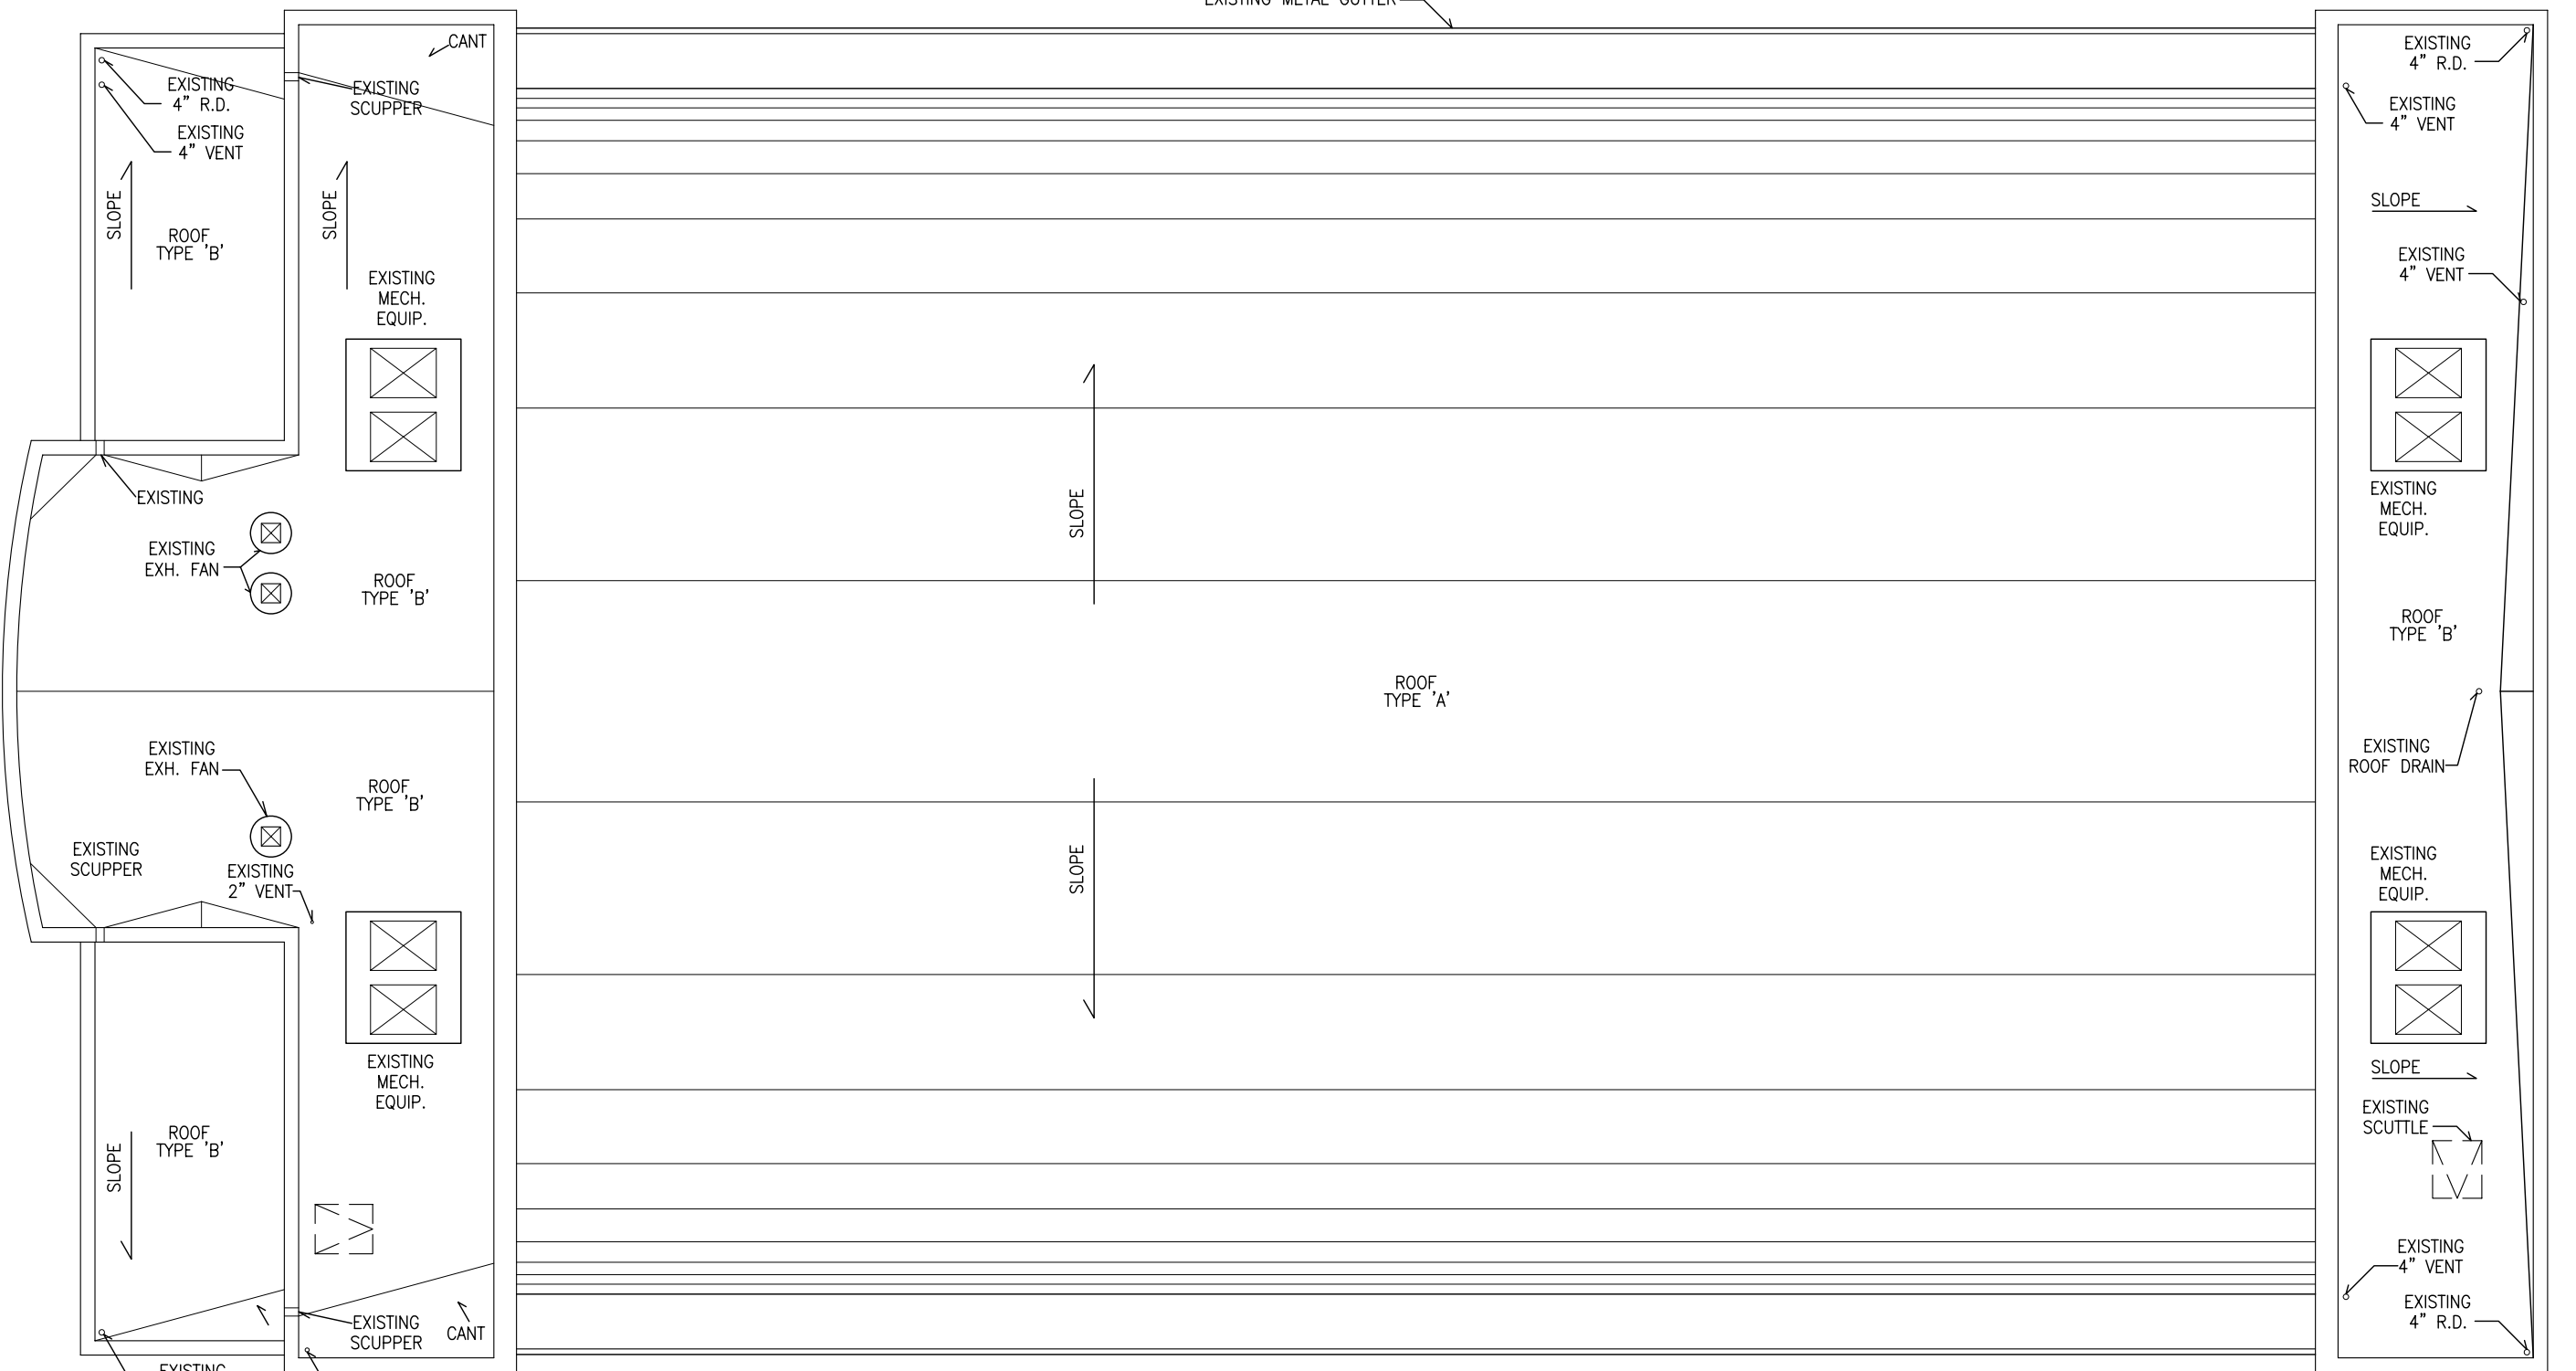

**MAP KEY**  
 Shelter Locations  
 Primary  
 Secondary

 

LEGEND	
FIRE PULL	FIRE
FIRE EXTINGUISHER	FE O