



Key: Firewall- all penetrations must be firestopped
All penetrations into floors must be firestopped

1 FINE ARTS BUILDING
 BASEMENT PLAN SCALE: 1/16" = 1'-0"

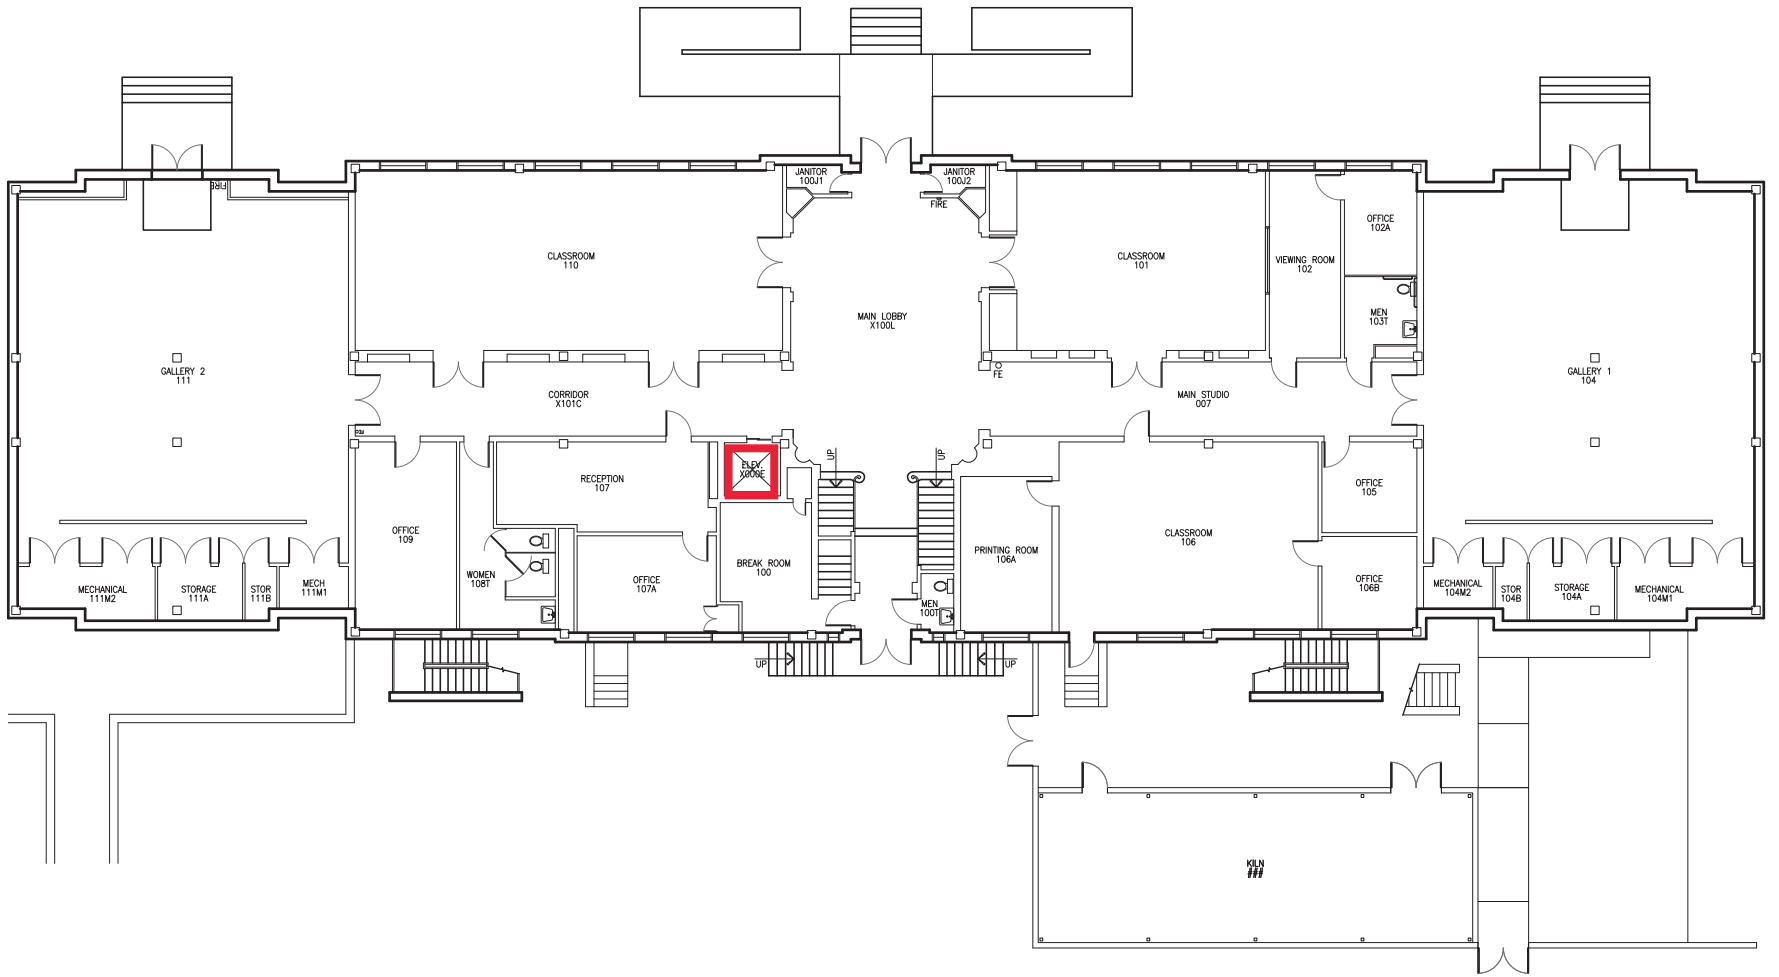




LEGEND
 FIRE PULL FIRE-
 FIRE EXTINGUISHER FE O





Key: Firewall- all penetrations must be firestopped
All penetrations into floors must be firestopped

 1 FINE ARTS BUILDING
 1ST FLOOR PLAN SCALE: 1/16" = 1'-0"




LEGEND	
	FIRE PULL
	FIRE EXTINGUISHER

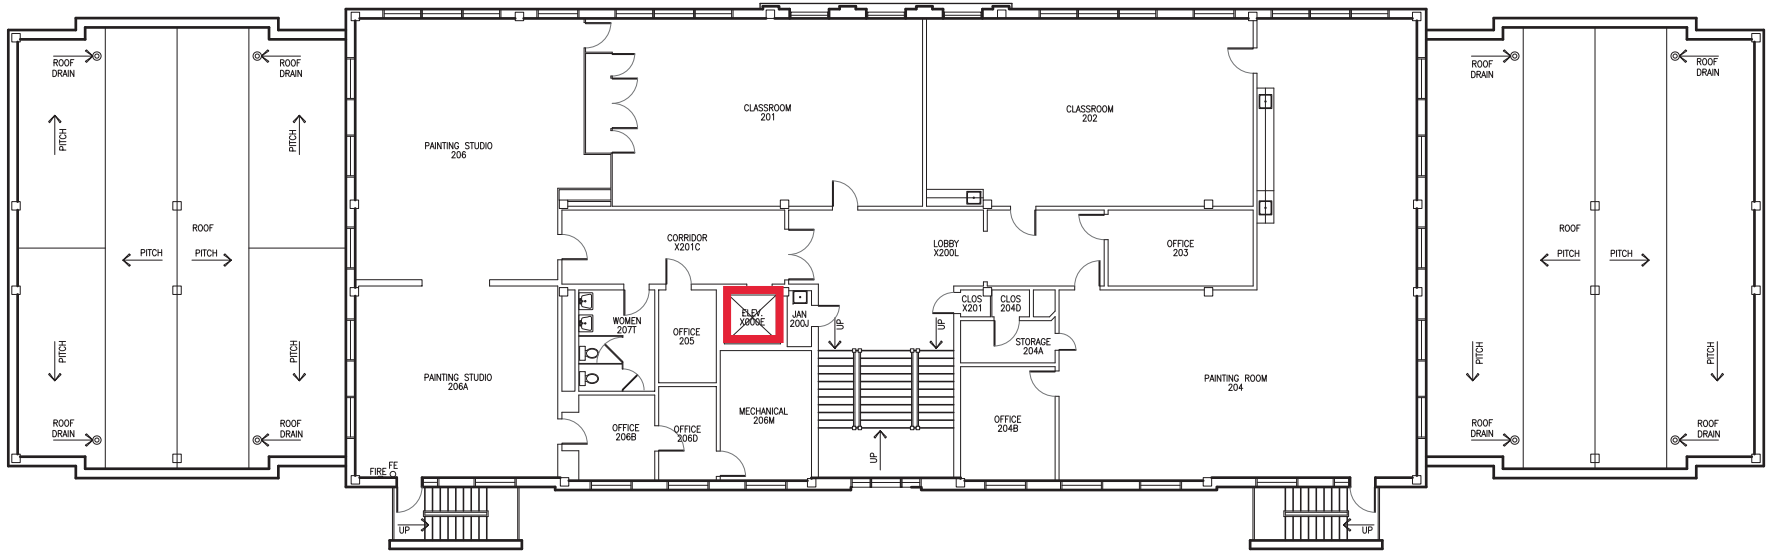



Key: Firewall- all penetrations must be firestopped
All penetrations into floors must be firestopped

1 FINE ARTS BUILDING
 2ND FLOOR PLAN SCALE: 1/16" = 1'-0"

 


LEGEND	
↑	FIRE PULL
⊗	FIRE EXTINGUISHER
FE	FIRE WALL

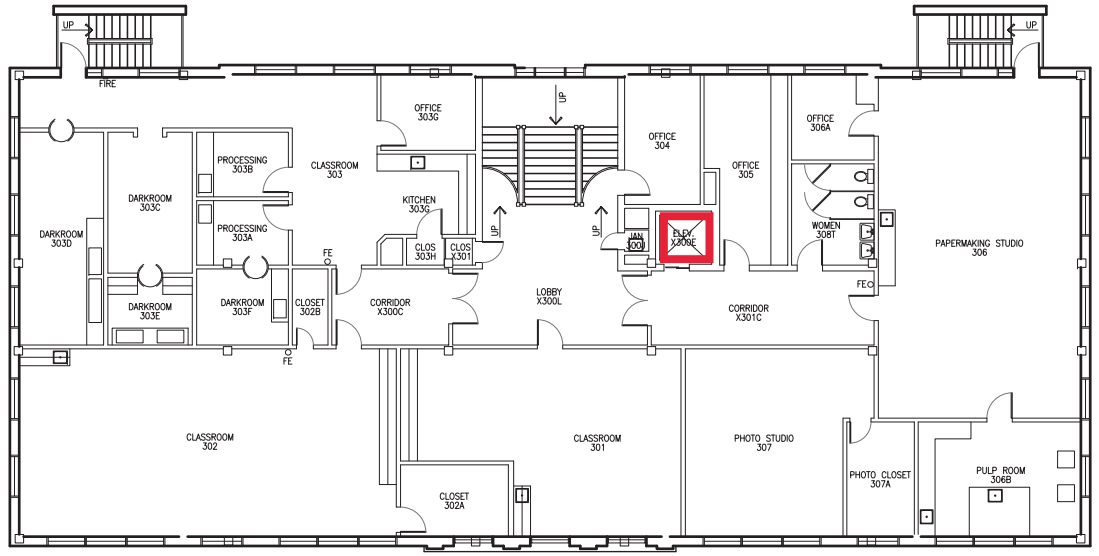


Key: Firewall- all penetrations must be firestopped
All penetrations into floors must be firestopped

1 FINE ARTS BUILDING
3RD FLOOR PLAN SCALE: 1/16" = 1'-0"

 


LEGEND
 FIRE PULL FIRE-
 FIRE EXTINGUISHER FE O