


MAP KEY
 Shelter Locations

- Primary
- Secondary


1 FITNESS CENTER BUILDING
 1ST FLOOR PLAN

SCALE: 1/32" = 1'-0"

 


LEGEND

FIRE PULL	FIRE
FIRE EXTINGUISHER	FE

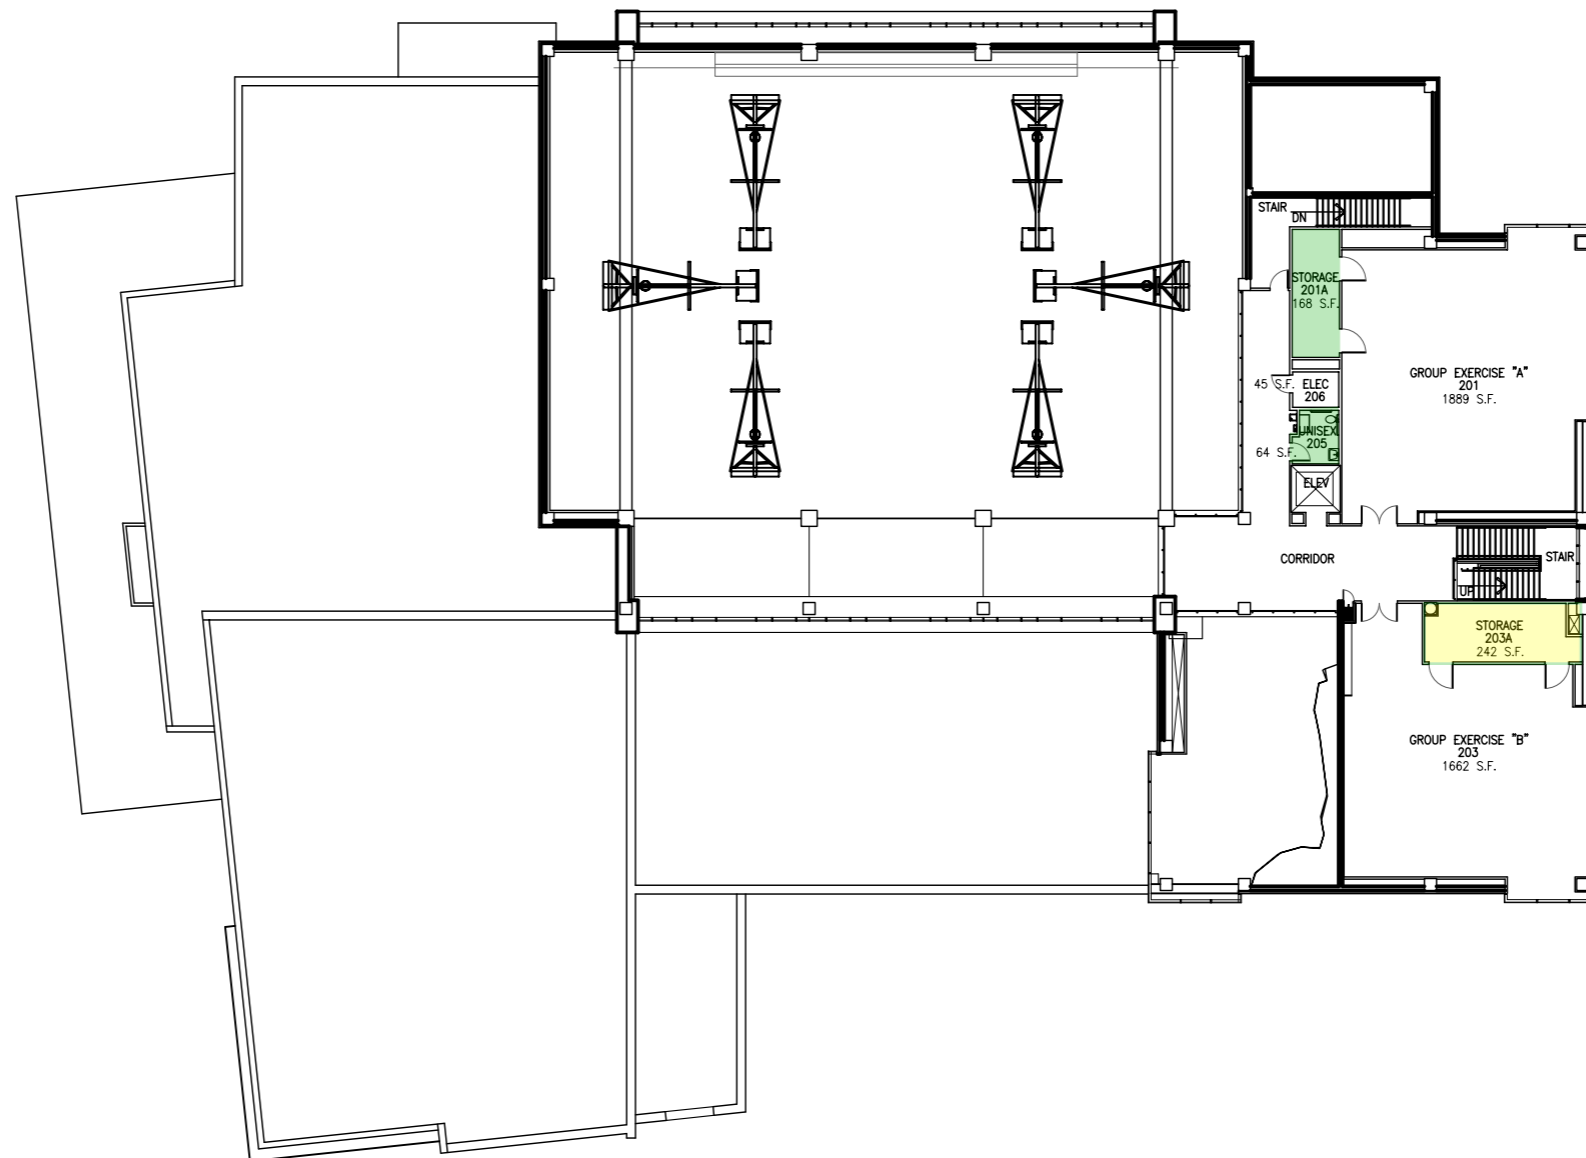

MAP KEY
 Shelter Locations

- Primary
- Secondary

 

LEGEND	
	FIRE PULL
	FIRE EXTINGUISHER
	FIRE EXIT
	FIRE EXTINGUISHER