


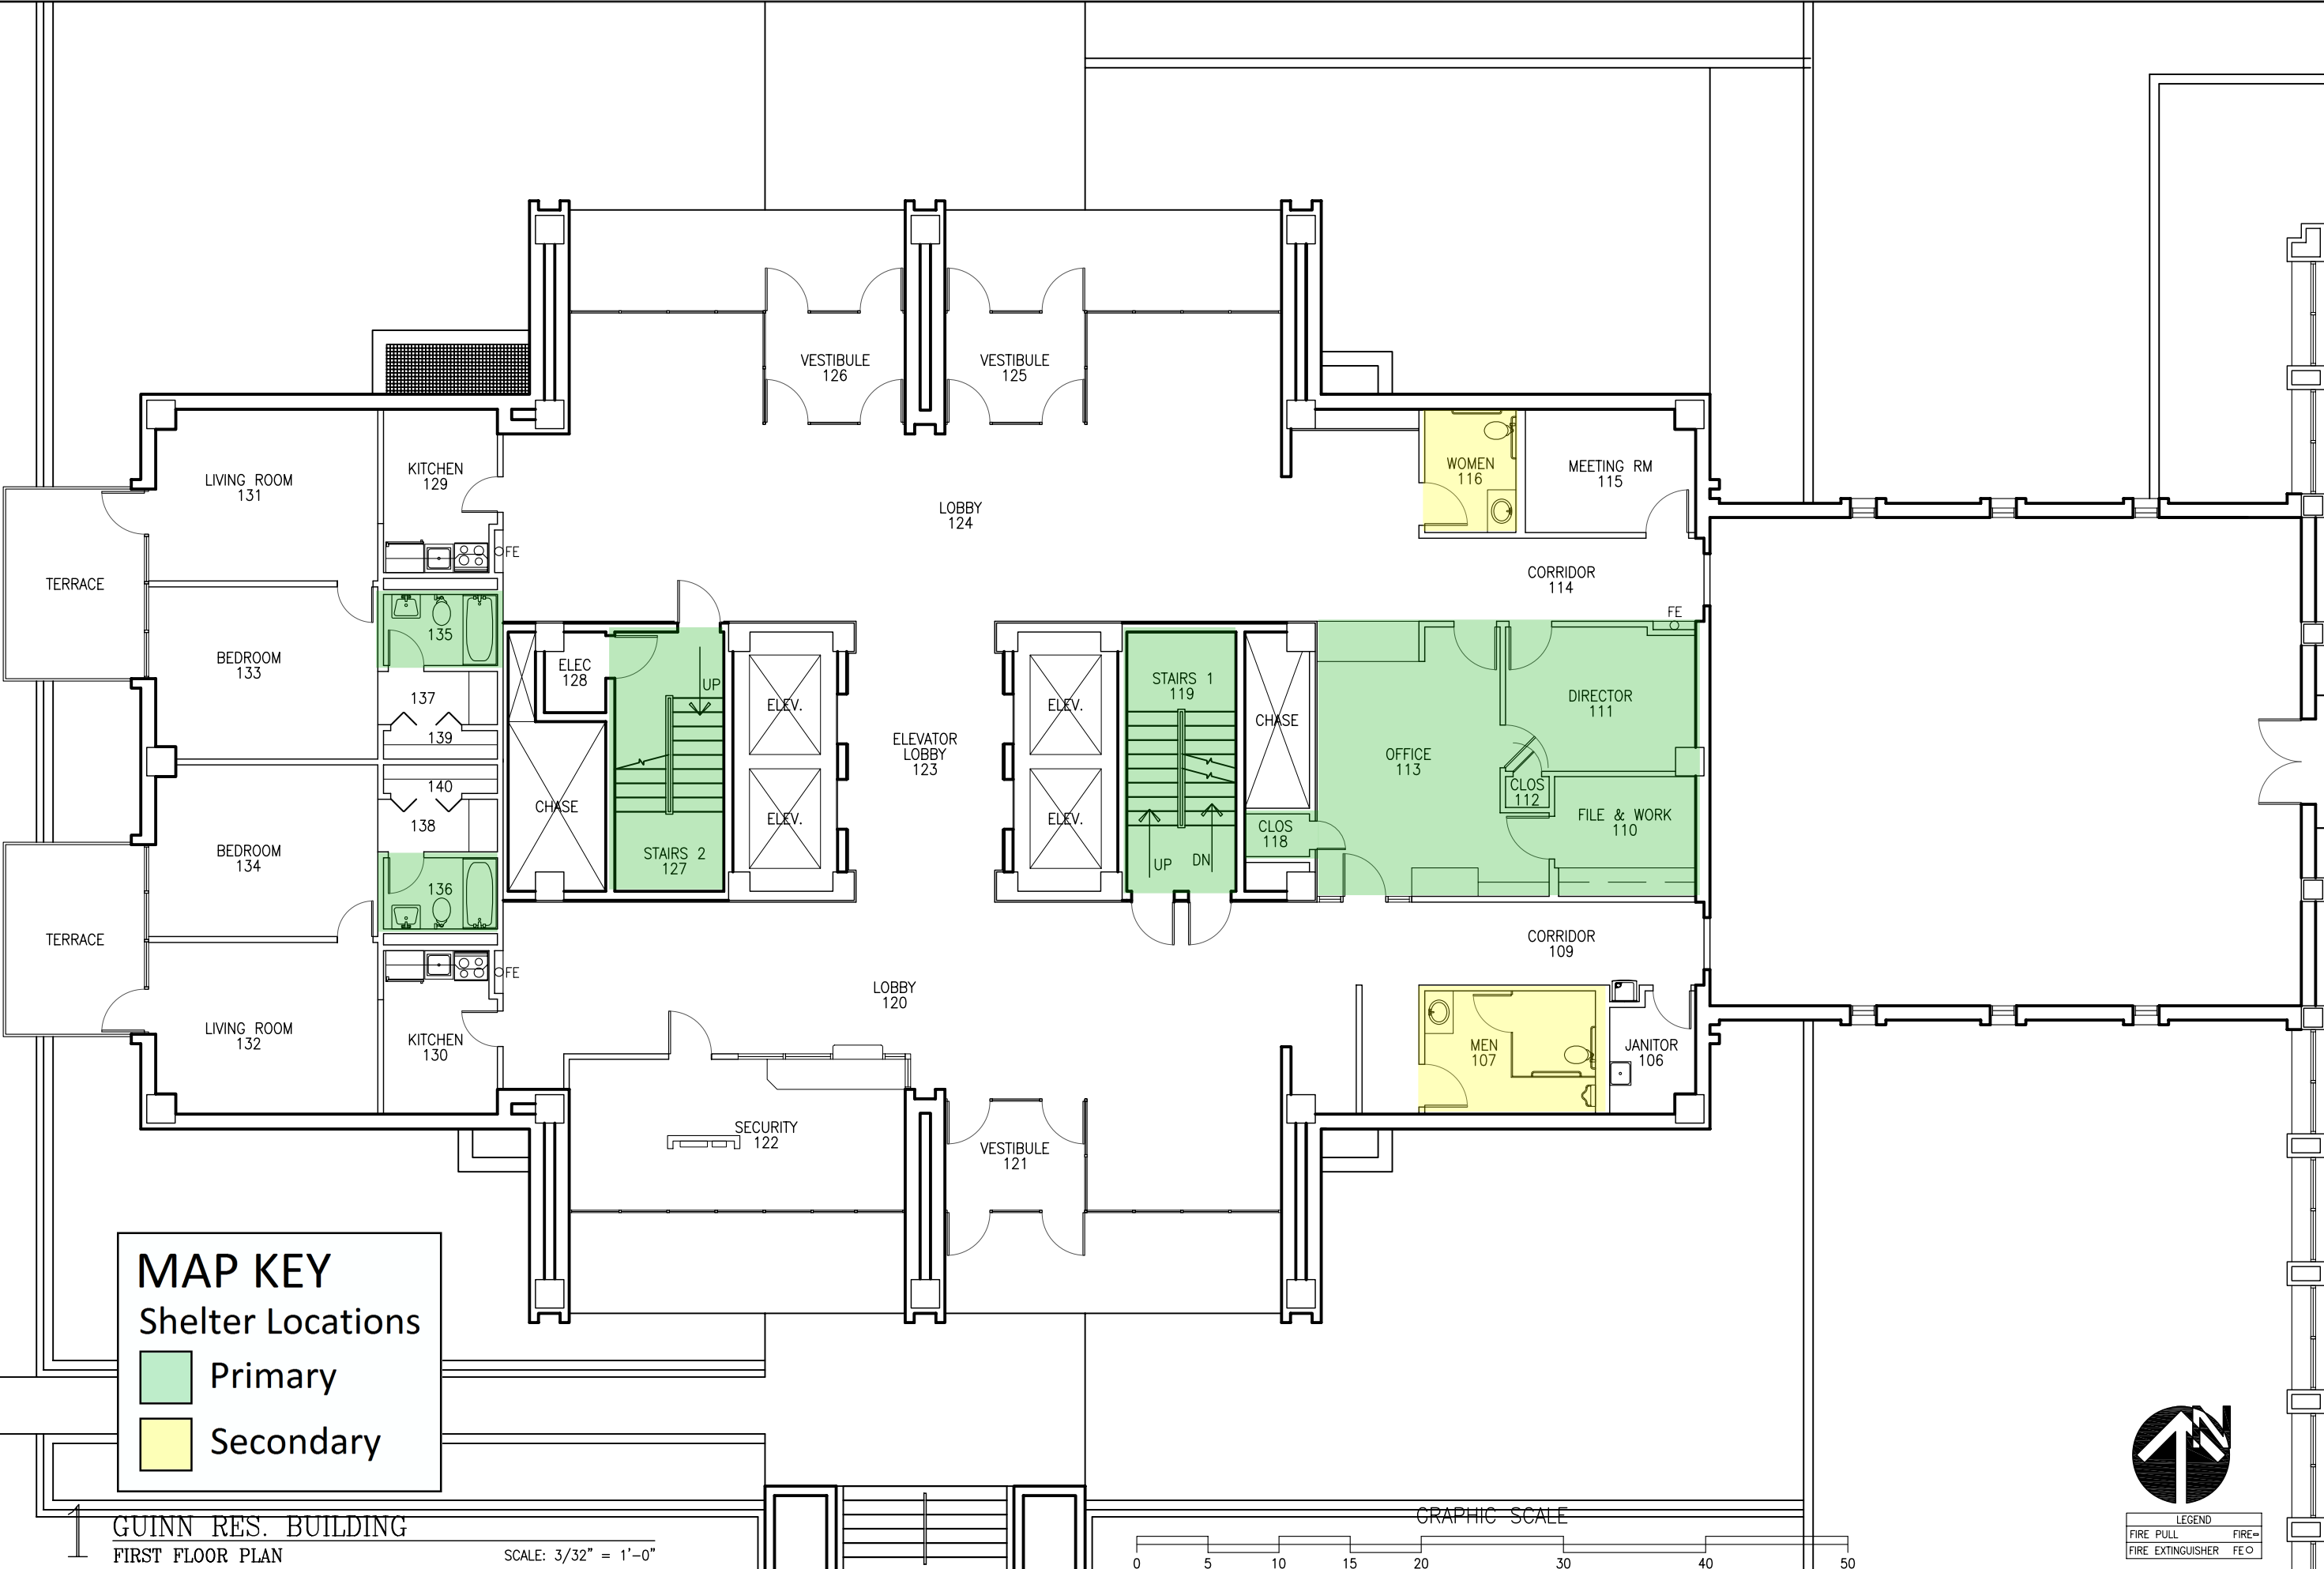




MAP KEY

Shelter Locations

- Primary
- Secondary


GUINN RES. BUILDING
FIRST FLOOR PLAN

SCALE: 3/32" = 1'-0"

 

LEGEND

FIRE PULL FIRE→
FIRE EXTINGUISHER FEO

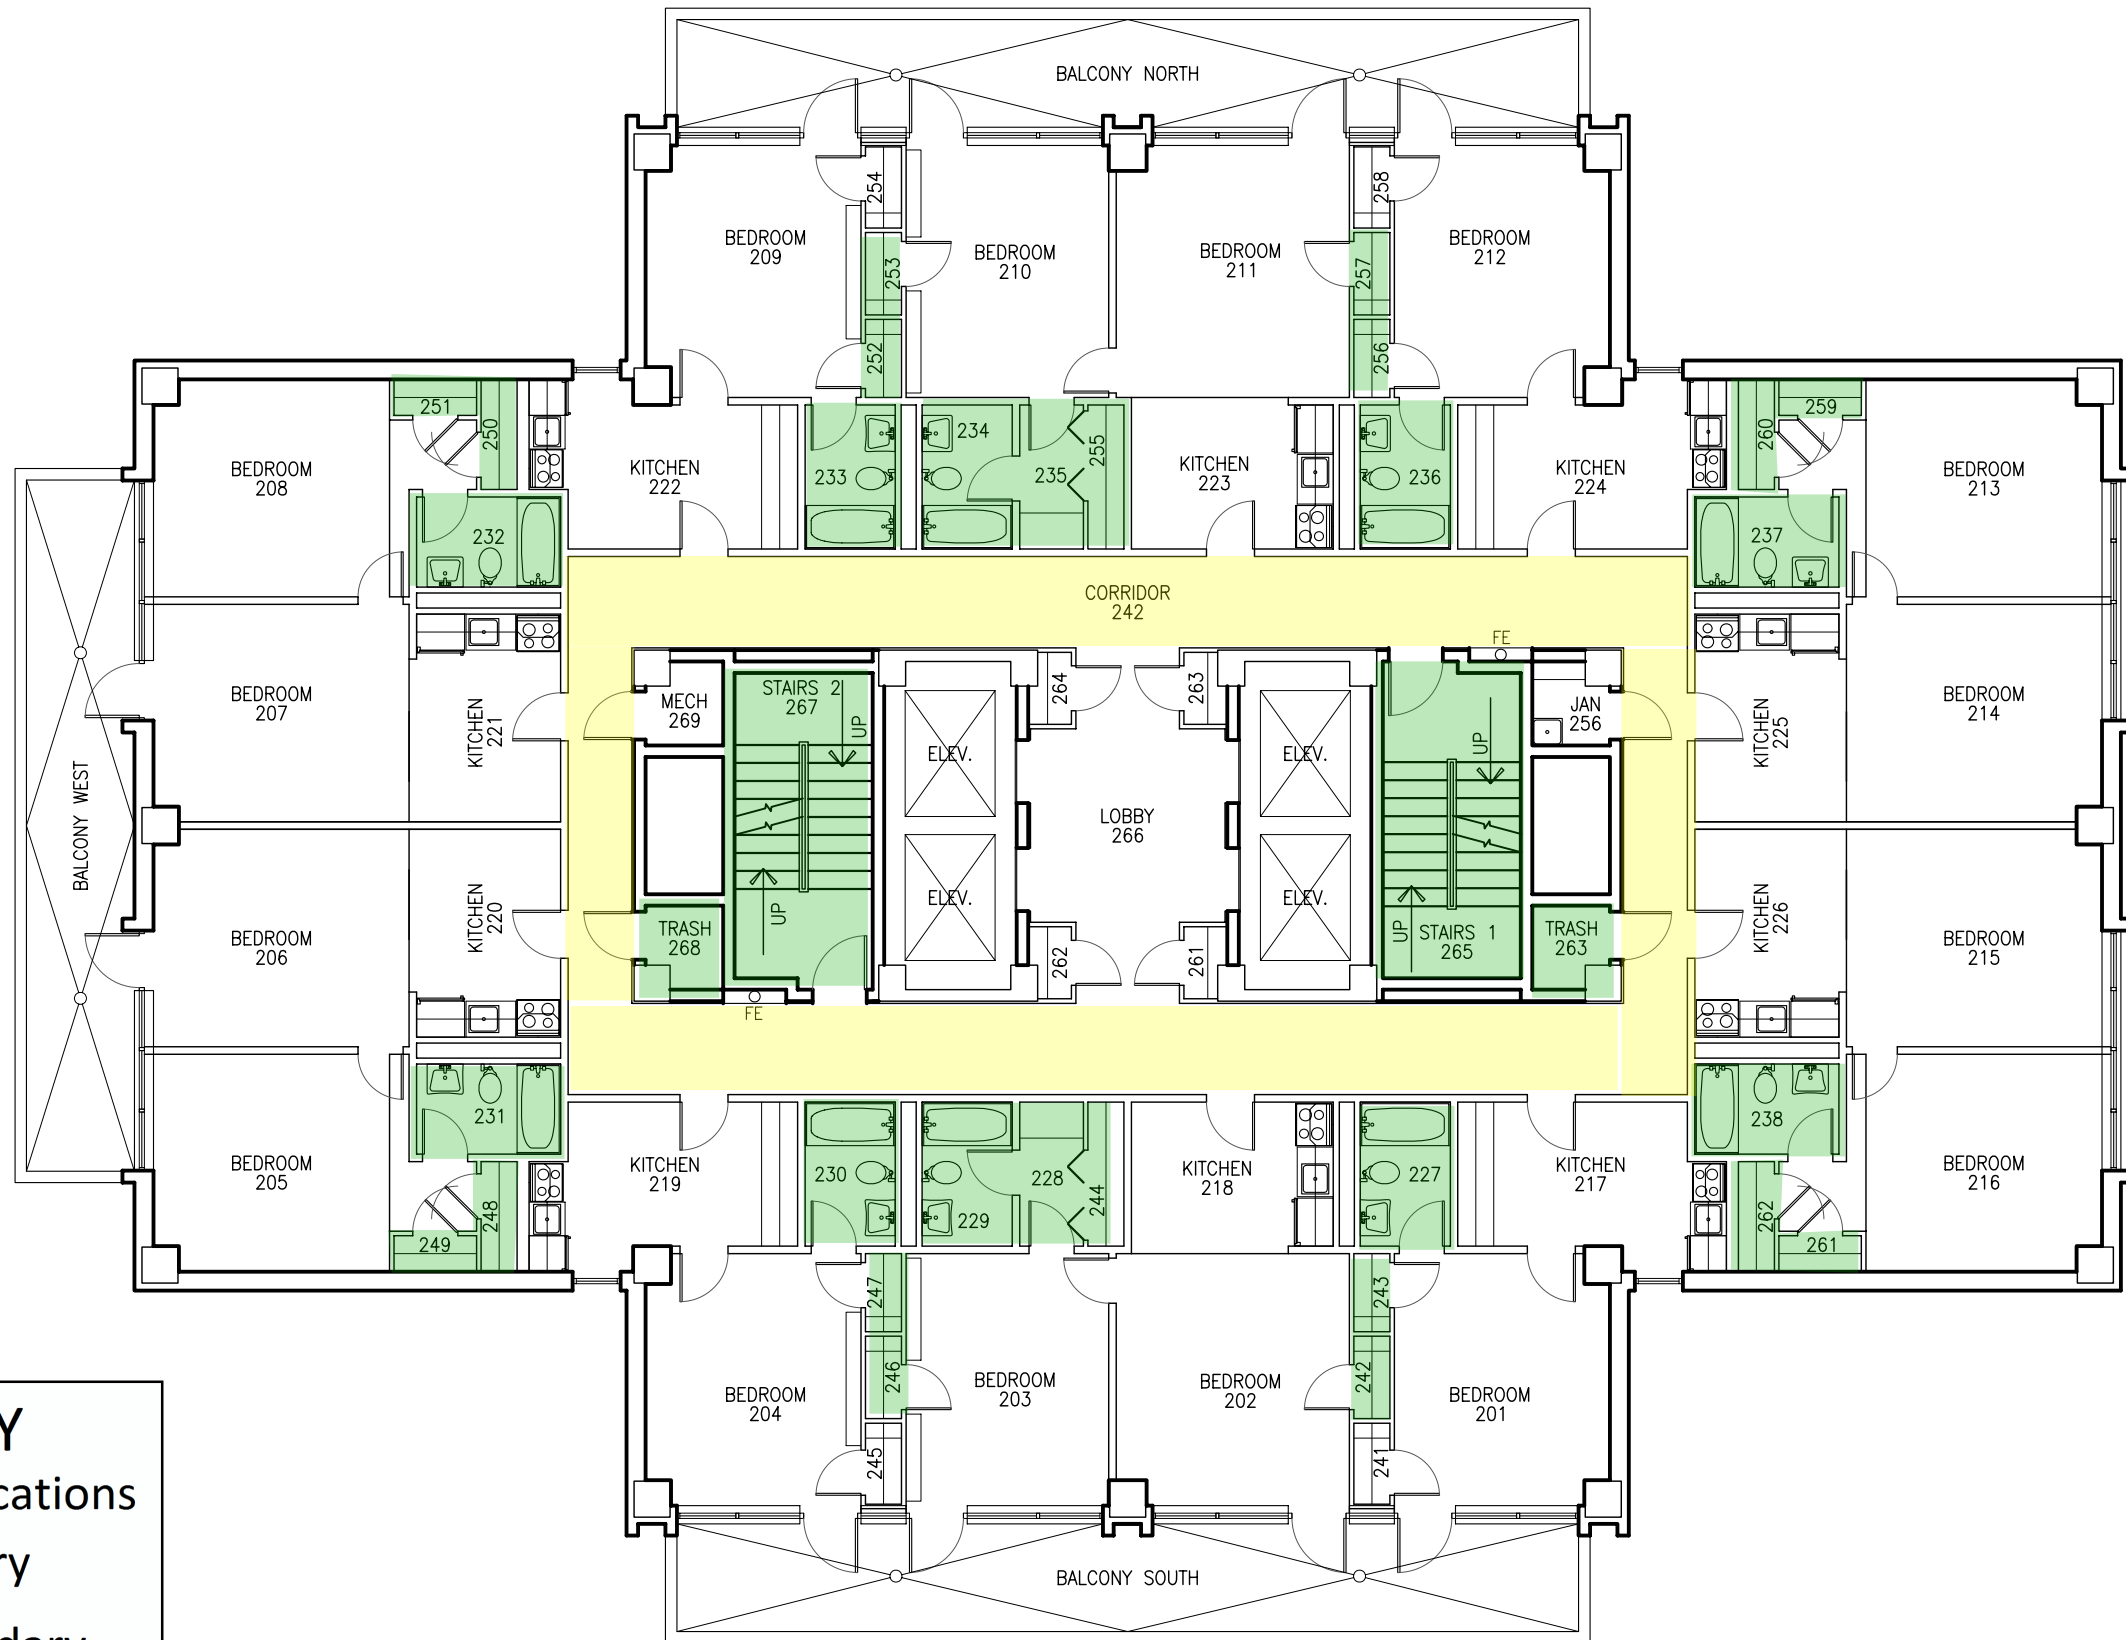


MAP KEY

Shelter Locations

- Primary
- Secondary




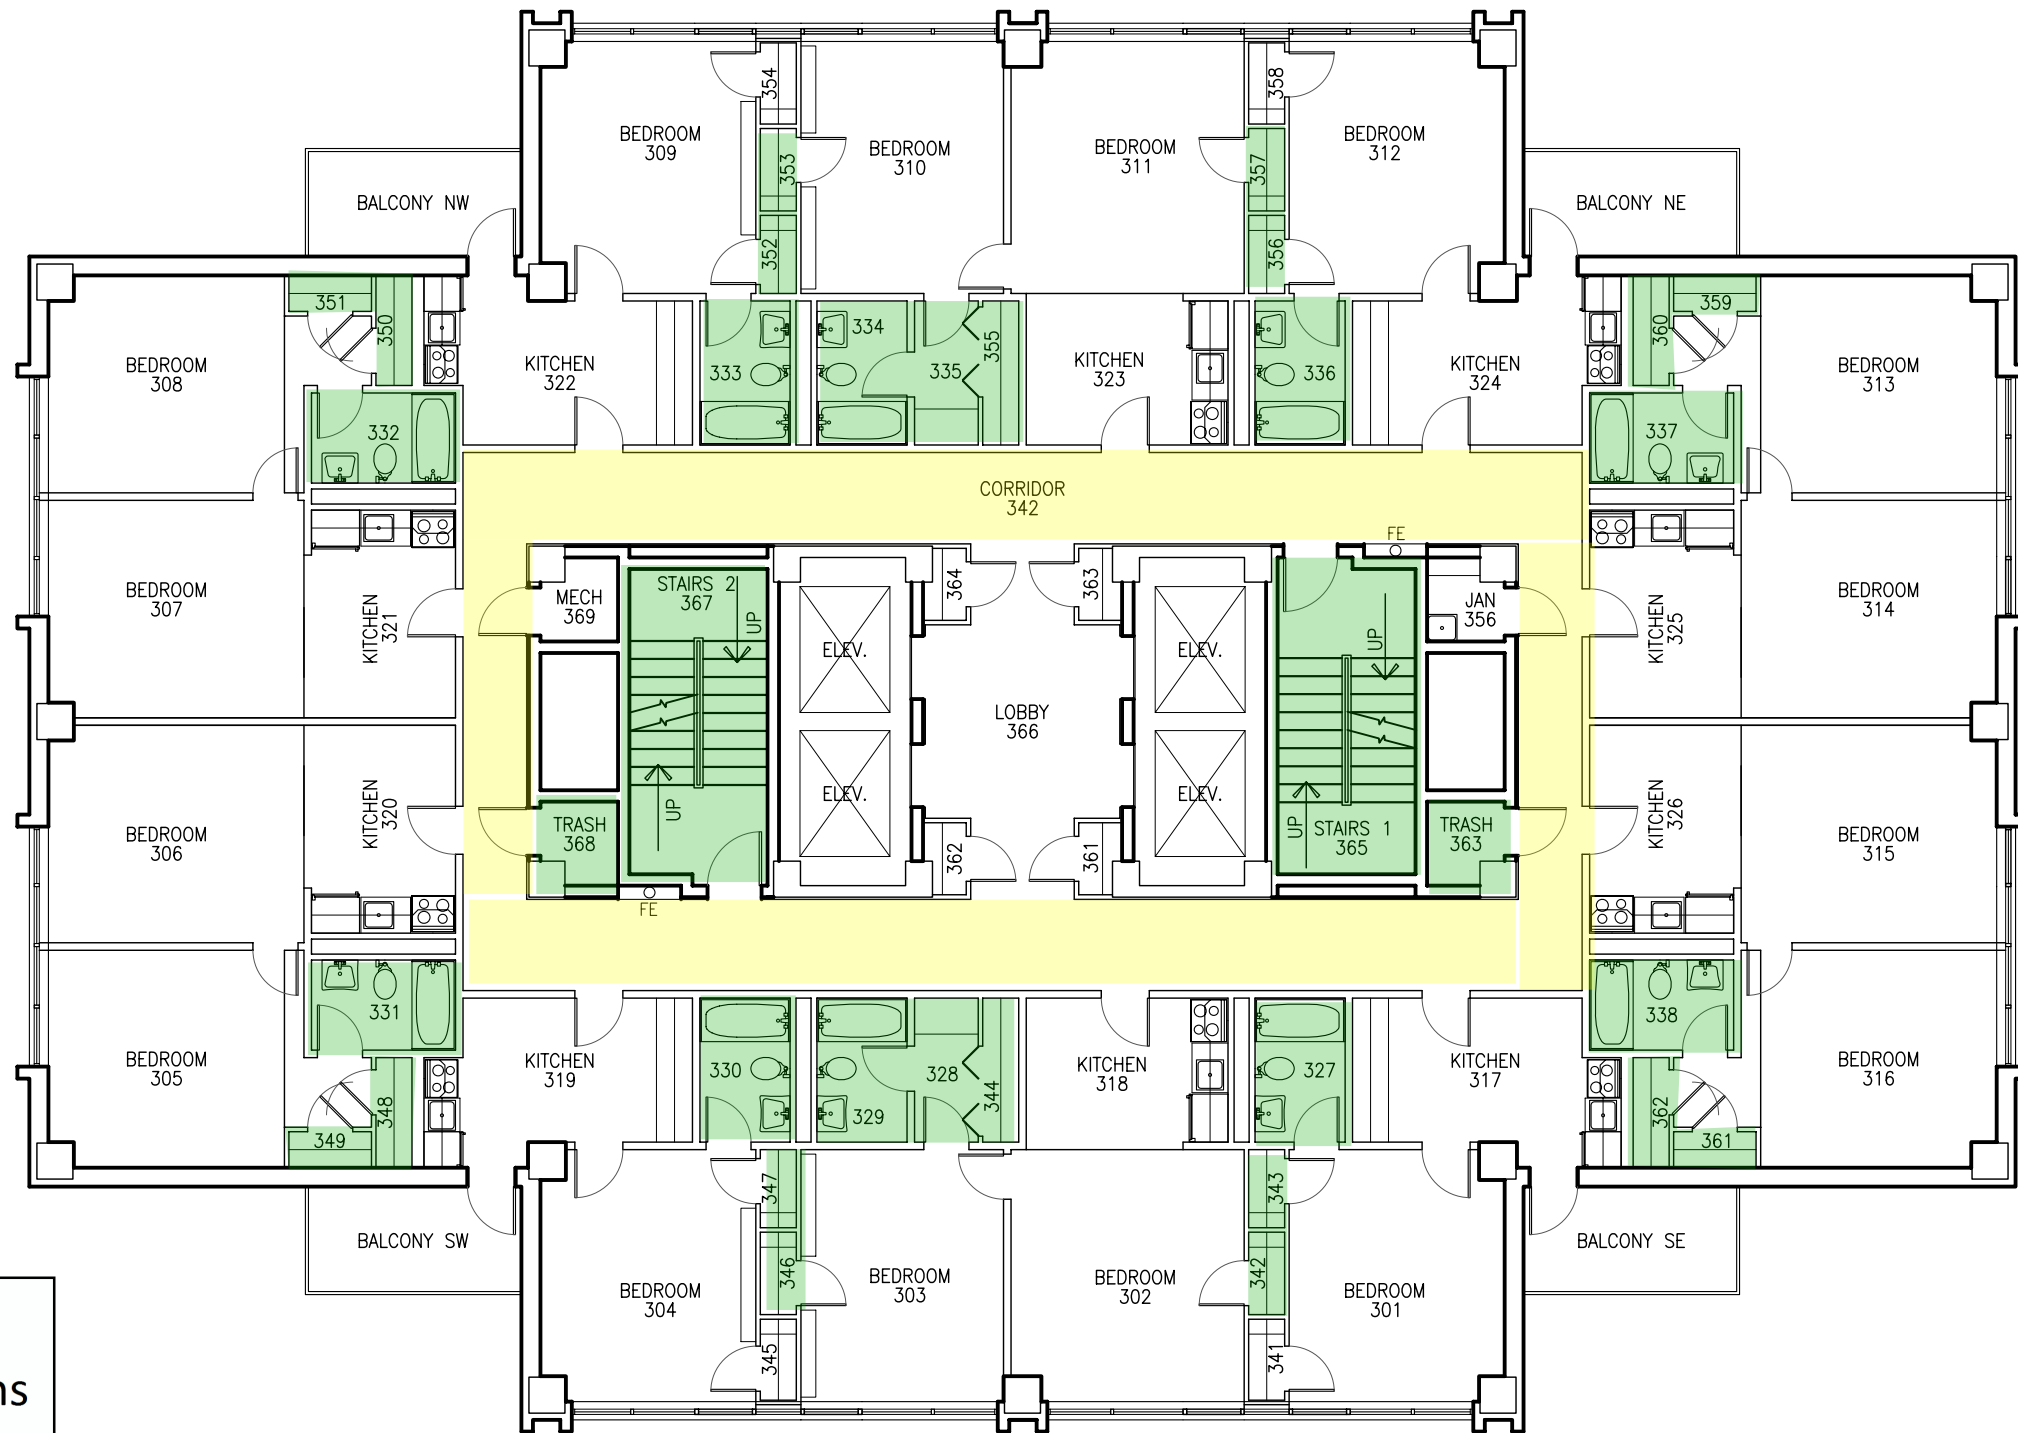


MAP KEY

Shelter Locations

- Primary
- Secondary

 


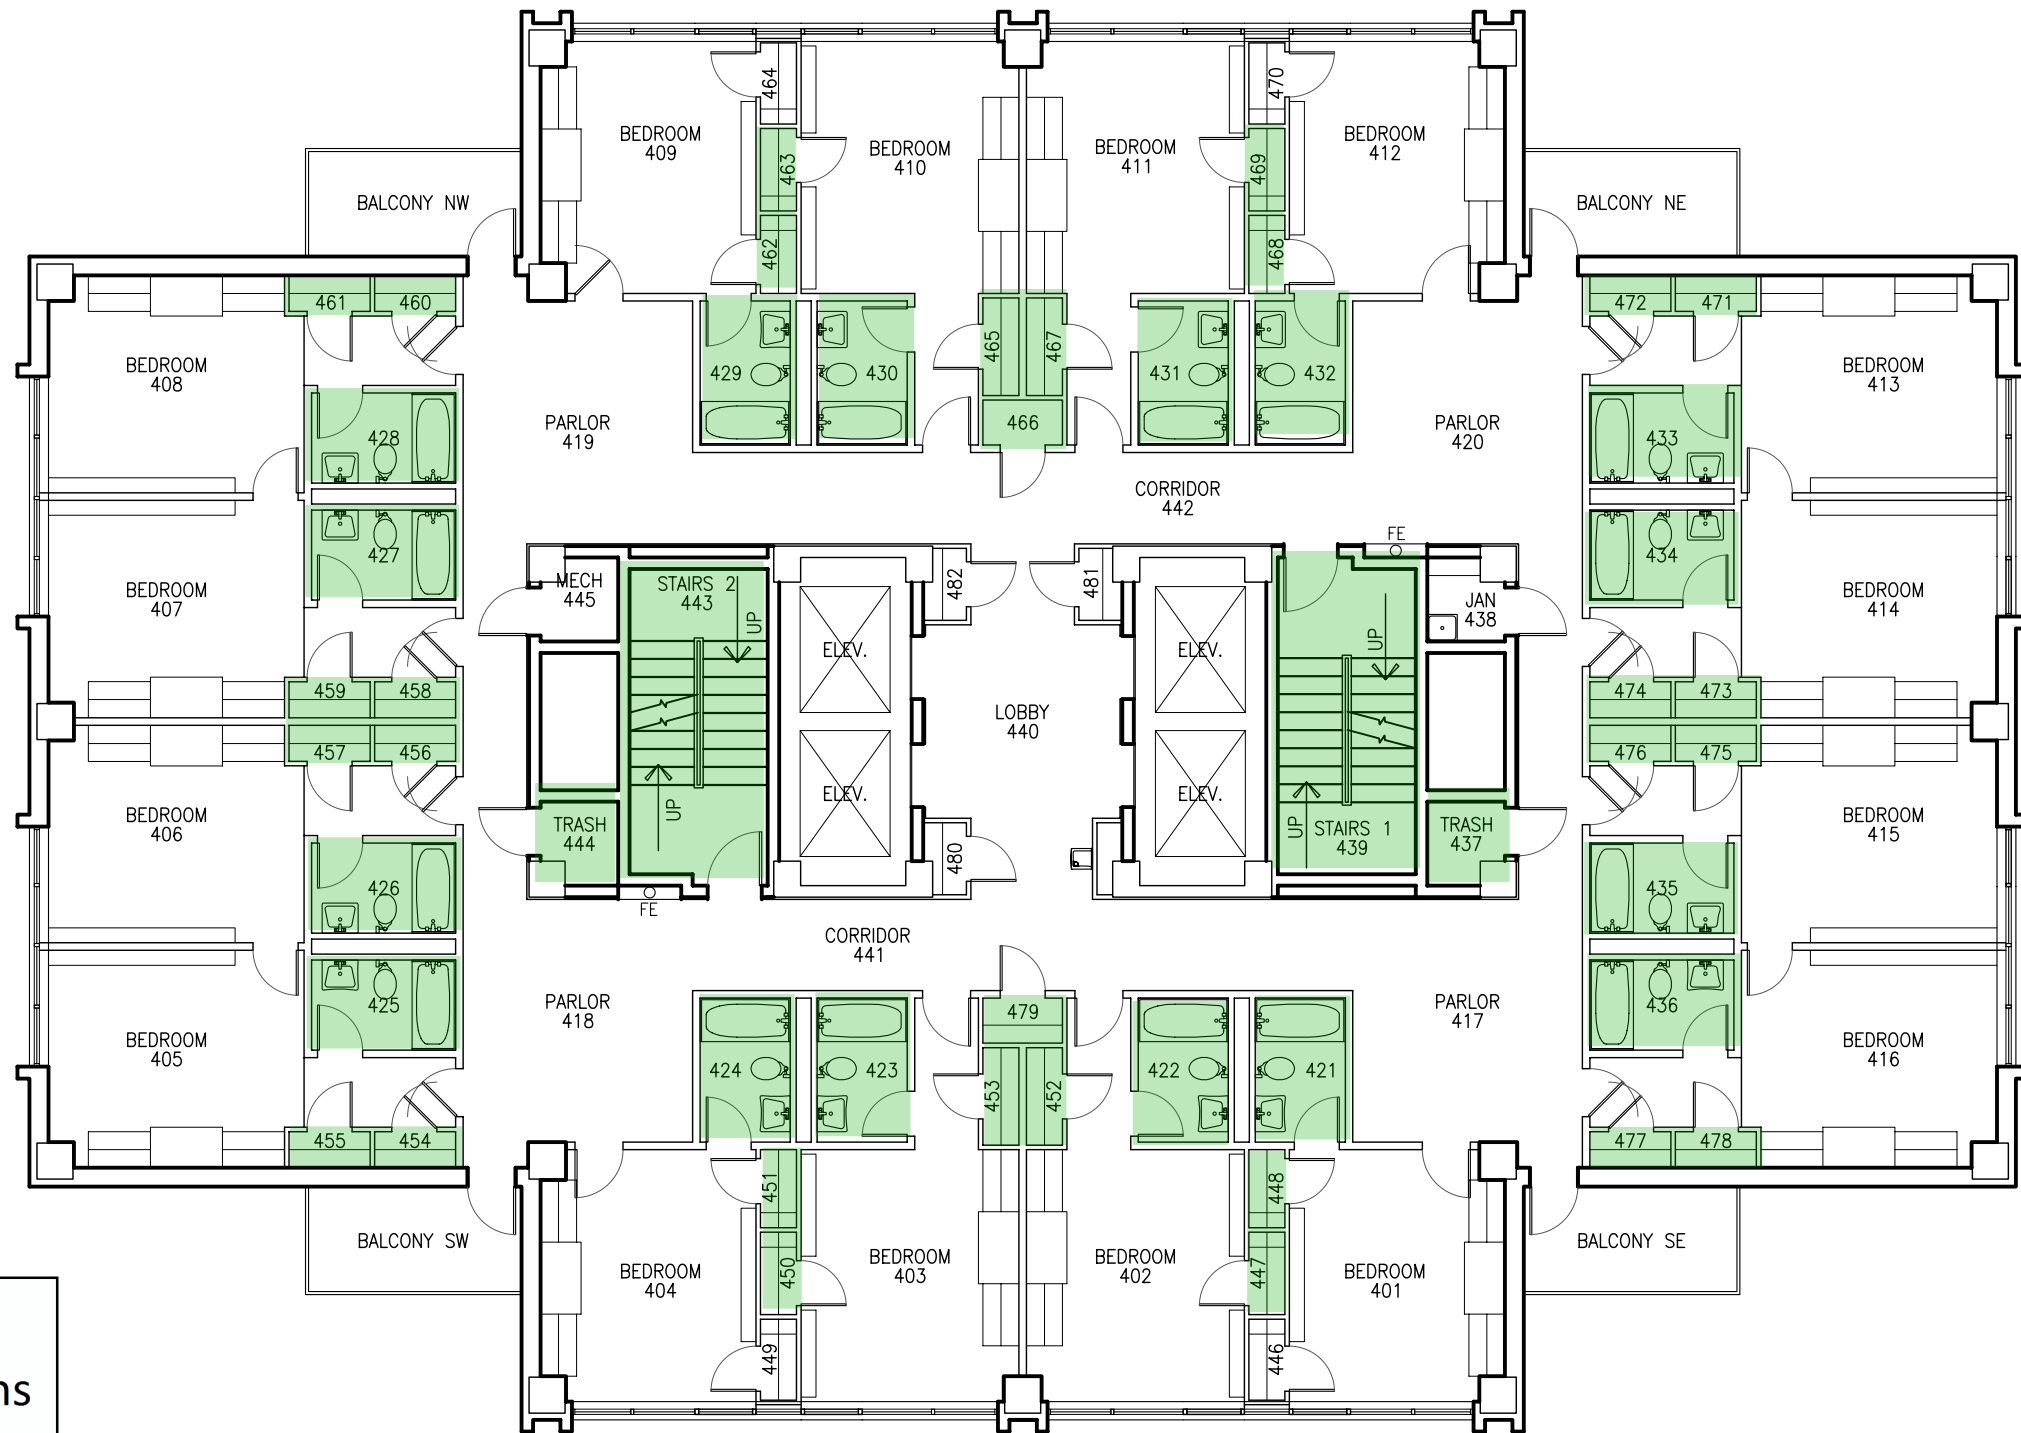


MAP KEY

Shelter Locations

- Primary
- Secondary

 

LEGEND	
FIRE PULL	FIRE
FIRE EXTINGUISHER	FE

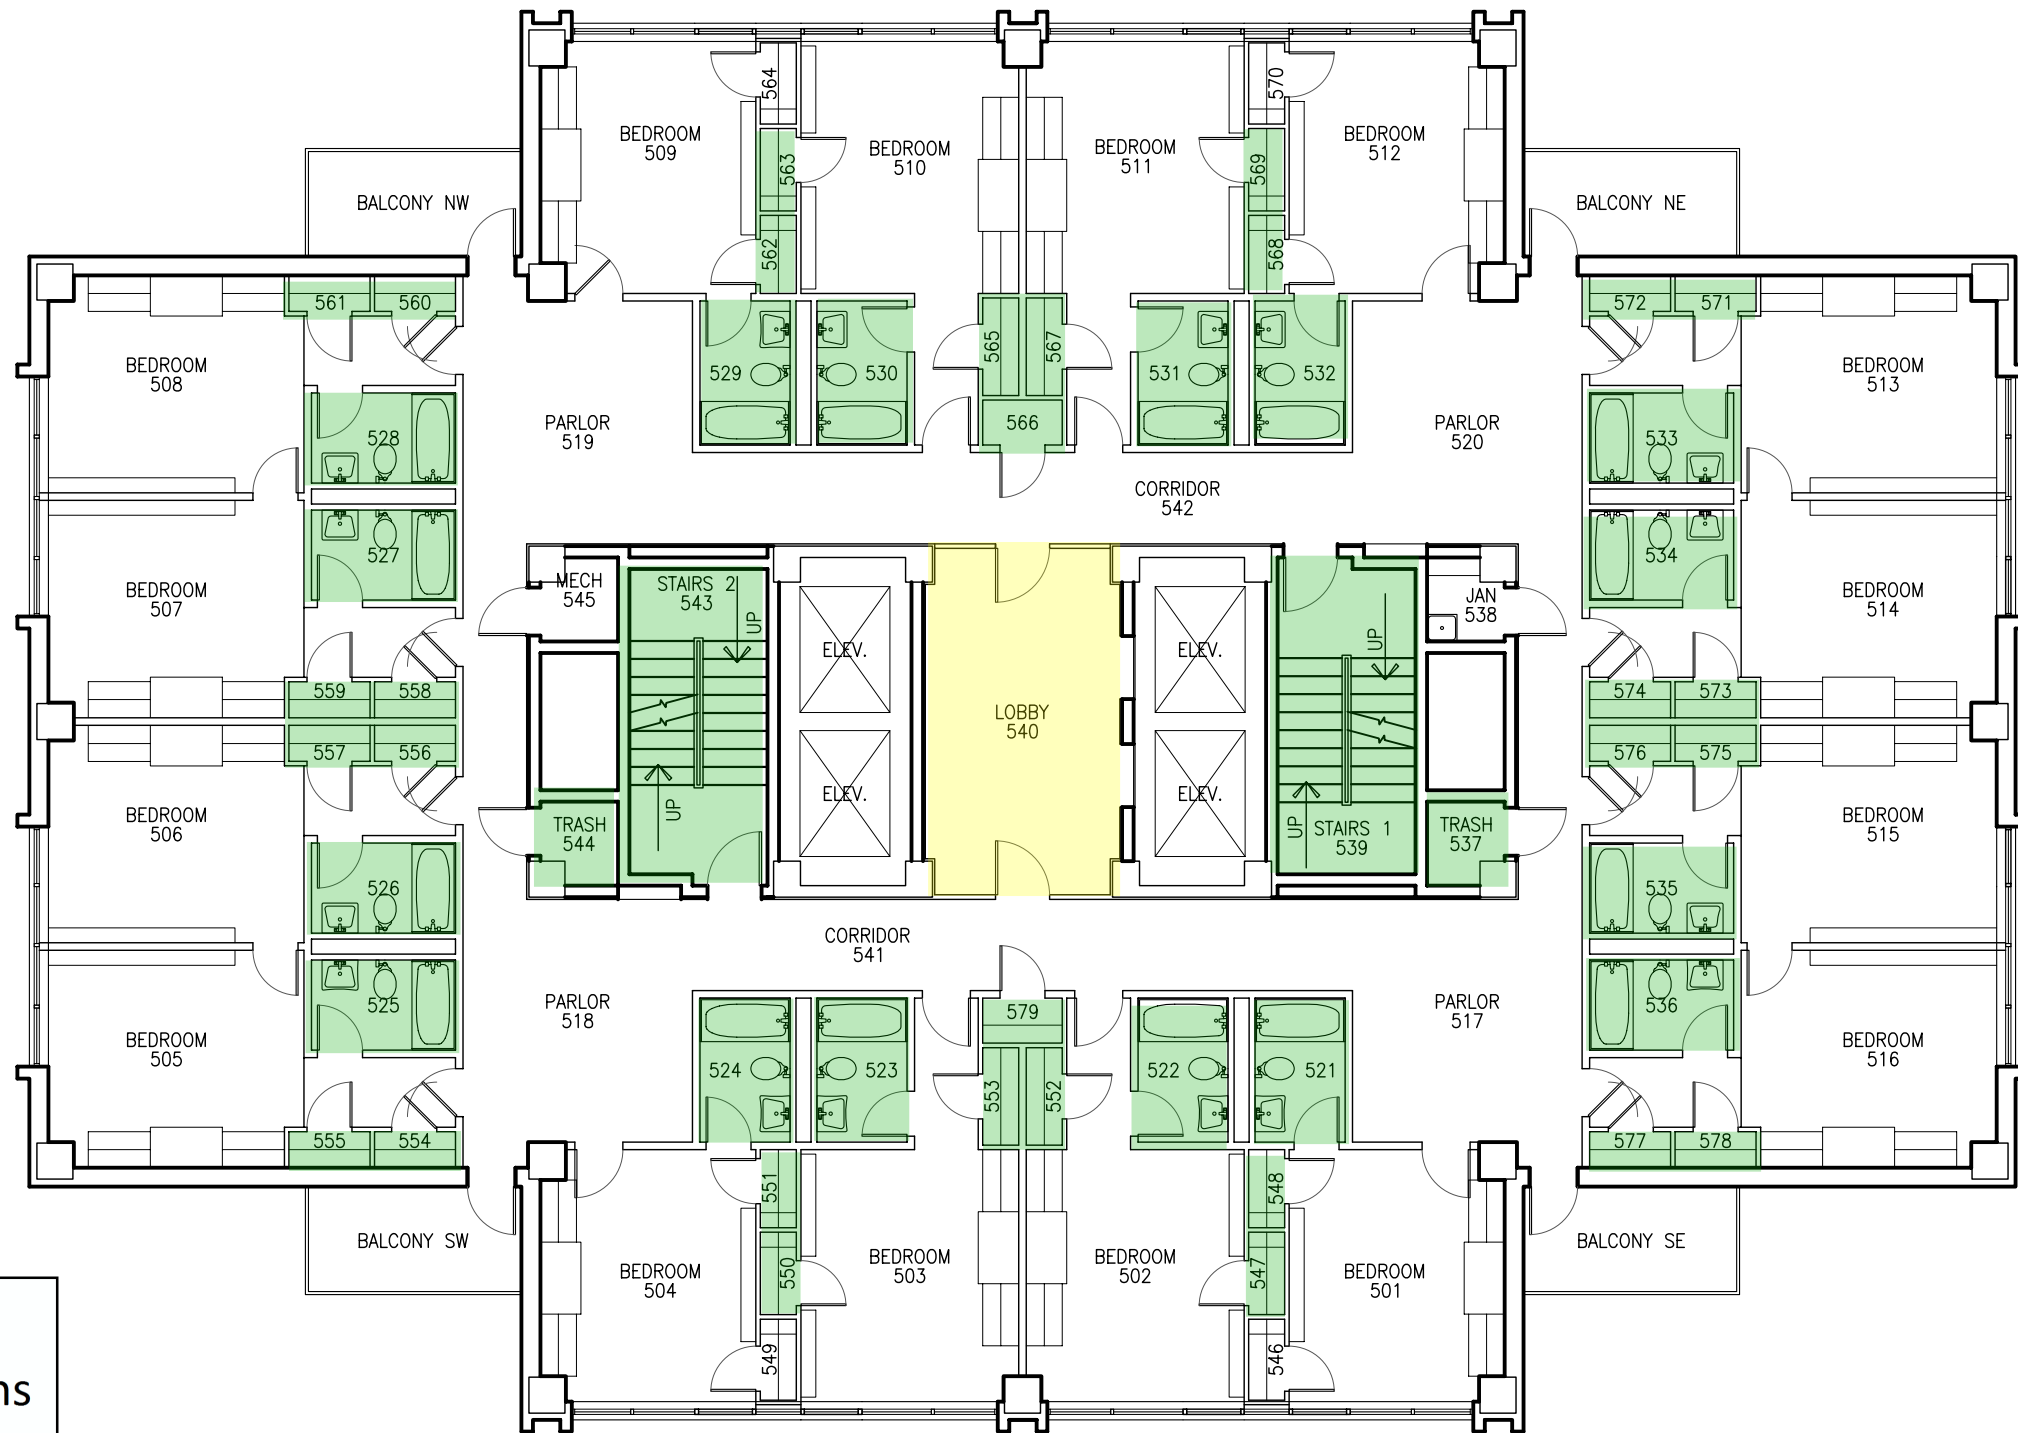

MAP KEY

Shelter Locations

Primary

Secondary

1


GUINN RES. BUILDING
FIFTH FLOOR PLAN

SCALE: 3/32" = 1'-0"

GRAPHIC SCALE



LEGEND	
FIRE PULL	FIRE
FIRE EXTINGUISHER	FE

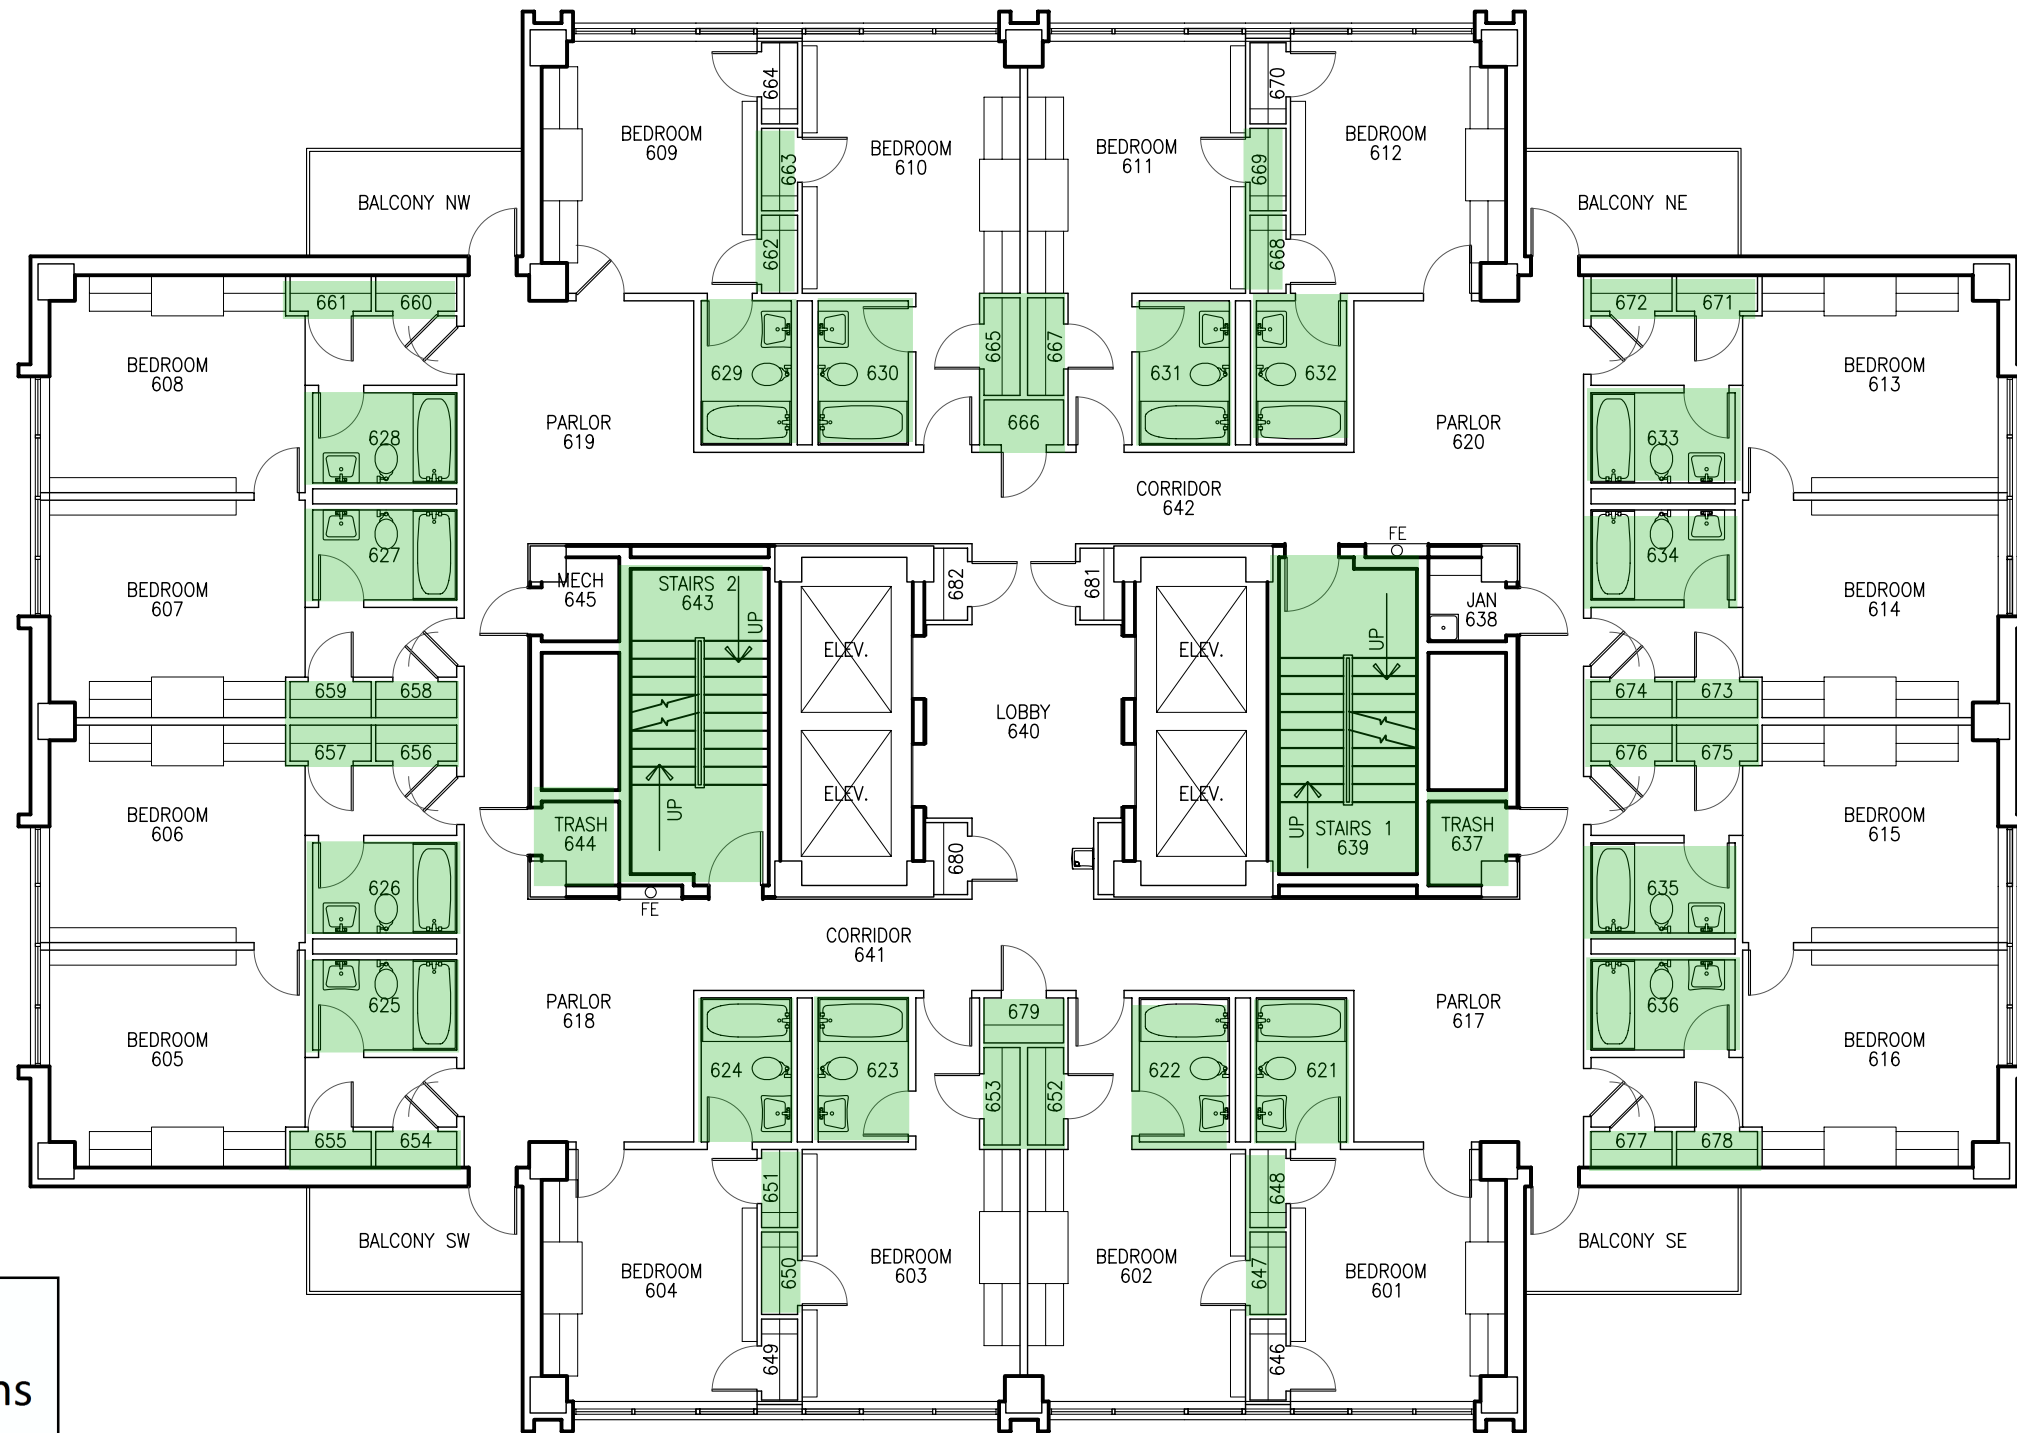

MAP KEY

Shelter Locations

Primary


Secondary

1


GUINN RES. BUILDING
SIXTH FLOOR PLAN

SCALE: 3/32" = 1'-0"

GRAPHIC SCALE

 


LEGEND	
FIRE PULL	FIRE
FIRE EXTINGUISHER	FEO

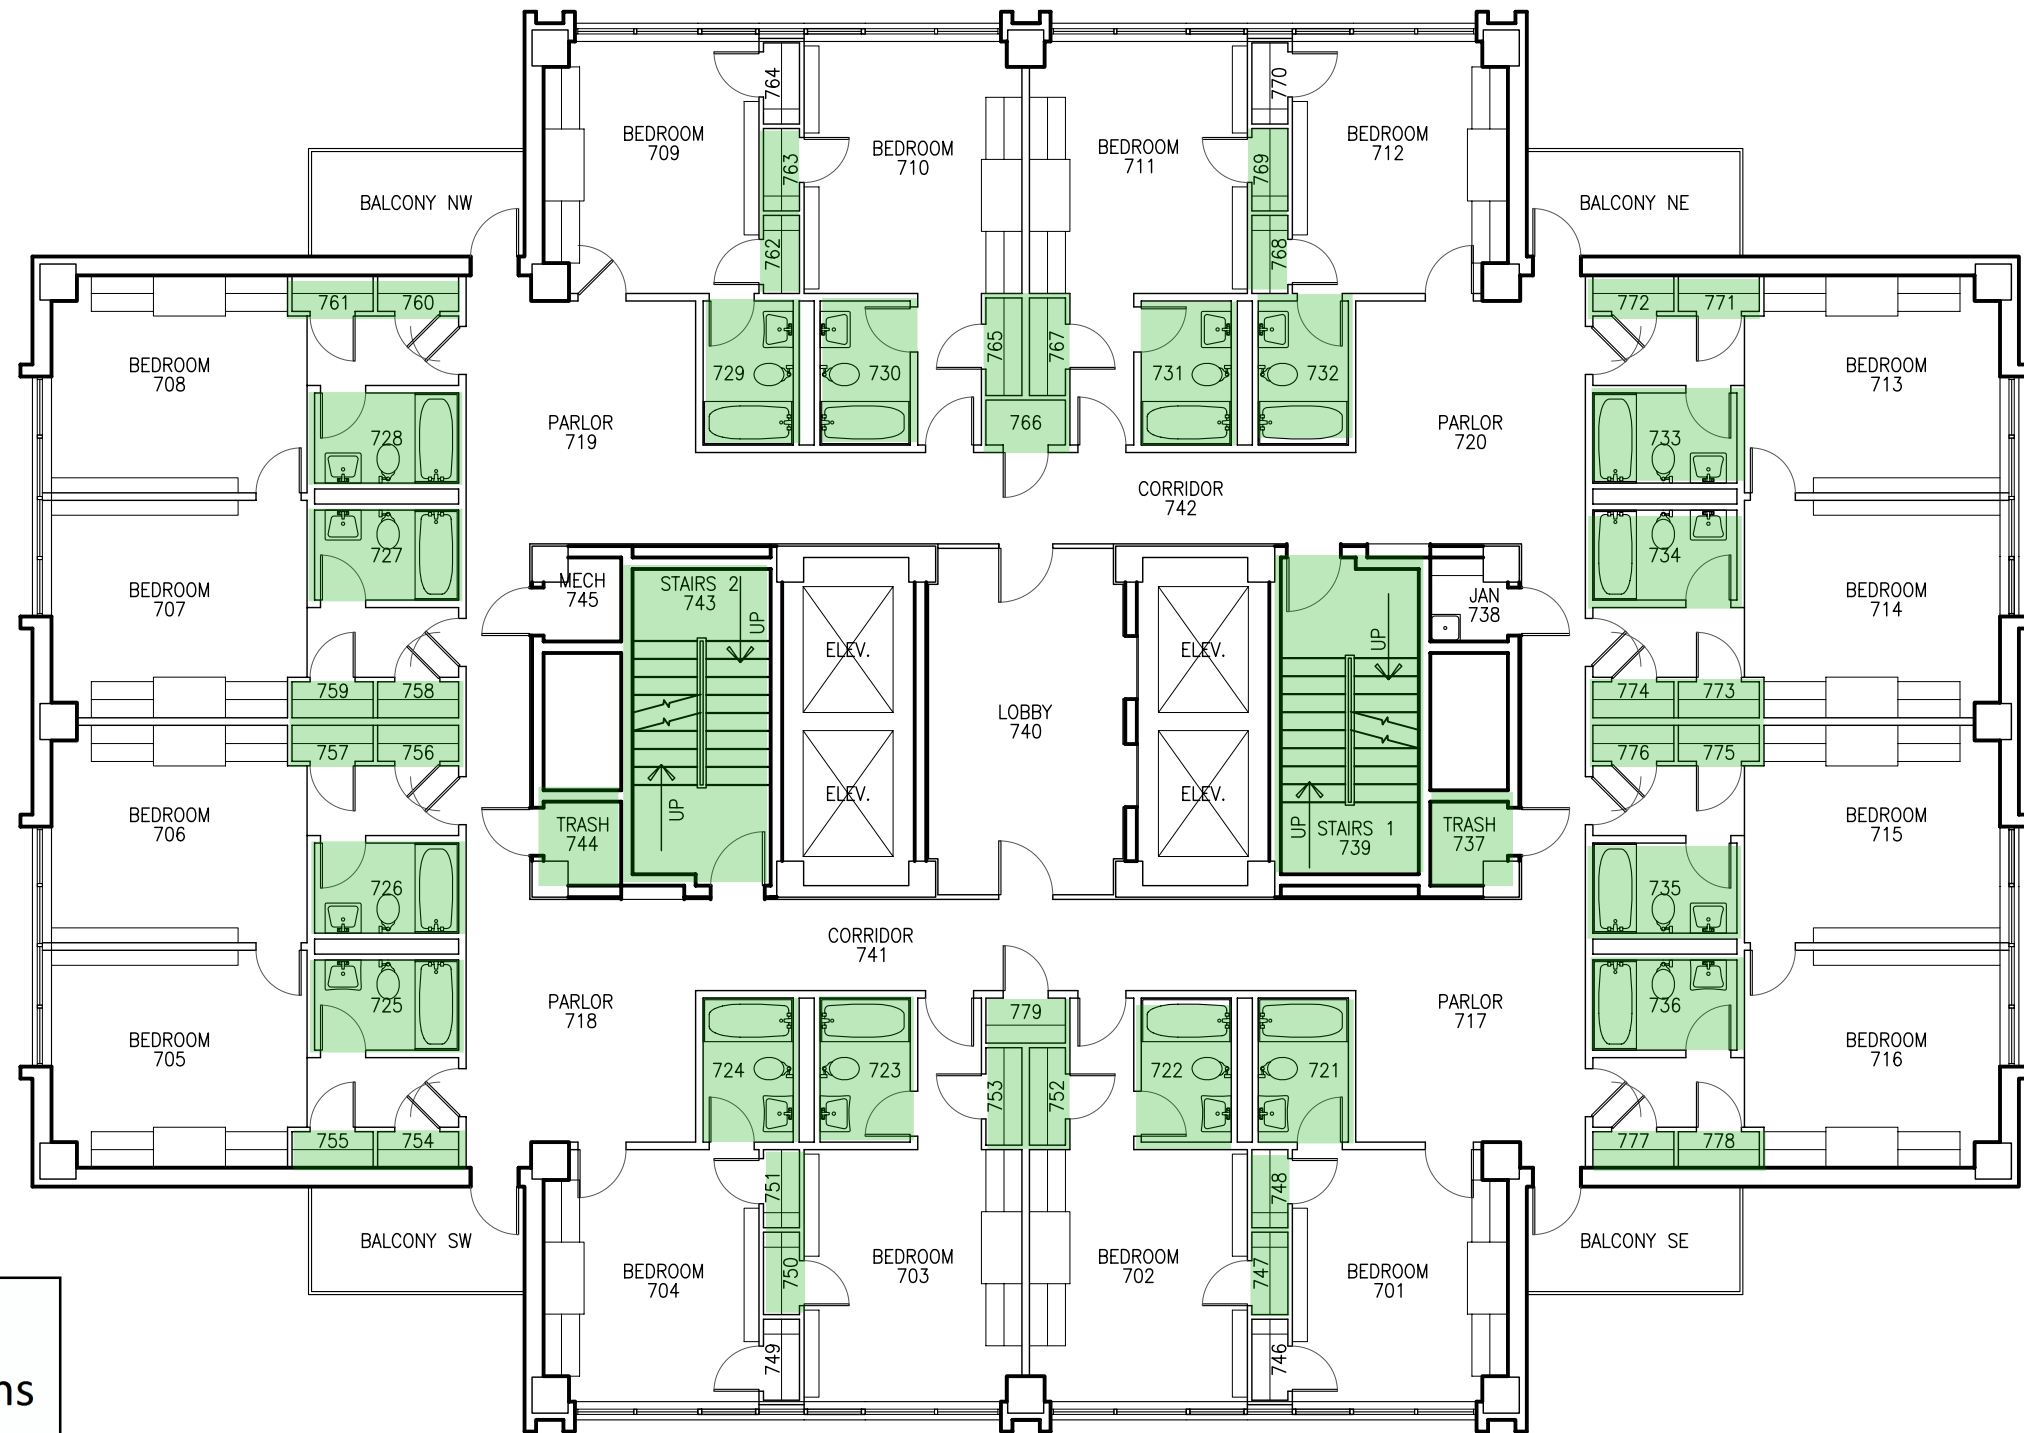


MAP KEY

Shelter Locations

- Primary
- Secondary

 

LEGEND	
FIRE PULL	FIRE
FIRE EXTINGUISHER	FE

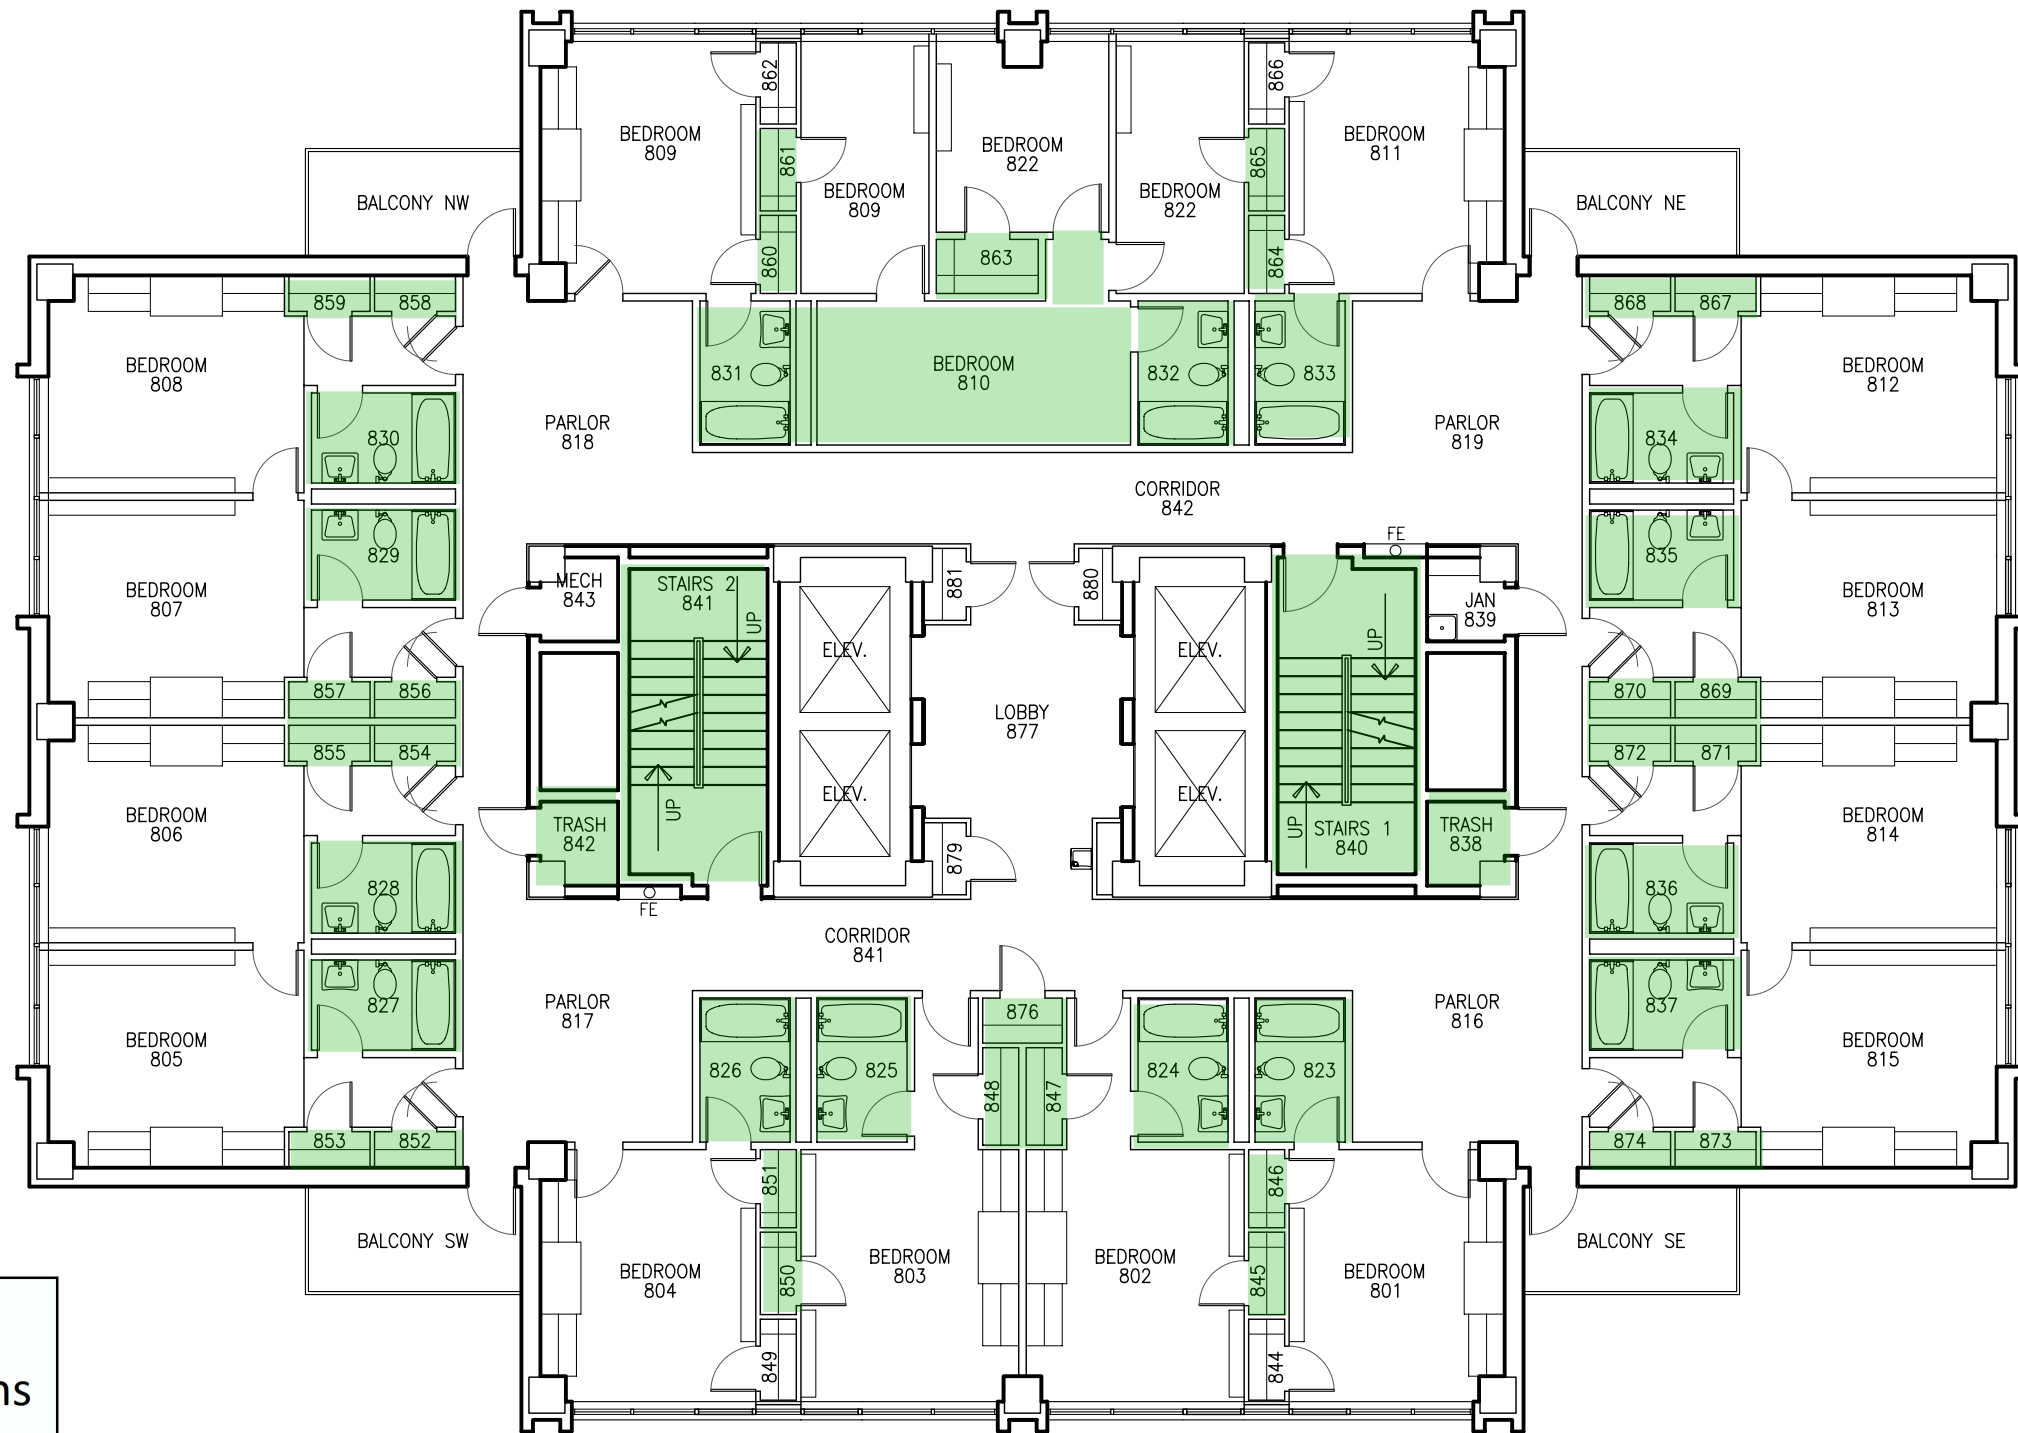

MAP KEY

Shelter Locations

Primary

Secondary

1


GUINN RES. BUILDING
EIGHTTH FLOOR PLAN

SCALE: 3/32" = 1'-0"

GRAPHIC SCALE



LEGEND	
FIRE PULL	FIRE
FIRE EXTINGUISHER	FE

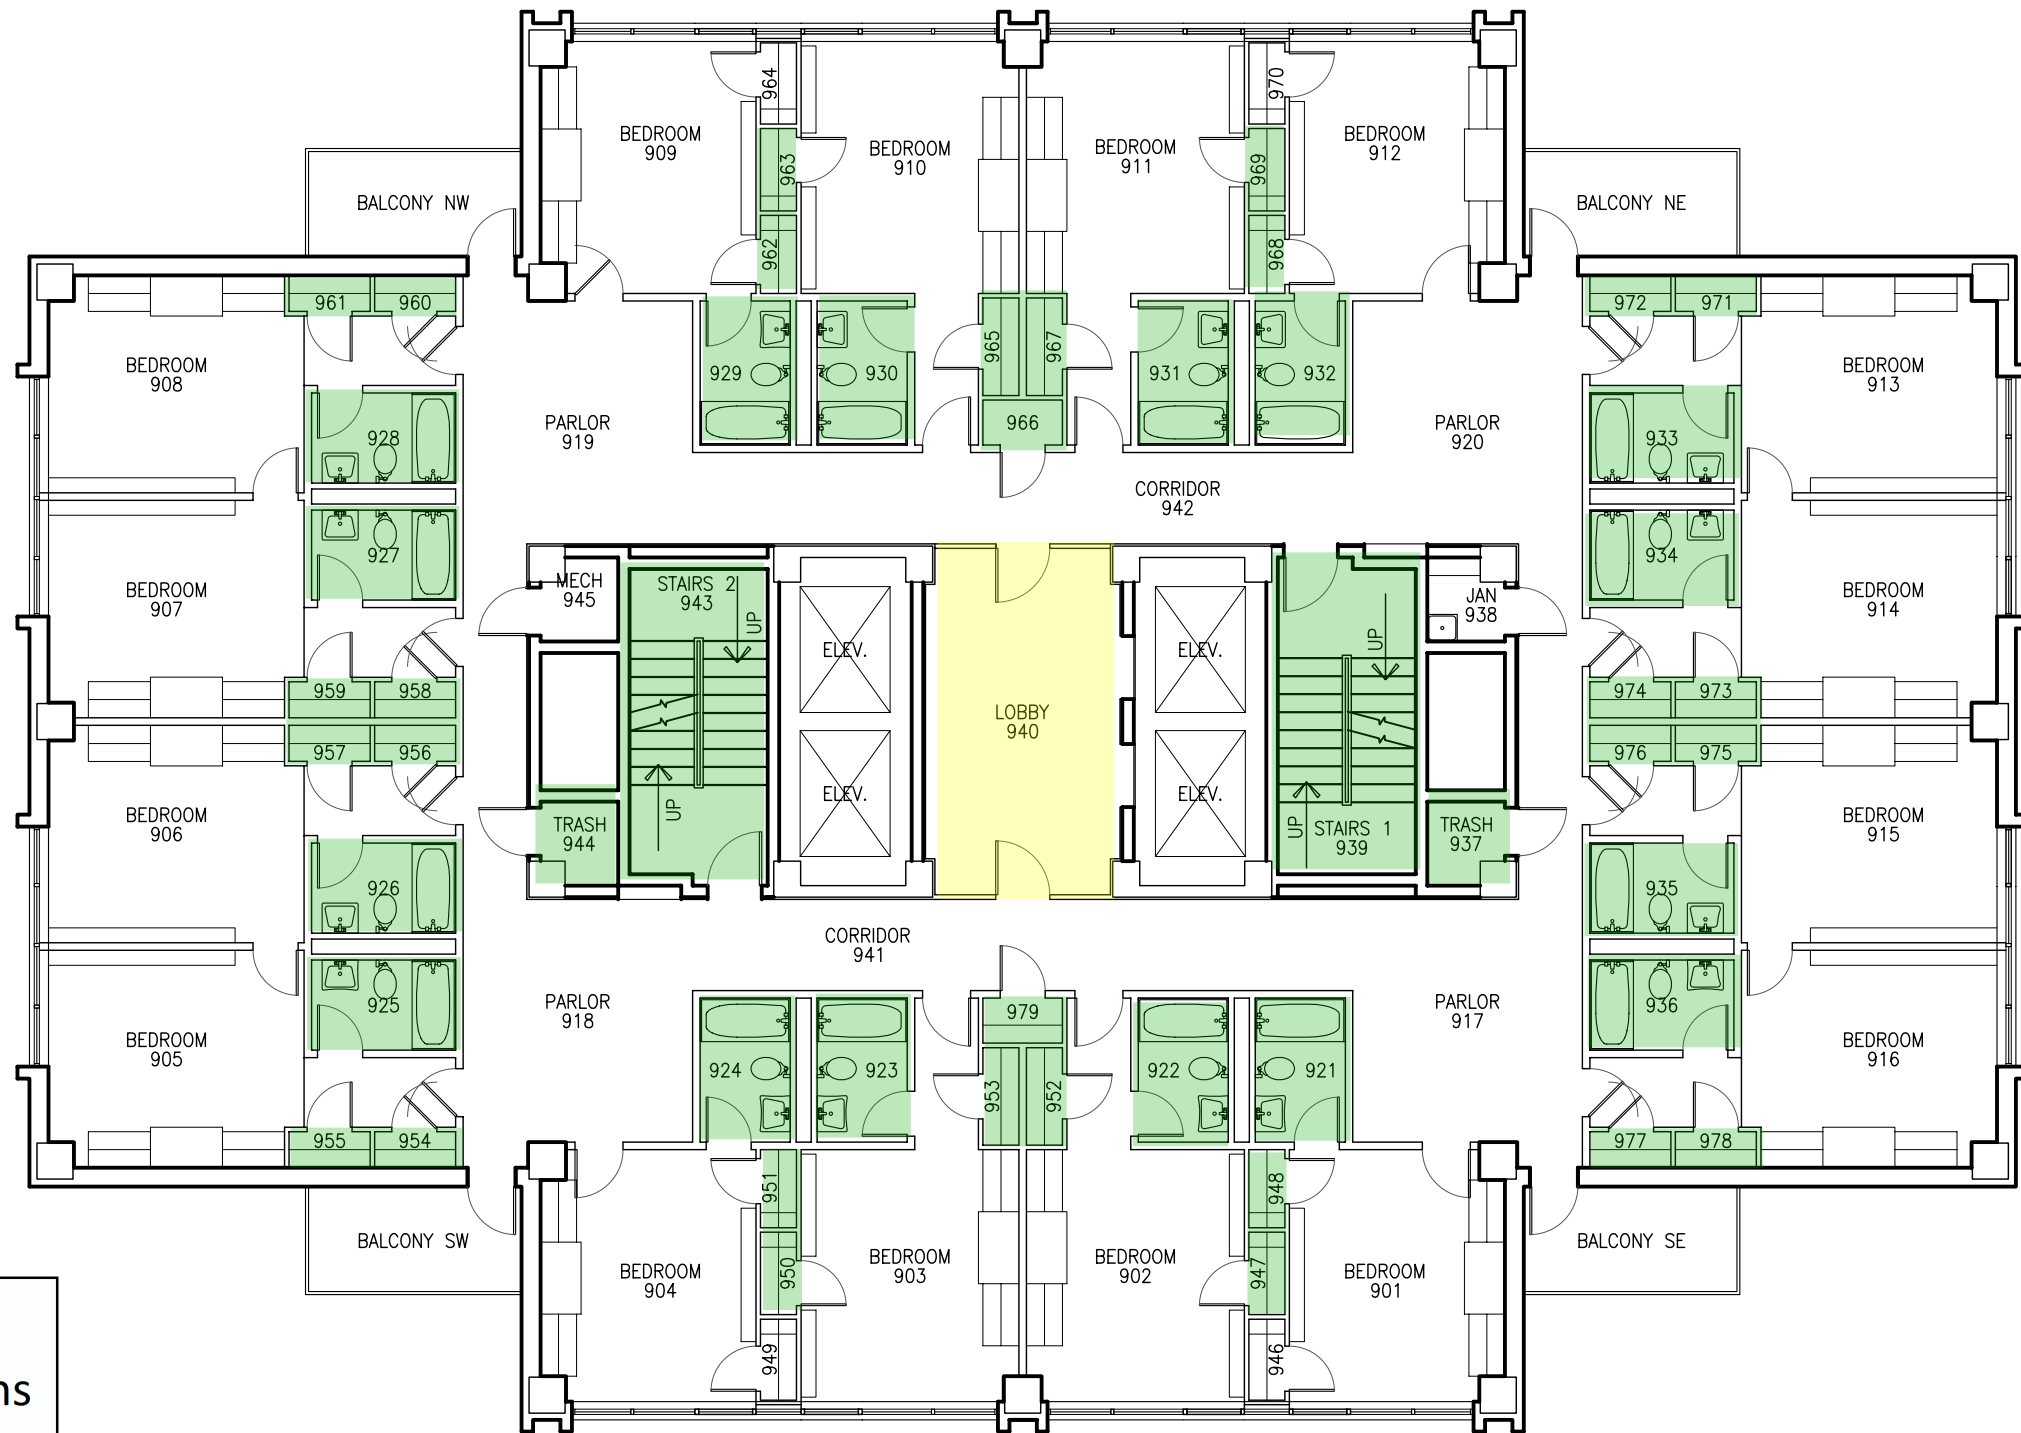

MAP KEY

Shelter Locations

Primary


Secondary

1



GUINN RES. BUILDING
NINTH FLOOR PLAN

SCALE: 3/32" = 1'-0"


GRAPHIC SCALE

 

LEGEND	
FIRE PULL	FIRE
FIRE EXTINGUISHER	FE

 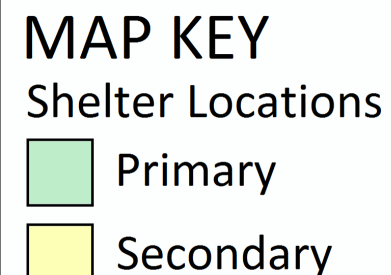

LEGEND	
FIRE PULL	FIRE⇒
FIRE EXTINGUISHER	FE○

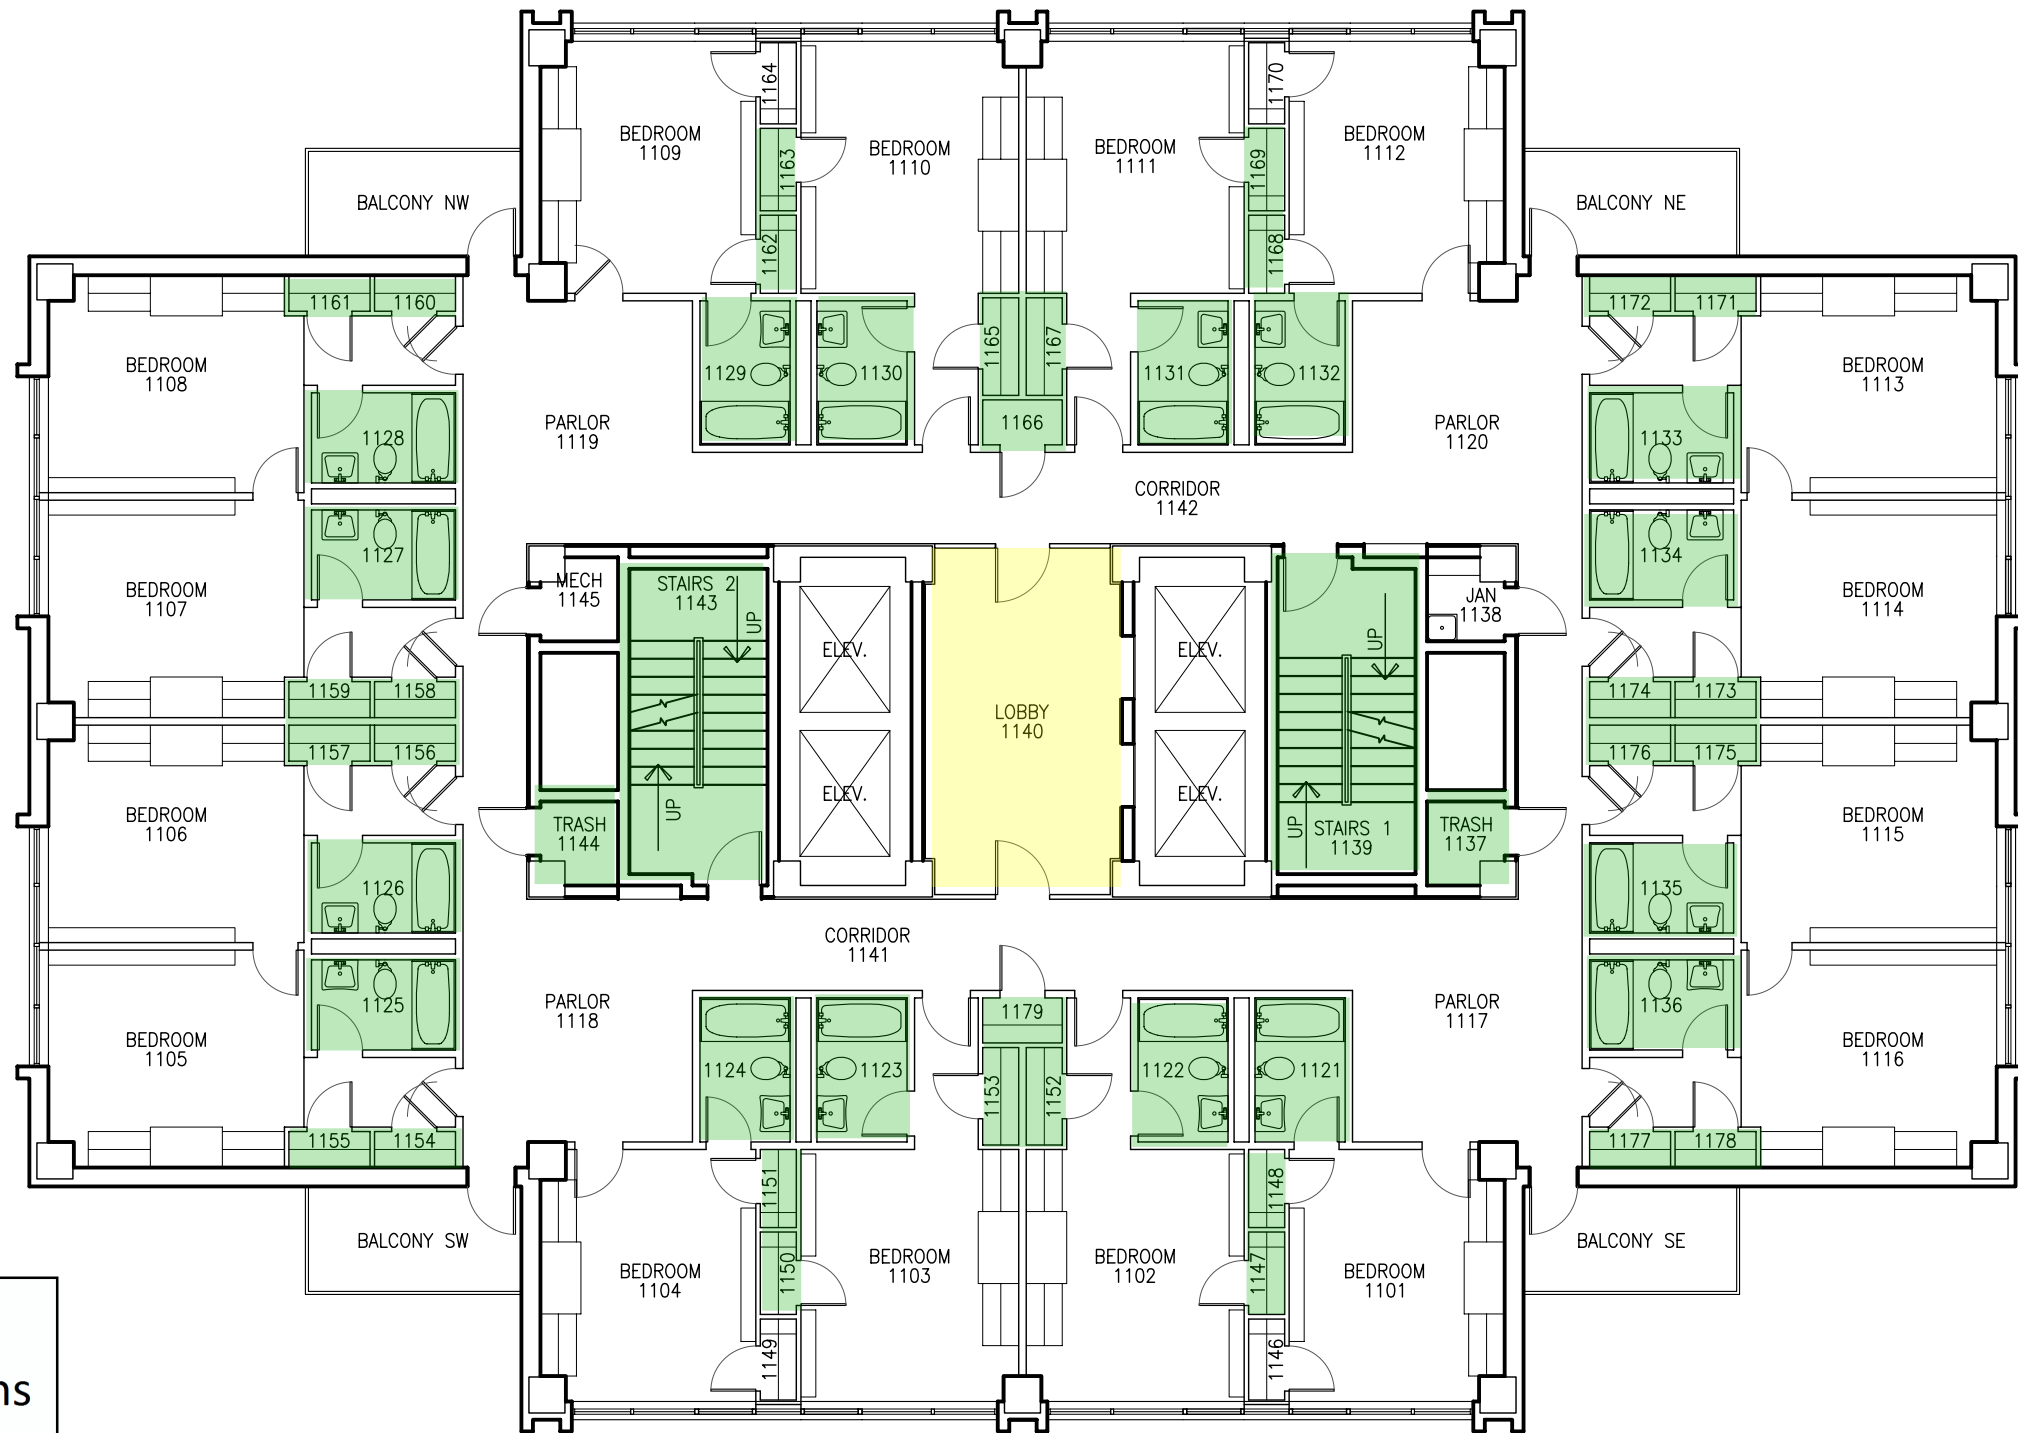

MAP KEY

Shelter Locations


- Primary
- Secondary

1


GUINN RES. BUILDING
ELEVENTH FLOOR PLAN

SCALE: 3/32" = 1'-0"

GRAPHIC SCALE

 

LEGEND	
FIRE PULL	FIRE
FIRE EXTINGUISHER	FEO

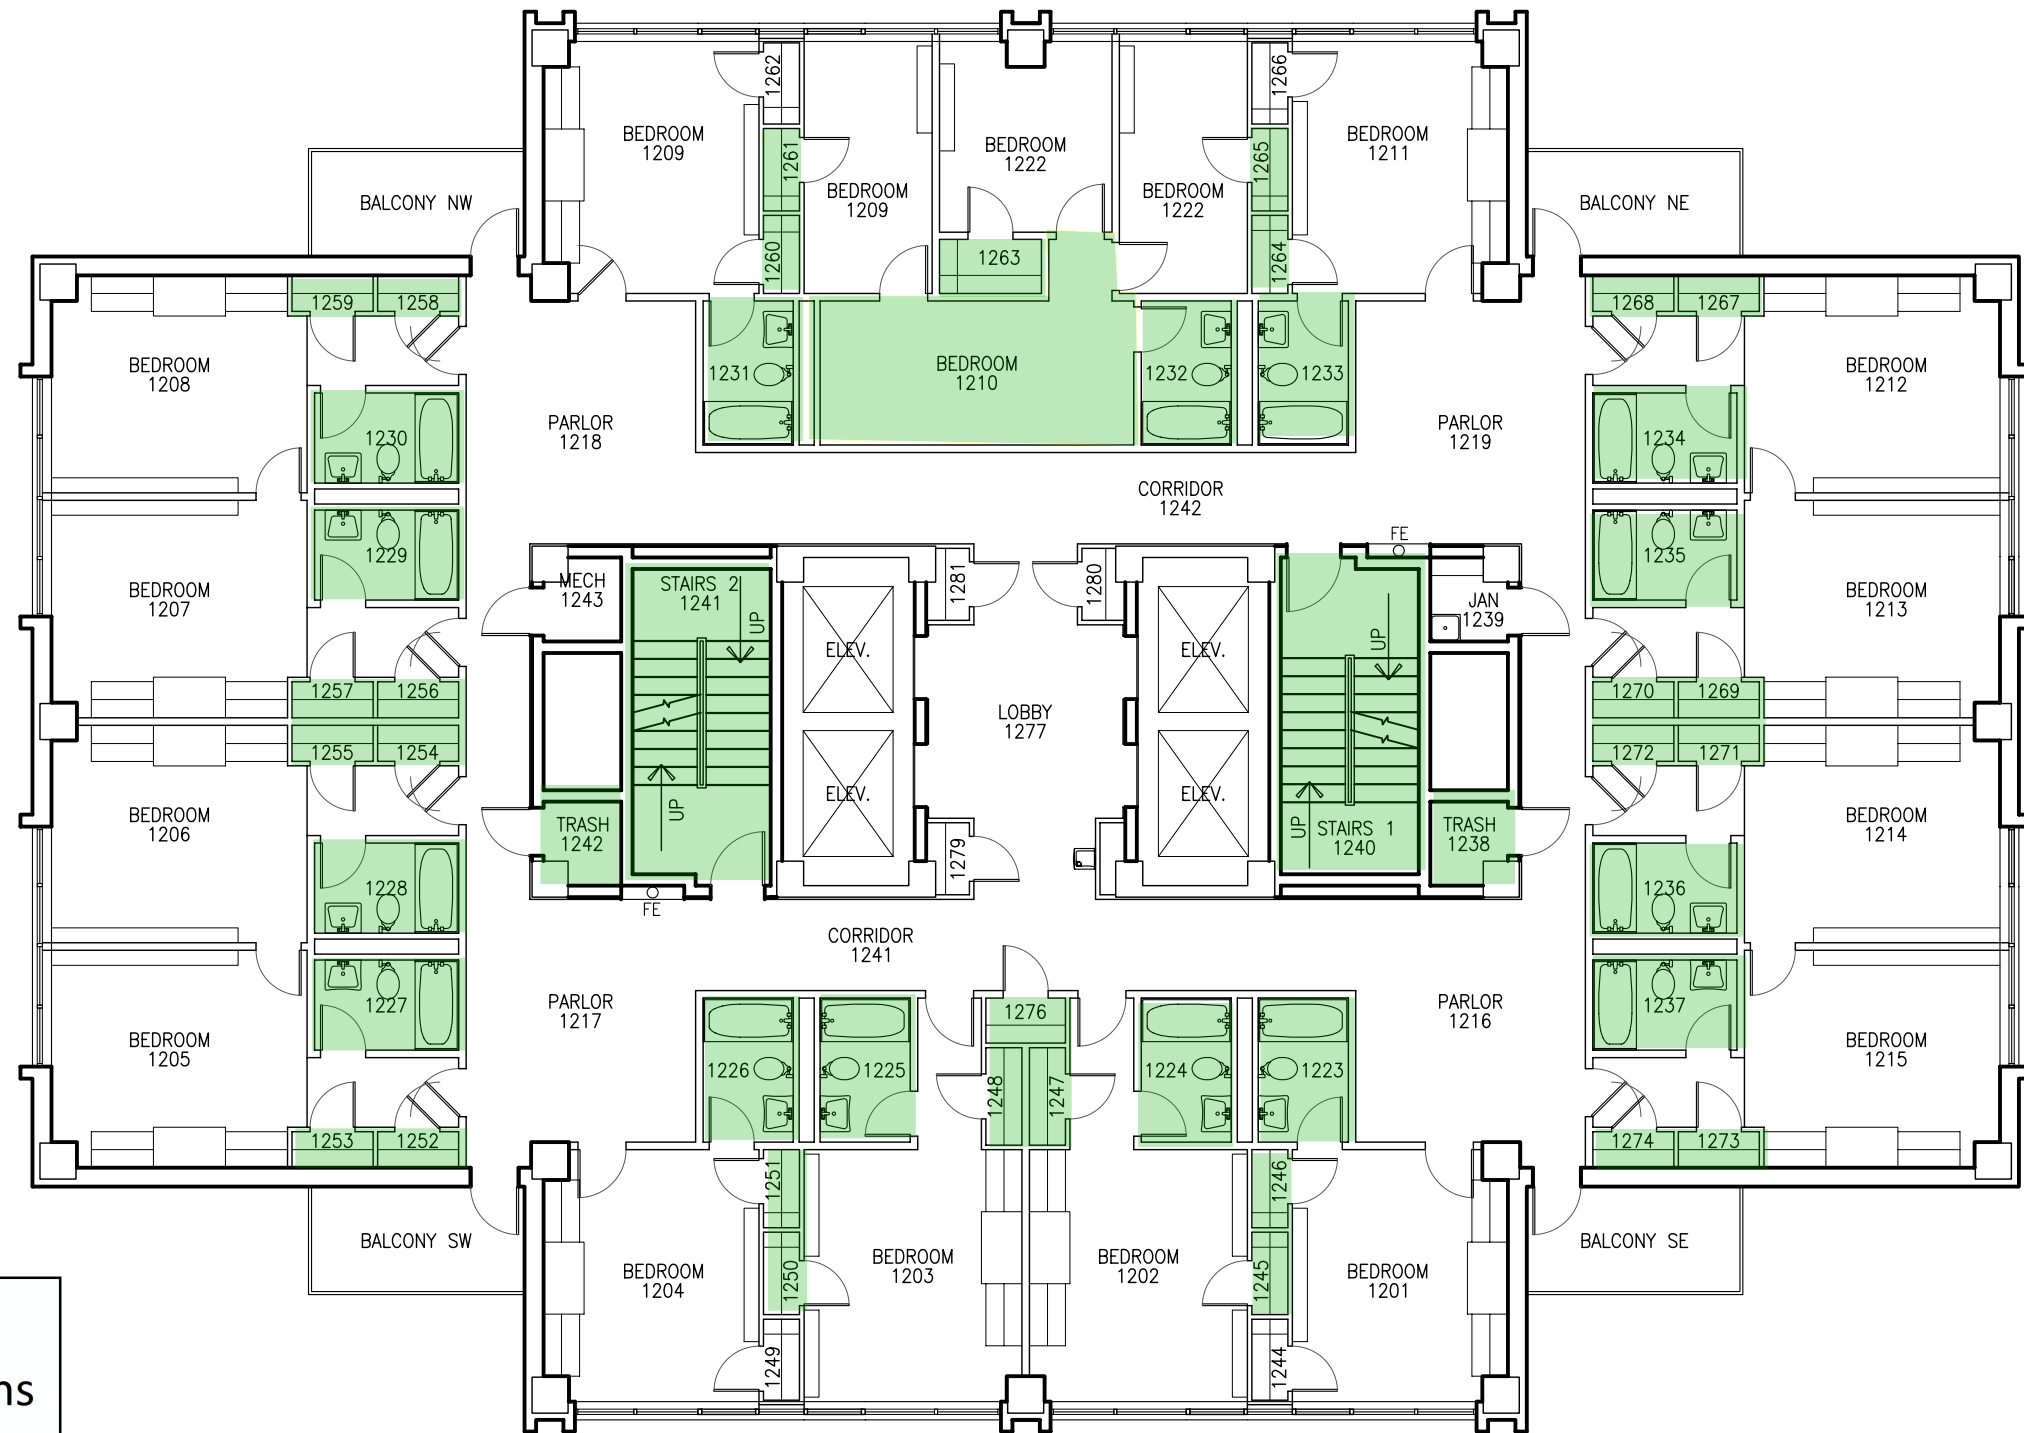



MAP KEY

Shelter Locations

Primary

Secondary

 


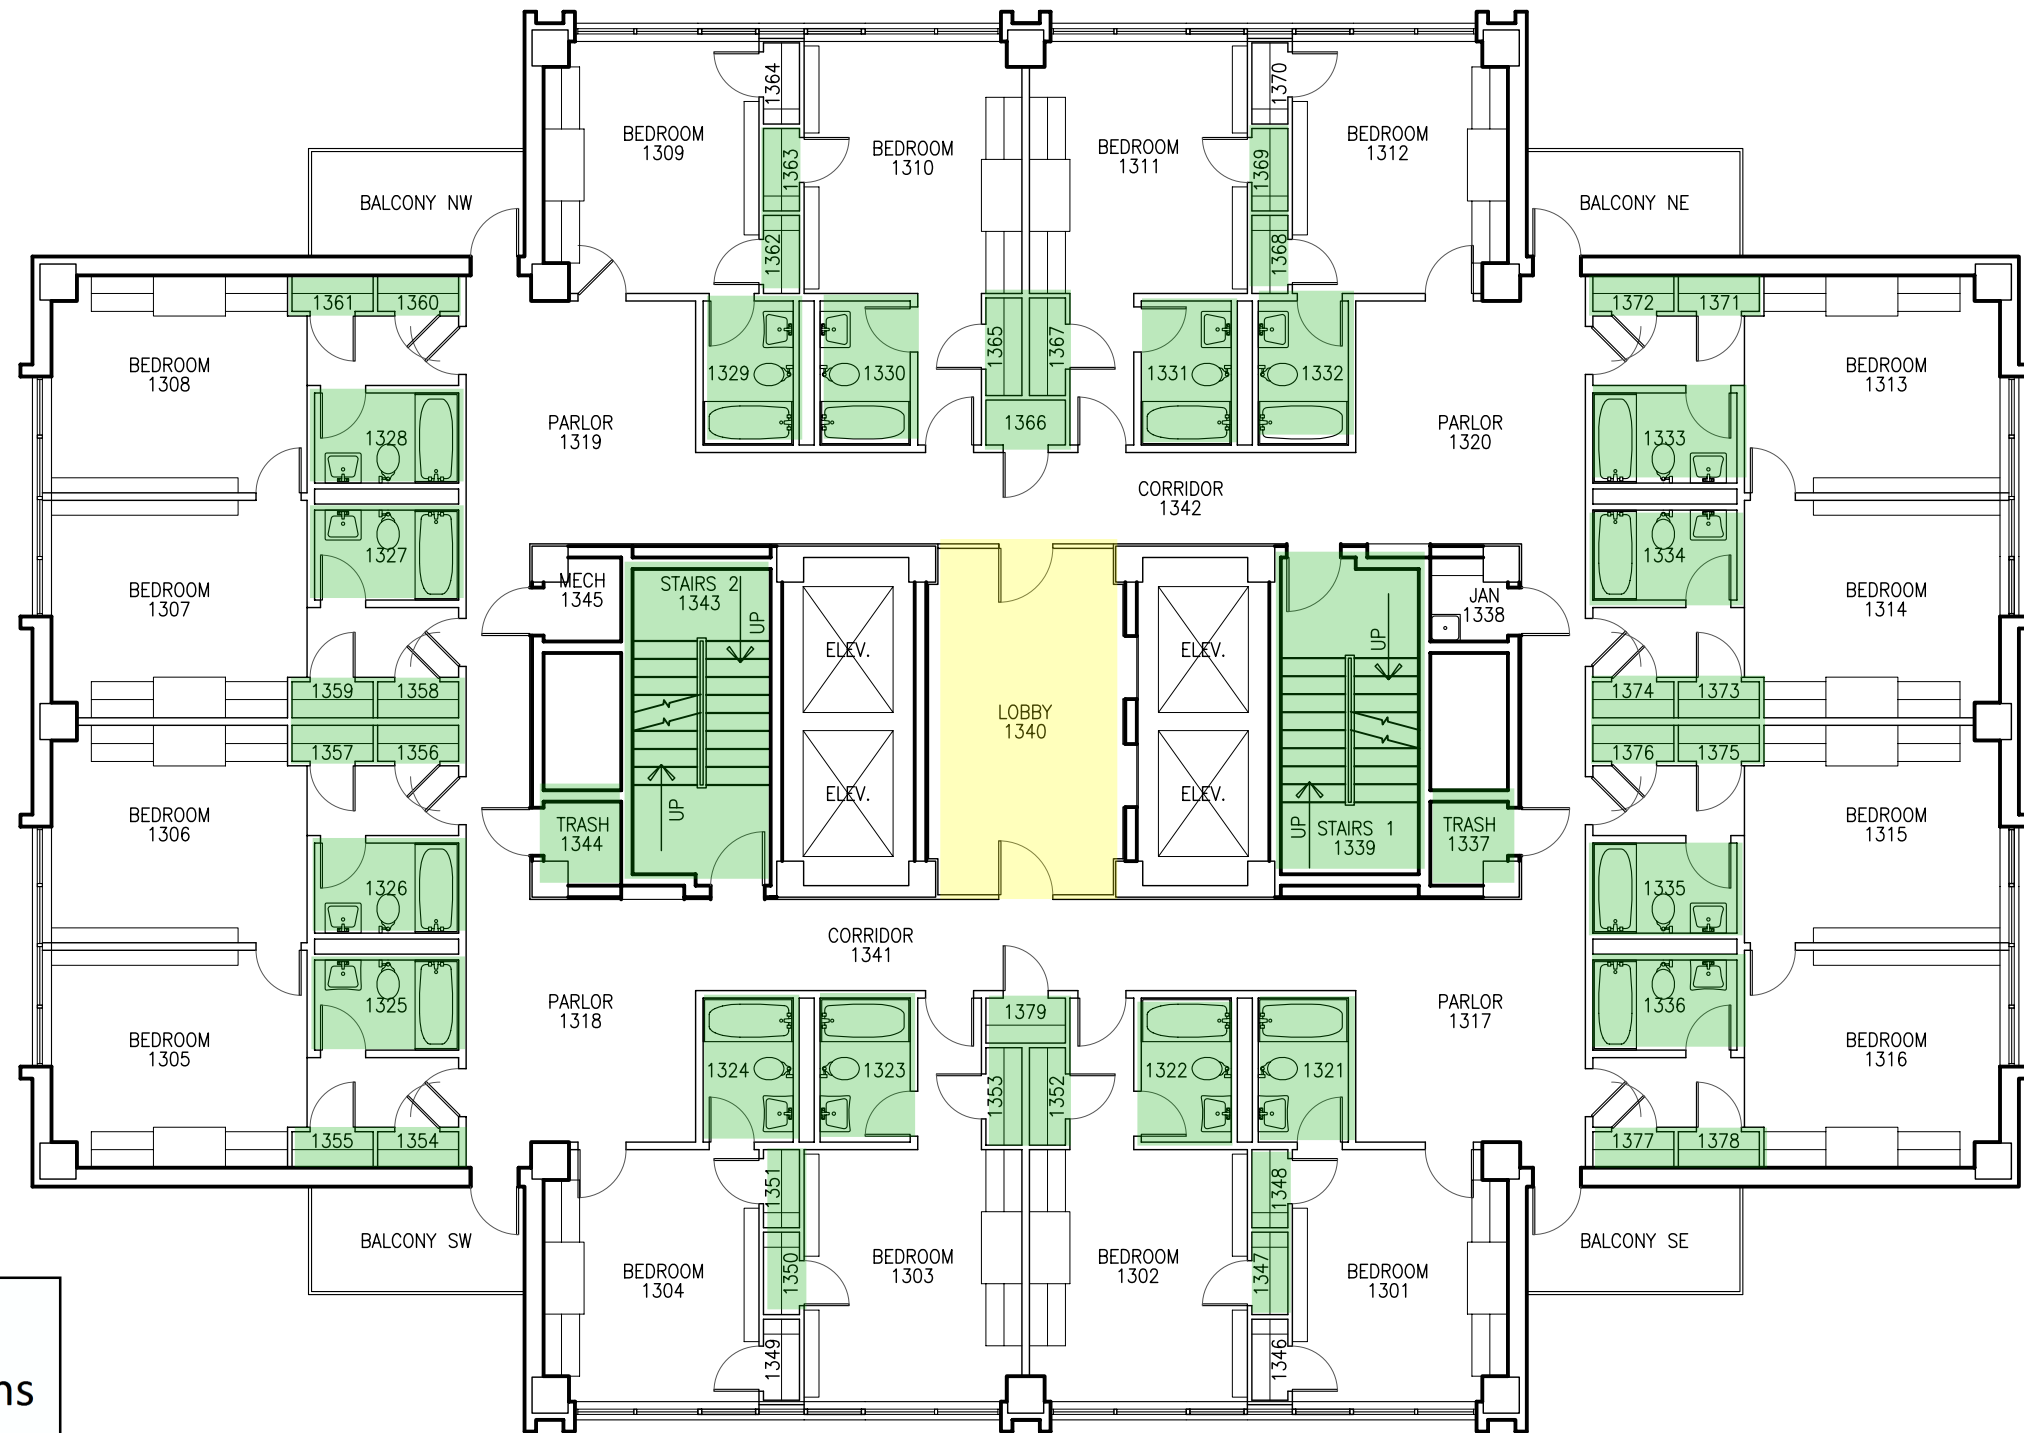


MAP KEY

Shelter Locations

- Primary
- Secondary

 

LEGEND	
FIRE PULL	FIRE
FIRE EXTINGUISHER	FE

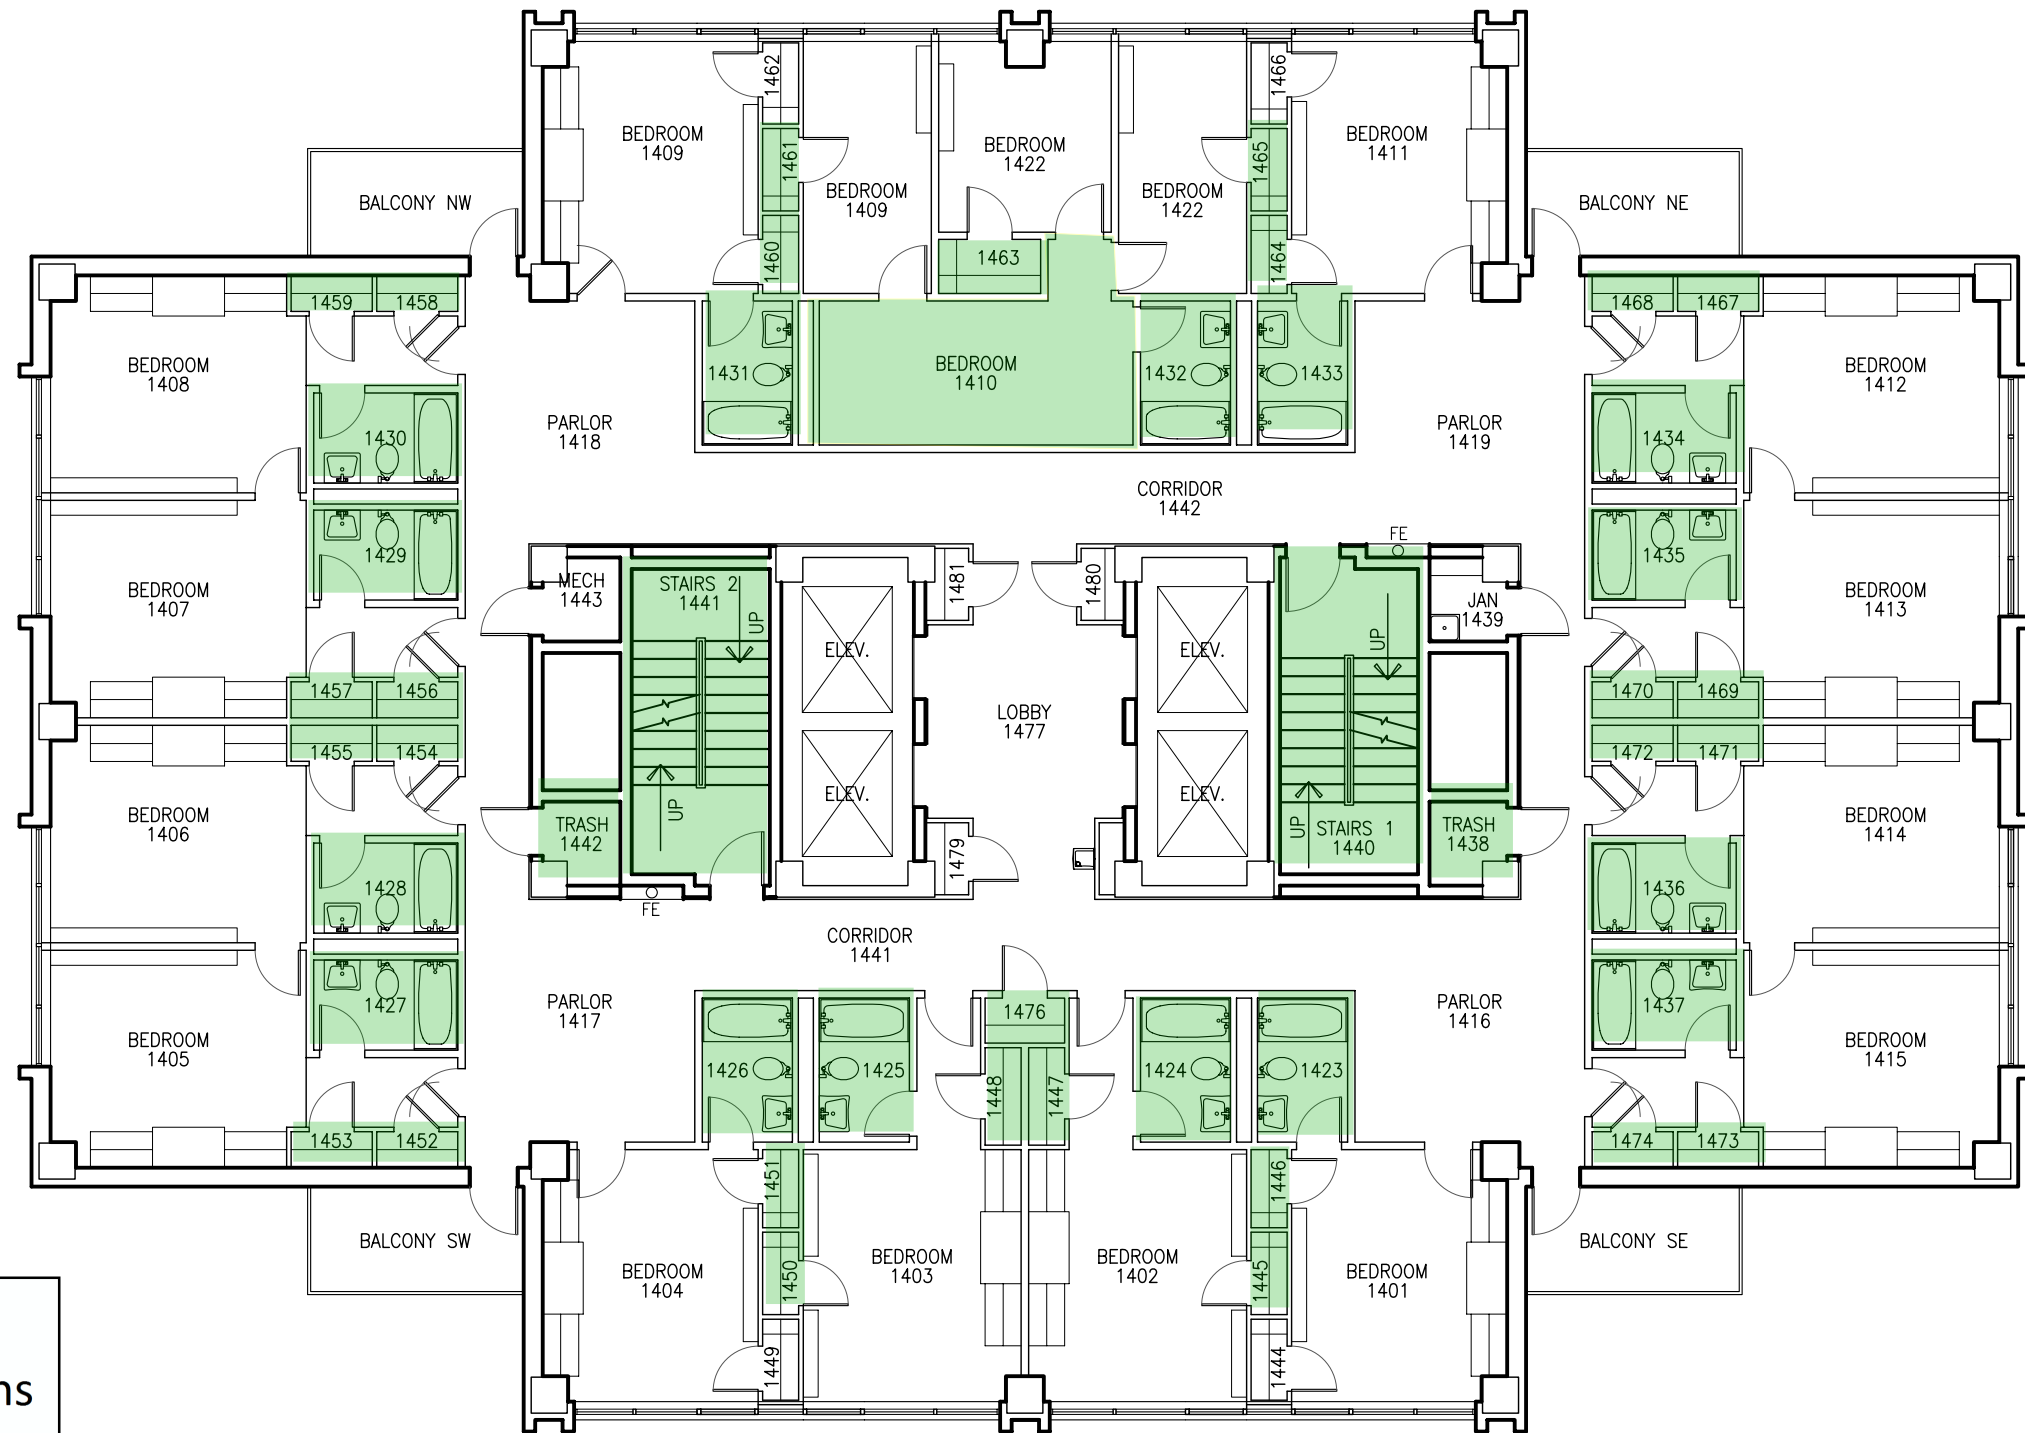


MAP KEY

Shelter Locations

Primary

Secondary





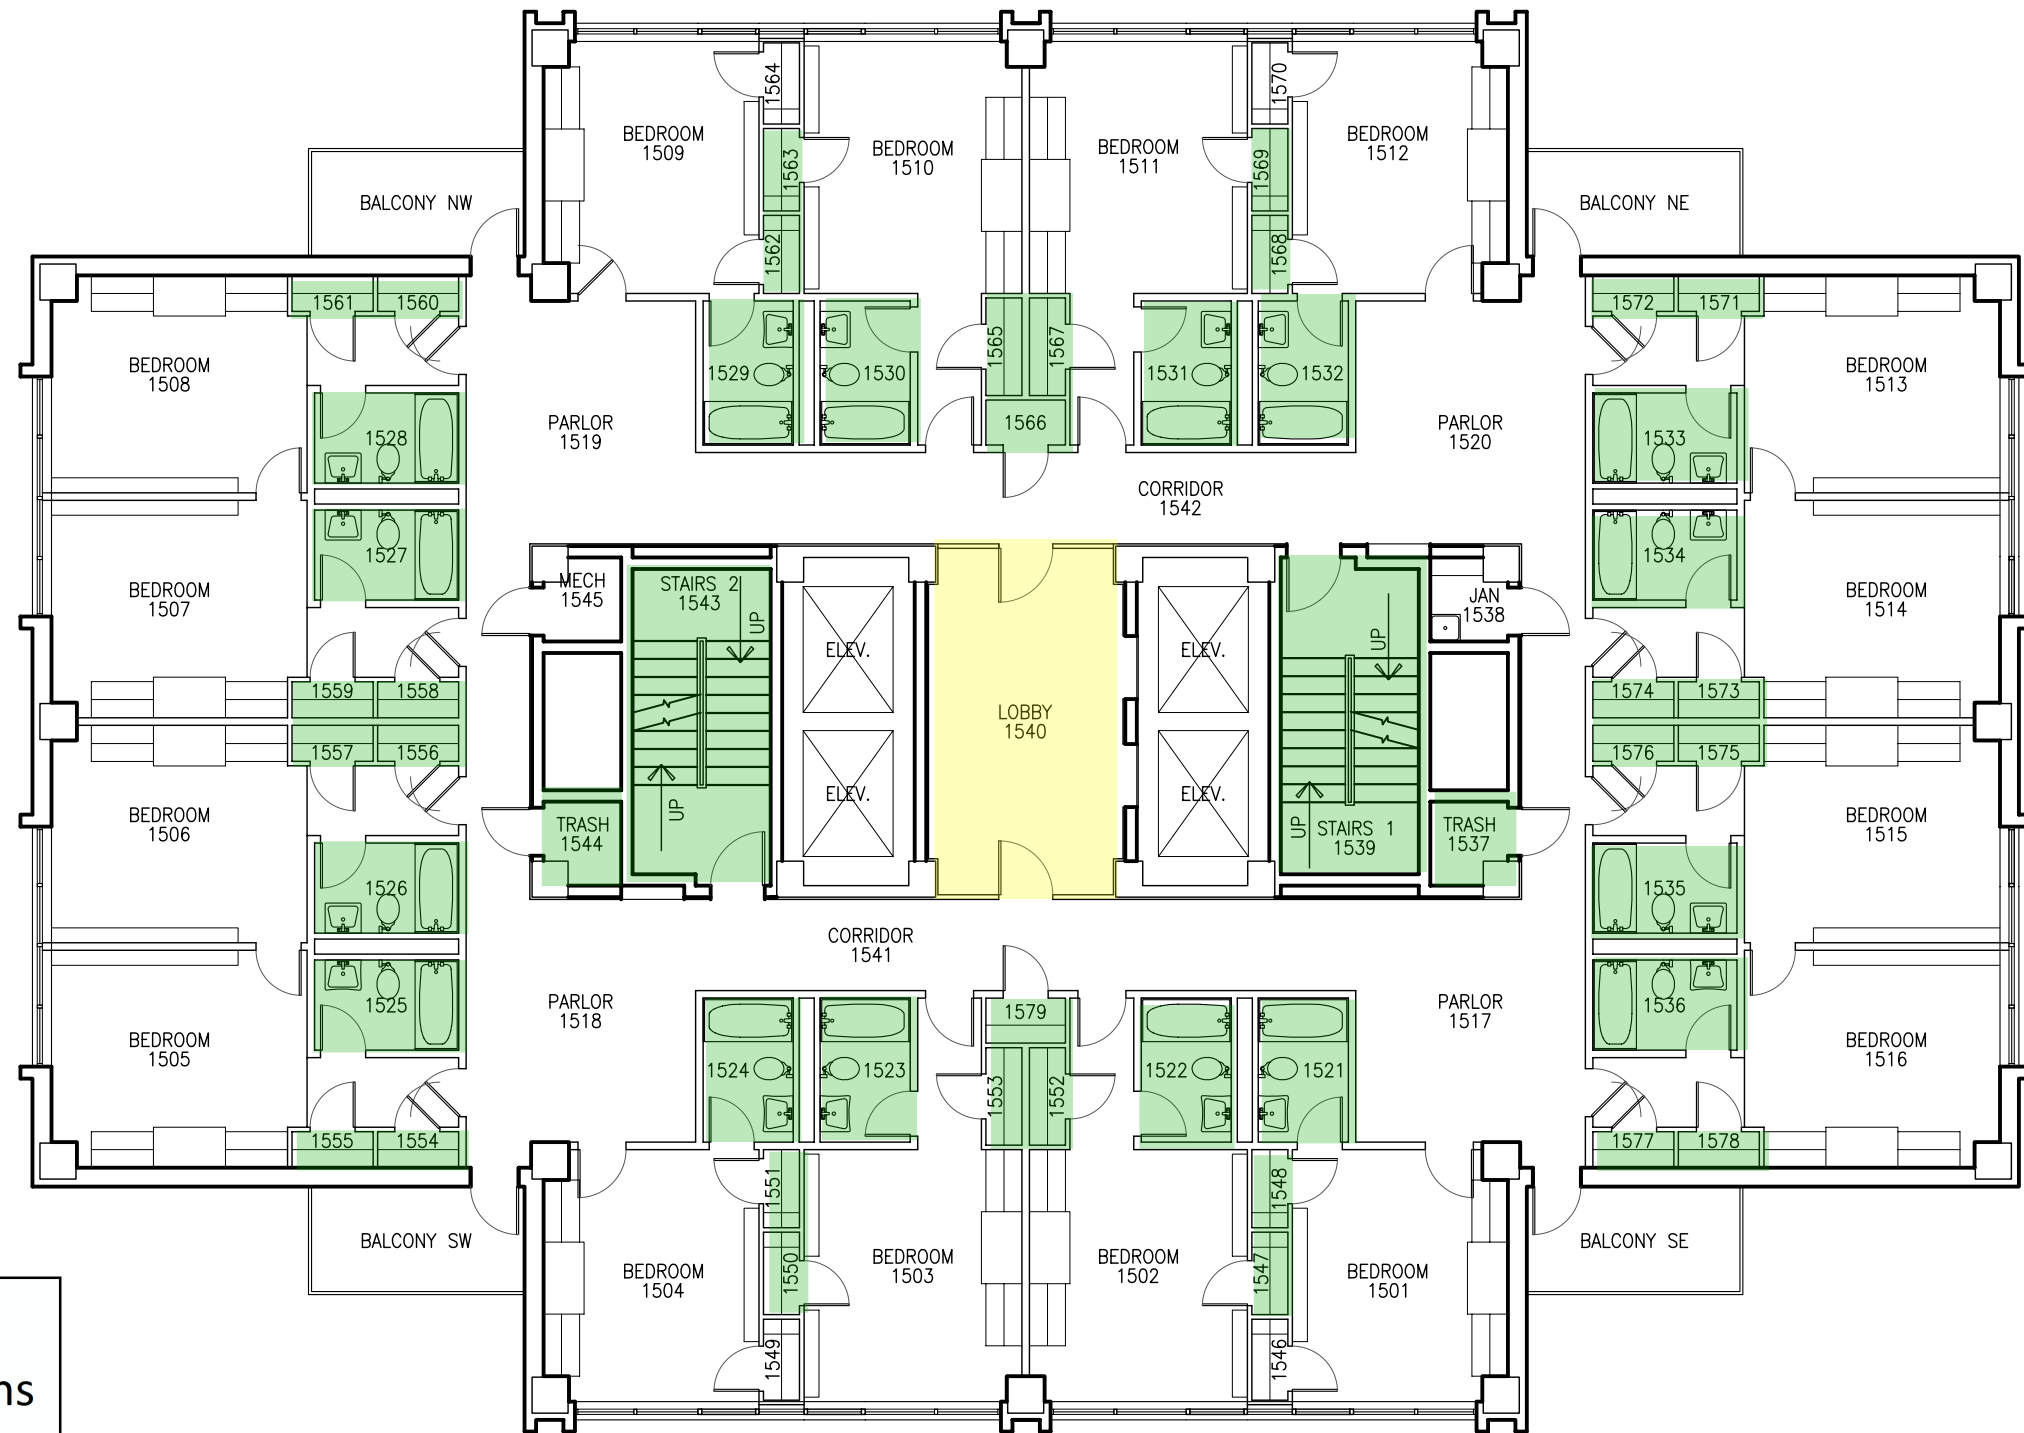


MAP KEY

Shelter Locations

- Primary
- Secondary

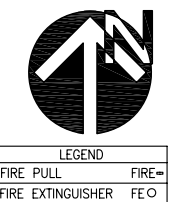 


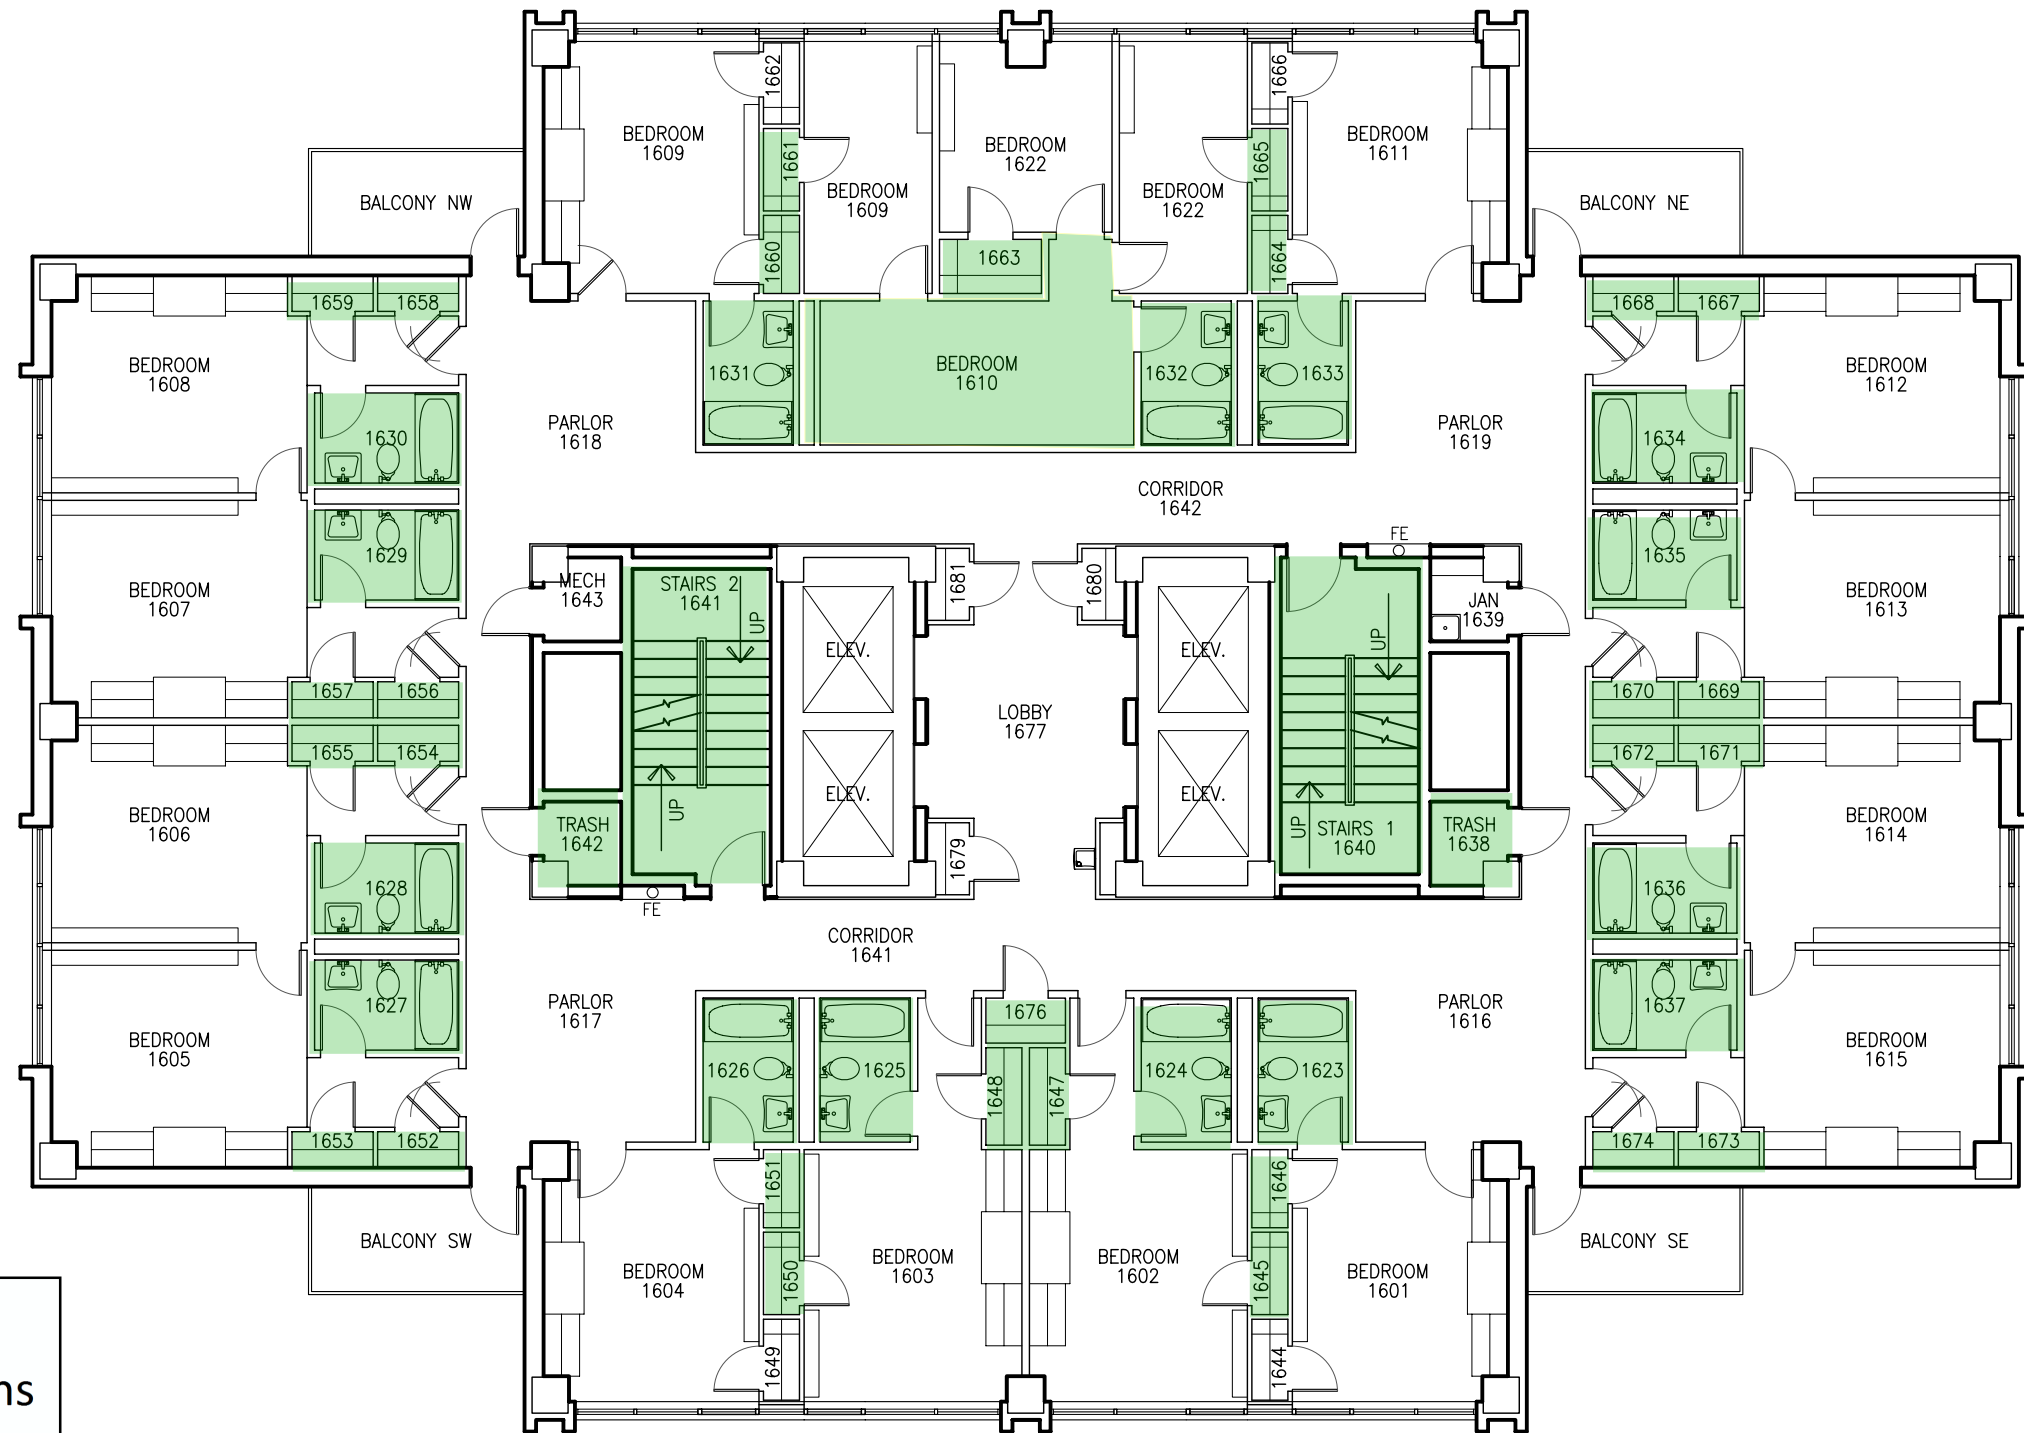


MAP KEY

Shelter Locations

- Primary
- Secondary

 

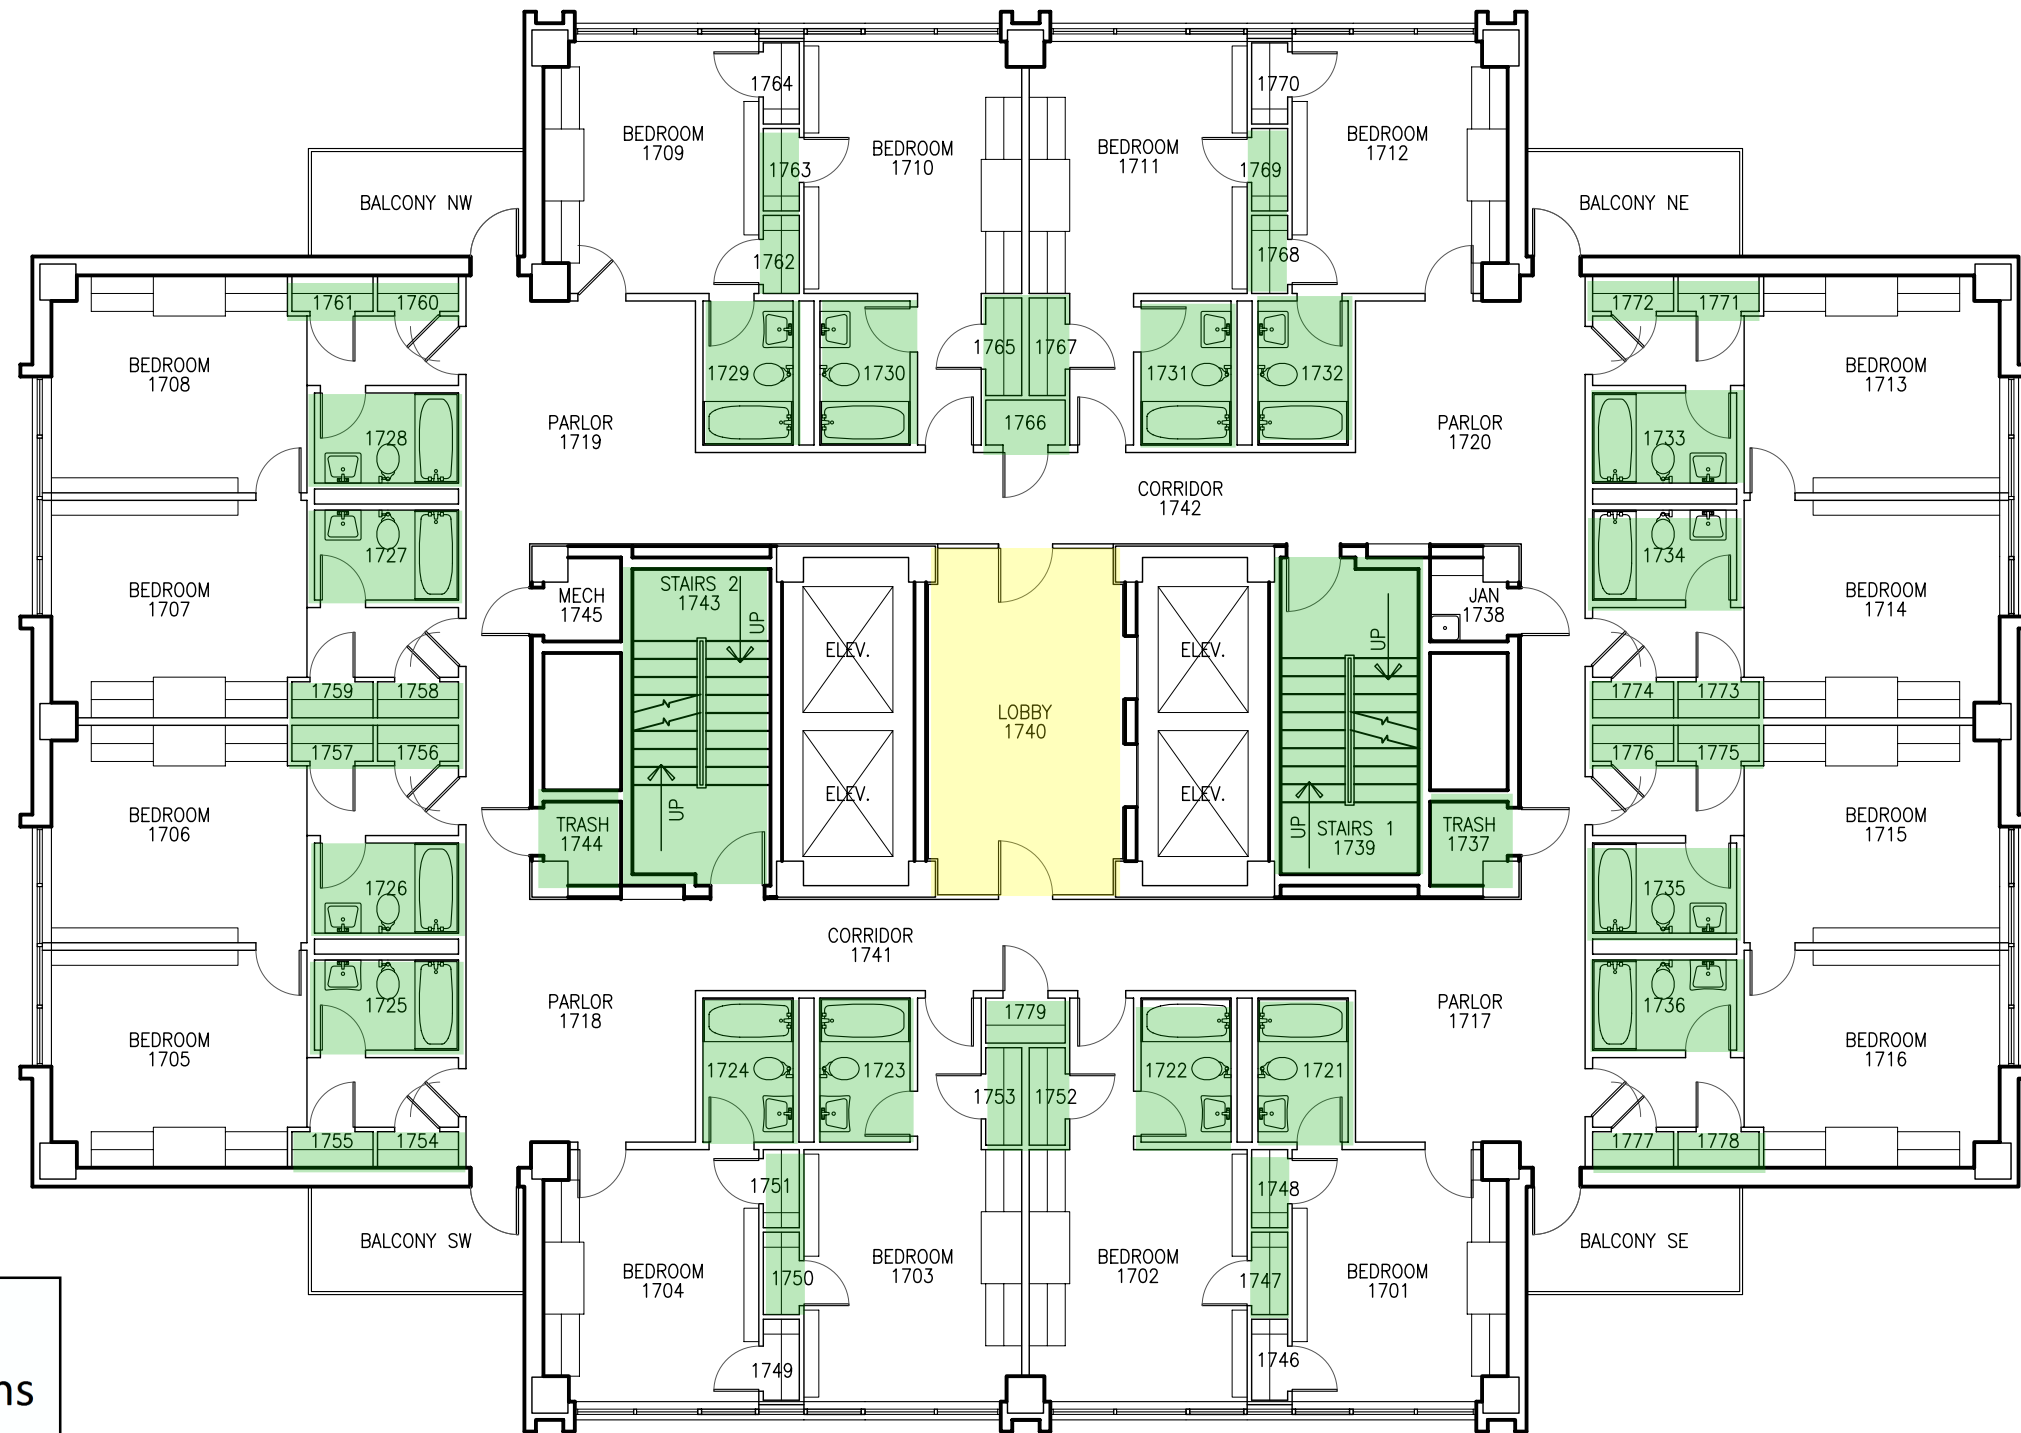



MAP KEY

Shelter Locations

Primary

Secondary

 

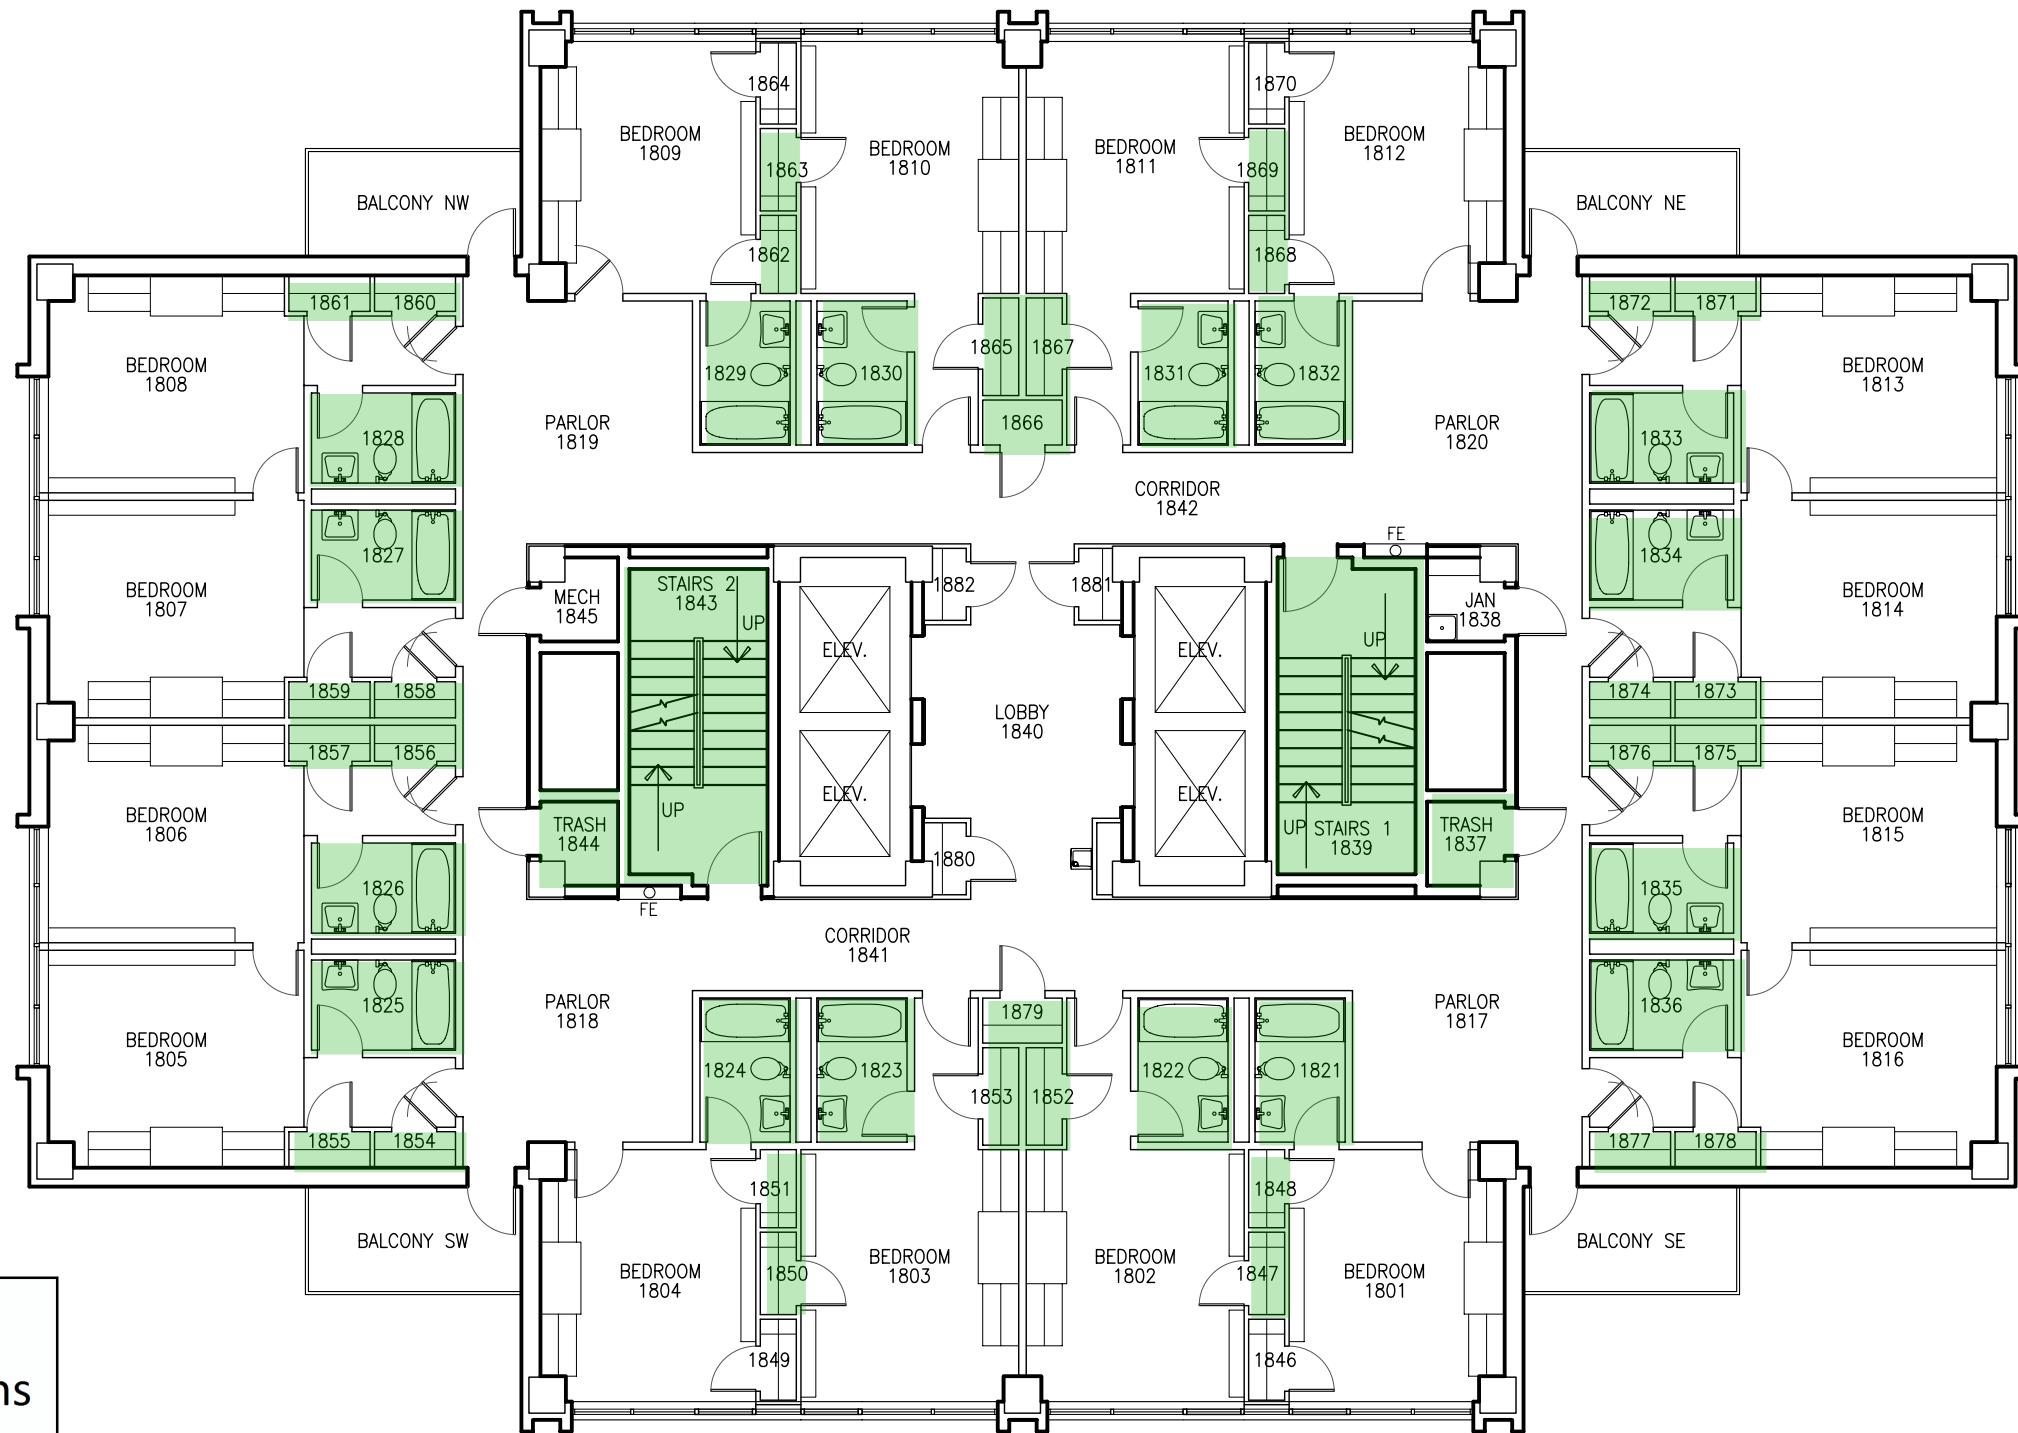

MAP KEY

Shelter Locations

Primary

Secondary

1


GUINN RES. BUILDING
EIGHTEENTH FLOOR PLAN


SCALE: 3/32" = 1'-0"

GRAPHIC SCALE



LEGEND	
FIRE PULL	FIRE
FIRE EXTINGUISHER	FE

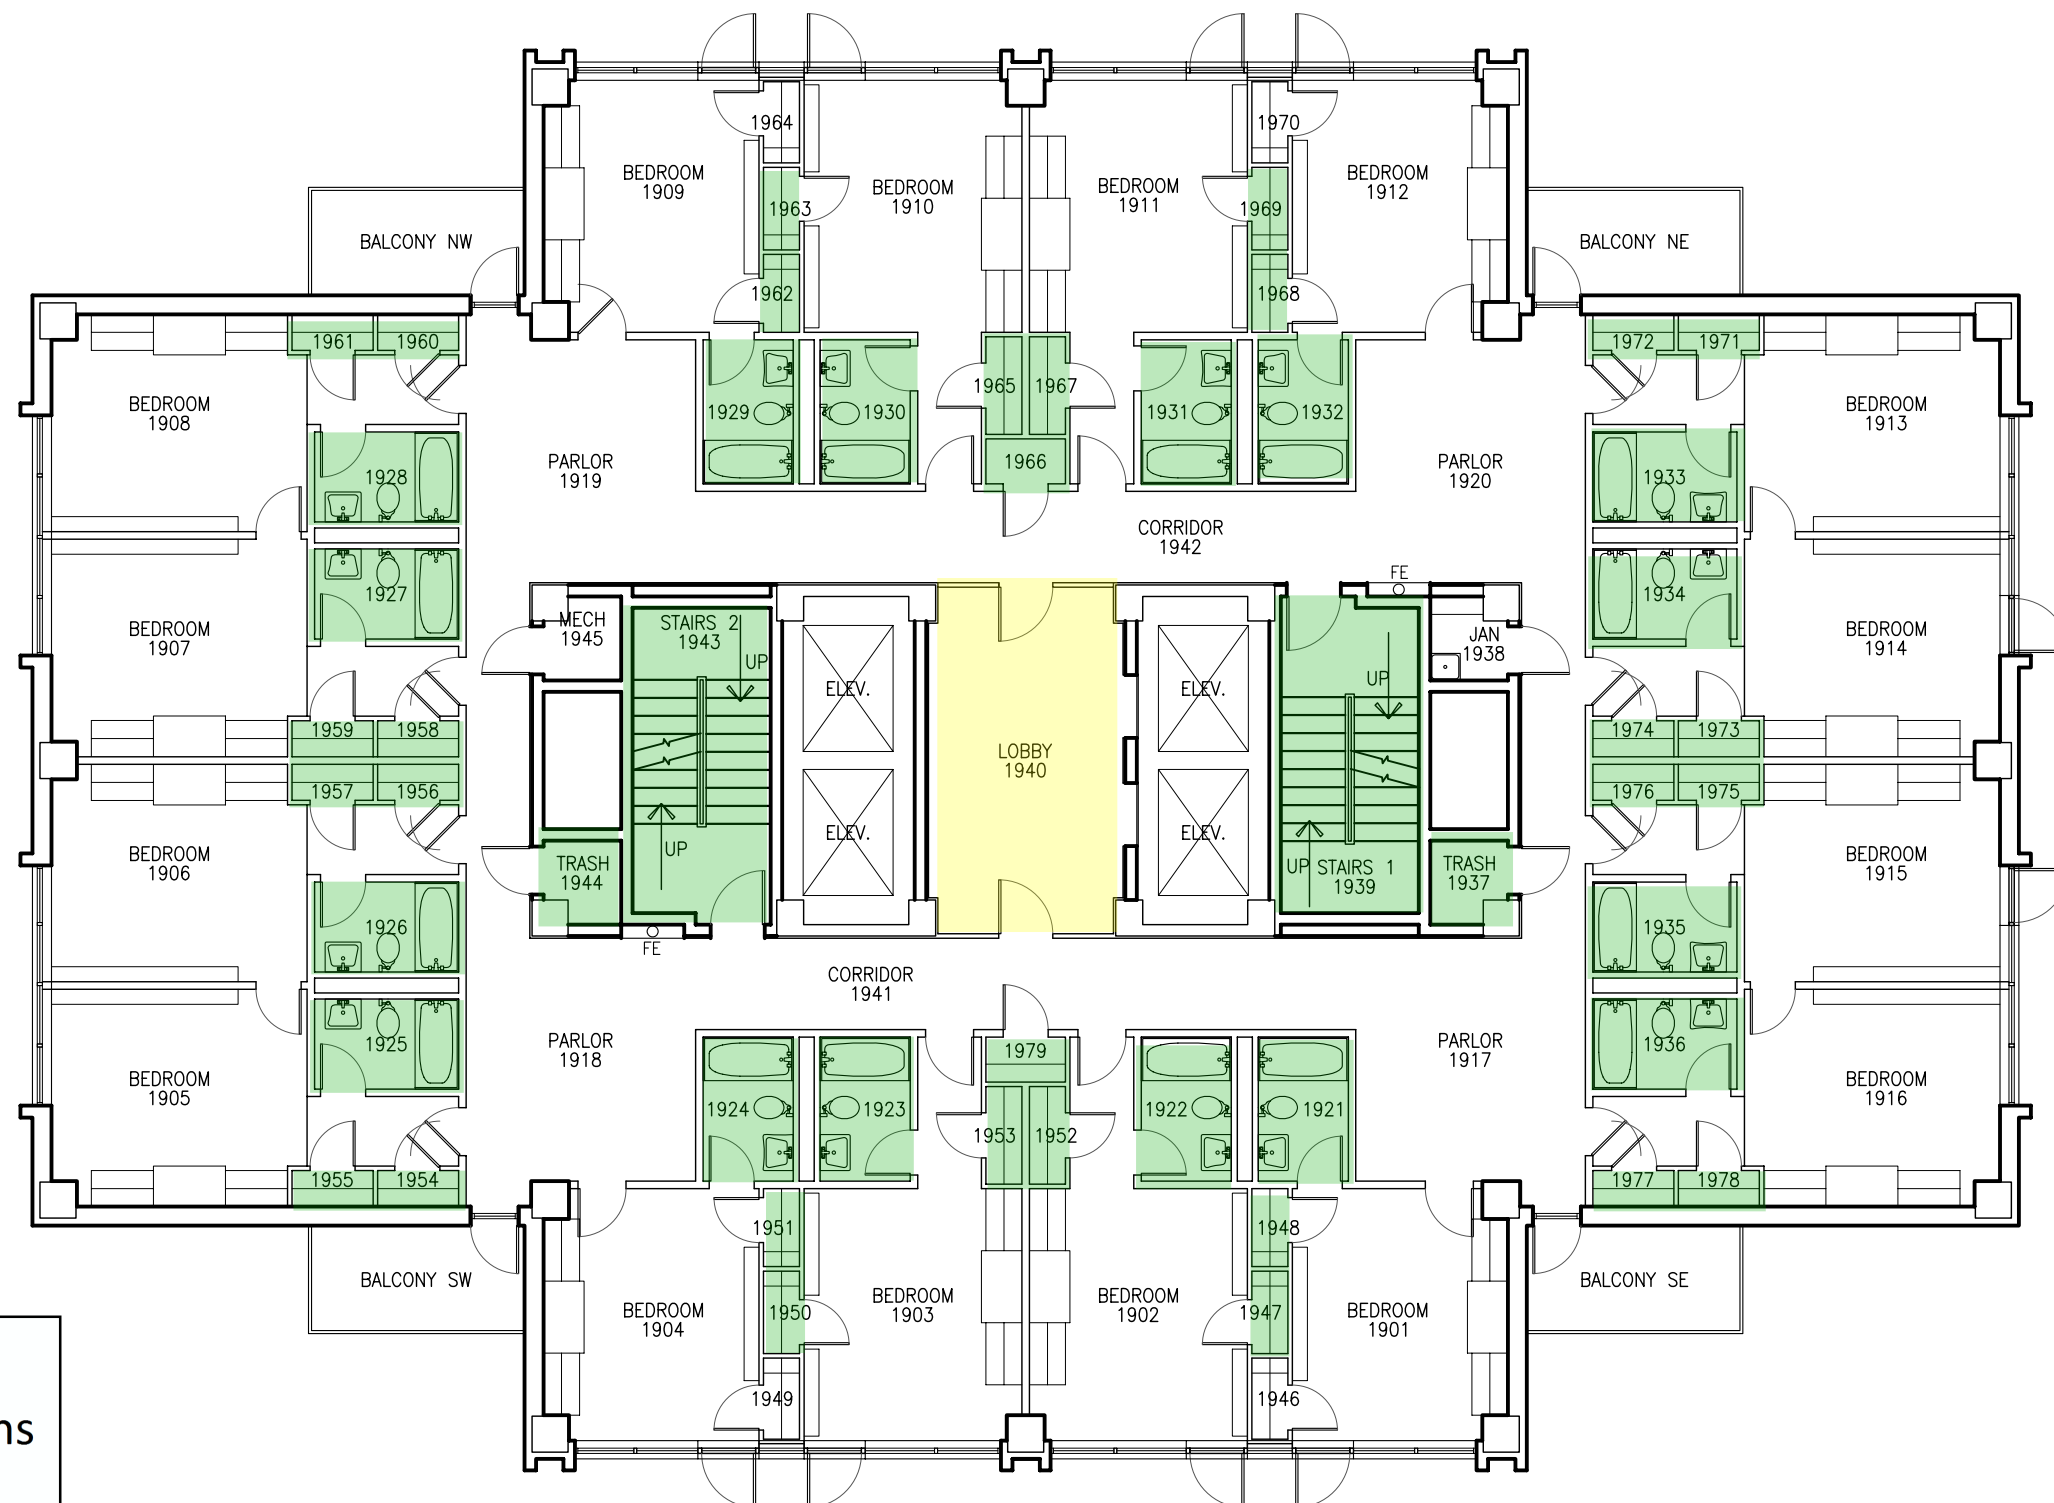

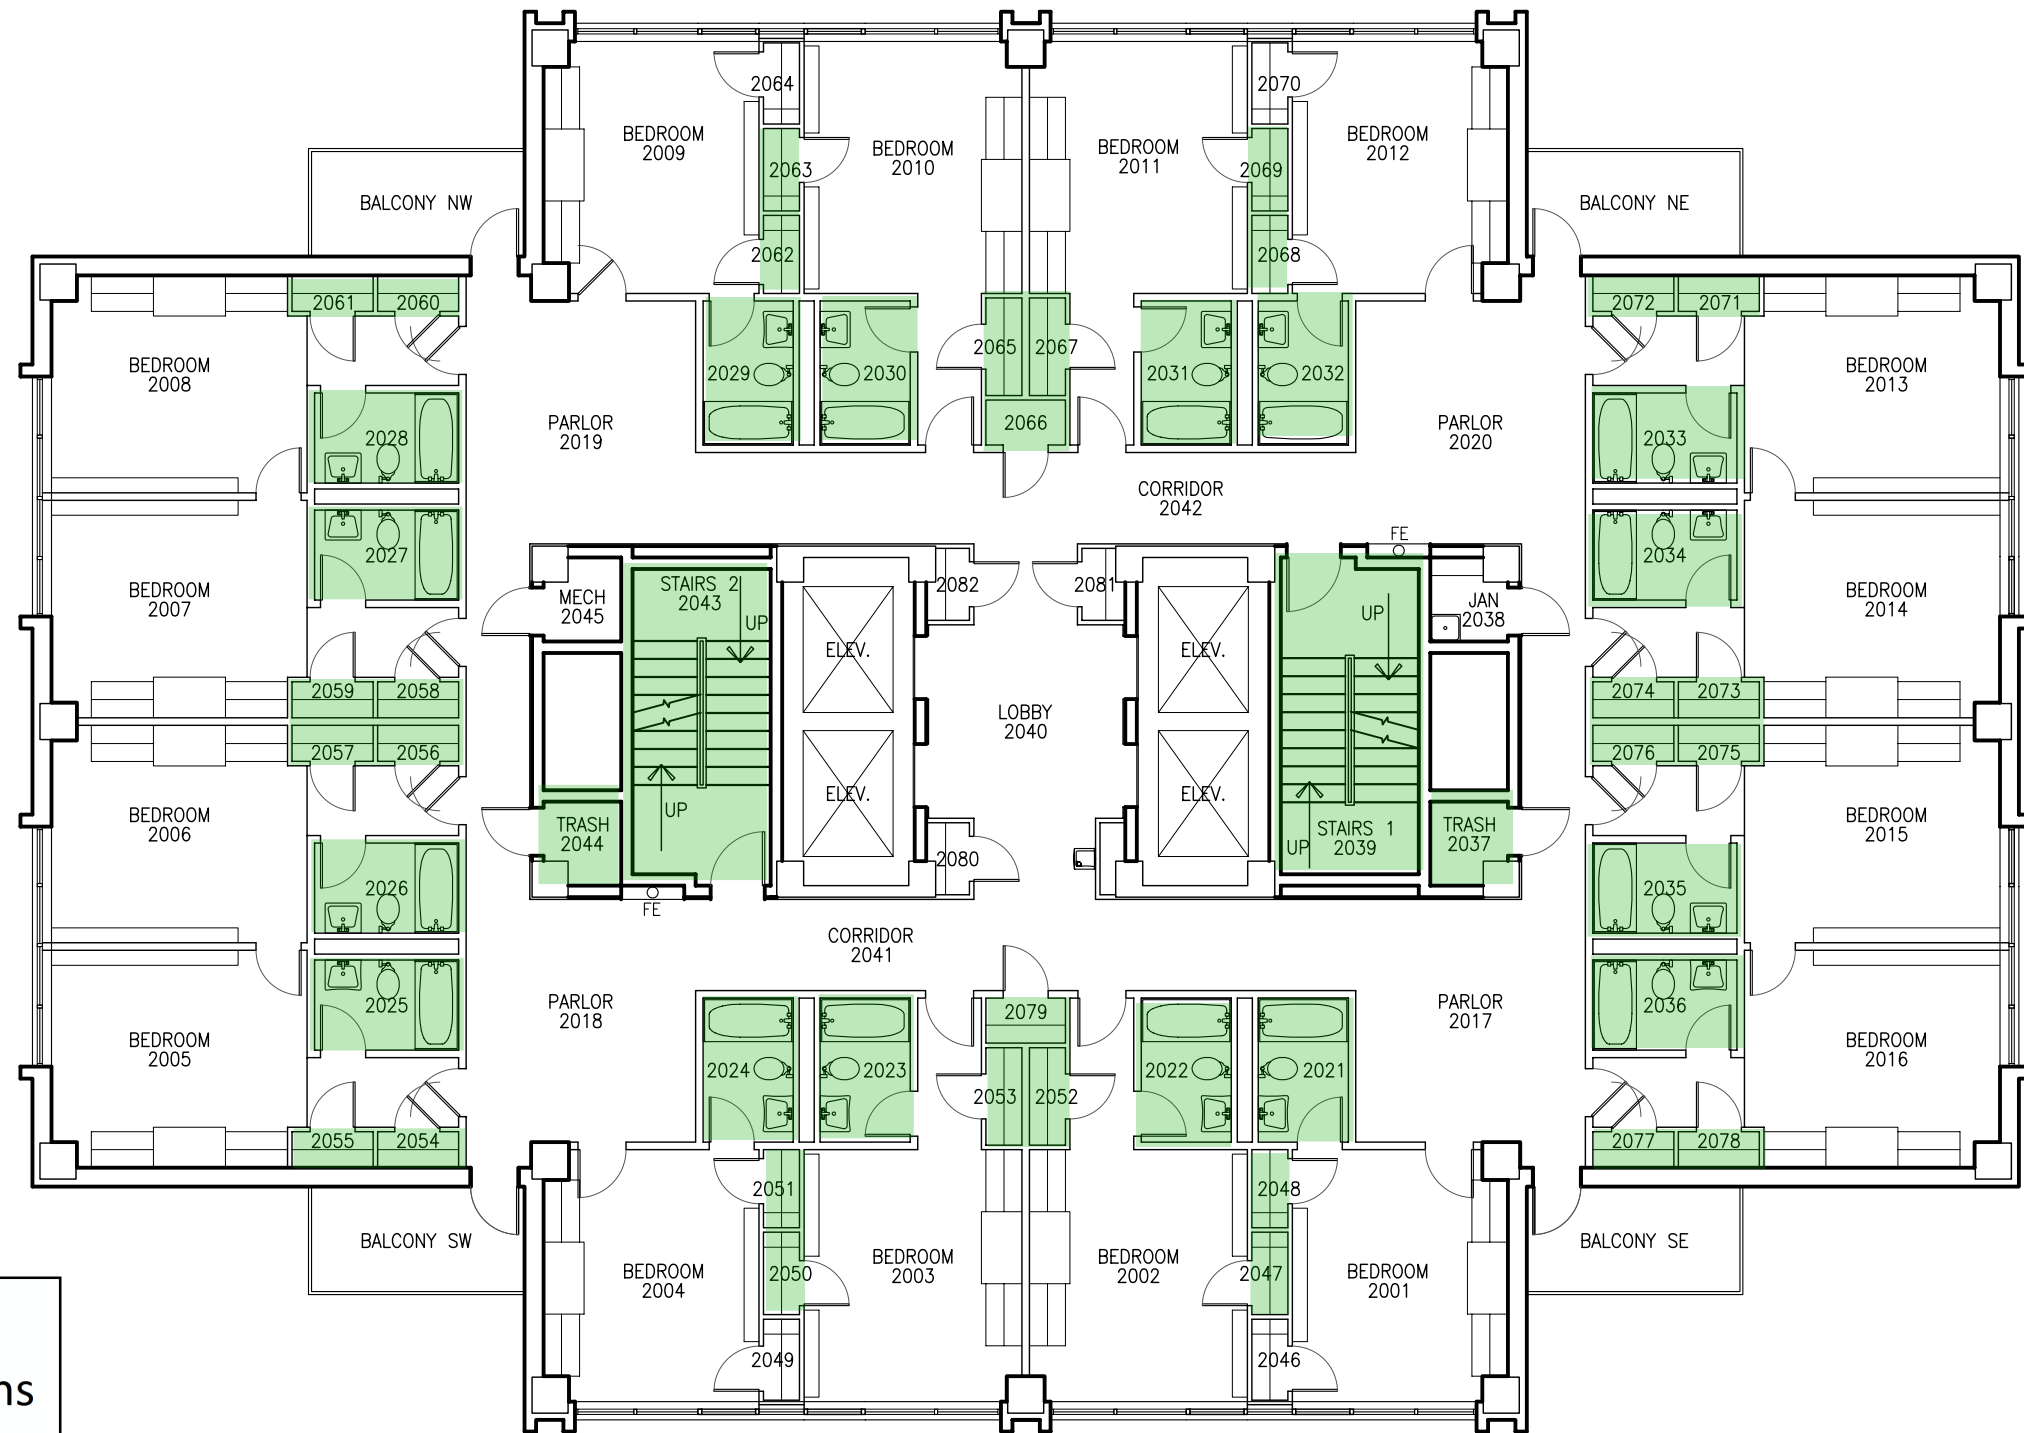

MAP KEY

Shelter Locations

Primary

Secondary

1


GUINN RES. BUILDING
TWENTIETH FLOOR PLAN

SCALE: 3/32" = 1'-0"

GRAPHIC SCALE





LEGEND	
FIRE PULL	FIRE
FIRE EXTINGUISHER	FE

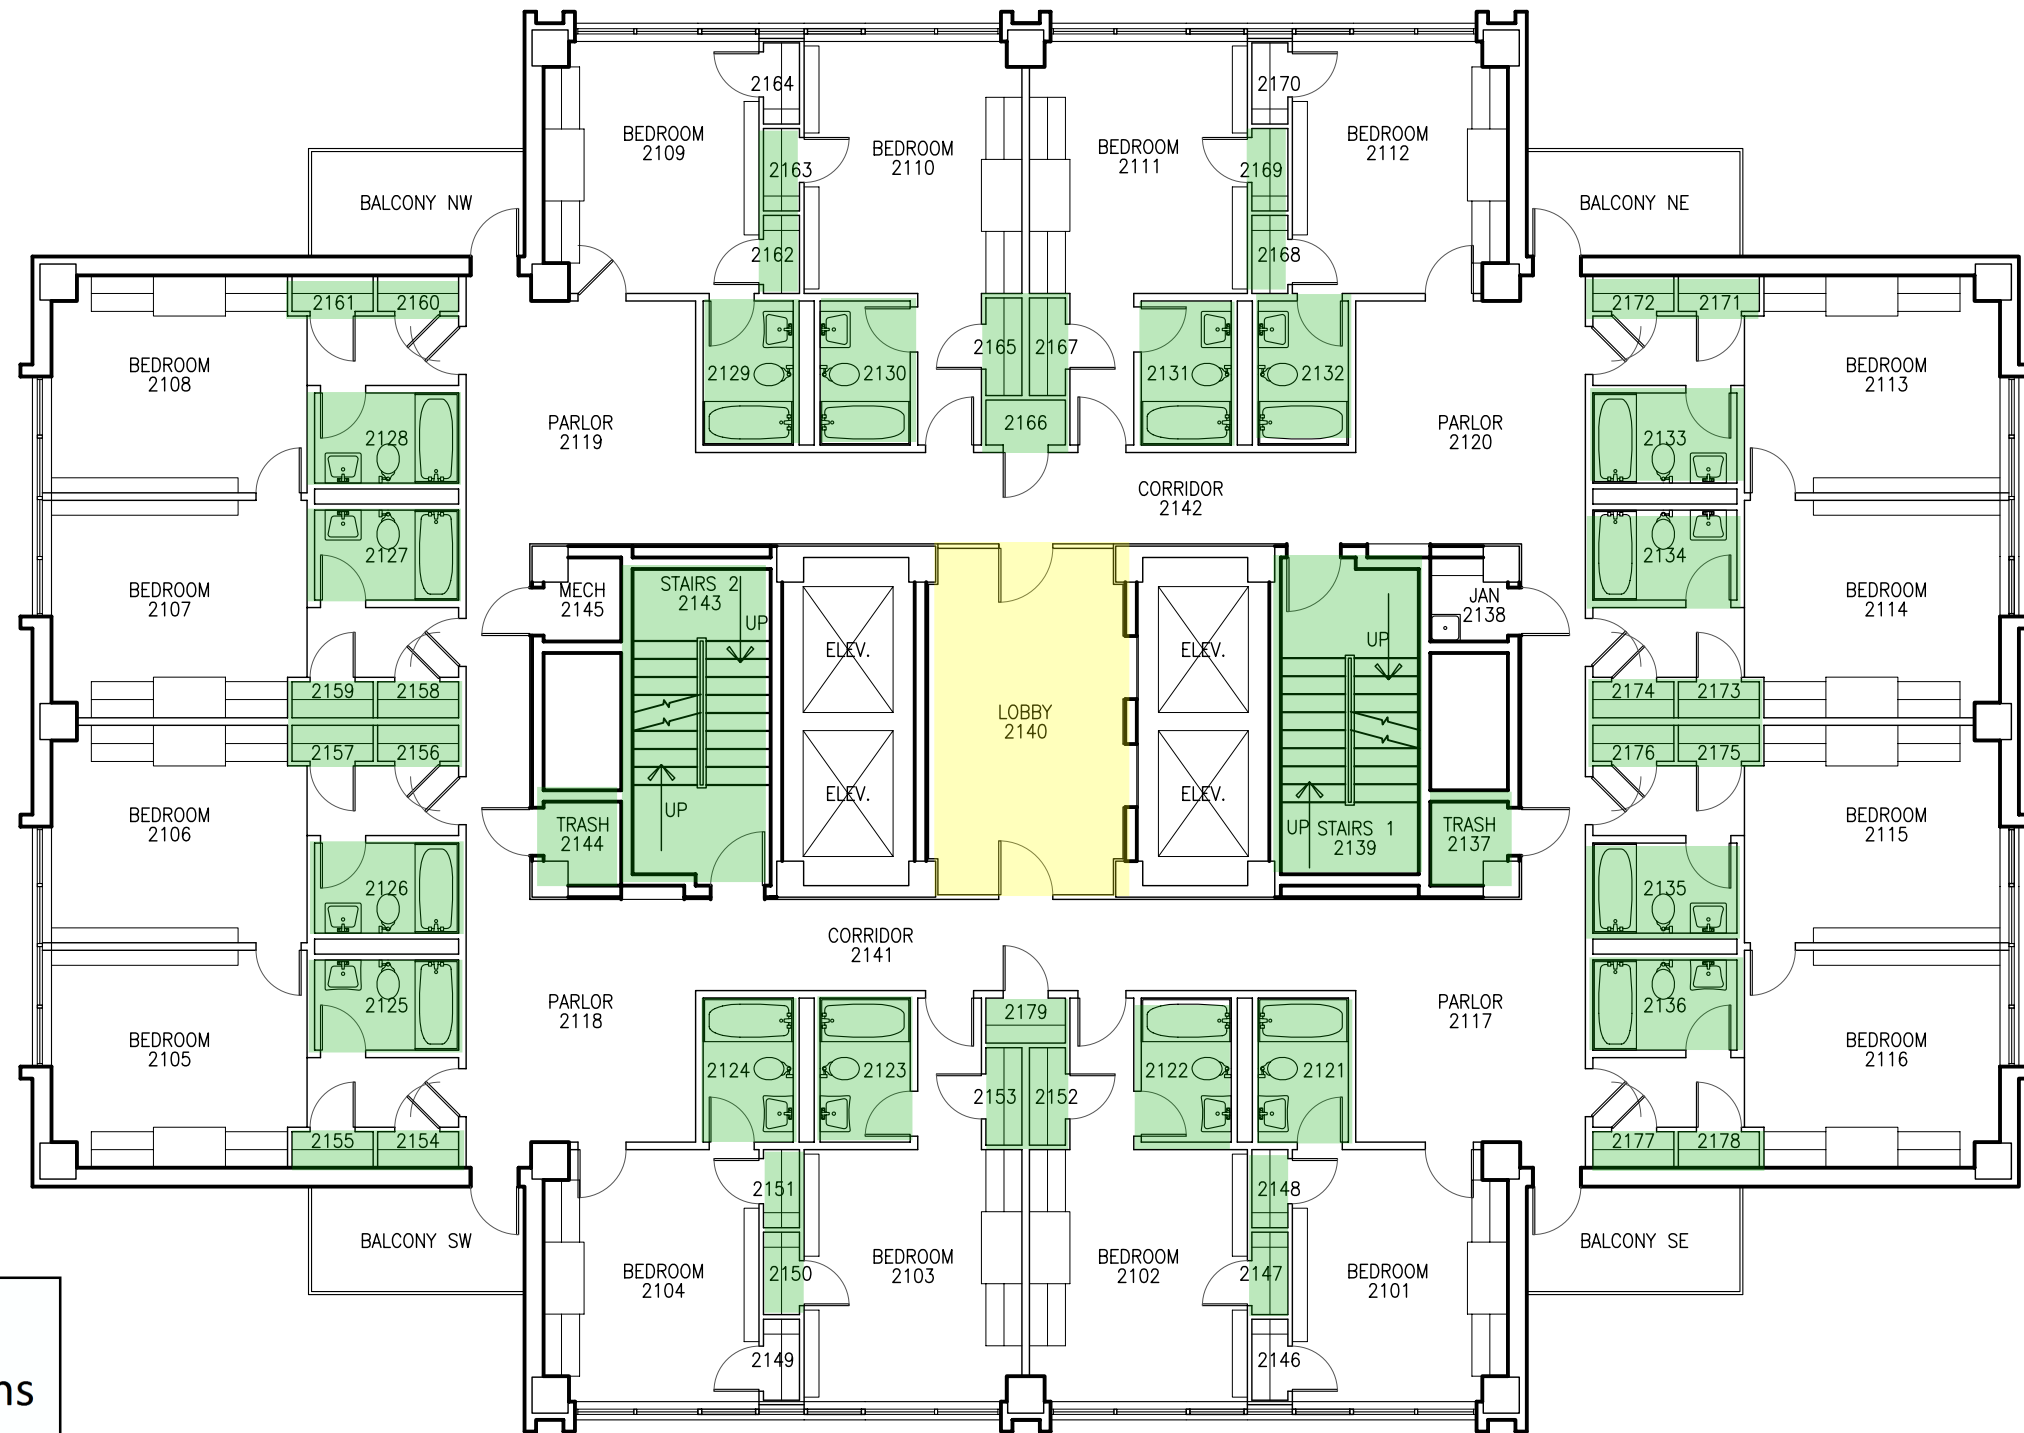


MAP KEY

Shelter Locations

- Primary
- Secondary

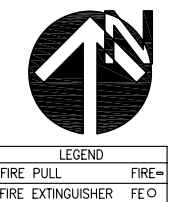 

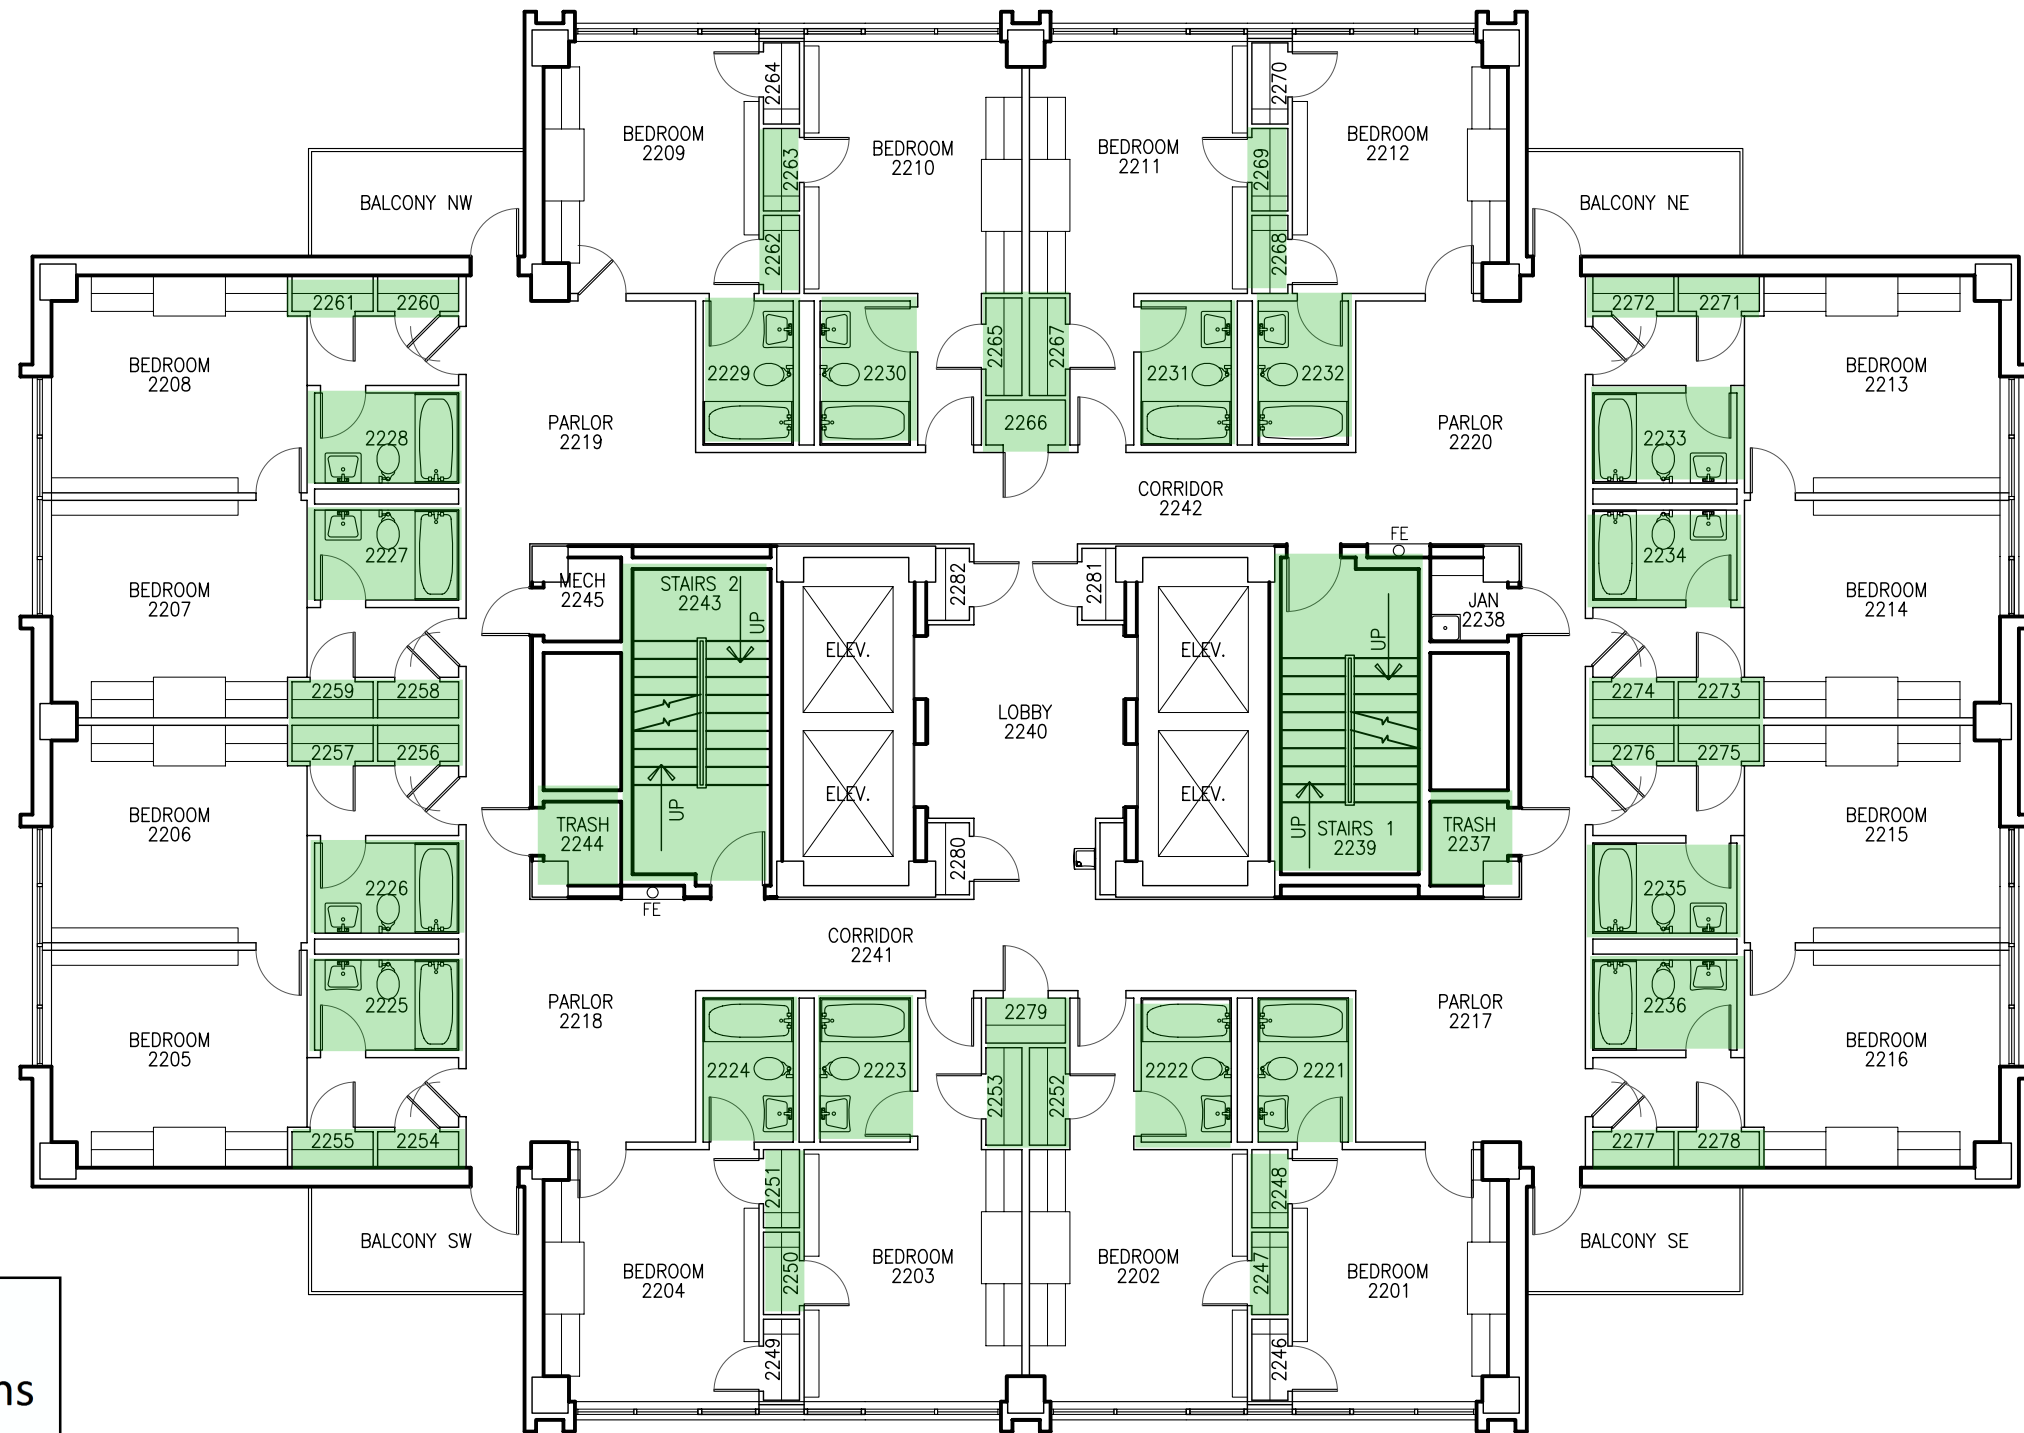

MAP KEY

Shelter Locations

- Primary
- Secondary

1


GUINN RES. BUILDING
TWENTYSECOND FLOOR PLAN

SCALE: 3/32" = 1'-0"

GRAPHIC SCALE




LEGEND	
FIRE PULL	FIRE
FIRE EXTINGUISHER	FE

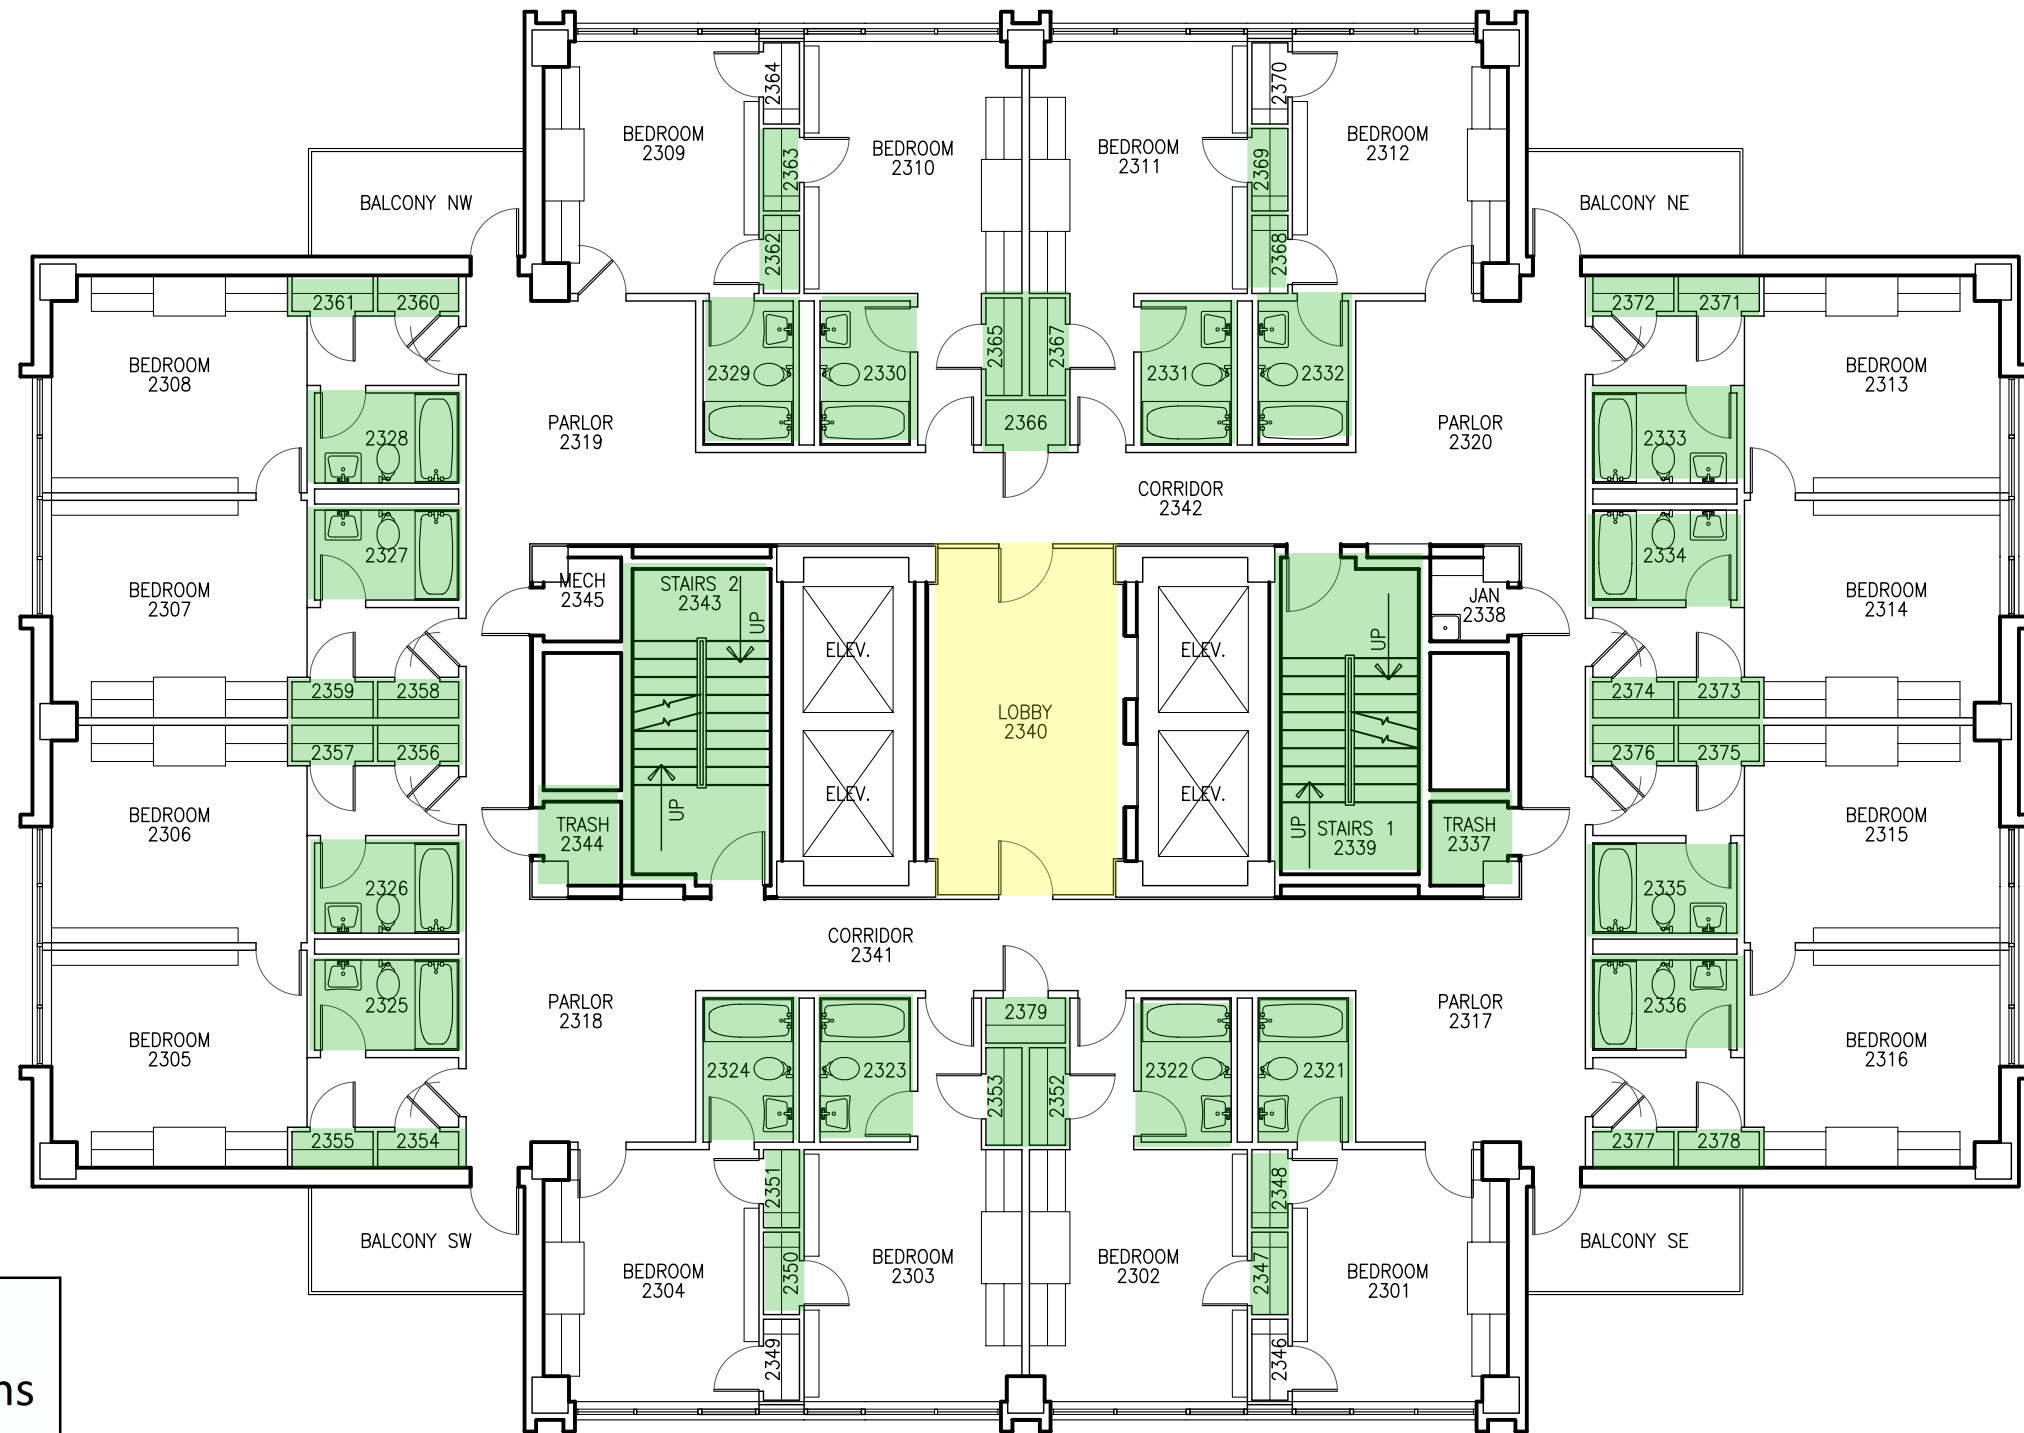


MAP KEY

Shelter Locations

- Primary
- Secondary

 


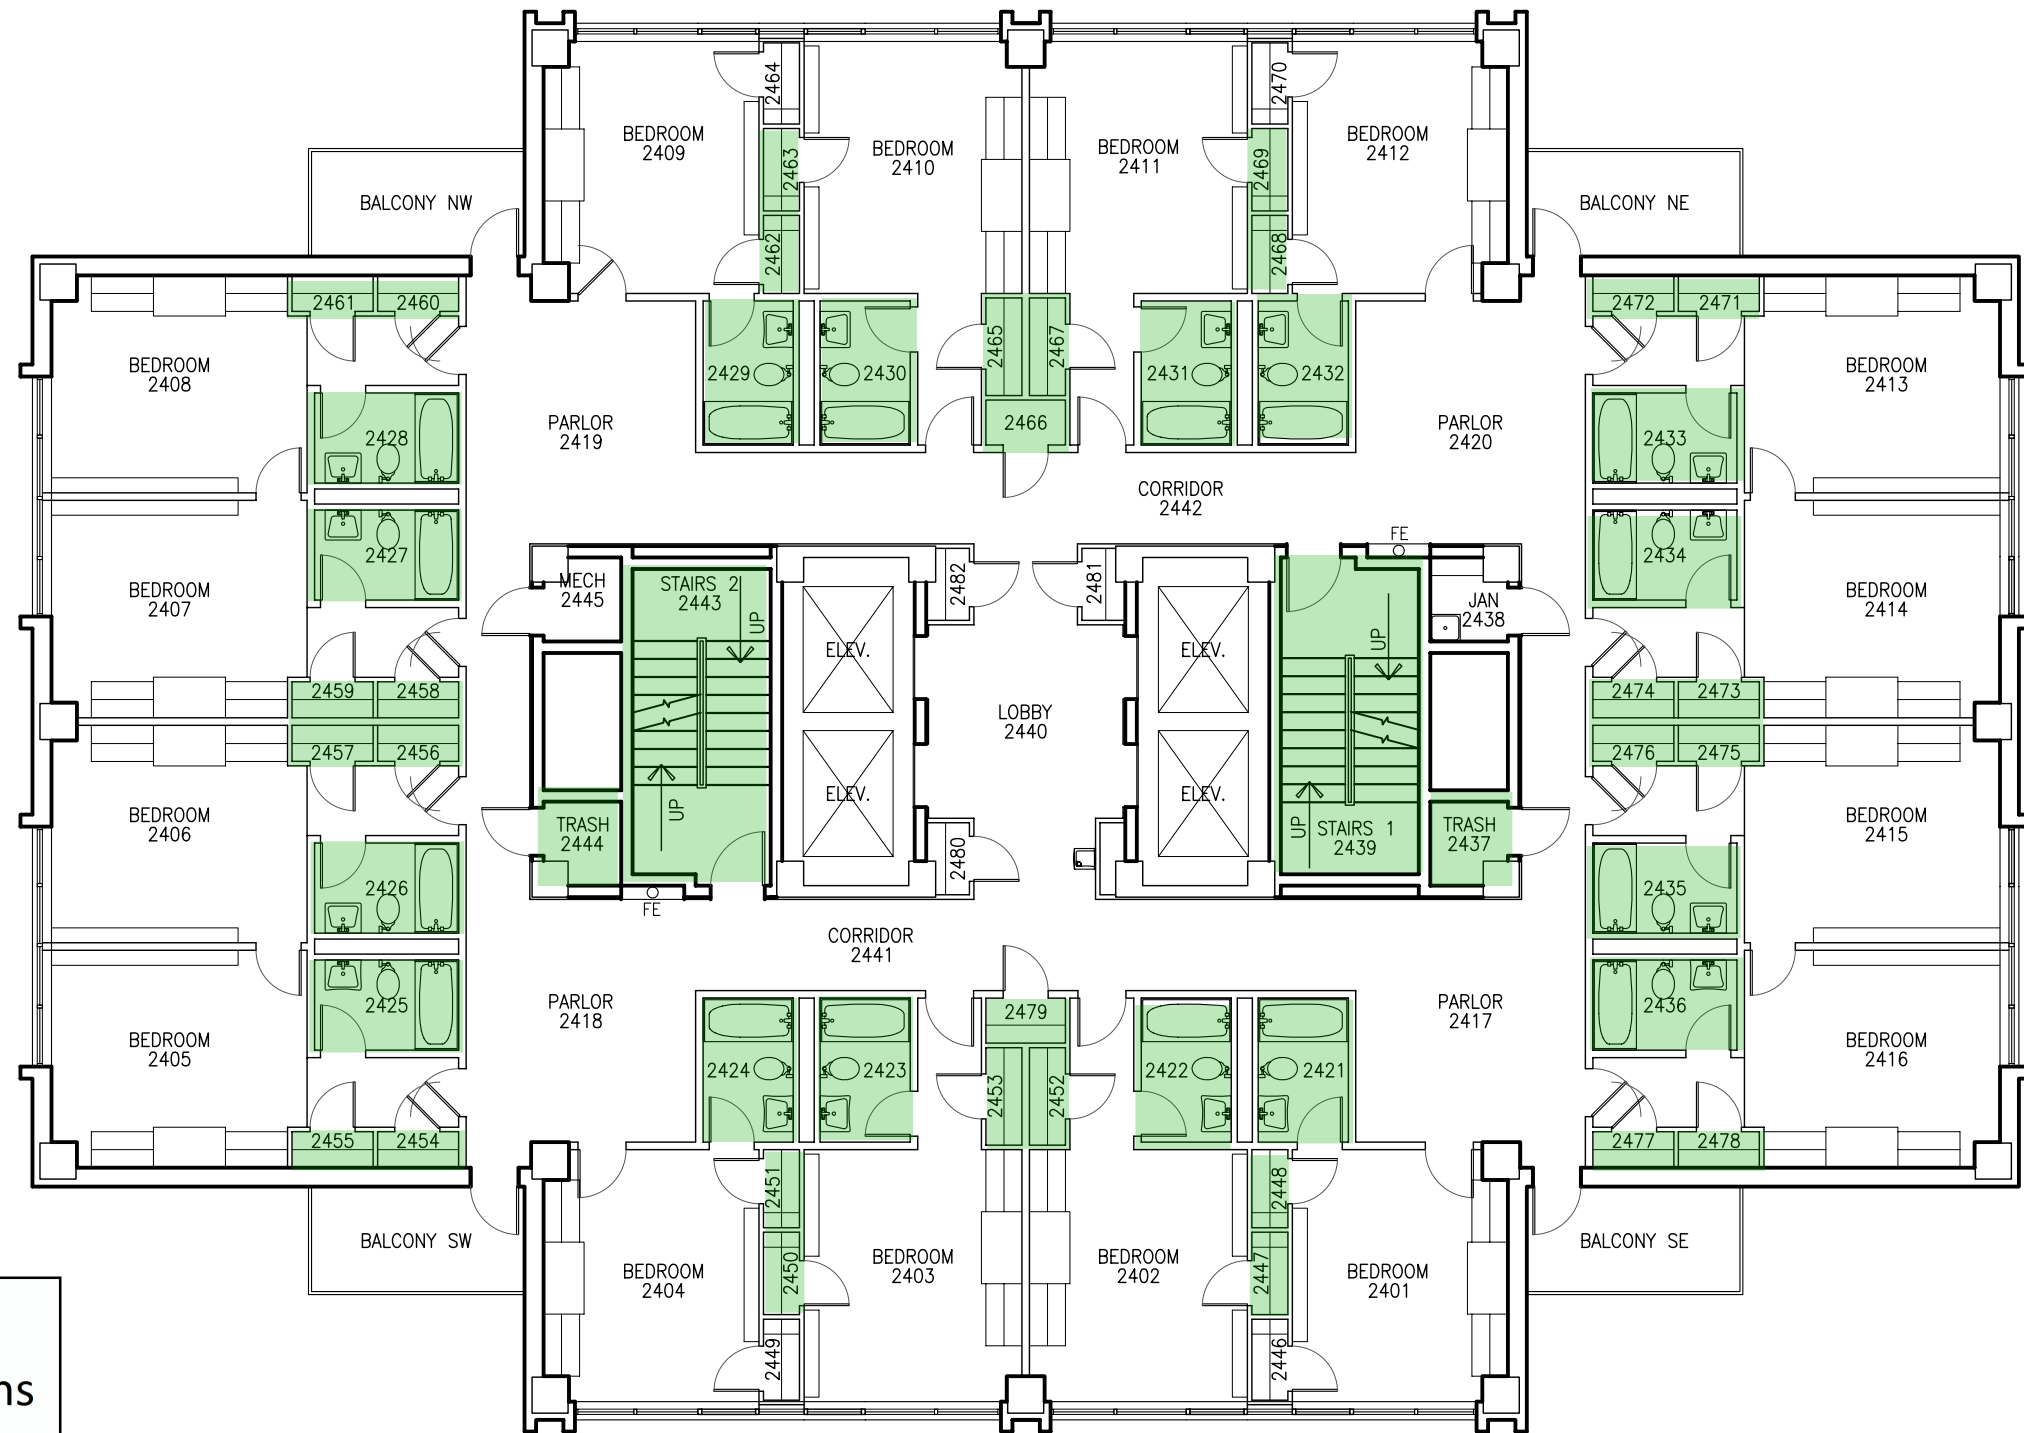


MAP KEY

Shelter Locations

- Primary
- Secondary

 

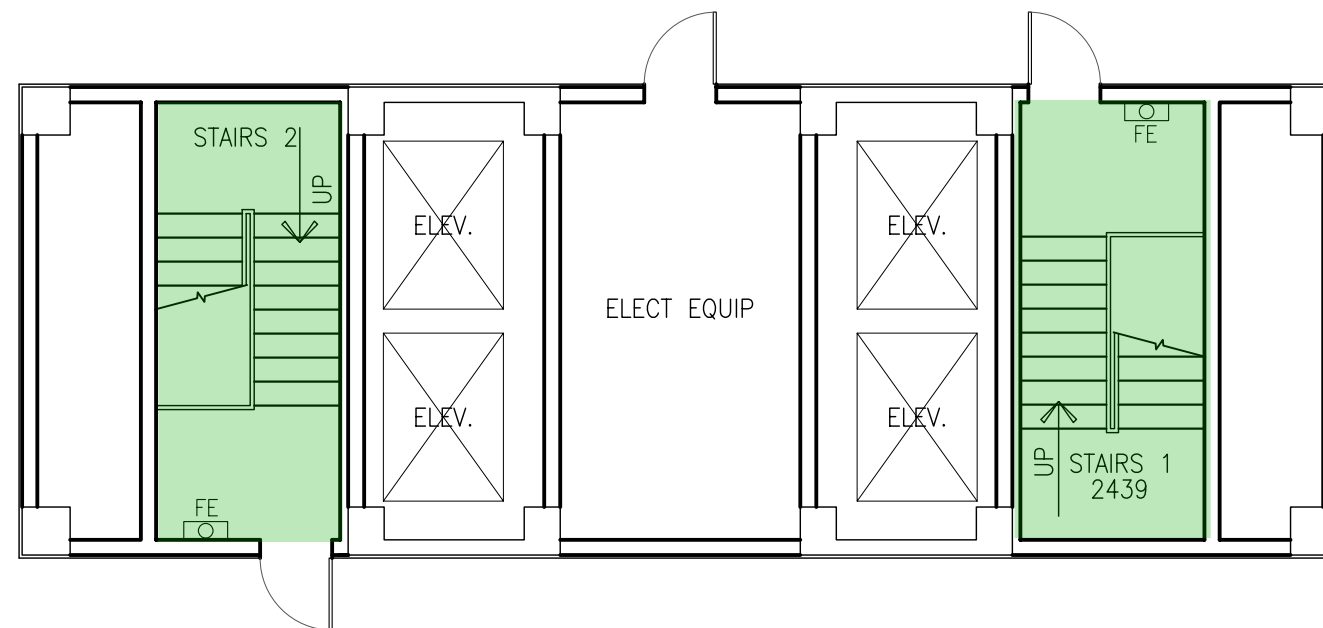

MAP KEY
 Shelter Locations

- Primary
- Secondary

