


Key: Firewall: all penetrations must be firestopped
 All penetrations into floors must be firestopped

1 MARY GIBBS JONES HALL BUILDING
 BASEMENT FLOOR PLAN

SCALE: 1/8" = 1'-0"




LEGEND	
	FIRE PULL
	FIRE EXTINGUISHER

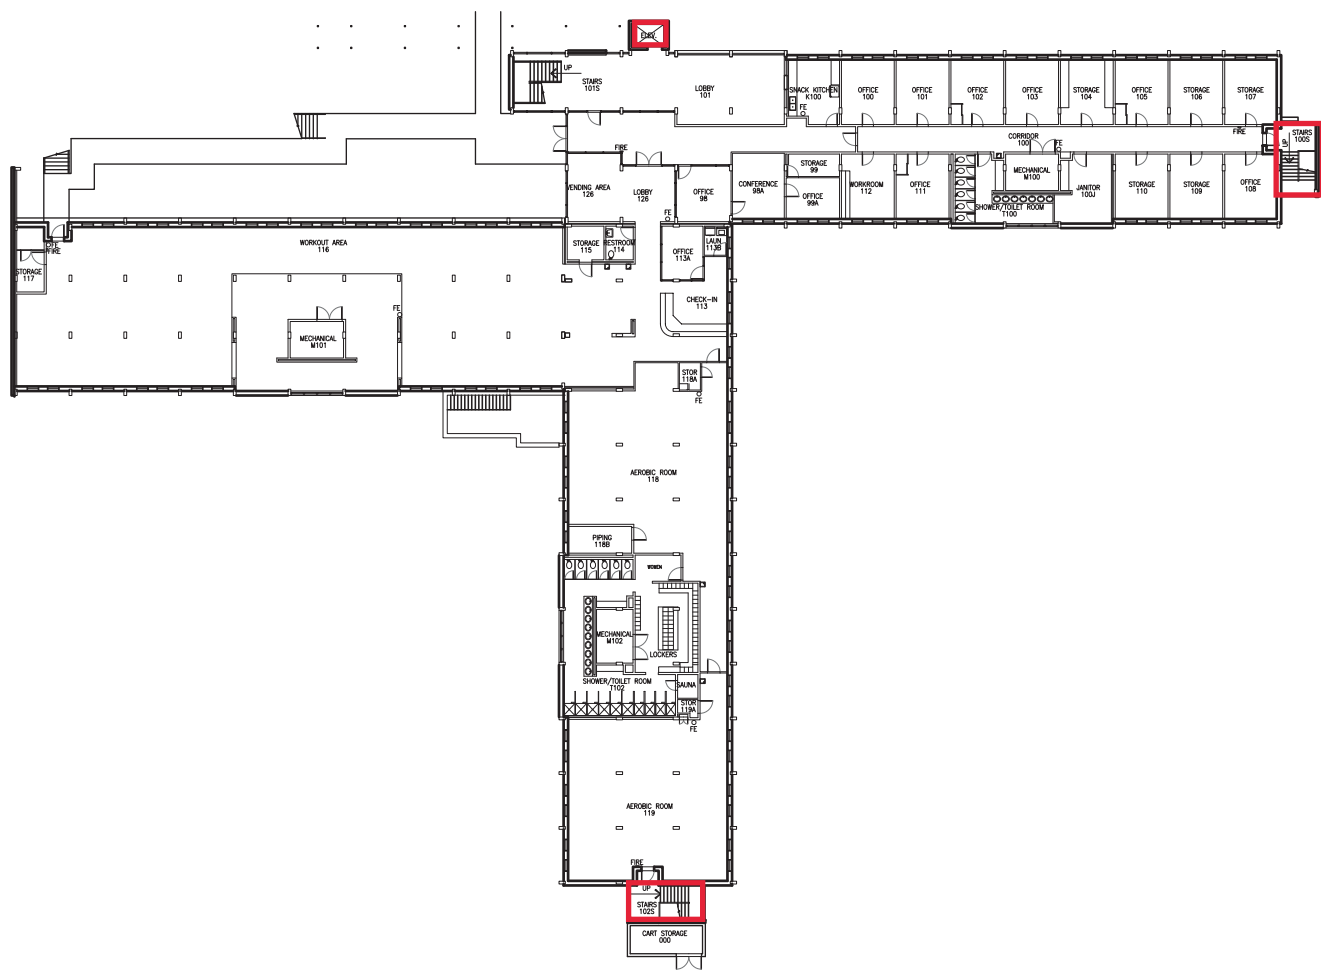


Key: Firewall: all penetrations must be firestopped
 All penetrations into floors must be firestopped

1 MARY GIBBS JONES HALL BUILDING
 1ST FLOOR PLAN
 SCALE: 1/32" = 1'-0"

 


LEGEND
 FIRE PULL FIRE= FIRE EXTINGUISHER FE

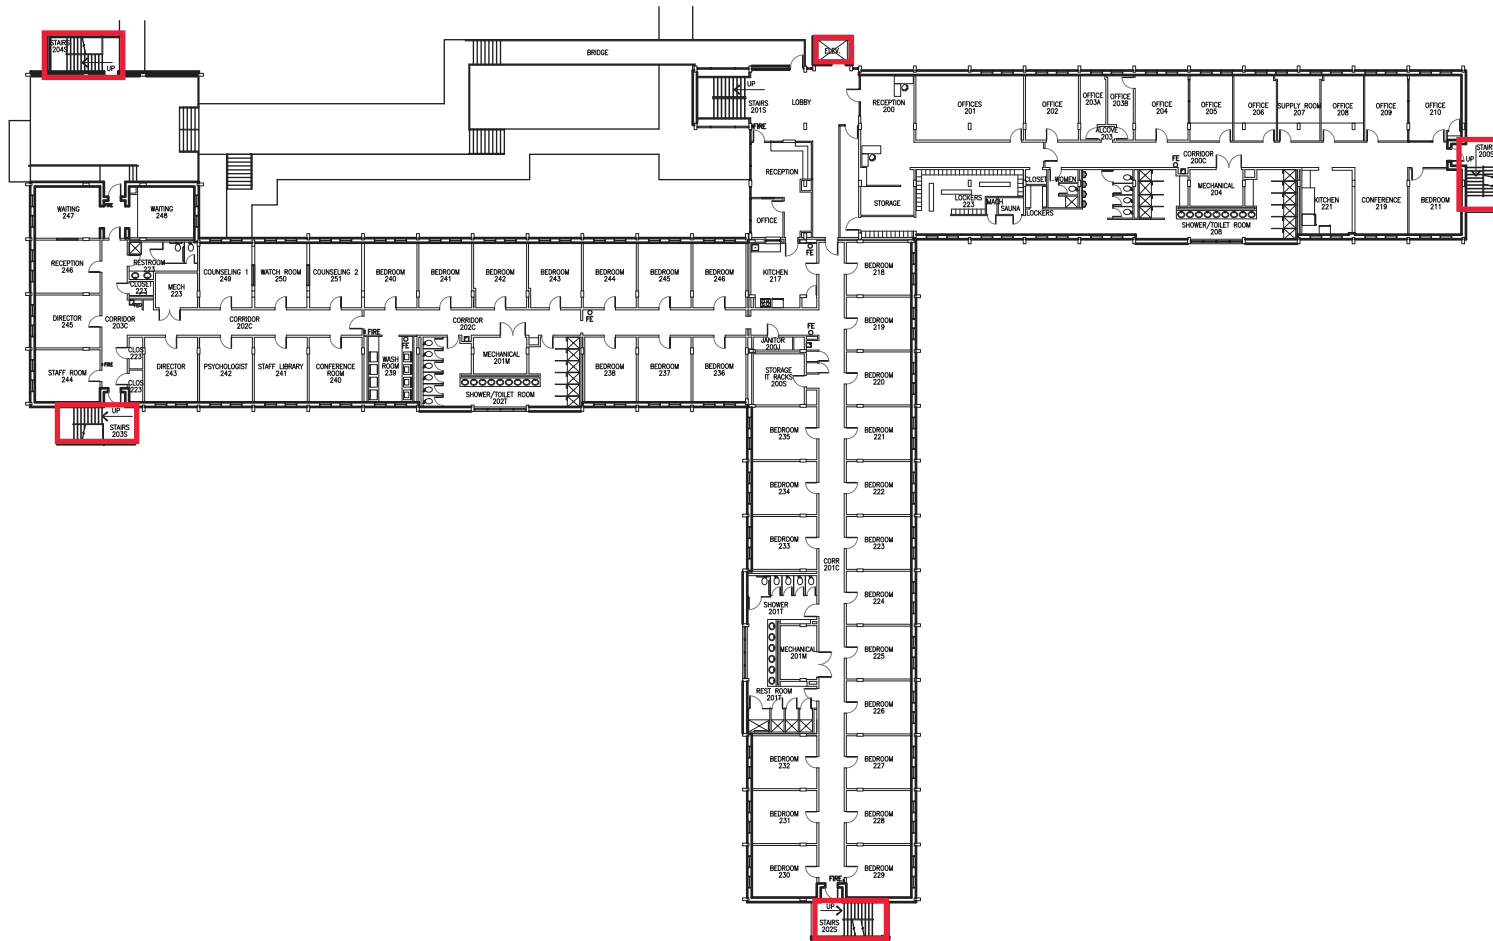


Key: Firewall: all penetrations must be firestopped
 All penetrations into floors must be firestopped

1 MARY GIBBS JONES HALL BUILDING
 2ND FLOOR PLAN


SCALE: 1/32" = 1'-0"

 

LEGEND
 FIRE PULL FIRE EXTINGUISHER

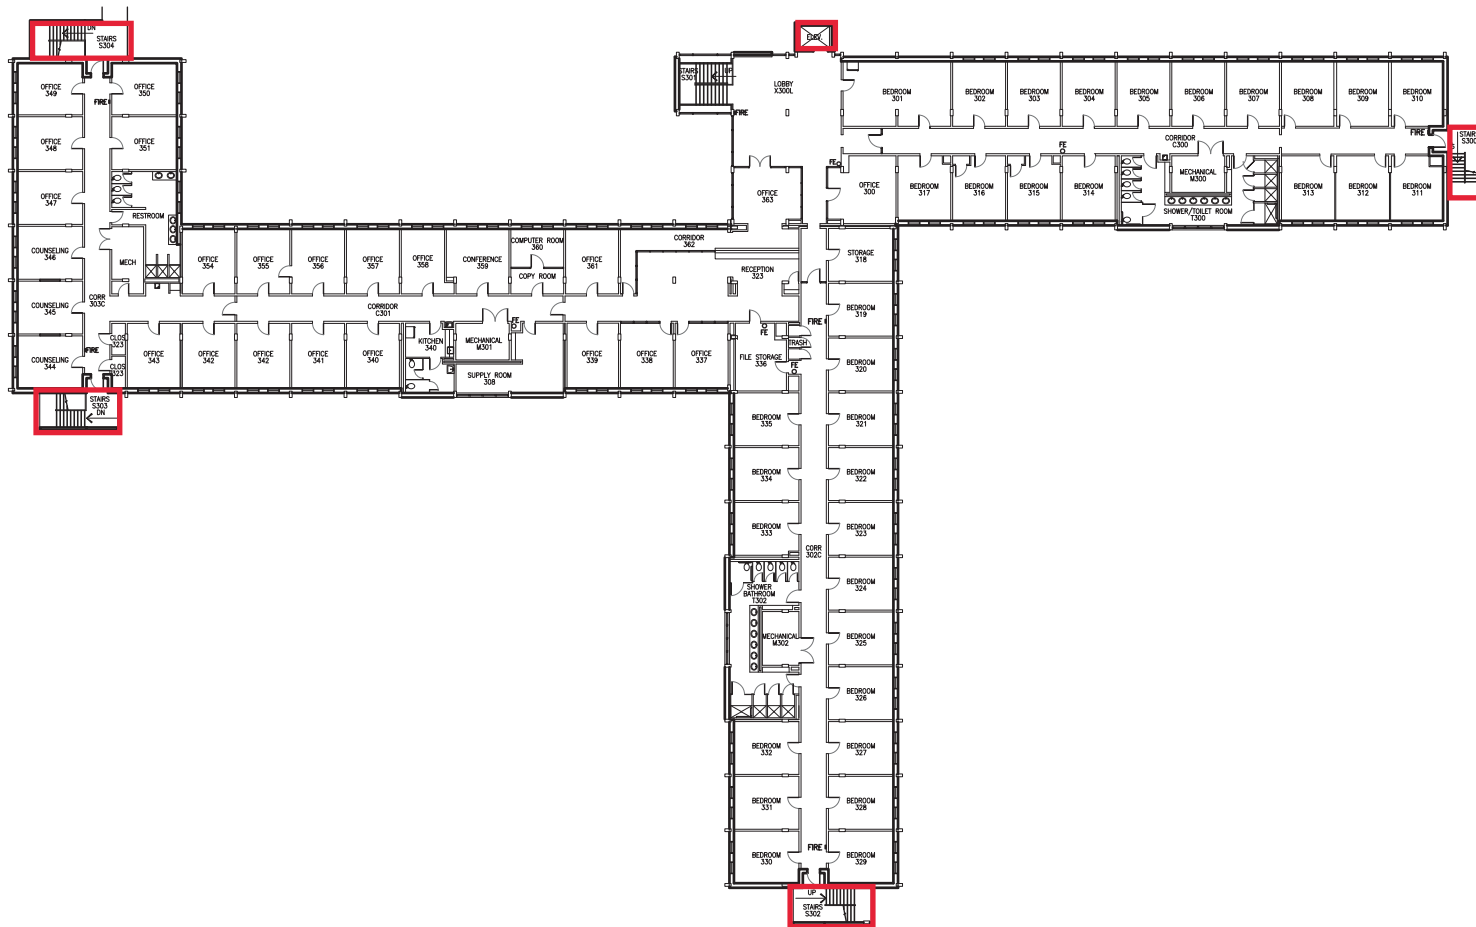

Key: Firewall: all penetrations must be firestopped
 All penetrations into floors must be firestopped

 

LEGEND
 FIRE PULL FIRE-
 FIRE EXTINGUISHER FEO