




1 LOWERY WOODS APTS BUILDING A1/A2/A3
1ST FLOOR PLAN SCALE: 3/32" = 1'-0"



BUILDING A1/A3/A4/A5



BUILDING A2

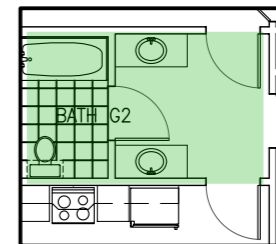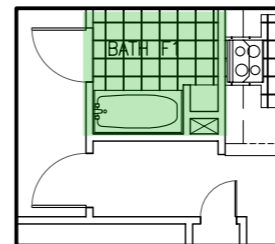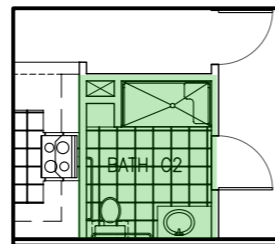

2 LOWERY WOODS APTS BUILDING A4
1ST FLOOR PLAN SCALE: 3/32" = 1'-0"


3 LOWERY WOODS APTS BUILDING A4/A5
1ST FLOOR PLAN SCALE: 3/32" = 1'-0"

MAP KEY

Shelter Locations

- Primary
- Secondary

| LEGEND | |
|---------------------|------|
| FIRE PULL | FIRE |
| FIRE EXTINGUISHER | FEO |
| FIRE EXT IN CABINET | FEC |

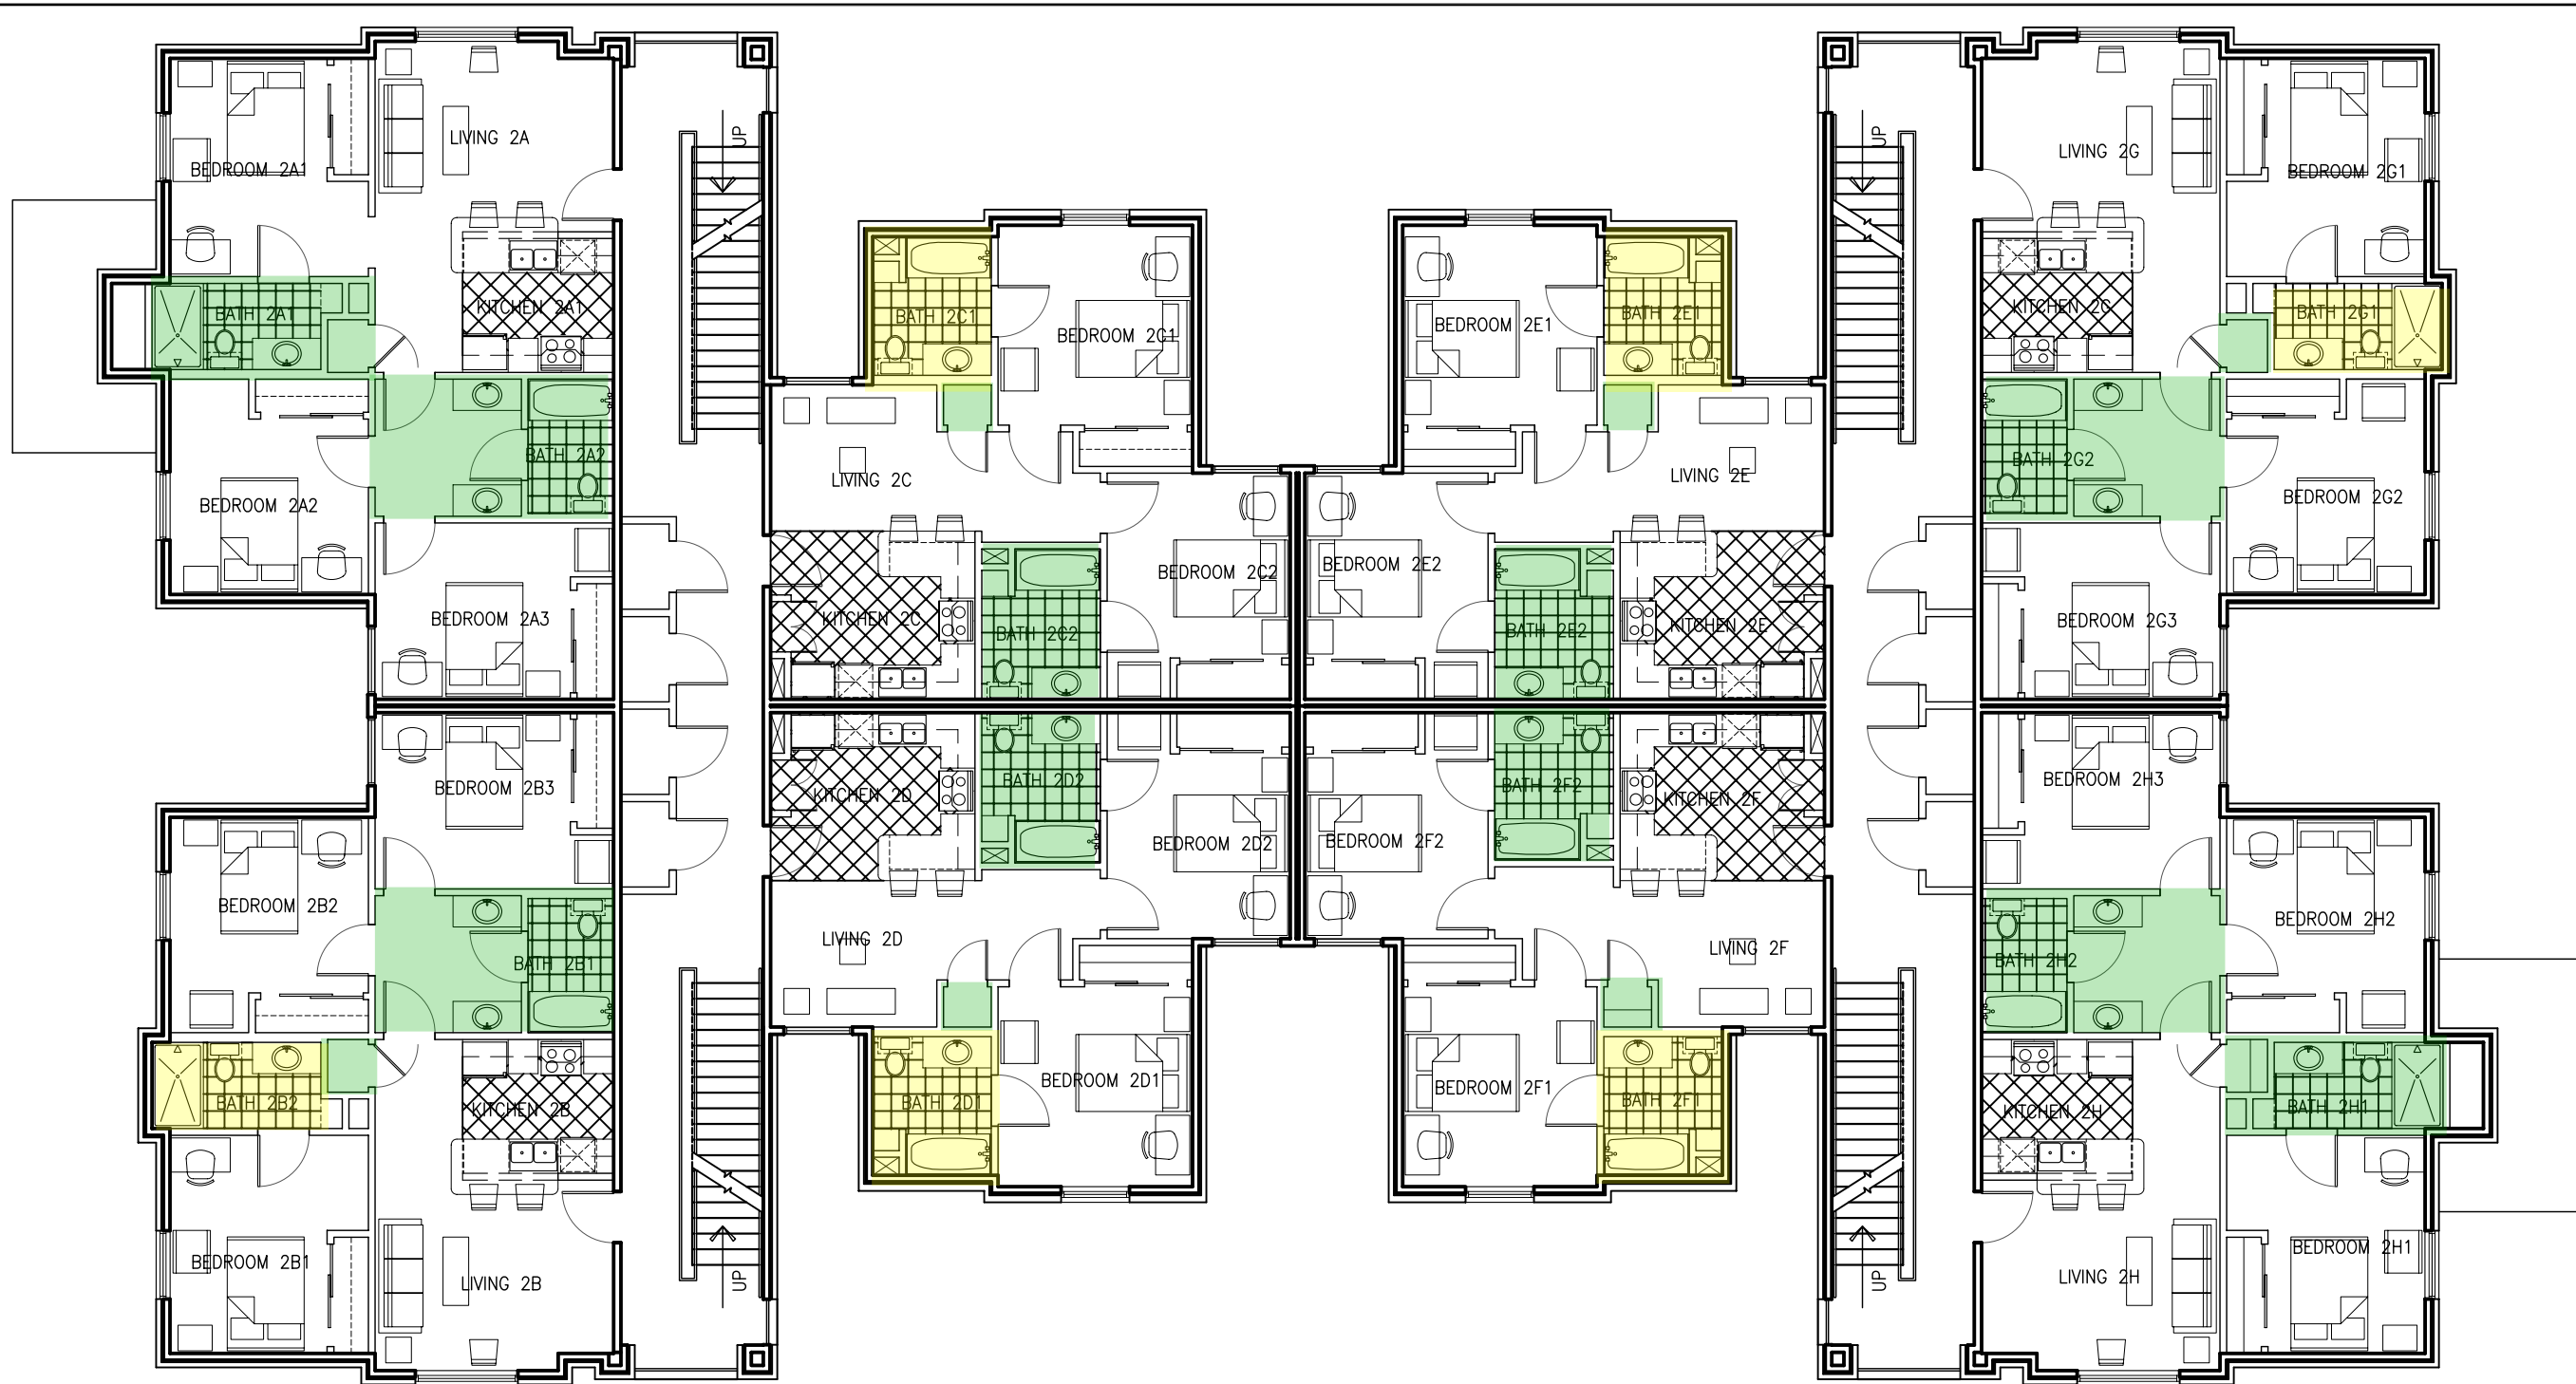

1 LOWERY WOODS APTS BUILDING A1-A5
 2ND & 3RD FLOOR PLAN SCALE: 3/32" = 1'-0"




BUILDING A1/A3/A4/A5




BUILDING A2

GRAPHIC SCALE

 

MAP KEY
 Shelter Locations
 Primary
 Secondary

| LEGEND | |
|---------------------|------|
| FIRE PULL | FIRE |
| FIRE EXTINGUISHER | FEO |
| FIRE EXT IN CABINET | FEC |

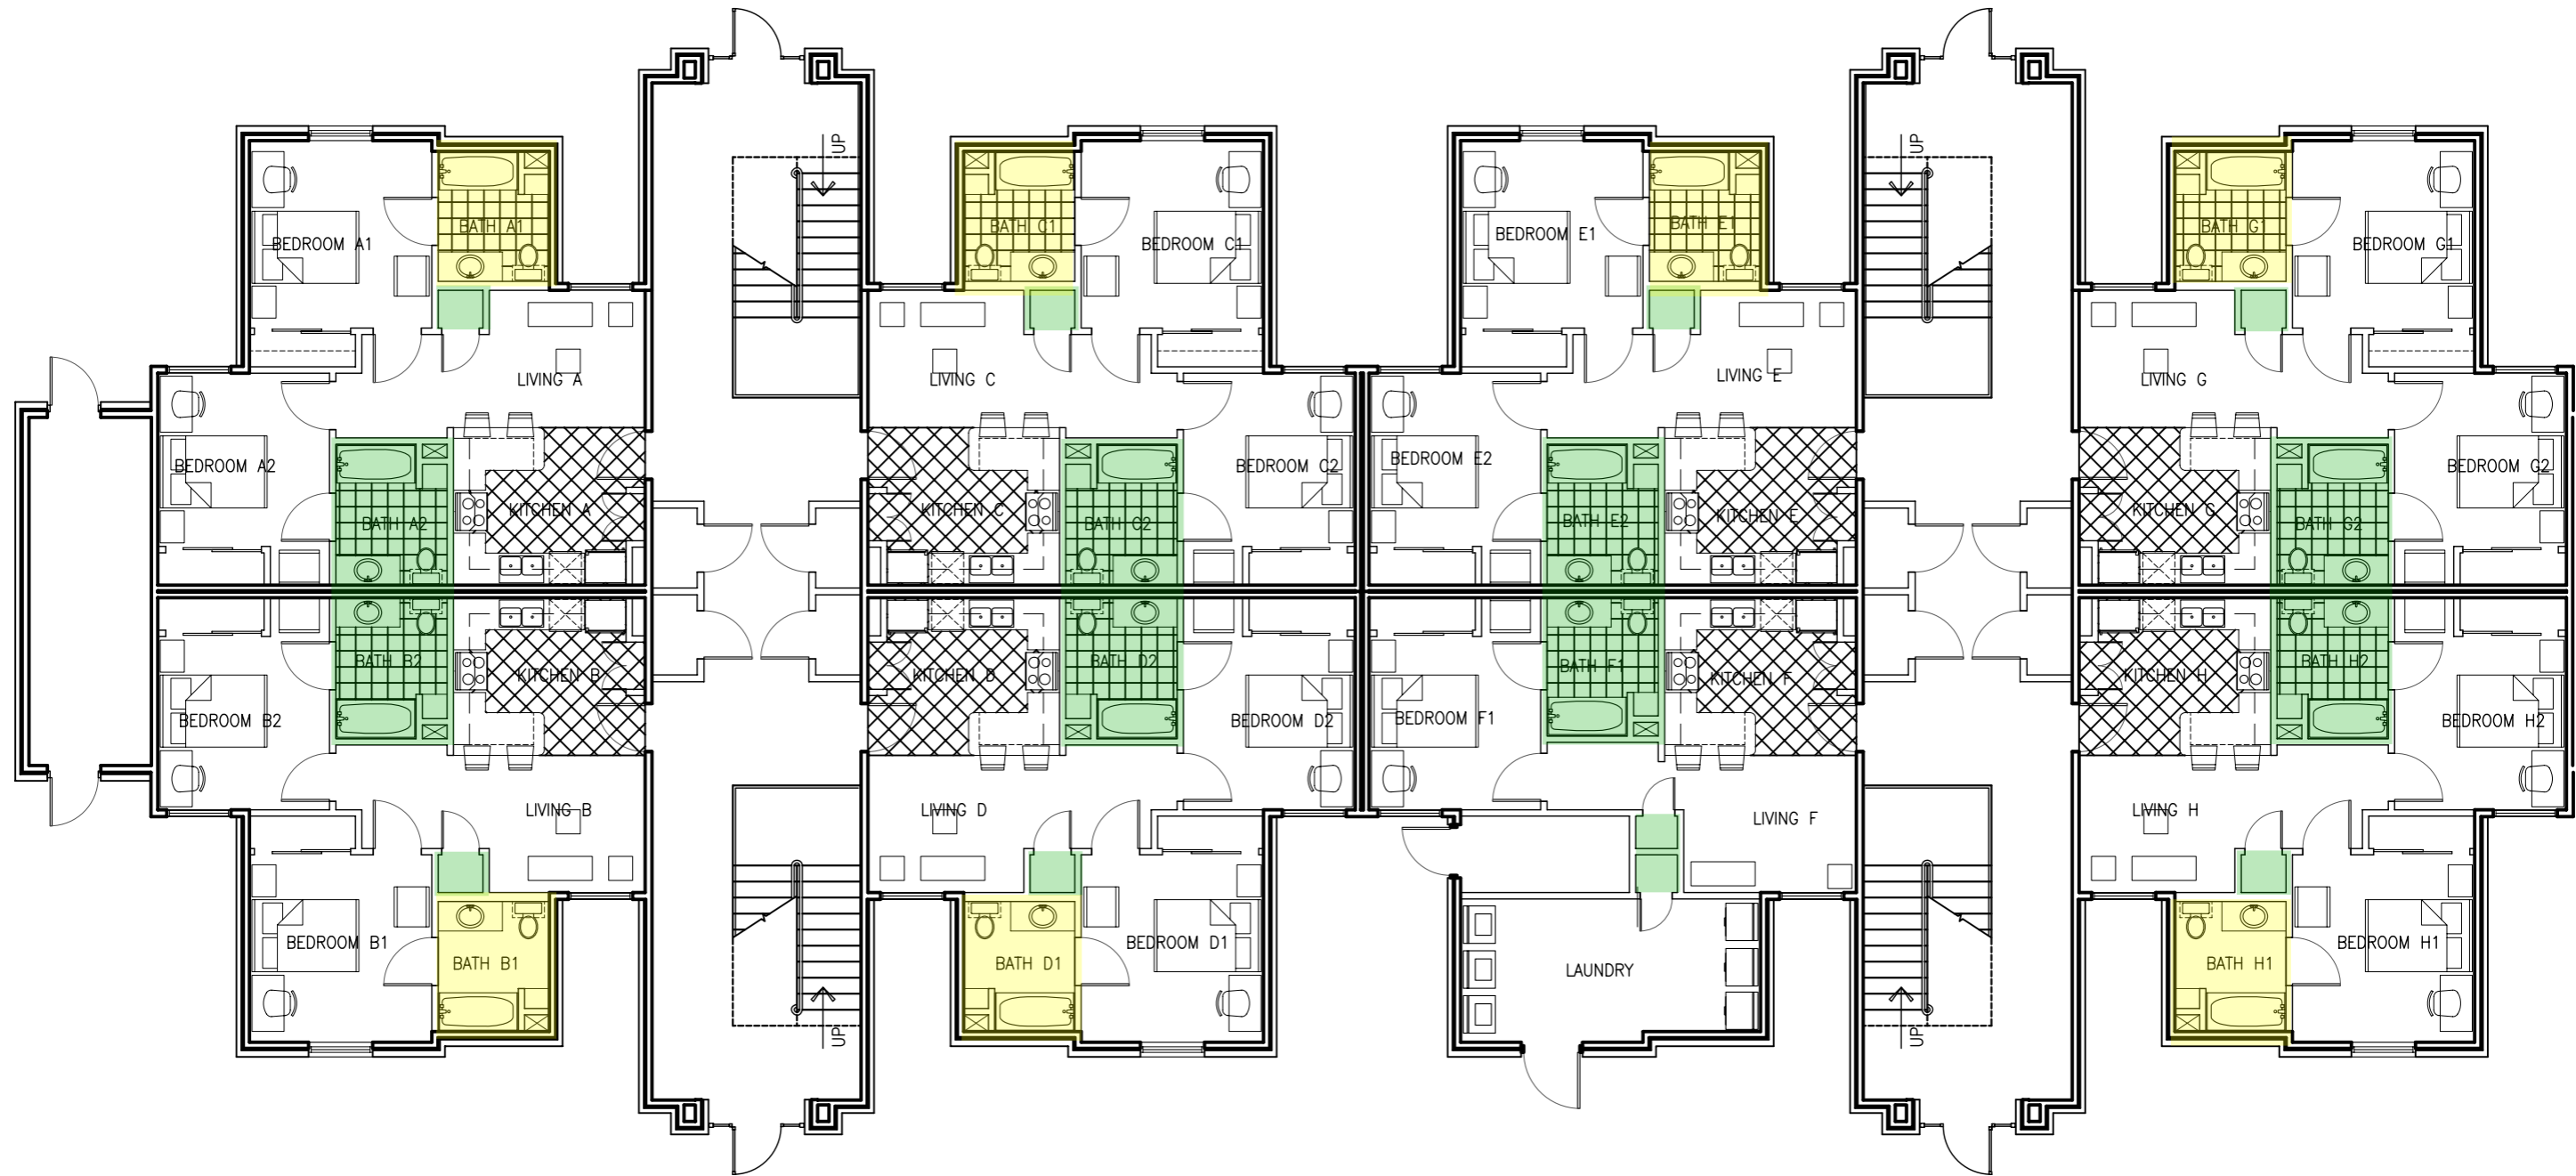

1 LOWERY WOODS APTS BUILDING B1/B2
 1ST FLOOR PLAN SCALE: 3/32" = 1'-0"




MAP KEY
 Shelter Locations

- Primary
- Secondary



| LEGEND | |
|---------------------|------|
| FIRE PULL | FIRE |
| FIRE EXTINGUISHER | FE |
| FIRE EXT IN CABINET | FE |

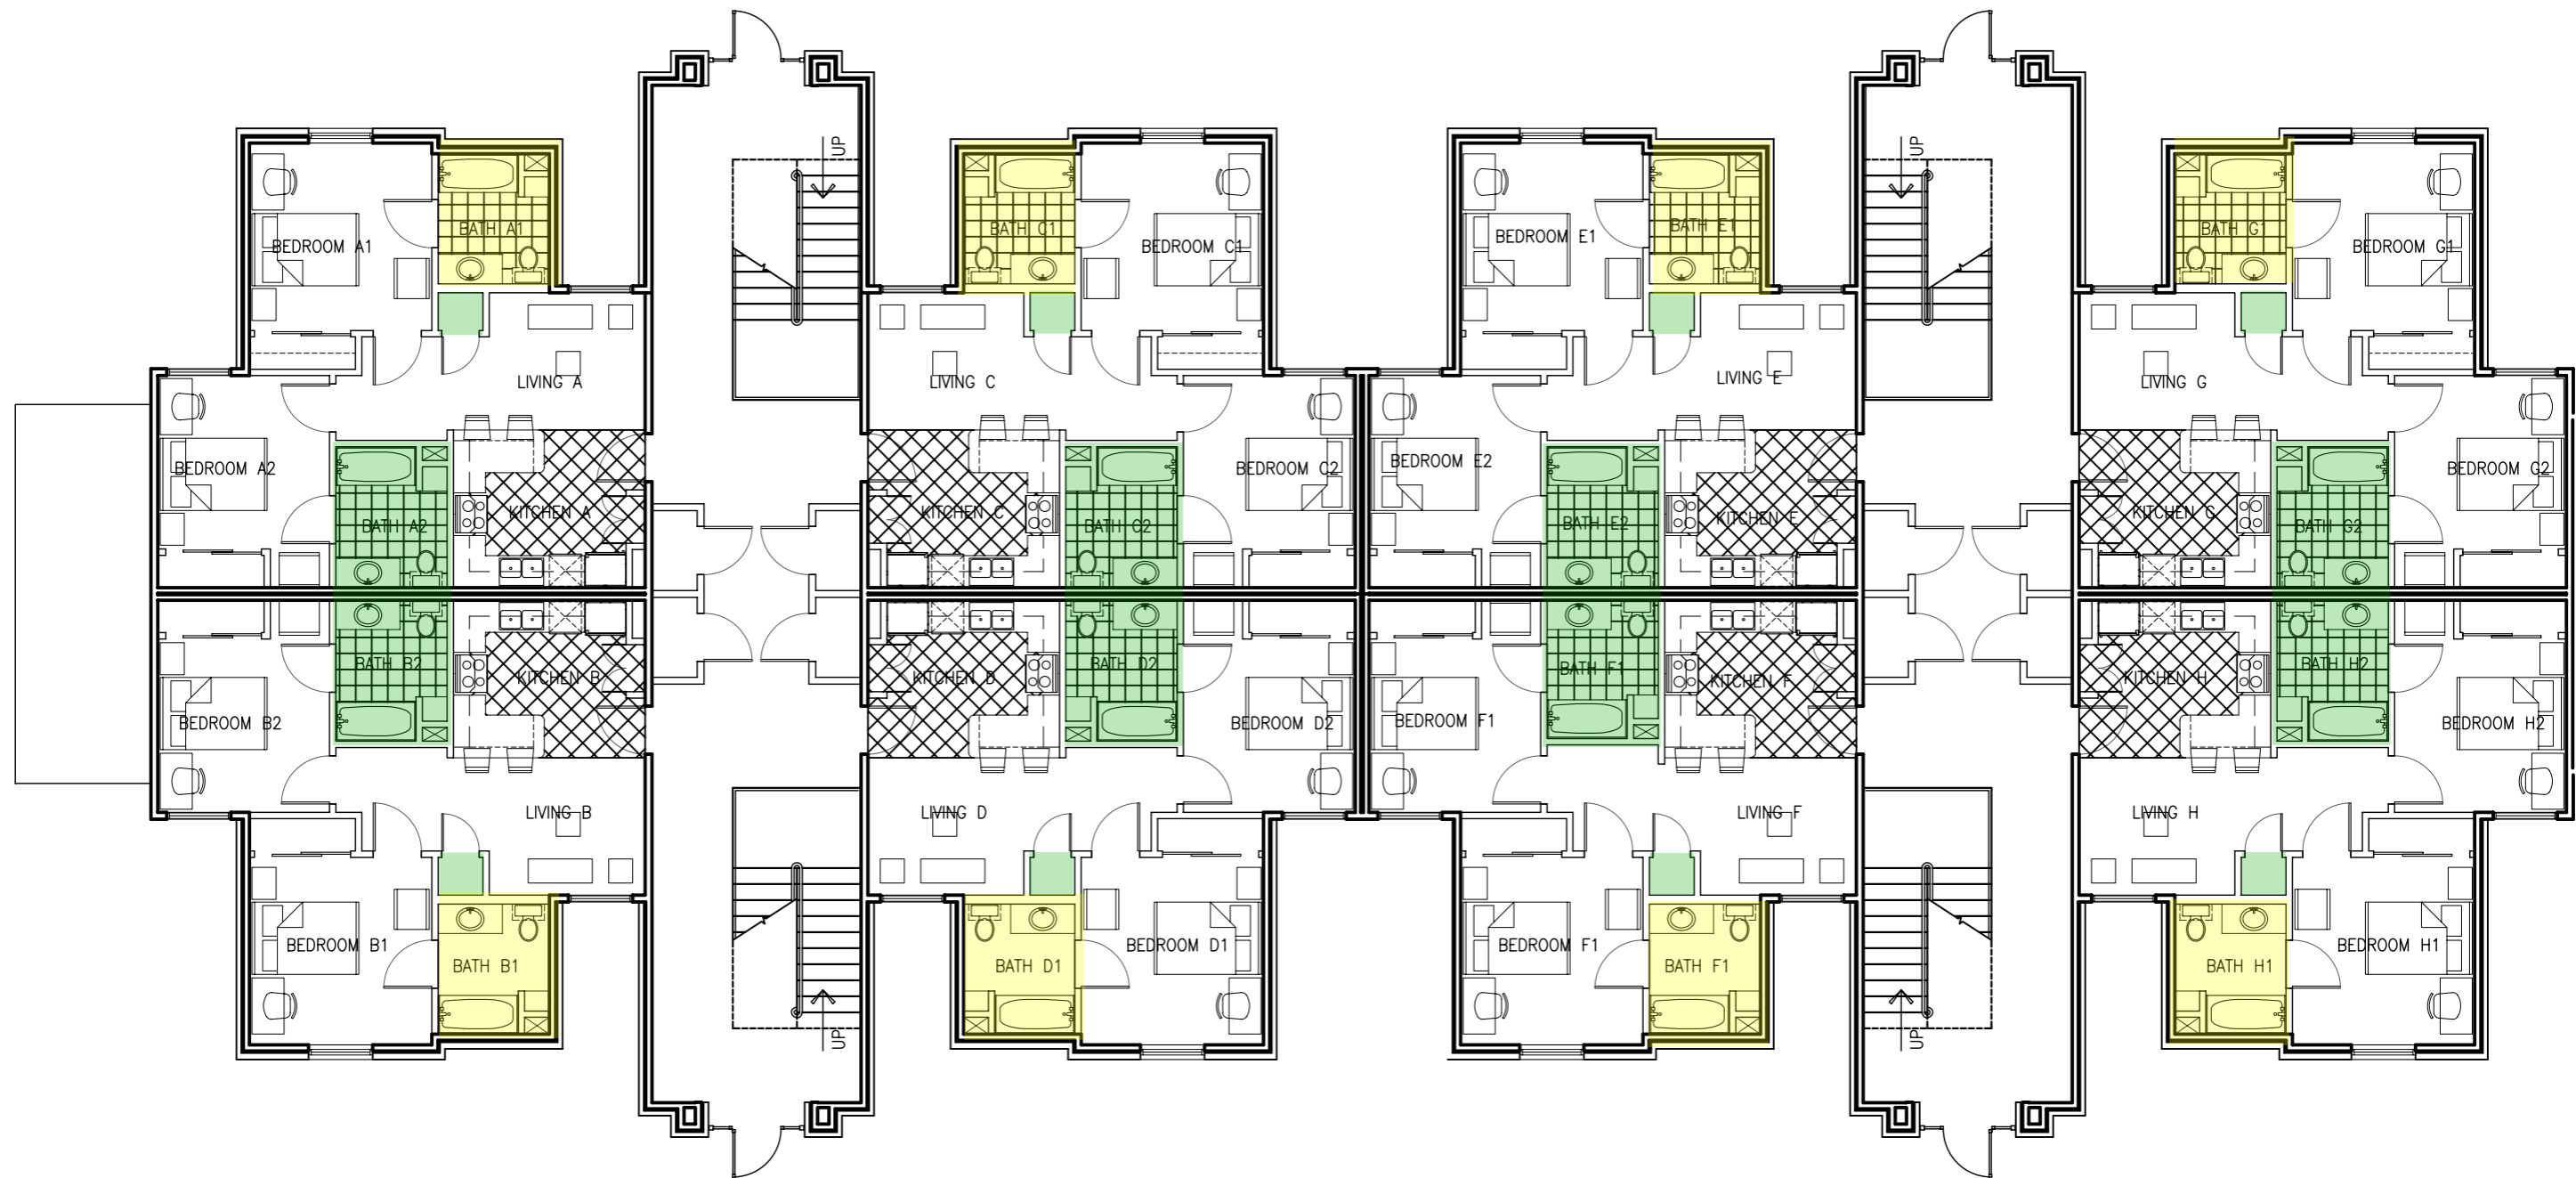

1 LOWERY WOODS APTS BUILDING B1/B2
 2ND & 3RD FLOOR PLAN
 SCALE: 3/32" = 1'-0"

MAP KEY
 Shelter Locations

- Primary
- Secondary



| LEGEND | |
|---------------------|------|
| FIRE PULL | FIRE |
| FIRE EXTINGUISHER | FE |
| FIRE EXT IN CABINET | FE |