




 Key: Firewall: all penetrations must be firestopped
 All penetrations into floors must be firestopped


1 OLD MAIN BUILDING
 1ST FLOOR PLAN

SCALE: 1/16" = 1'-0"

    

LEGEND	
	FIRE PULL
	FIRE EXTINGUISHER
	FIRE
	FE

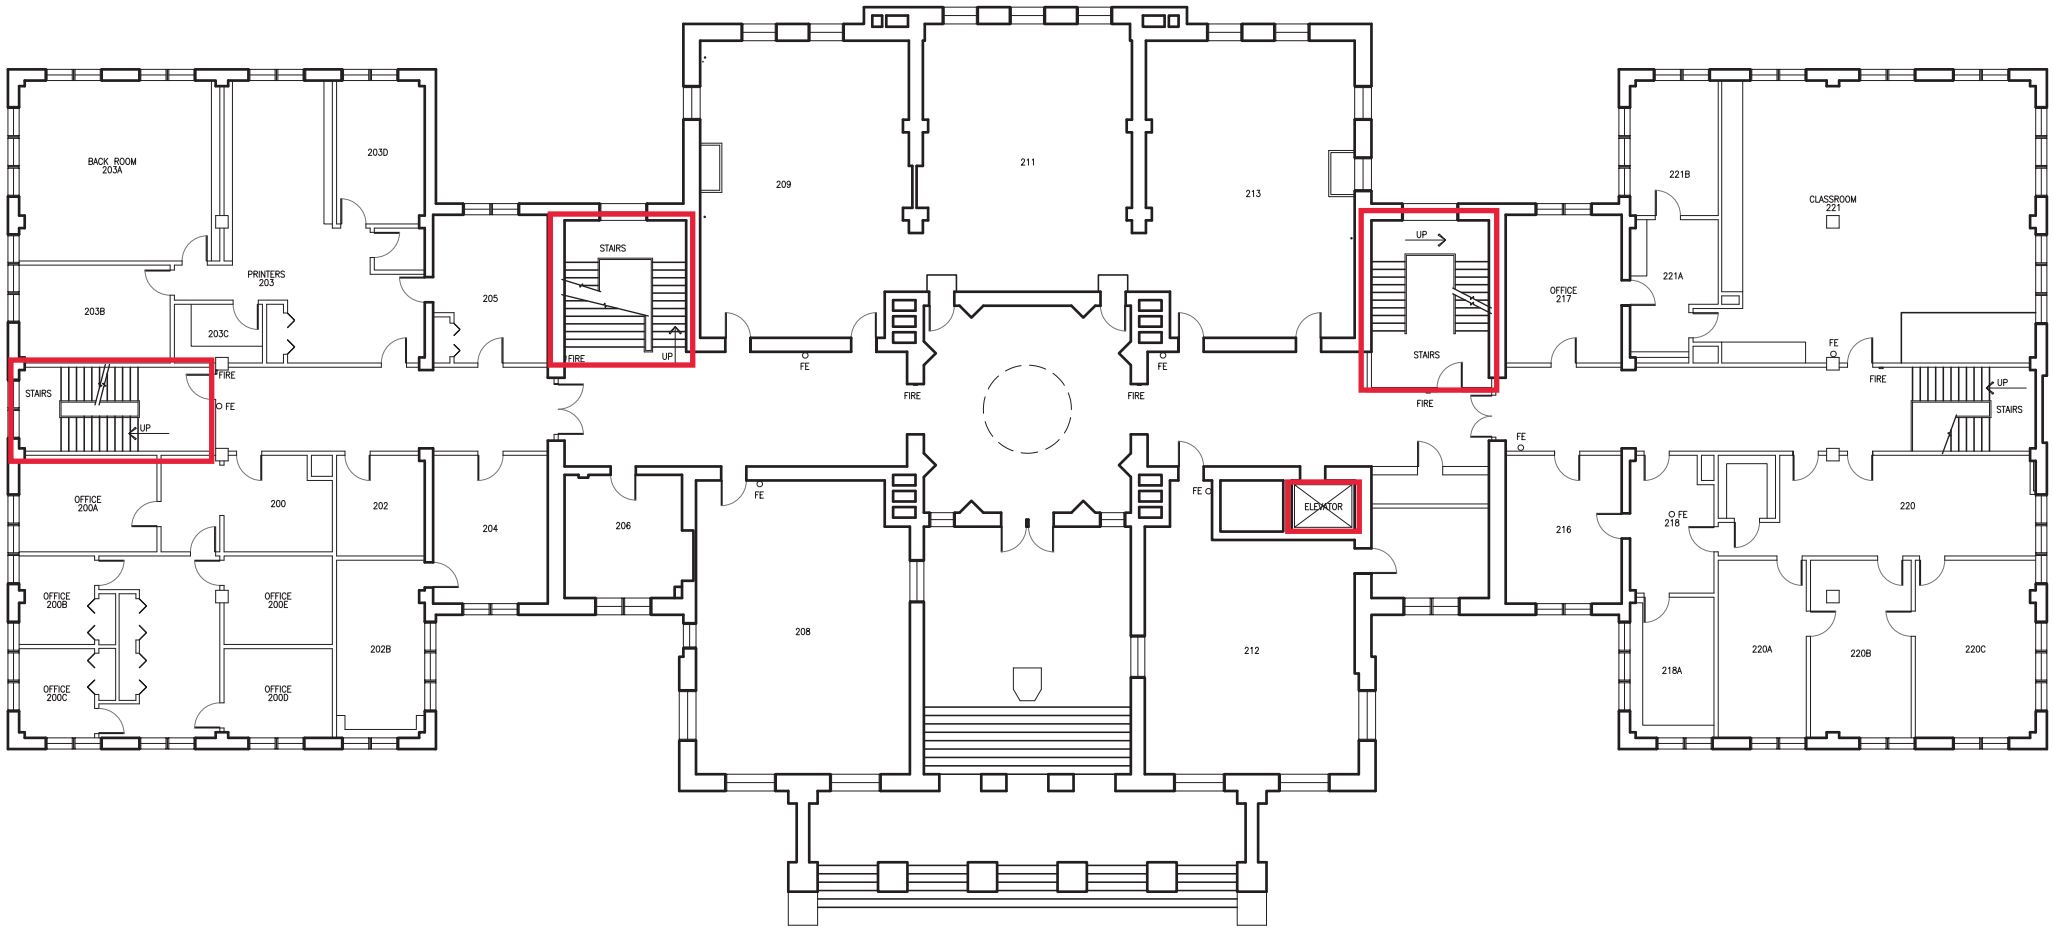


 Key: Firewall: all penetrations must be firestopped
 All penetrations into floors must be firestopped

1 OLD MAIN BUILDING
 2ND FLOOR PLAN

SCALE: 1/16" = 1'-0"



LEGEND
 FIRE PULL FIRE-
 FIRE EXTINGUISHER FE-O

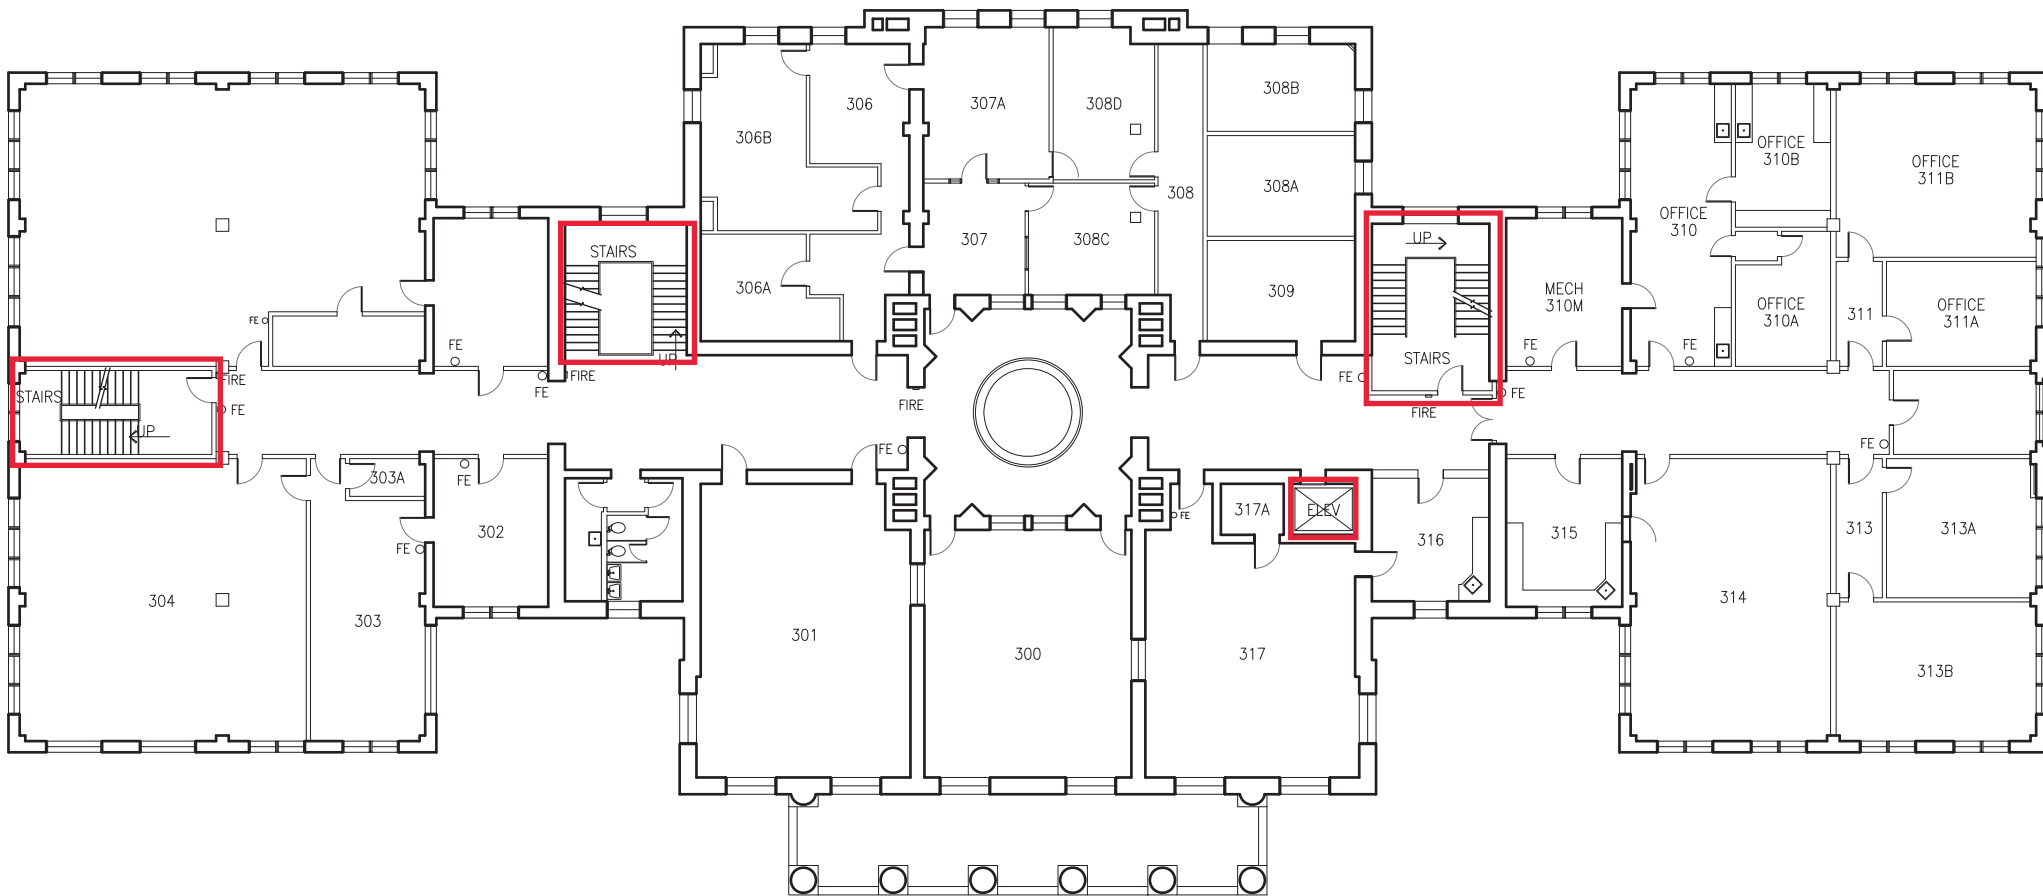


Key: Firewall: all penetrations must be firestopped
All penetrations into floors must be firestopped

1 OLD MAIN BUILDING
3RD FLOOR PLAN

SCALE: 1/16" = 1'-0"



LEGEND	
	FIRE PULL
	FIRE EXTINGUISHER
	FIRE ESCAPE

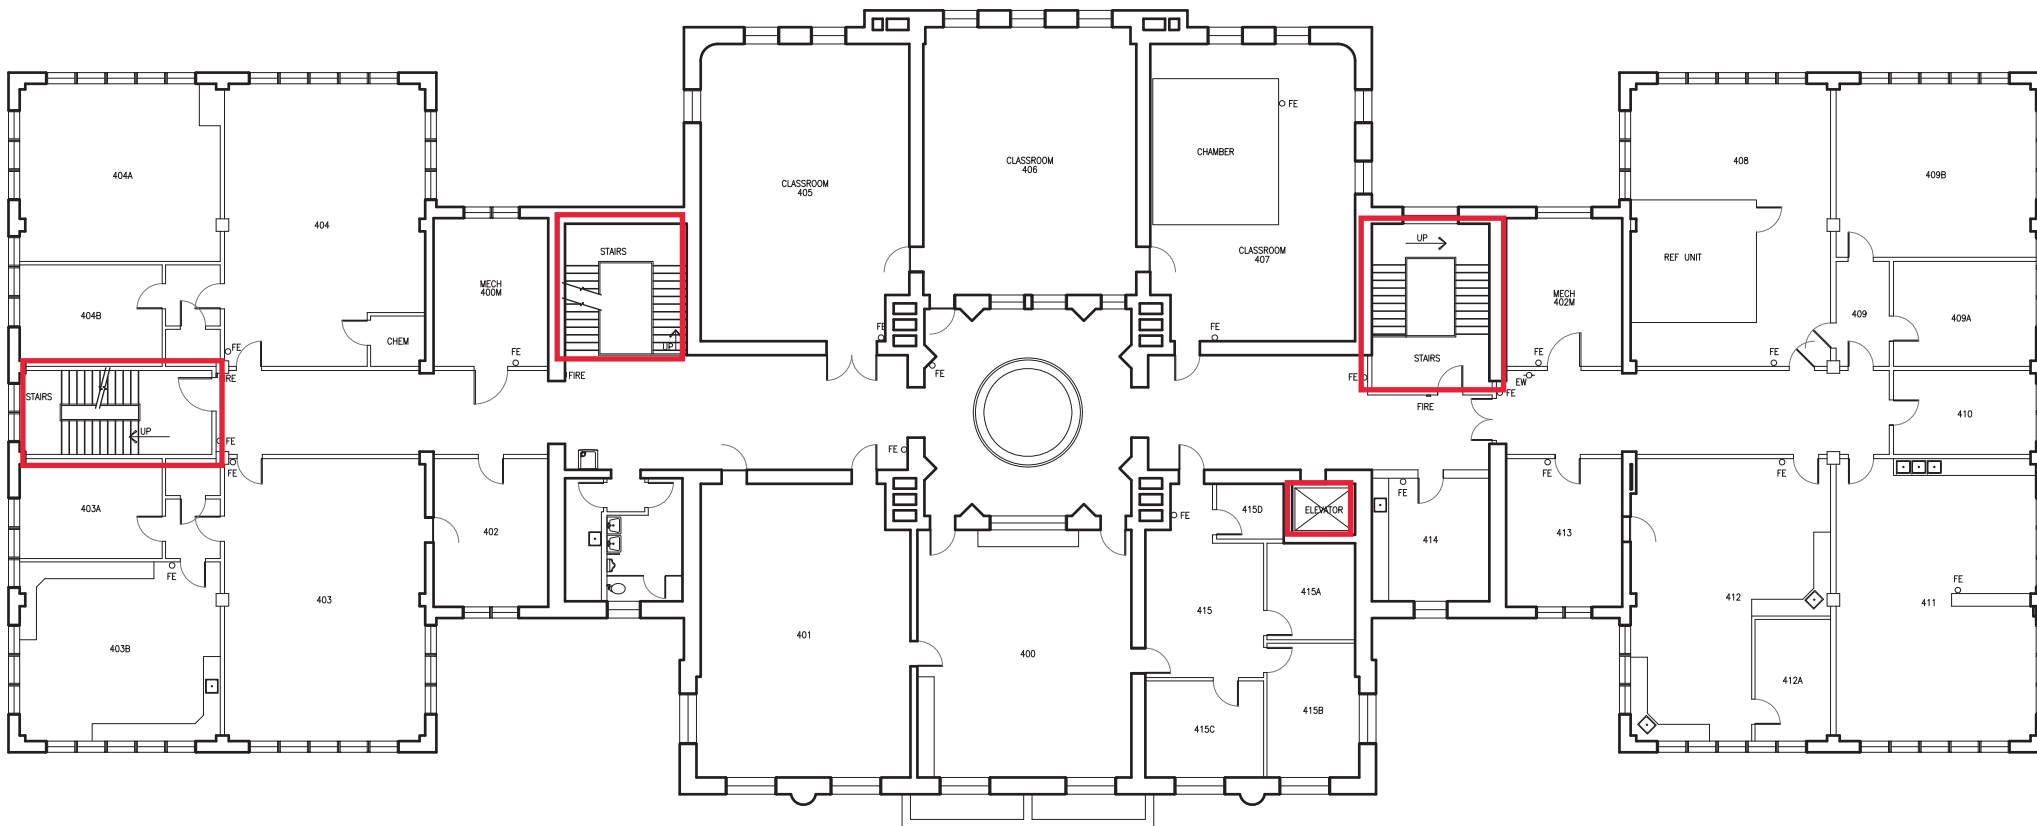

Key: Firewall: all penetrations must be firestopped
 All penetrations into floors must be firestopped

1 OLD MAIN BUILDING
 4TH FLOOR PLAN

SCALE: 1/16" = 1'-0"



LEGEND
 FIRE PULL FIRE
 FIRE EXTINGUISHER FE