


MAP KEY
 Shelter Locations

- Primary
- Secondary


1 OLD MAIN BUILDING
 1ST FLOOR PLAN

SCALE: 1/16" = 1'-0"

 

LEGEND

- FIRE PULL
- FIRE EXTINGUISHER
- FIRE
- FE

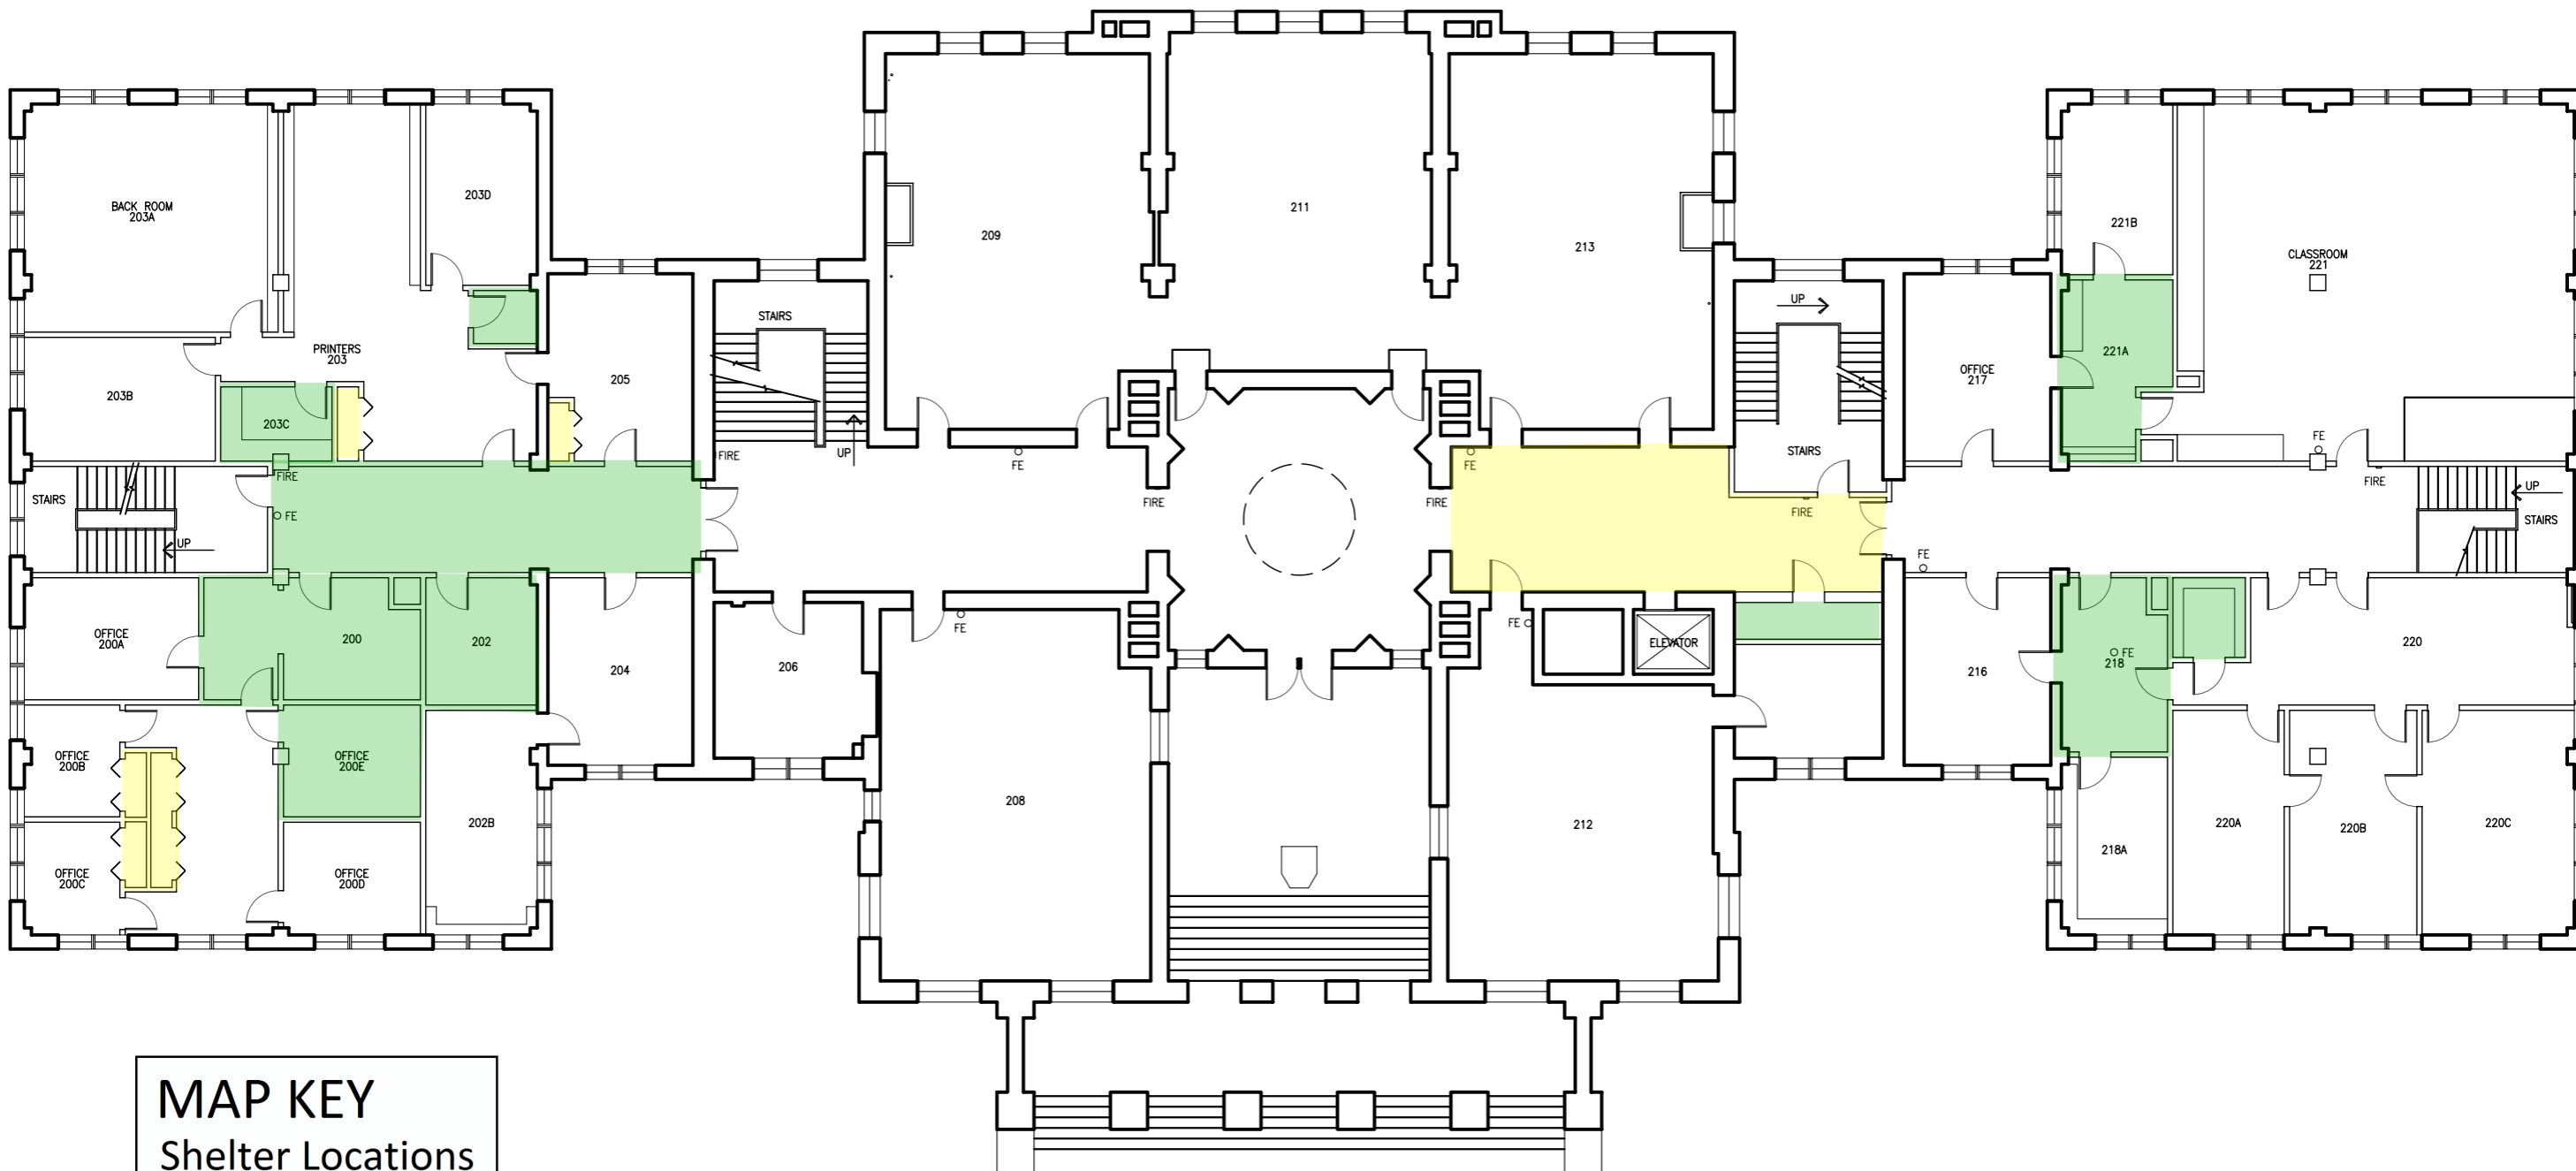

MAP KEY
 Shelter Locations

- Primary
- Secondary


1 OLD MAIN BUILDING
 2ND FLOOR PLAN

SCALE: 1/16" = 1'-0"



LEGEND


FIRE PULL	FIRE
FIRE EXTINGUISHER	FE

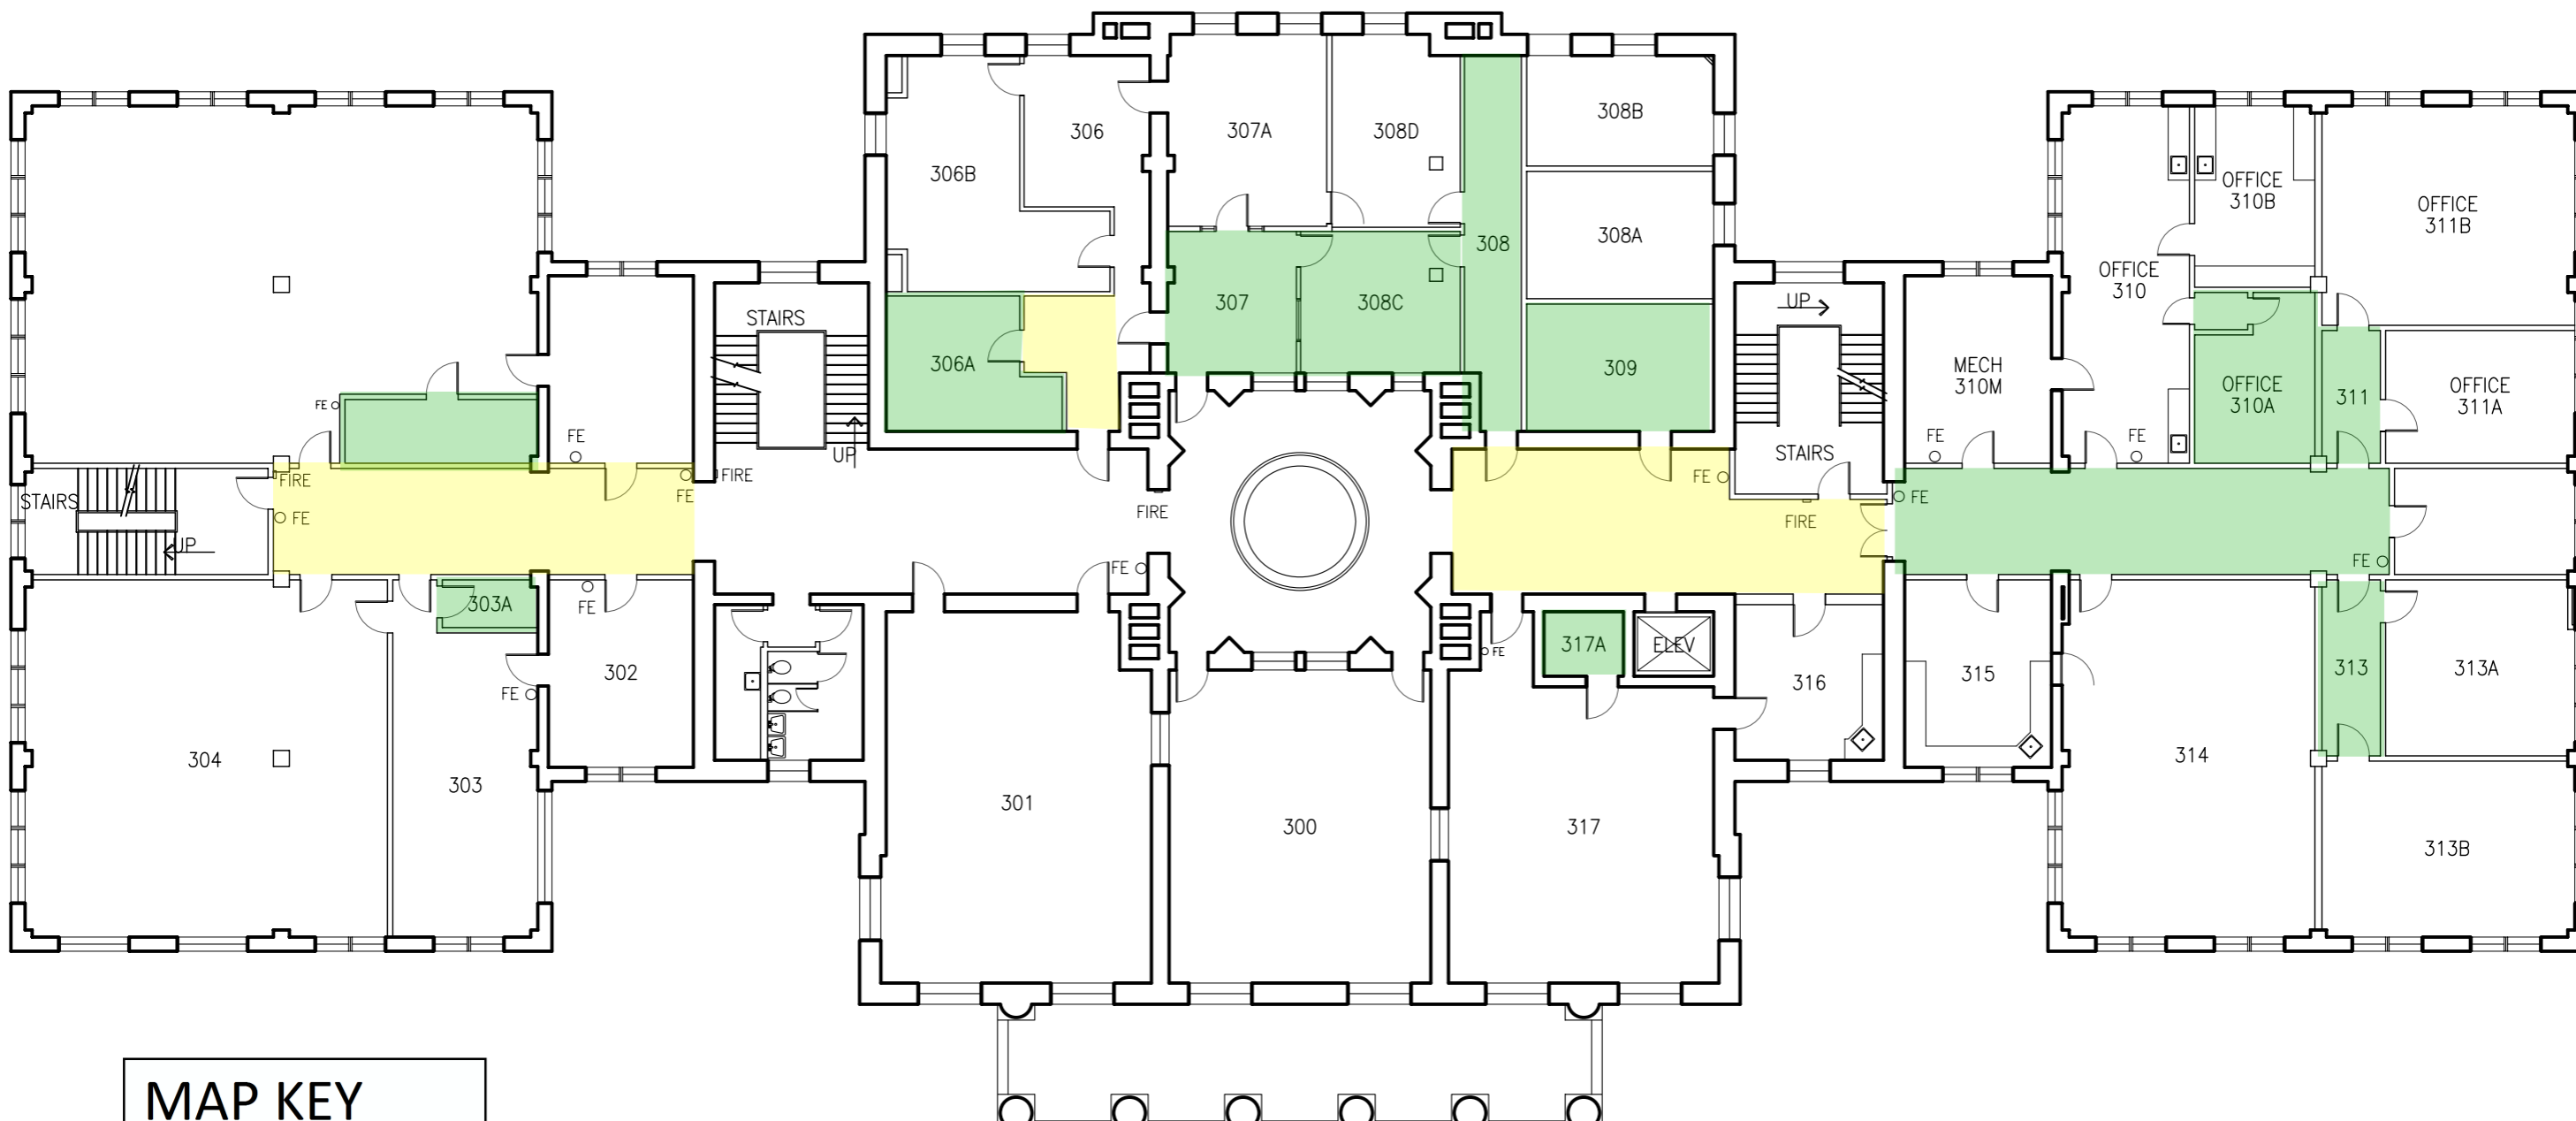


MAP KEY
 Shelter Locations
 Primary
 Secondary

1 OLD MAIN BUILDING
 3RD FLOOR PLAN

SCALE: 1/16" = 1'-0"

 

LEGEND
 FIRE PULL FIRE
 FIRE EXTINGUISHER FE O

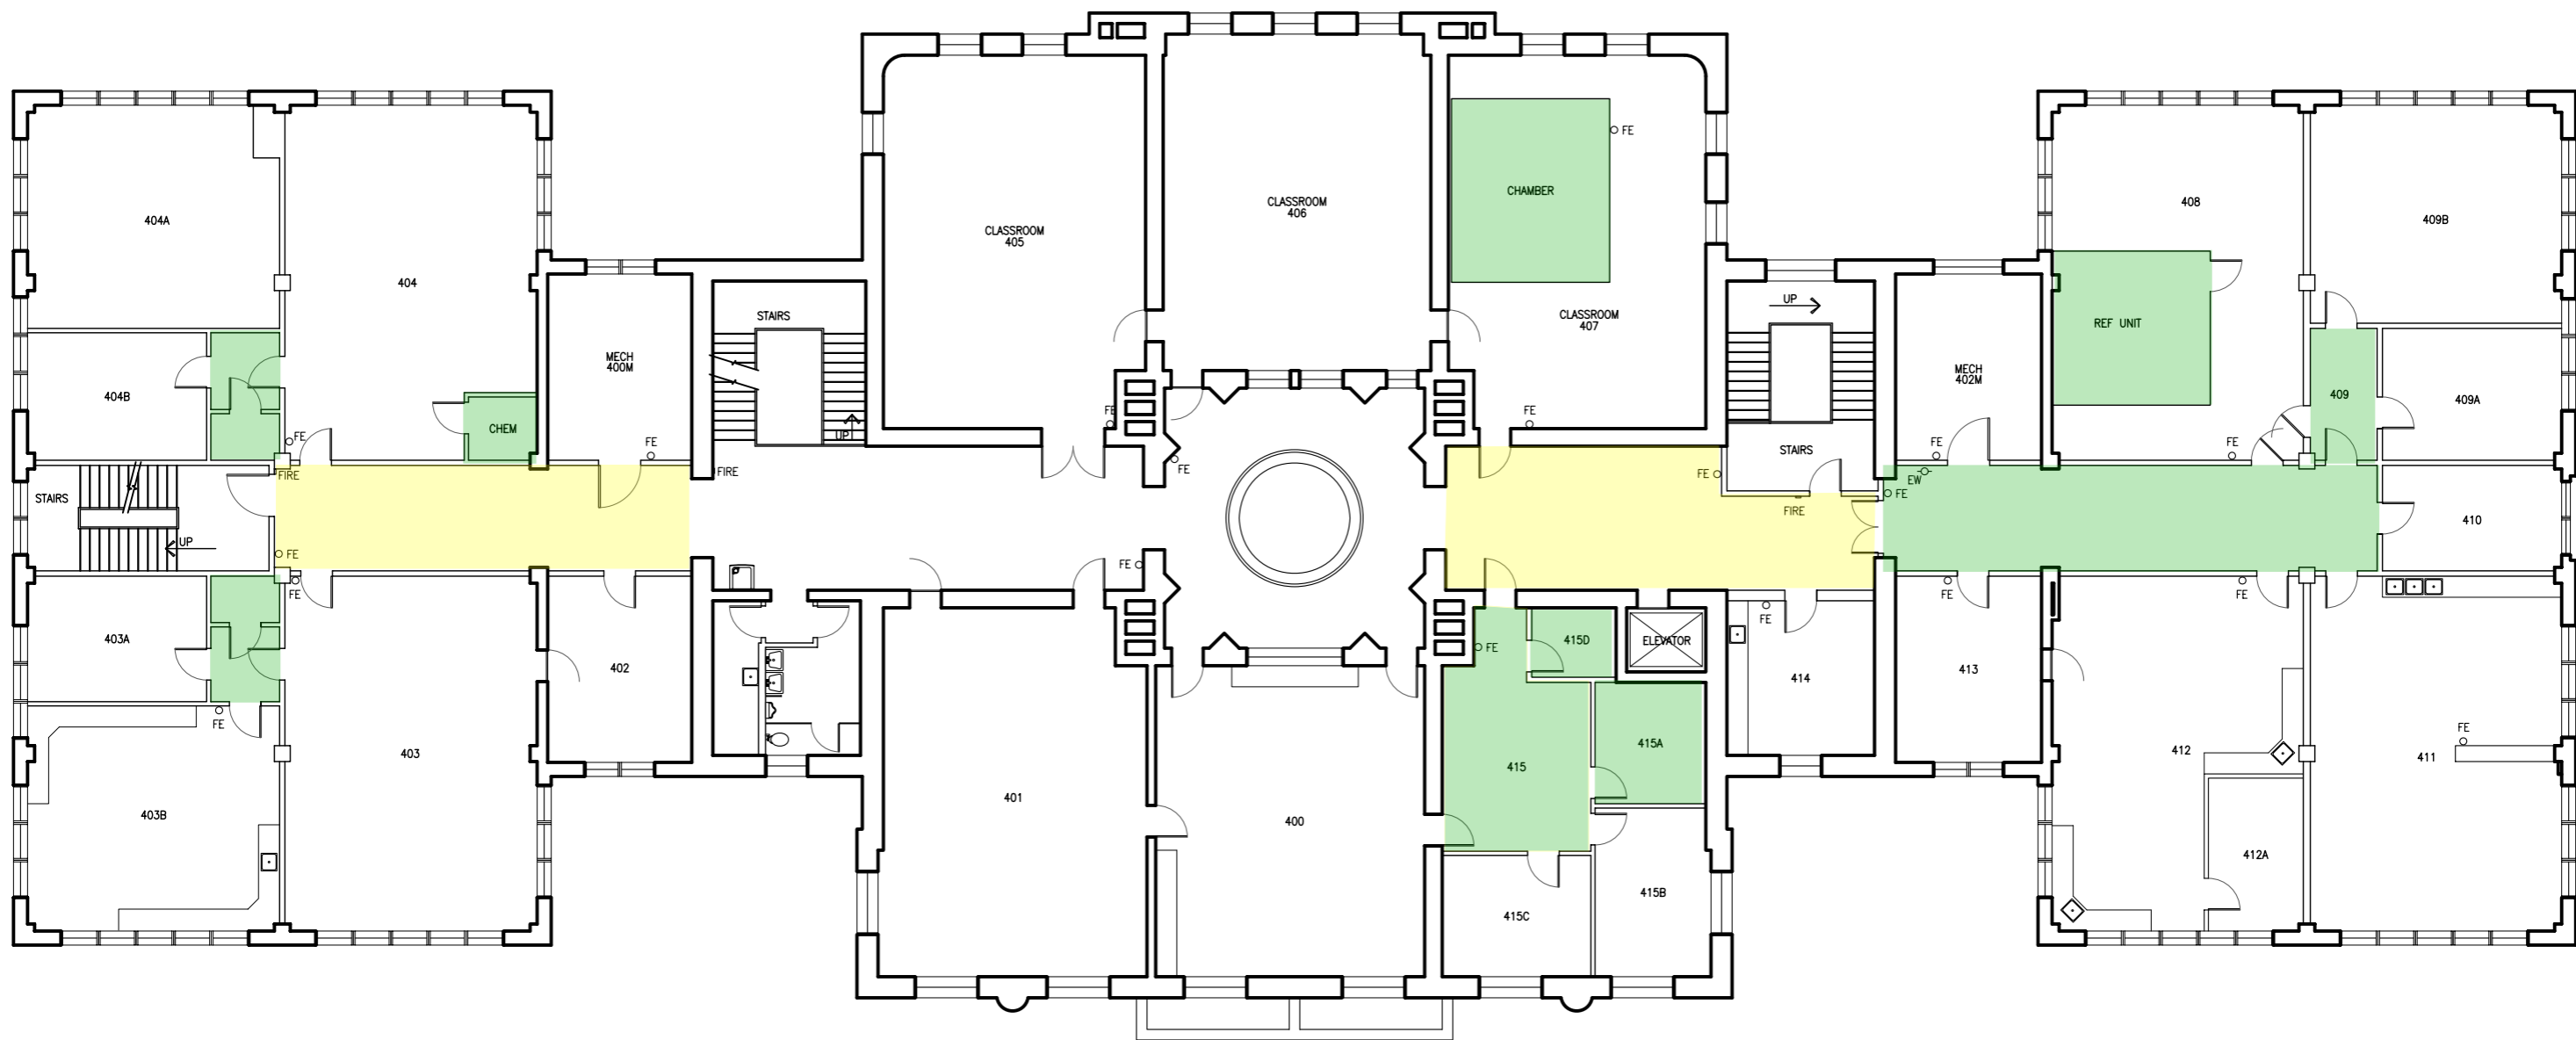


MAP KEY
 Shelter Locations

- Primary
- Secondary



1 OLD MAIN BUILDING
 4TH FLOOR PLAN

SCALE: 1/16" = 1'-0"

 

LEGEND

	FIRE PULL		FIRE EXTINGUISHER
	FIRE PULL		FIRE EXTINGUISHER