




C:\Users\Public\Documents\Local_Revit_Plans\Arch_WU_RU_DOCUMENTATION_MODEL_wggsan.rvt
4/1/2018 11:26:00 AM

ORIGINAL SHEET - ARCH E1

F4
A112
LEVEL 01 FLOOR PLAN - MARY'S HALL - AREA A
1/8" = 1'-0"

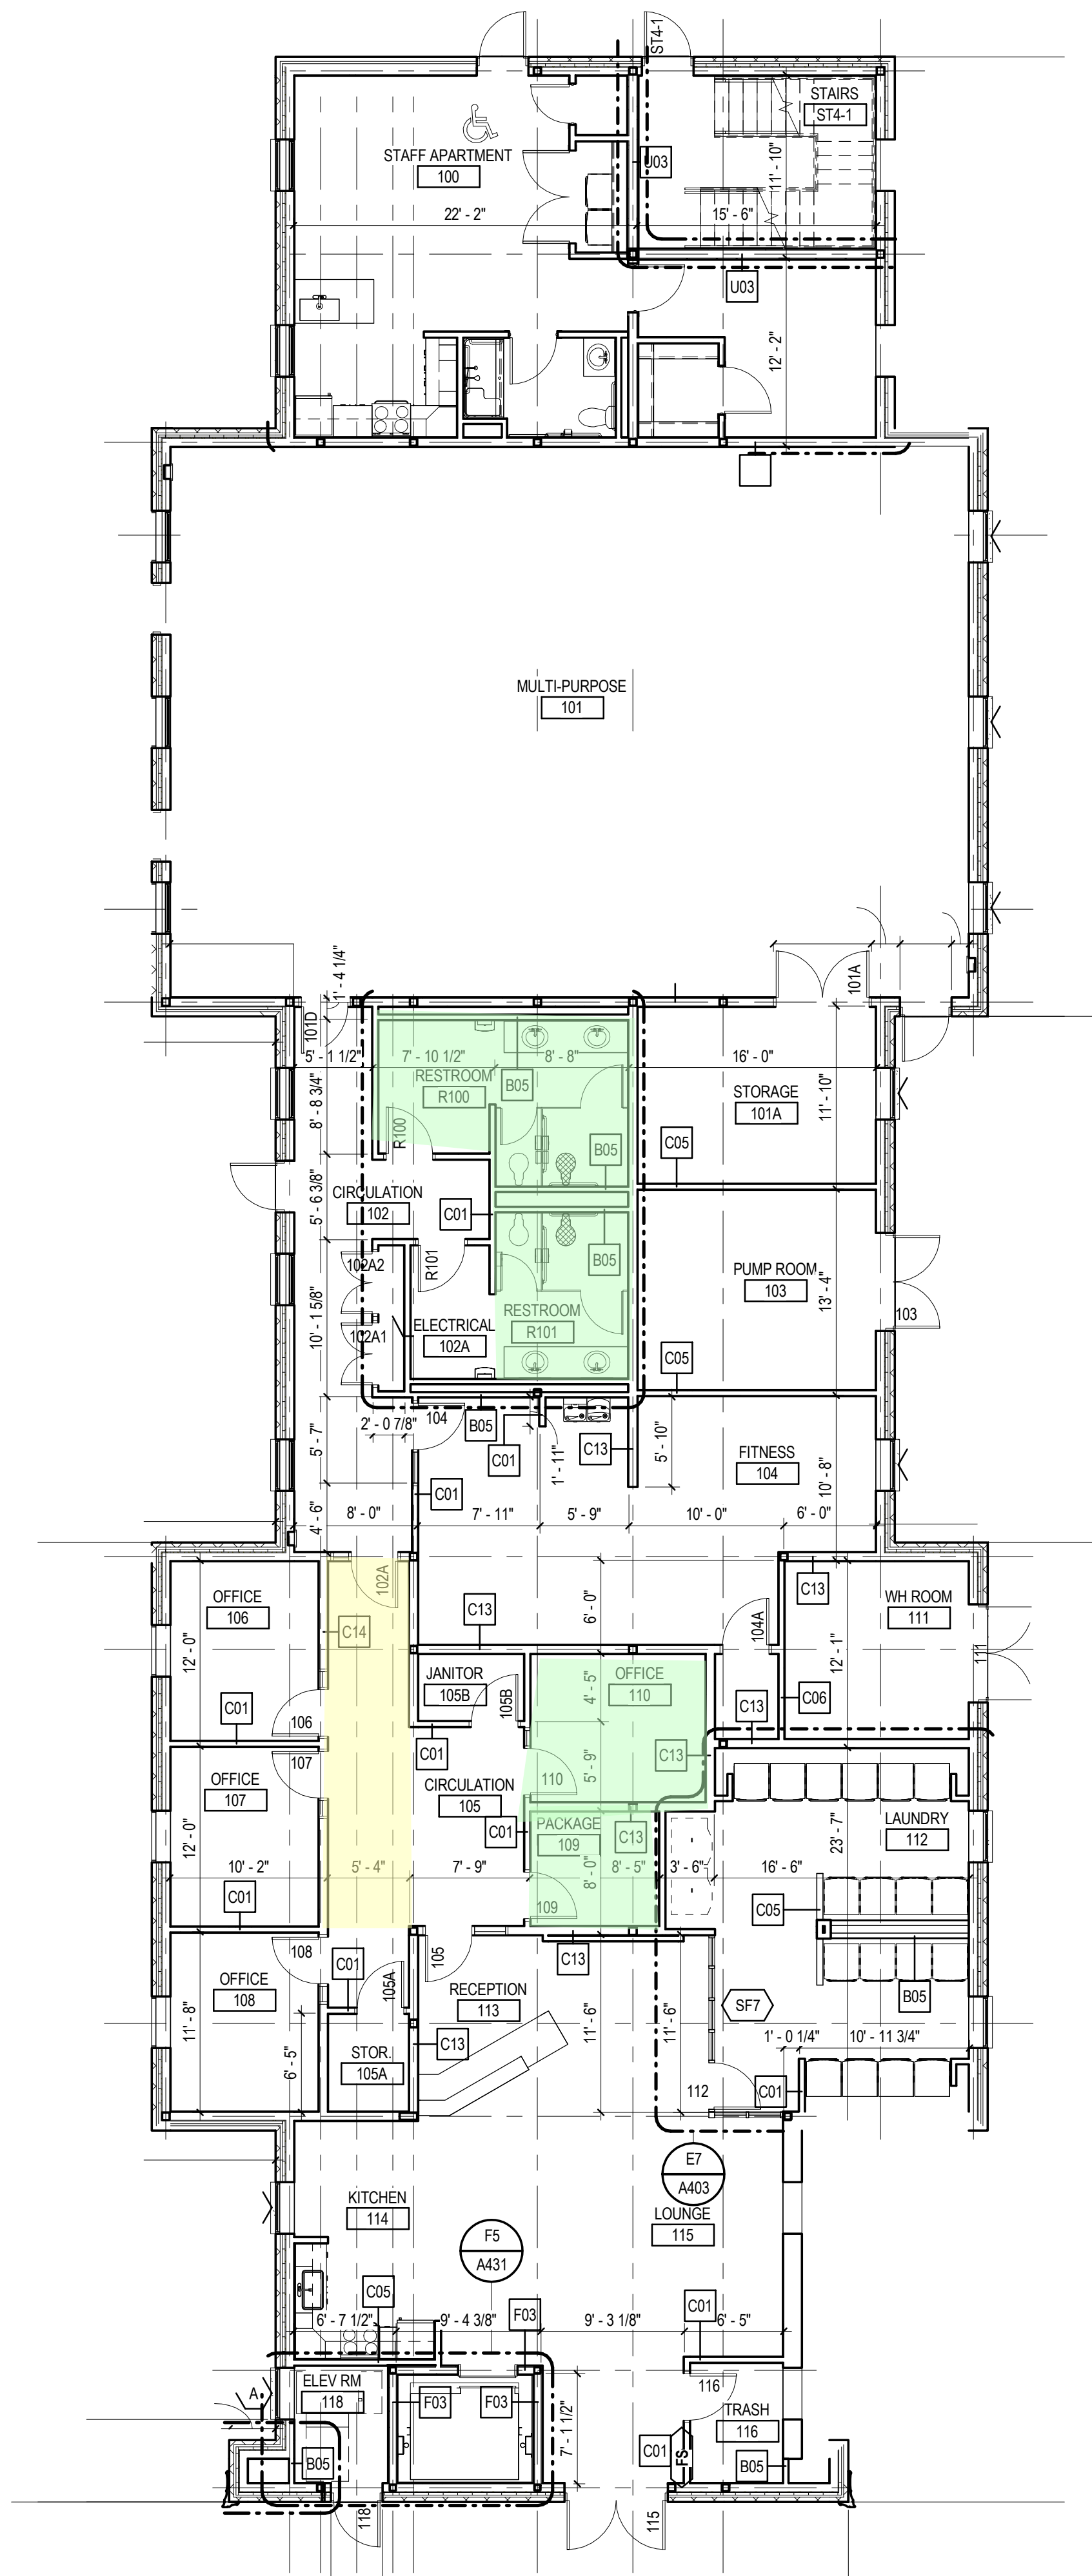

F6
A112
LEVEL 01 FLOOR PLAN - MARY'S HALL - AREA B
1/8" = 1'-0"

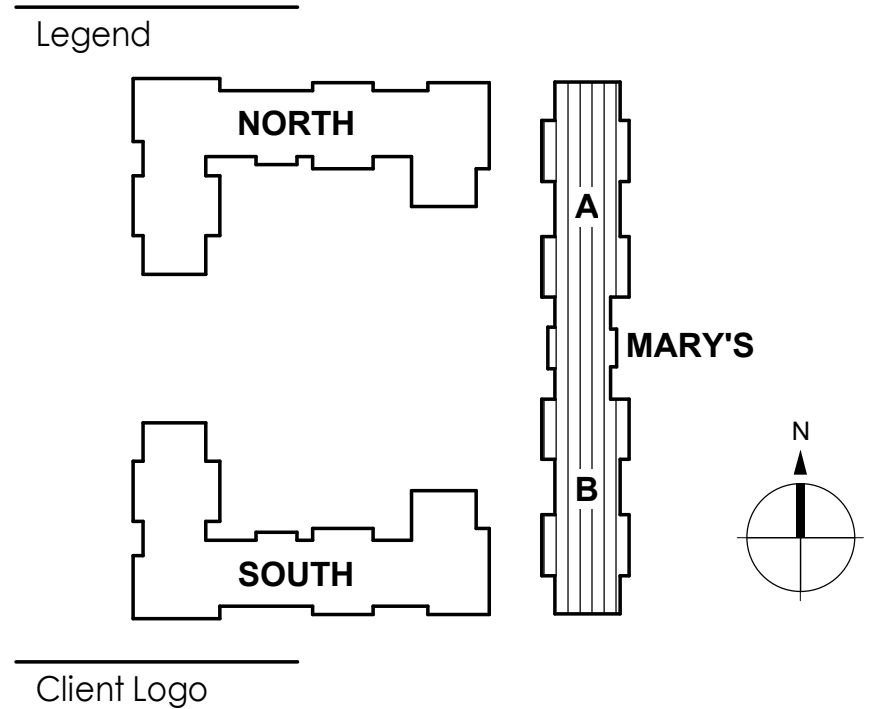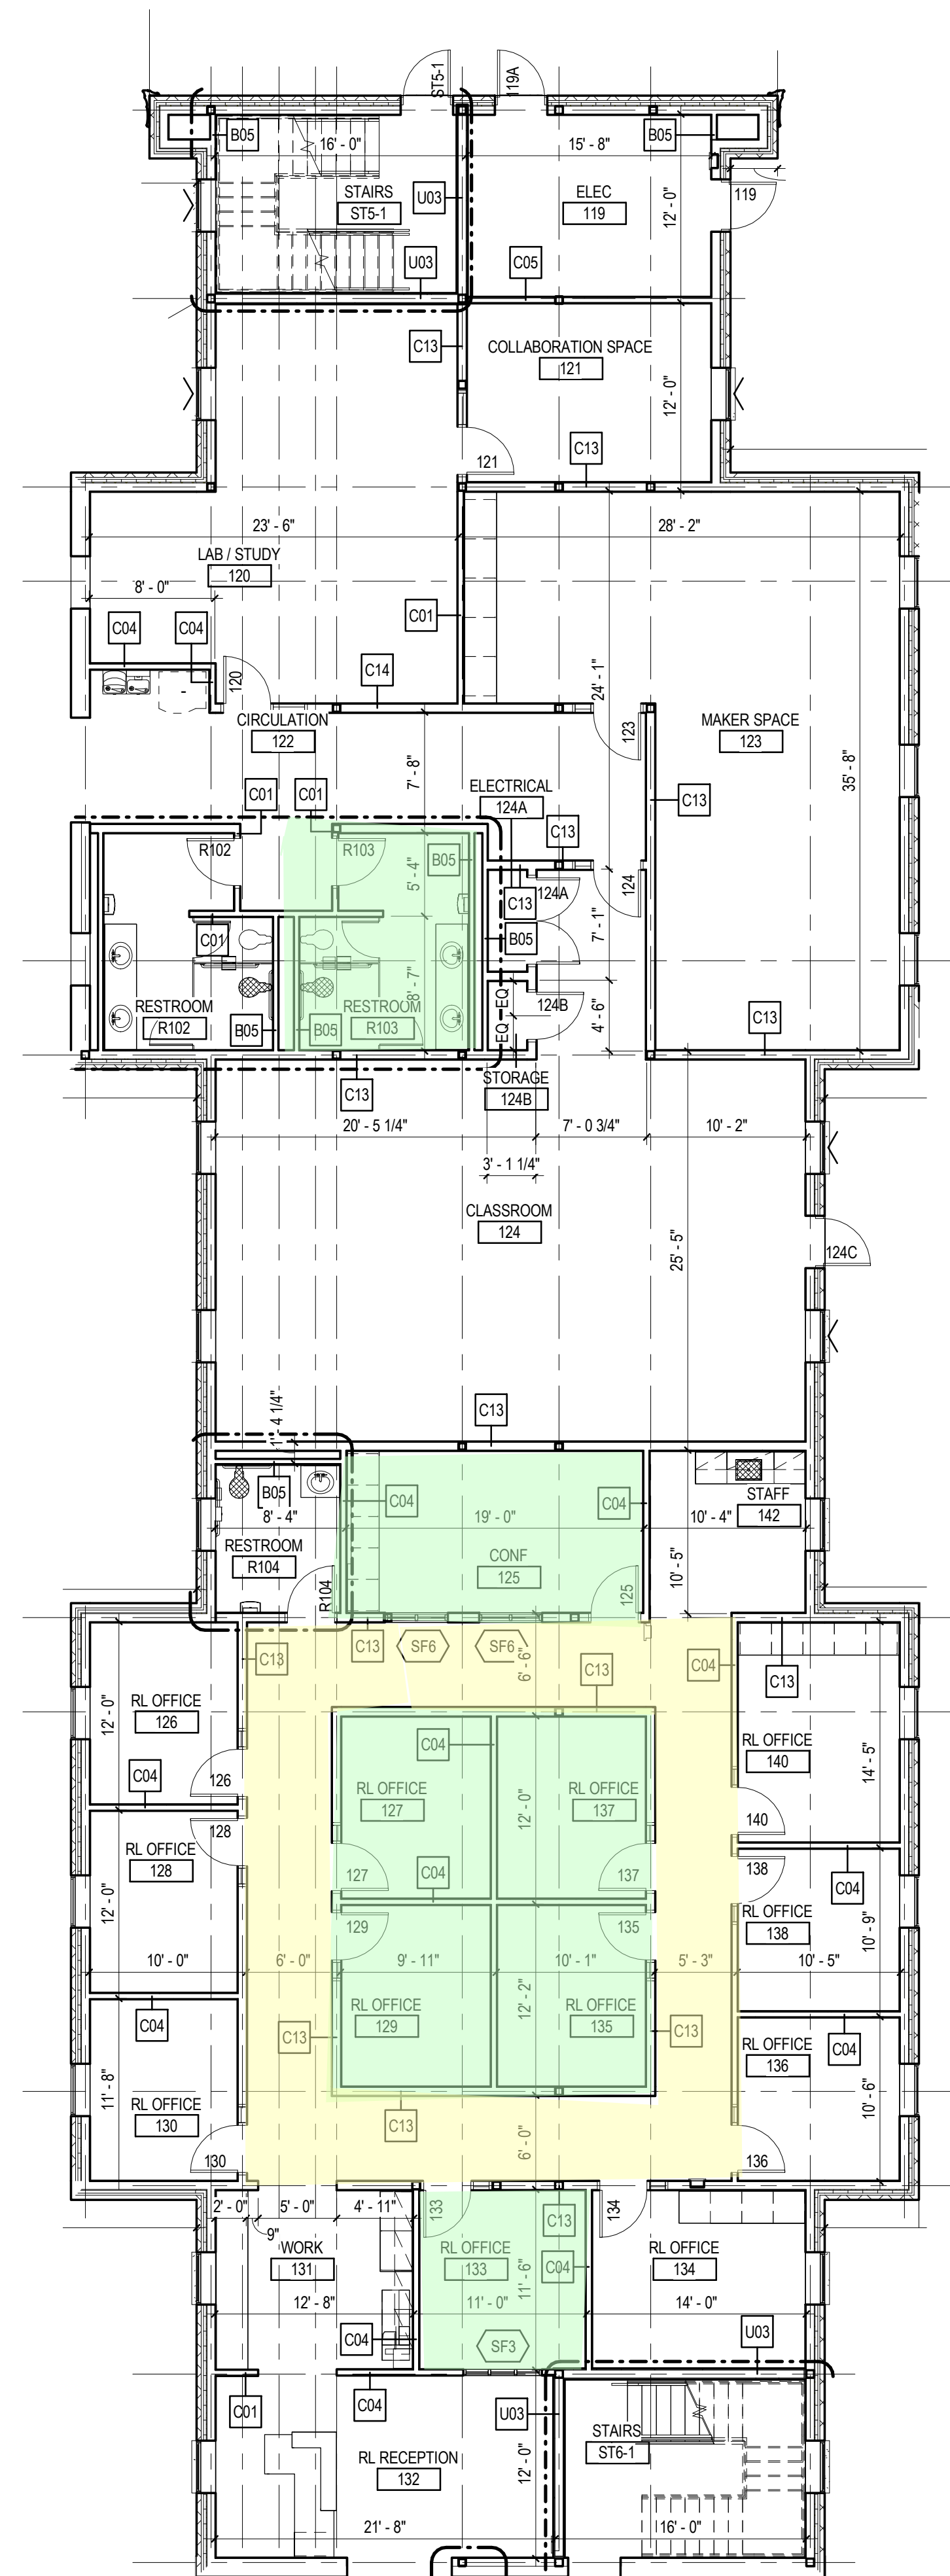

Client Logo



Title
LEVEL 01 FLOOR PLAN - MARY'S HALL

Project No.
214000617
Revision

Scale
As indicated
Drawing No.

A112

C:\Users\Public\Documents\Local_Revit_Plans\Arch_WU_RU_DOCUMENTATION_MODEL\wfga.mxd
4/11/2018 11:26:45 AM

ORIGINAL SHEET - ARCH E1

F4
A122

LEVEL 02 FLOOR PLAN - MARY'S HALL - AREA A


1/8" = 1'-0"

F6
A122

LEVEL 02 FLOOR PLAN - MARY'S HALL - AREA B

1/8" = 1'-0"

Legend

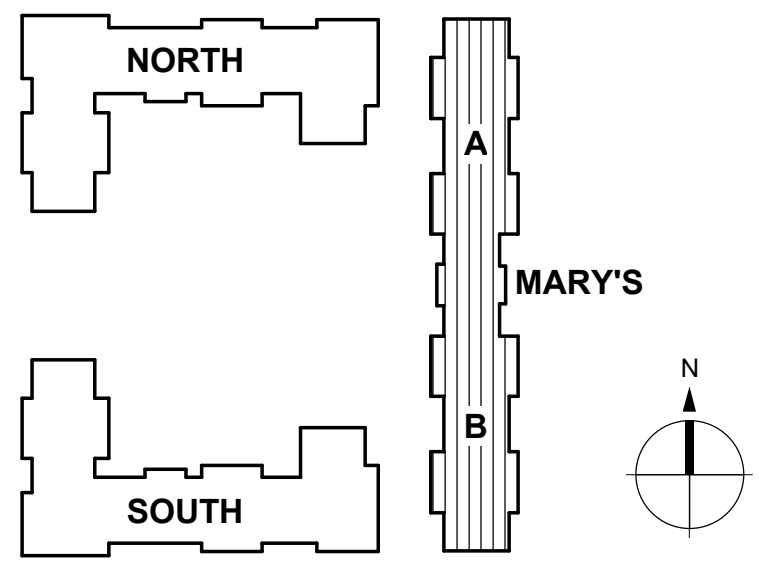

Client Logo



TEXAS WOMAN'S
UNIVERSITY

Title

LEVEL 02 FLOOR PLAN - MARY'S HALL

Project No.
214000617

Scale
As indicated

Revision

Drawing No.

A122

C:\Users\Public\Documents\Local Revit Files\314_Arch_IWU_RU_DOCUMENTATION_MODEL_wgtagan.rvt
4/11/2018 11:27:37 AM

ORIGINAL SHEET - ARCH E1

F4
A132

LEVEL 03 FLOOR PLAN - MARY'S HALL - AREA A


1/8" = 1'-0"

F6
A132

LEVEL 03 FLOOR PLAN - MARY'S HALL - AREA B

1/8" = 1'-0"

Legend

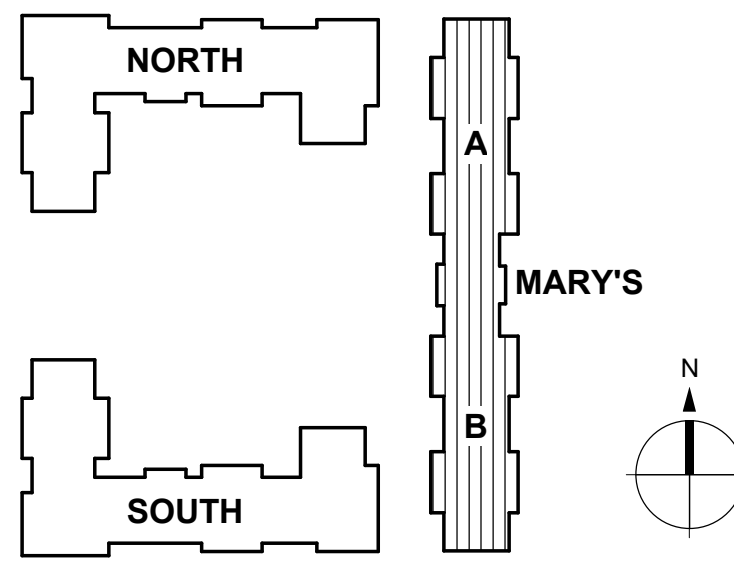

Client Logo



Title

LEVEL 03 FLOOR PLAN - MARY'S HALL


Project No.
214000617

Revision


Scale
As indicated

Drawing No.

A132

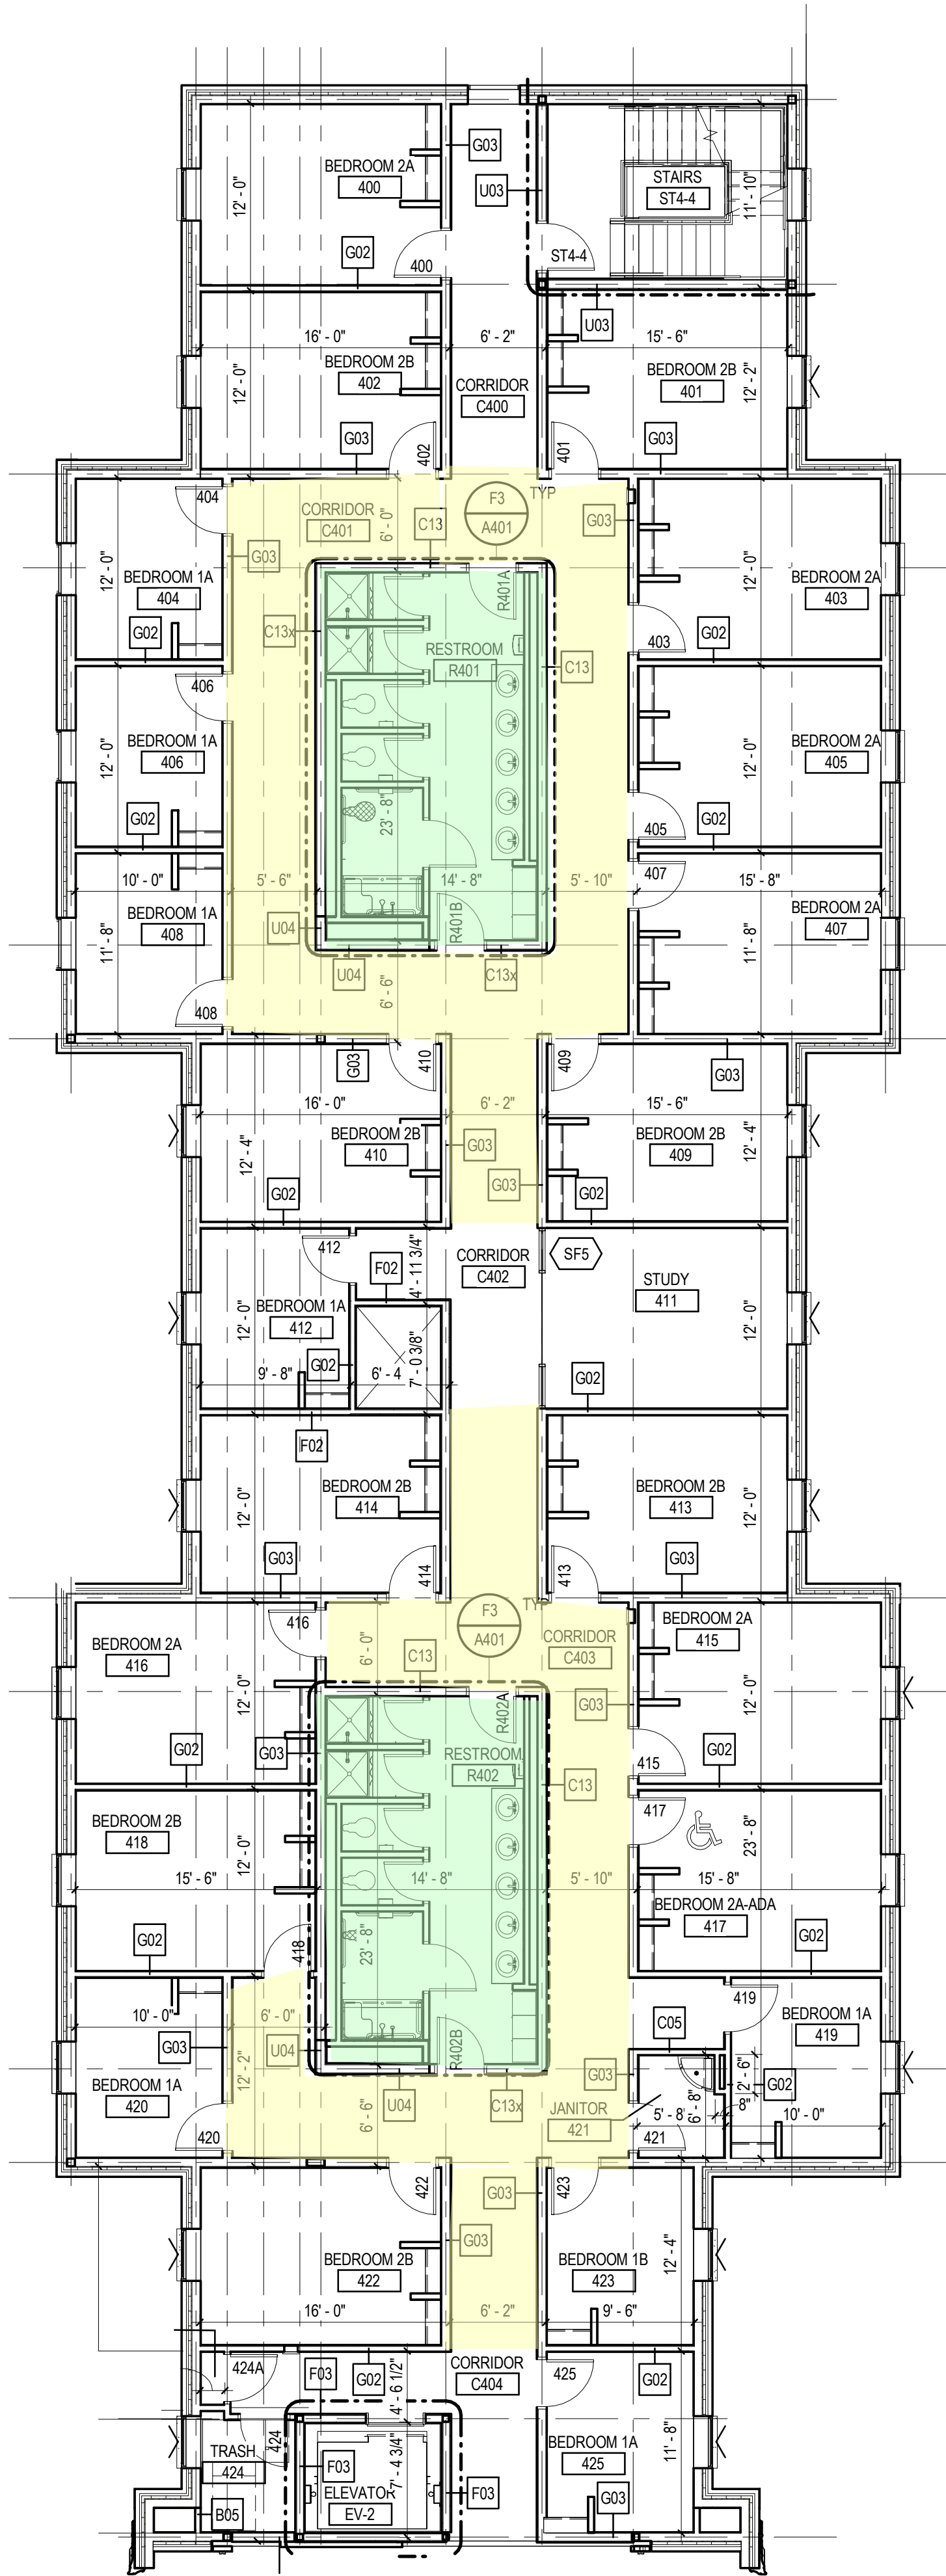

F4 LEVEL 04 FLOOR PLAN- MARY'S HALL - AREA A
A142 1/8" = 1'-0"

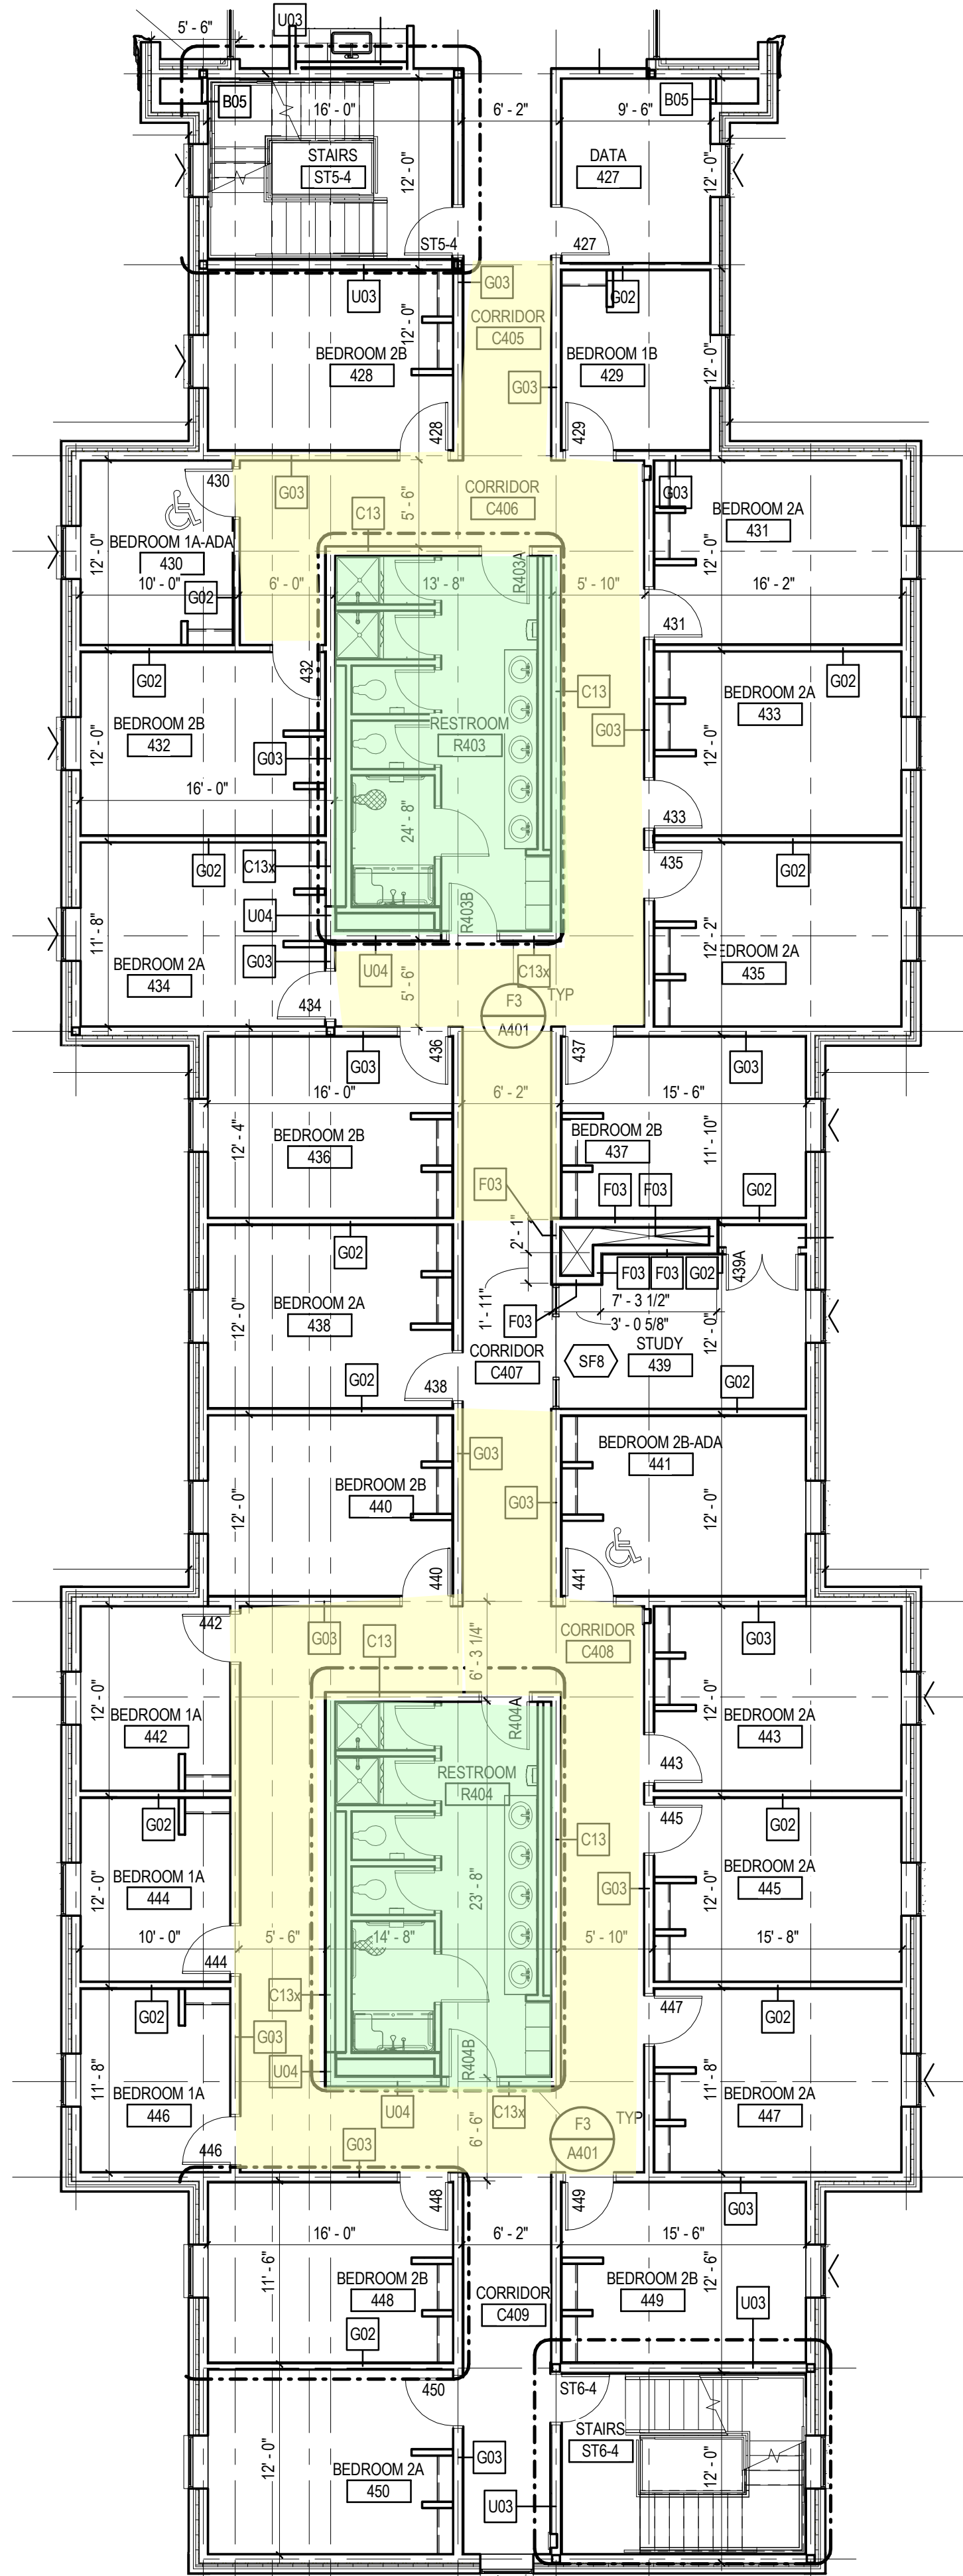

F6 LEVEL 04 FLOOR PLAN - MARY'S HALL - AREA B
A142 1/8" = 1'-0"

Legend

NORTH

SOUTH

MARY'S

Client Logo



Title	
LEVEL 04 FLOOR PLAN - MARY'S HALL	
Project No.	Scale
214000617	As indicated
Revision	Drawing No.

A142

C:\Users\Public\Documents\Local Revit Files\Architect\WU_RU_DOCUMENTATION_MODEL\wrggsm.rvt
4/11/2018 11:53:31 AM

ORIGINAL SHEET - ARCH E1

F4
A152

LEVEL 05 FLOOR PLAN - MARY'S HALL - AREA A
1/8" = 1'-0"

F6
A152

LEVEL 05 FLOOR PLAN - MARY'S HALL - AREA B
1/8" = 1'-0"

Title
LEVEL 05 FLOOR PLAN - MARY'S HALL

Project No.
214000617
Revision

Scale
As indicated
Drawing No.

A152