


Key:Firewall: all penetrations must be firestopped
All penetrations into floors must be firestopped

1 PIONEER HALL BUILDING
 BASEMENT FLOOR PLAN SCALE: 1/32" = 1'-0"

 

LEGEND
 FIRE PULL FIRE
 FIRE EXTINGUISHER FEO

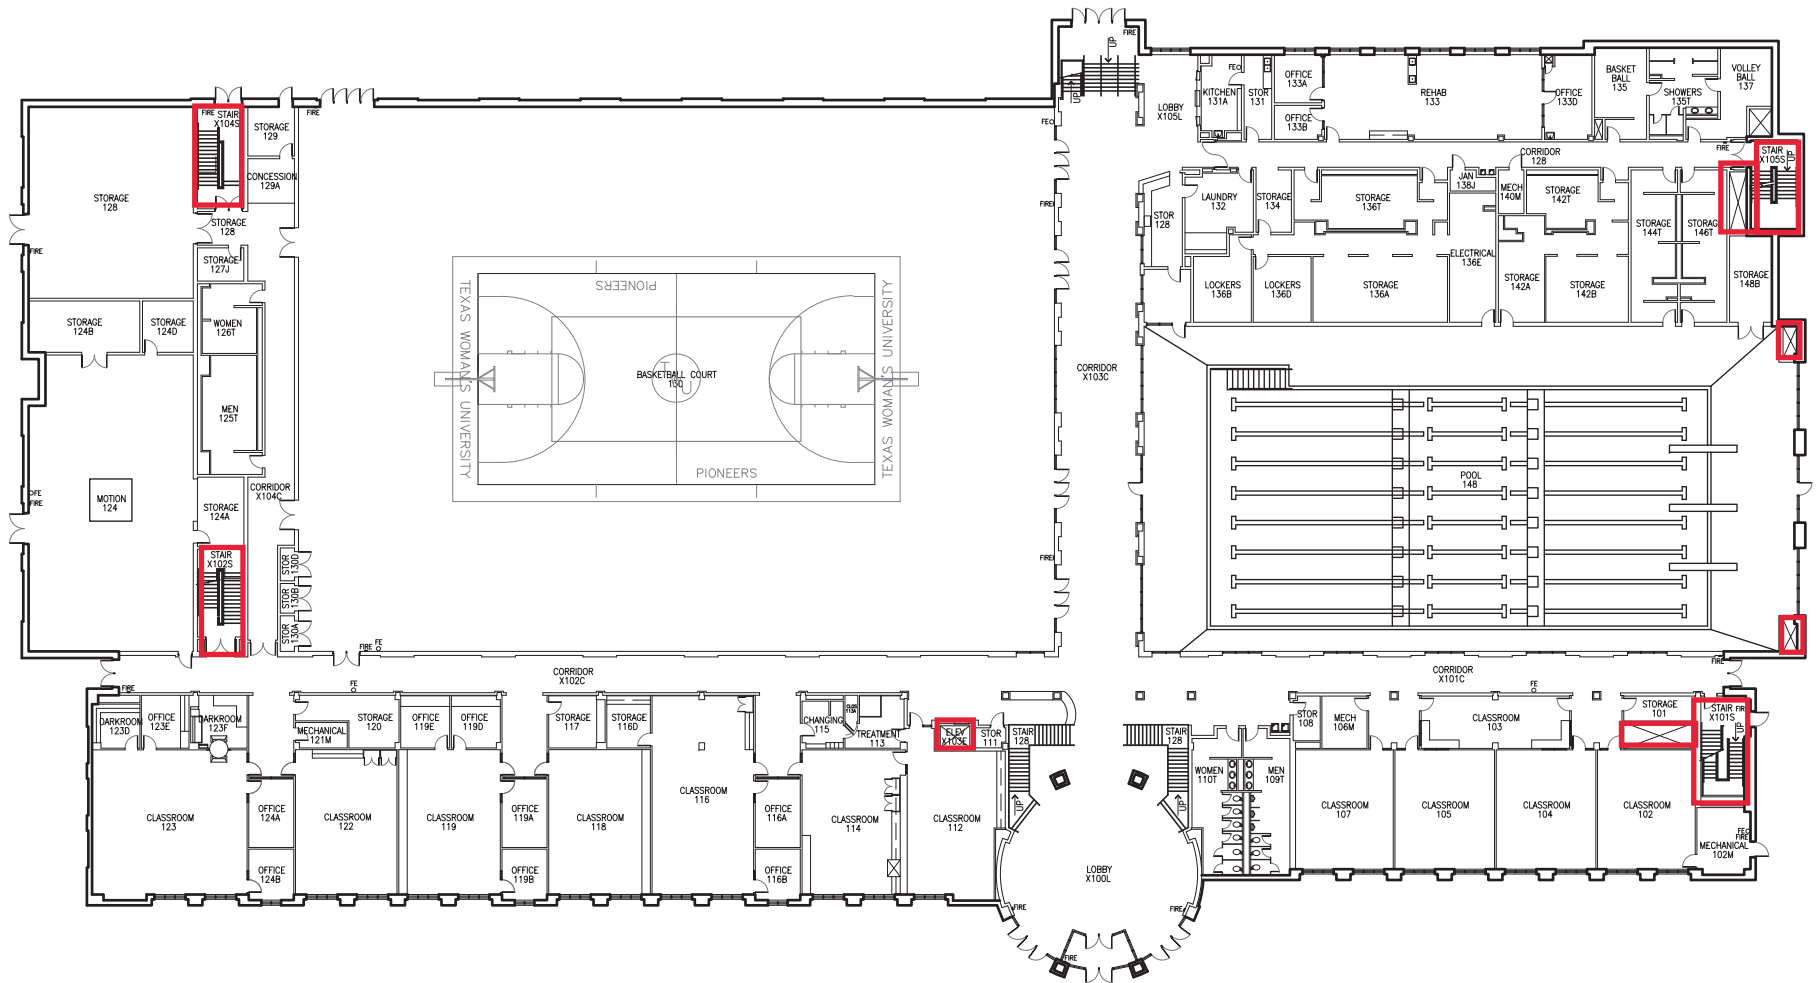

Key: Firewall: all penetrations must be firestopped
All penetrations into floors must be firestopped


1 PIONEER HALL BUILDING
 1ST FLOOR PLAN

SCALE: 1/32" = 1'-0"

GRAPHIC SCALE



LEGEND
 FIRE PULL FIRE EXTINGUISHER FEO

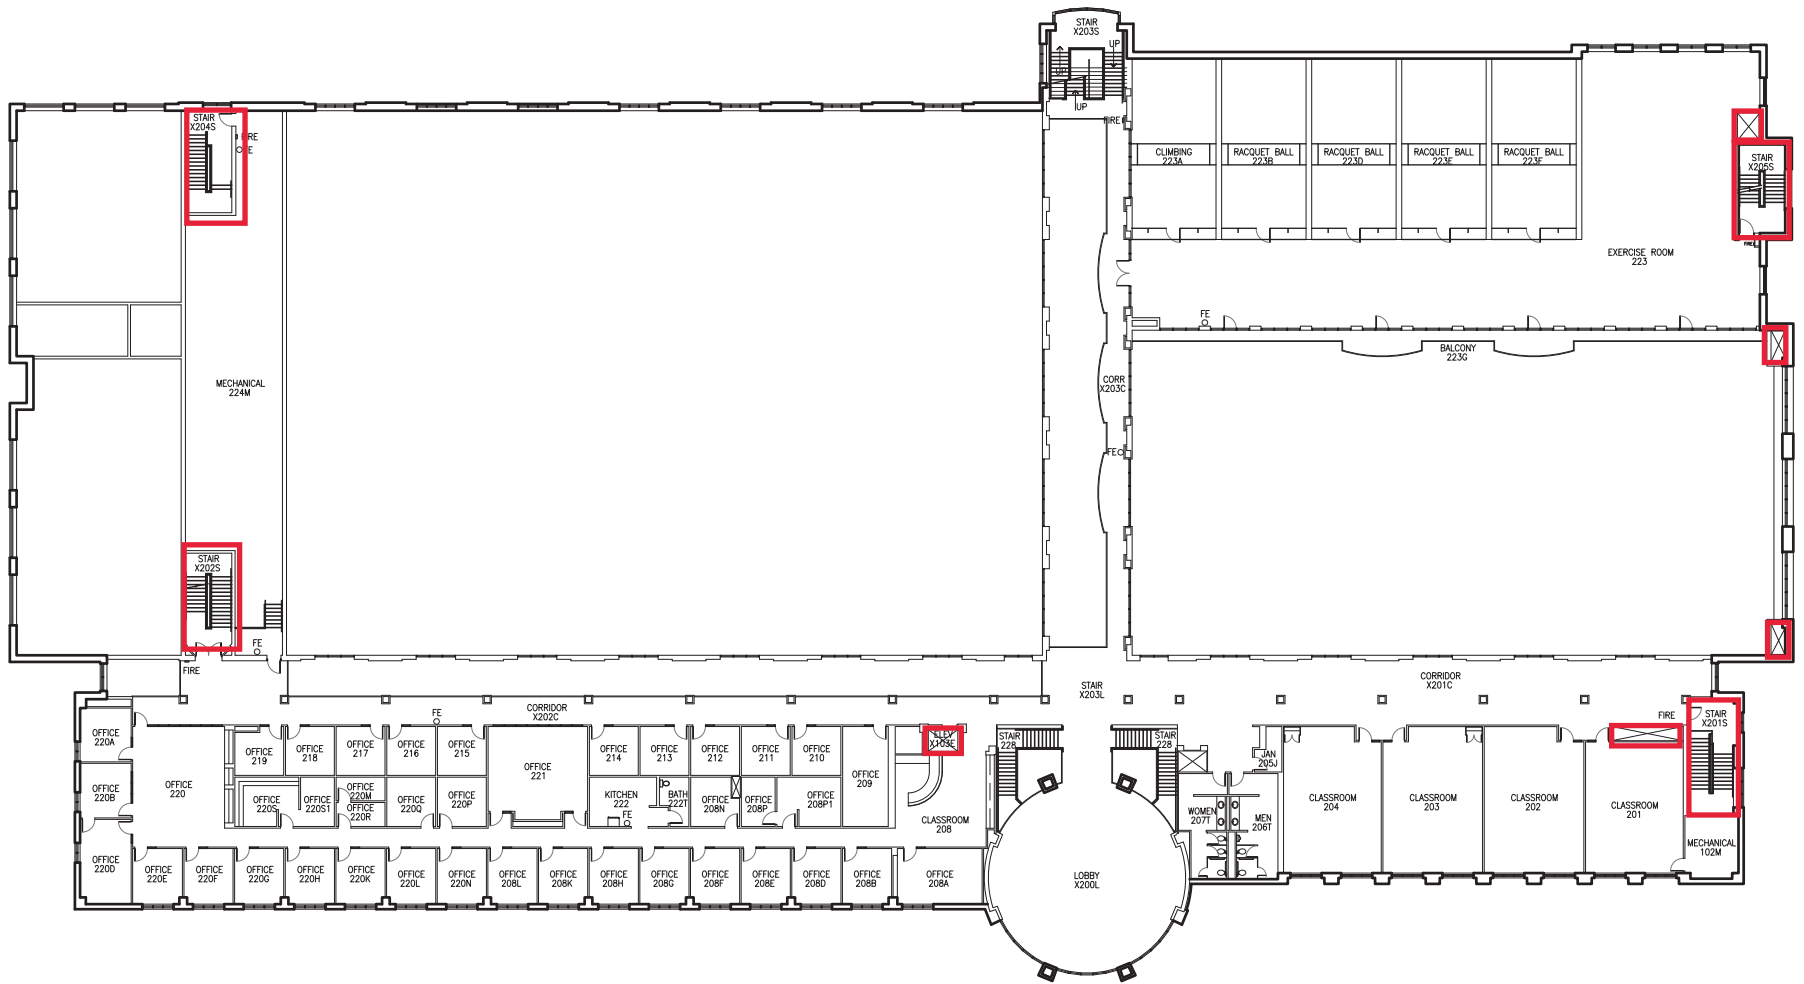


Key: Firewall: all penetrations must be firestopped
All penetrations into floors must be firestopped


1 PIONEER HALL BUILDING
2ND FLOOR PLAN

SCALE: 1/32" = 1'-0"

GRAPHIC SCALE

 


LEGEND	
	FIRE PULL
	FIRE EXTINGUISHER F.E.O.

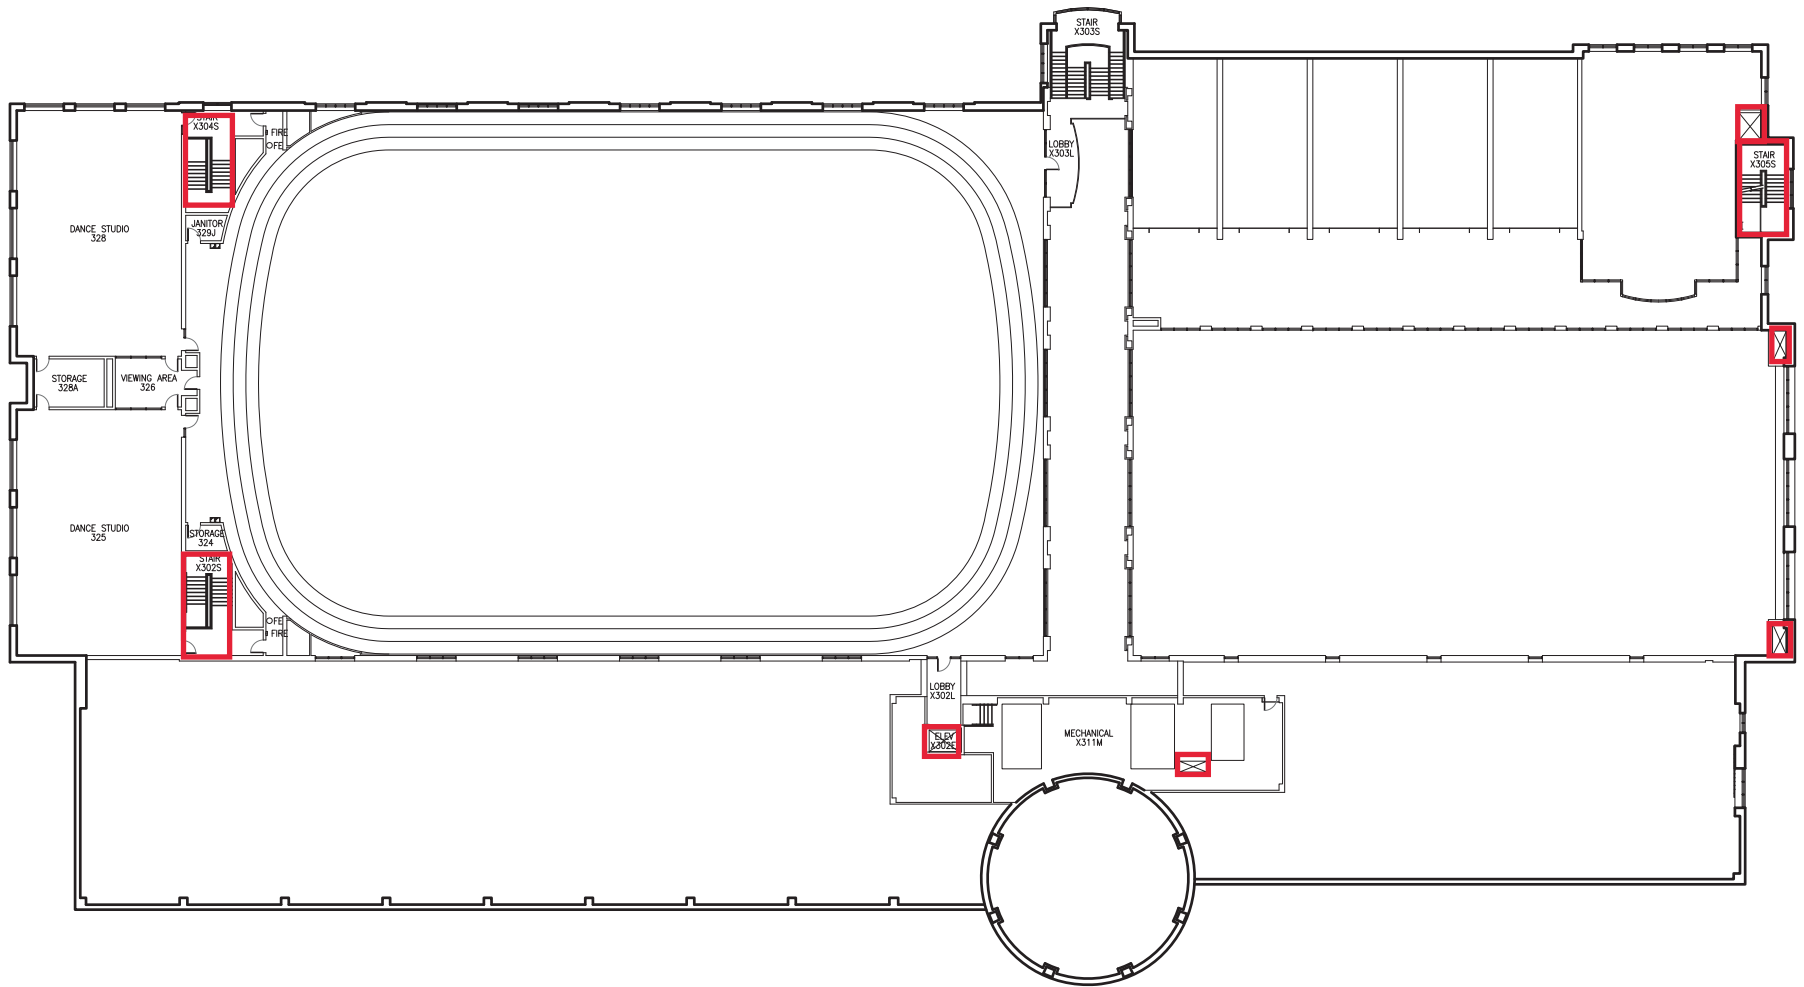

Key:Firewall: all penetrations must be firestopped
All penetrations into floors must be firestopped

1 PIONEER HALL BUILDING
 3RD FLOOR PLAN

SCALE: 1/32" = 1'-0"

 

LEGEND	
	FIRE PULL
	FIRE EXTINGUISHER
	FEO