



 

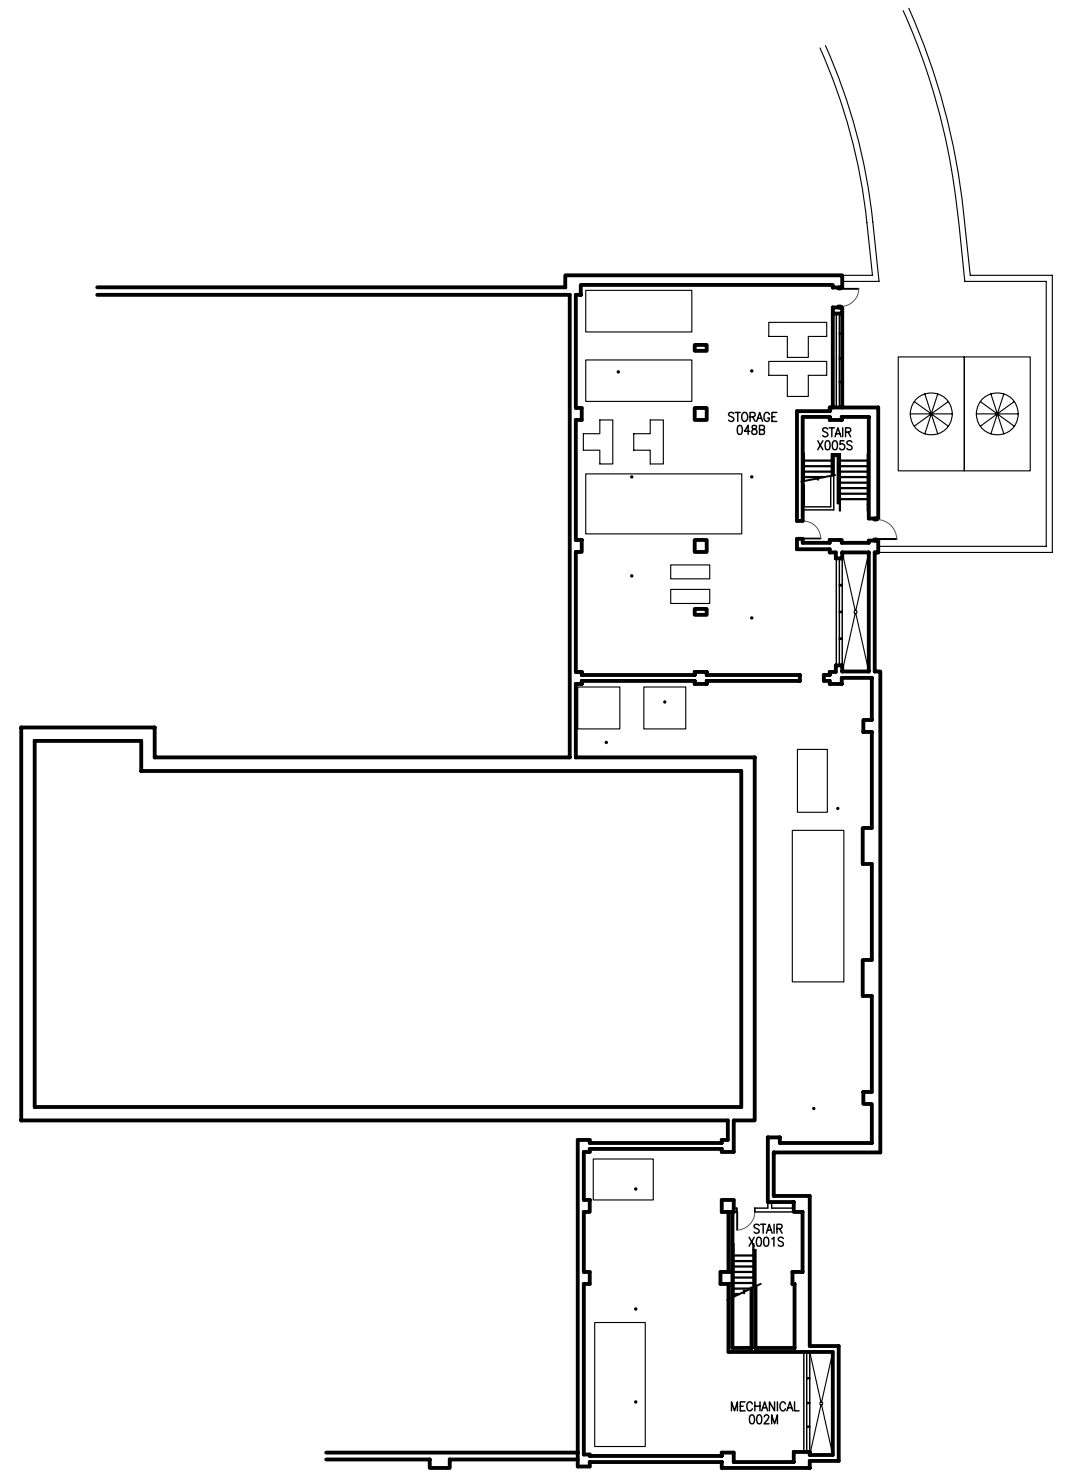

# MAP KEY

Shelter Locations

 Primary

 Secondary



LEGEND	
	FIRE PULL
	FIRE EXTINGUISHER
	FIRE PULL
	FIRE EXTINGUISHER

# MAP KEY


## Shelter Locations

- Primary
- Secondary



1 PIONEER HALL BUILDING  
1ST FLOOR PLAN

SCALE: 1/32" = 1'-0"


 


LEGEND	
	FIRE PULL
	FIRE EXTINGUISHER
	FIRE EXIT
	FIRE EGRESS

# MAP KEY

## Shelter Locations

- Primary
- Secondary

 
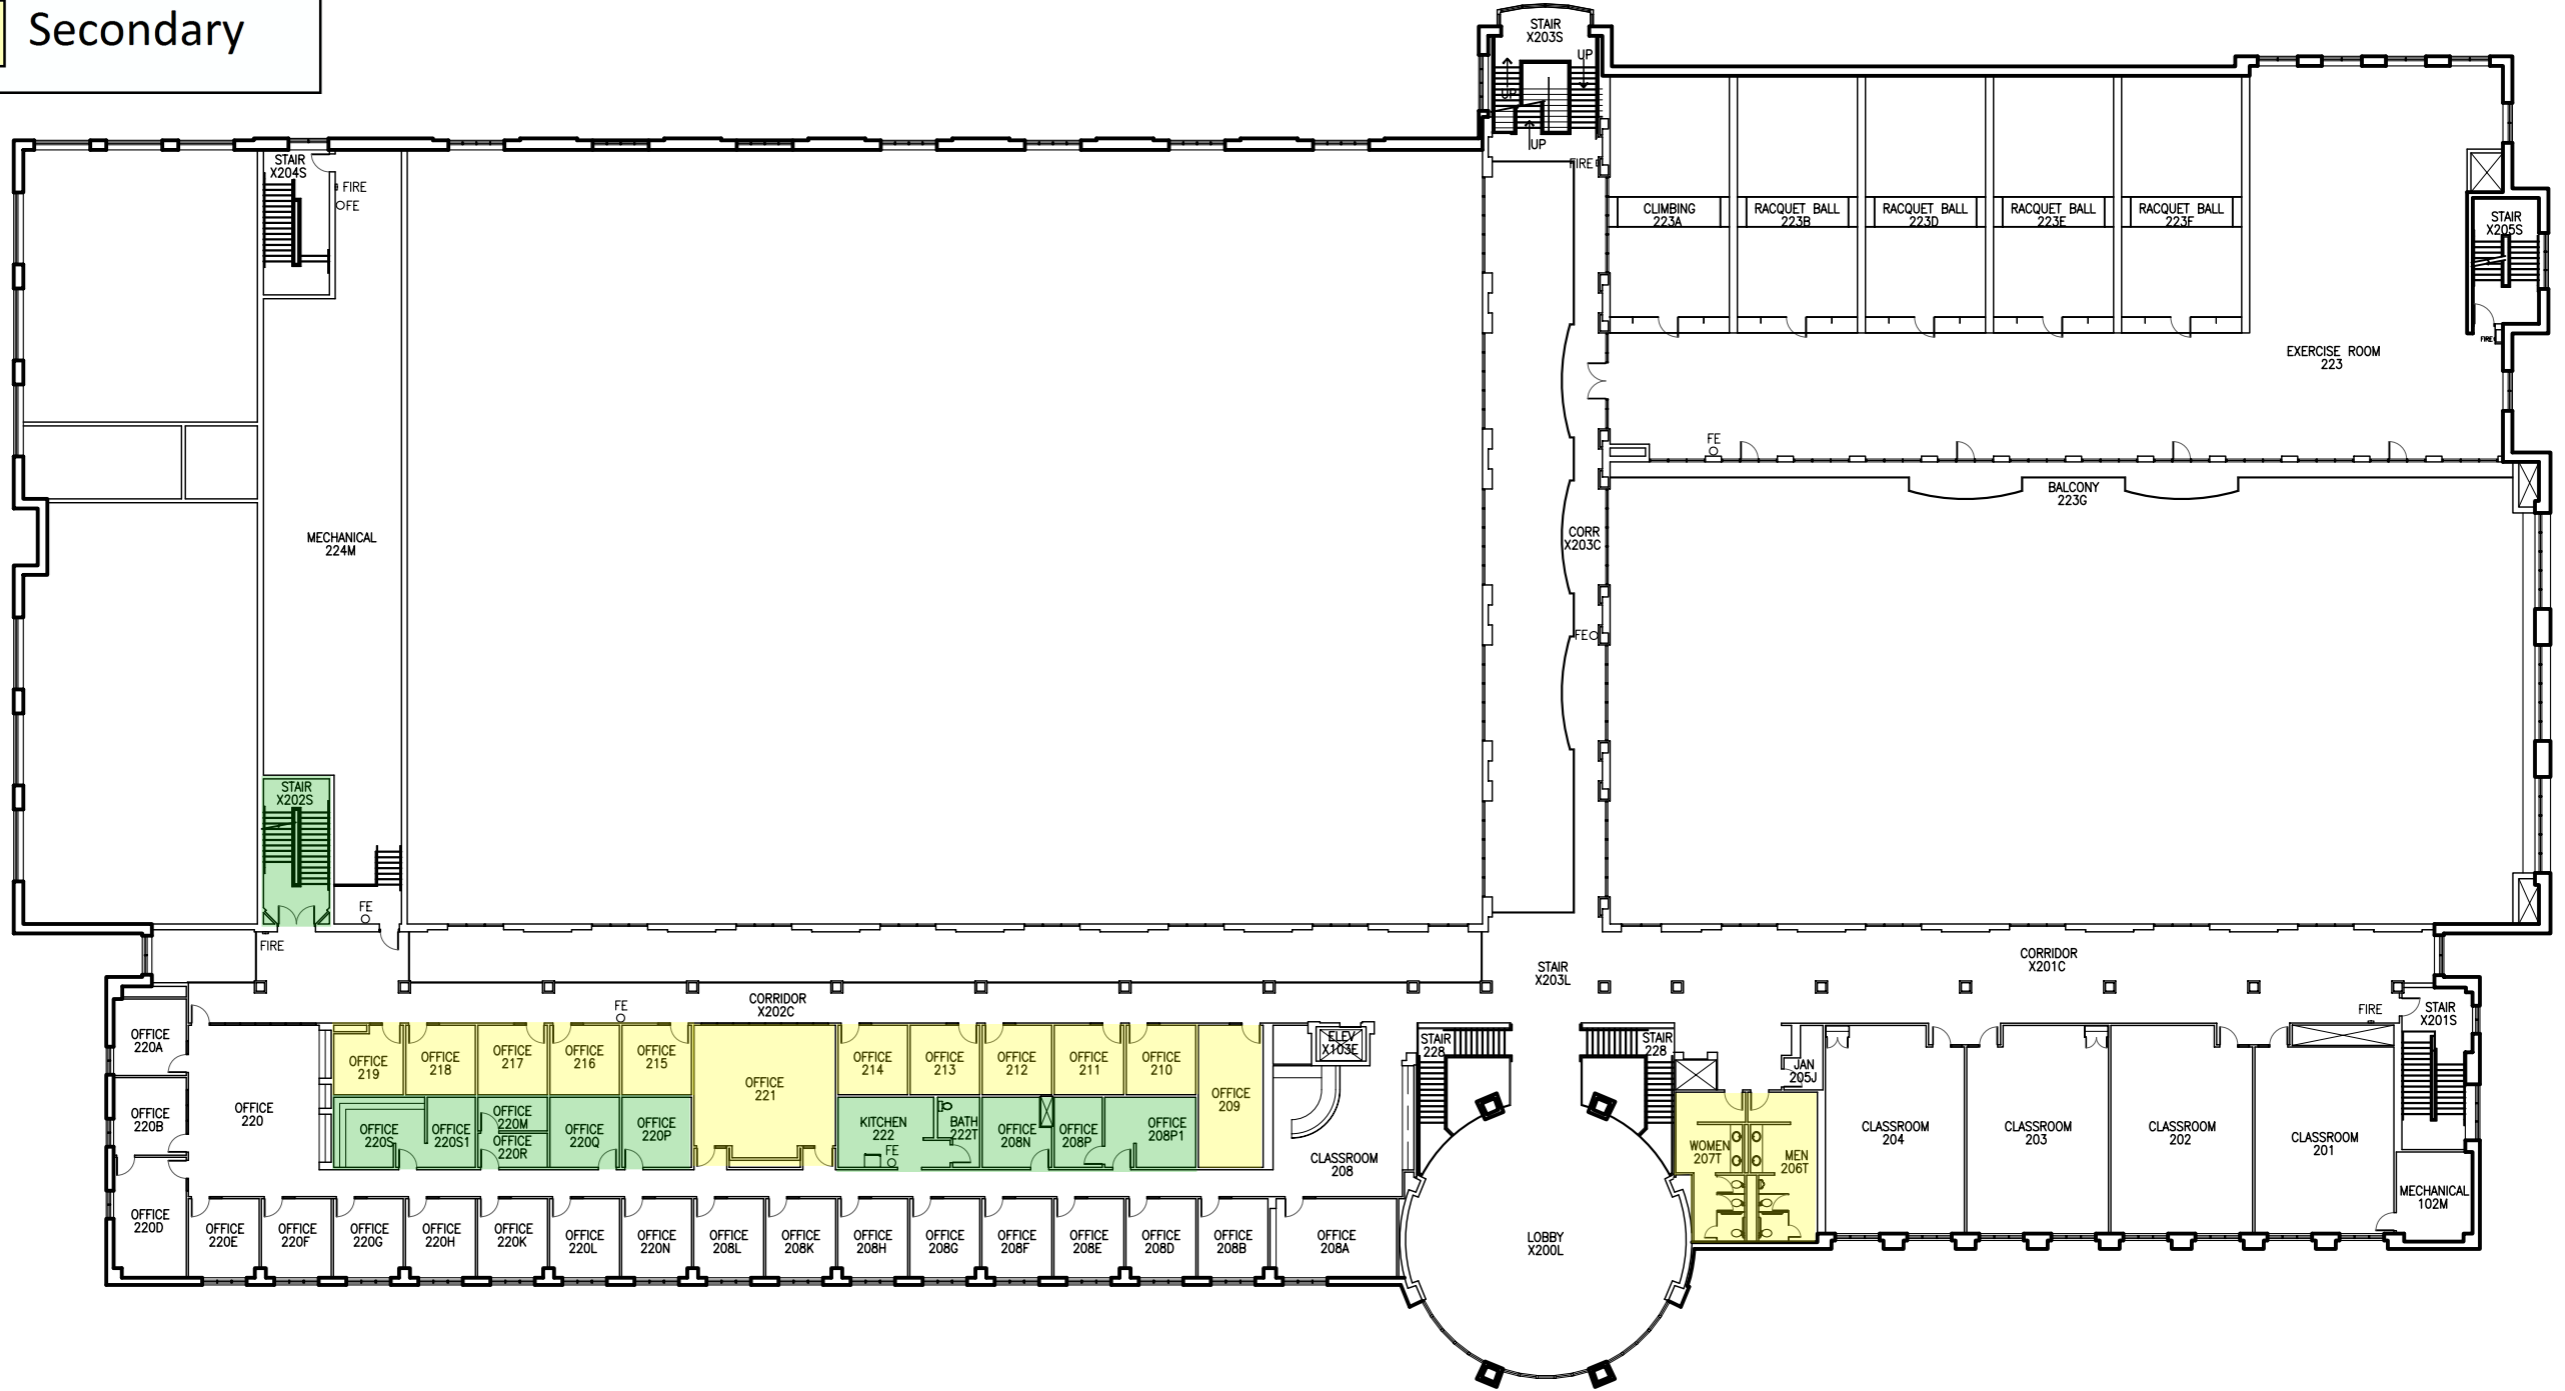


LEGEND	
FIRE PULL	FIRE
FIRE EXTINGUISHER	FE

# MAP KEY

## Shelter Locations

- Primary
- Secondary

 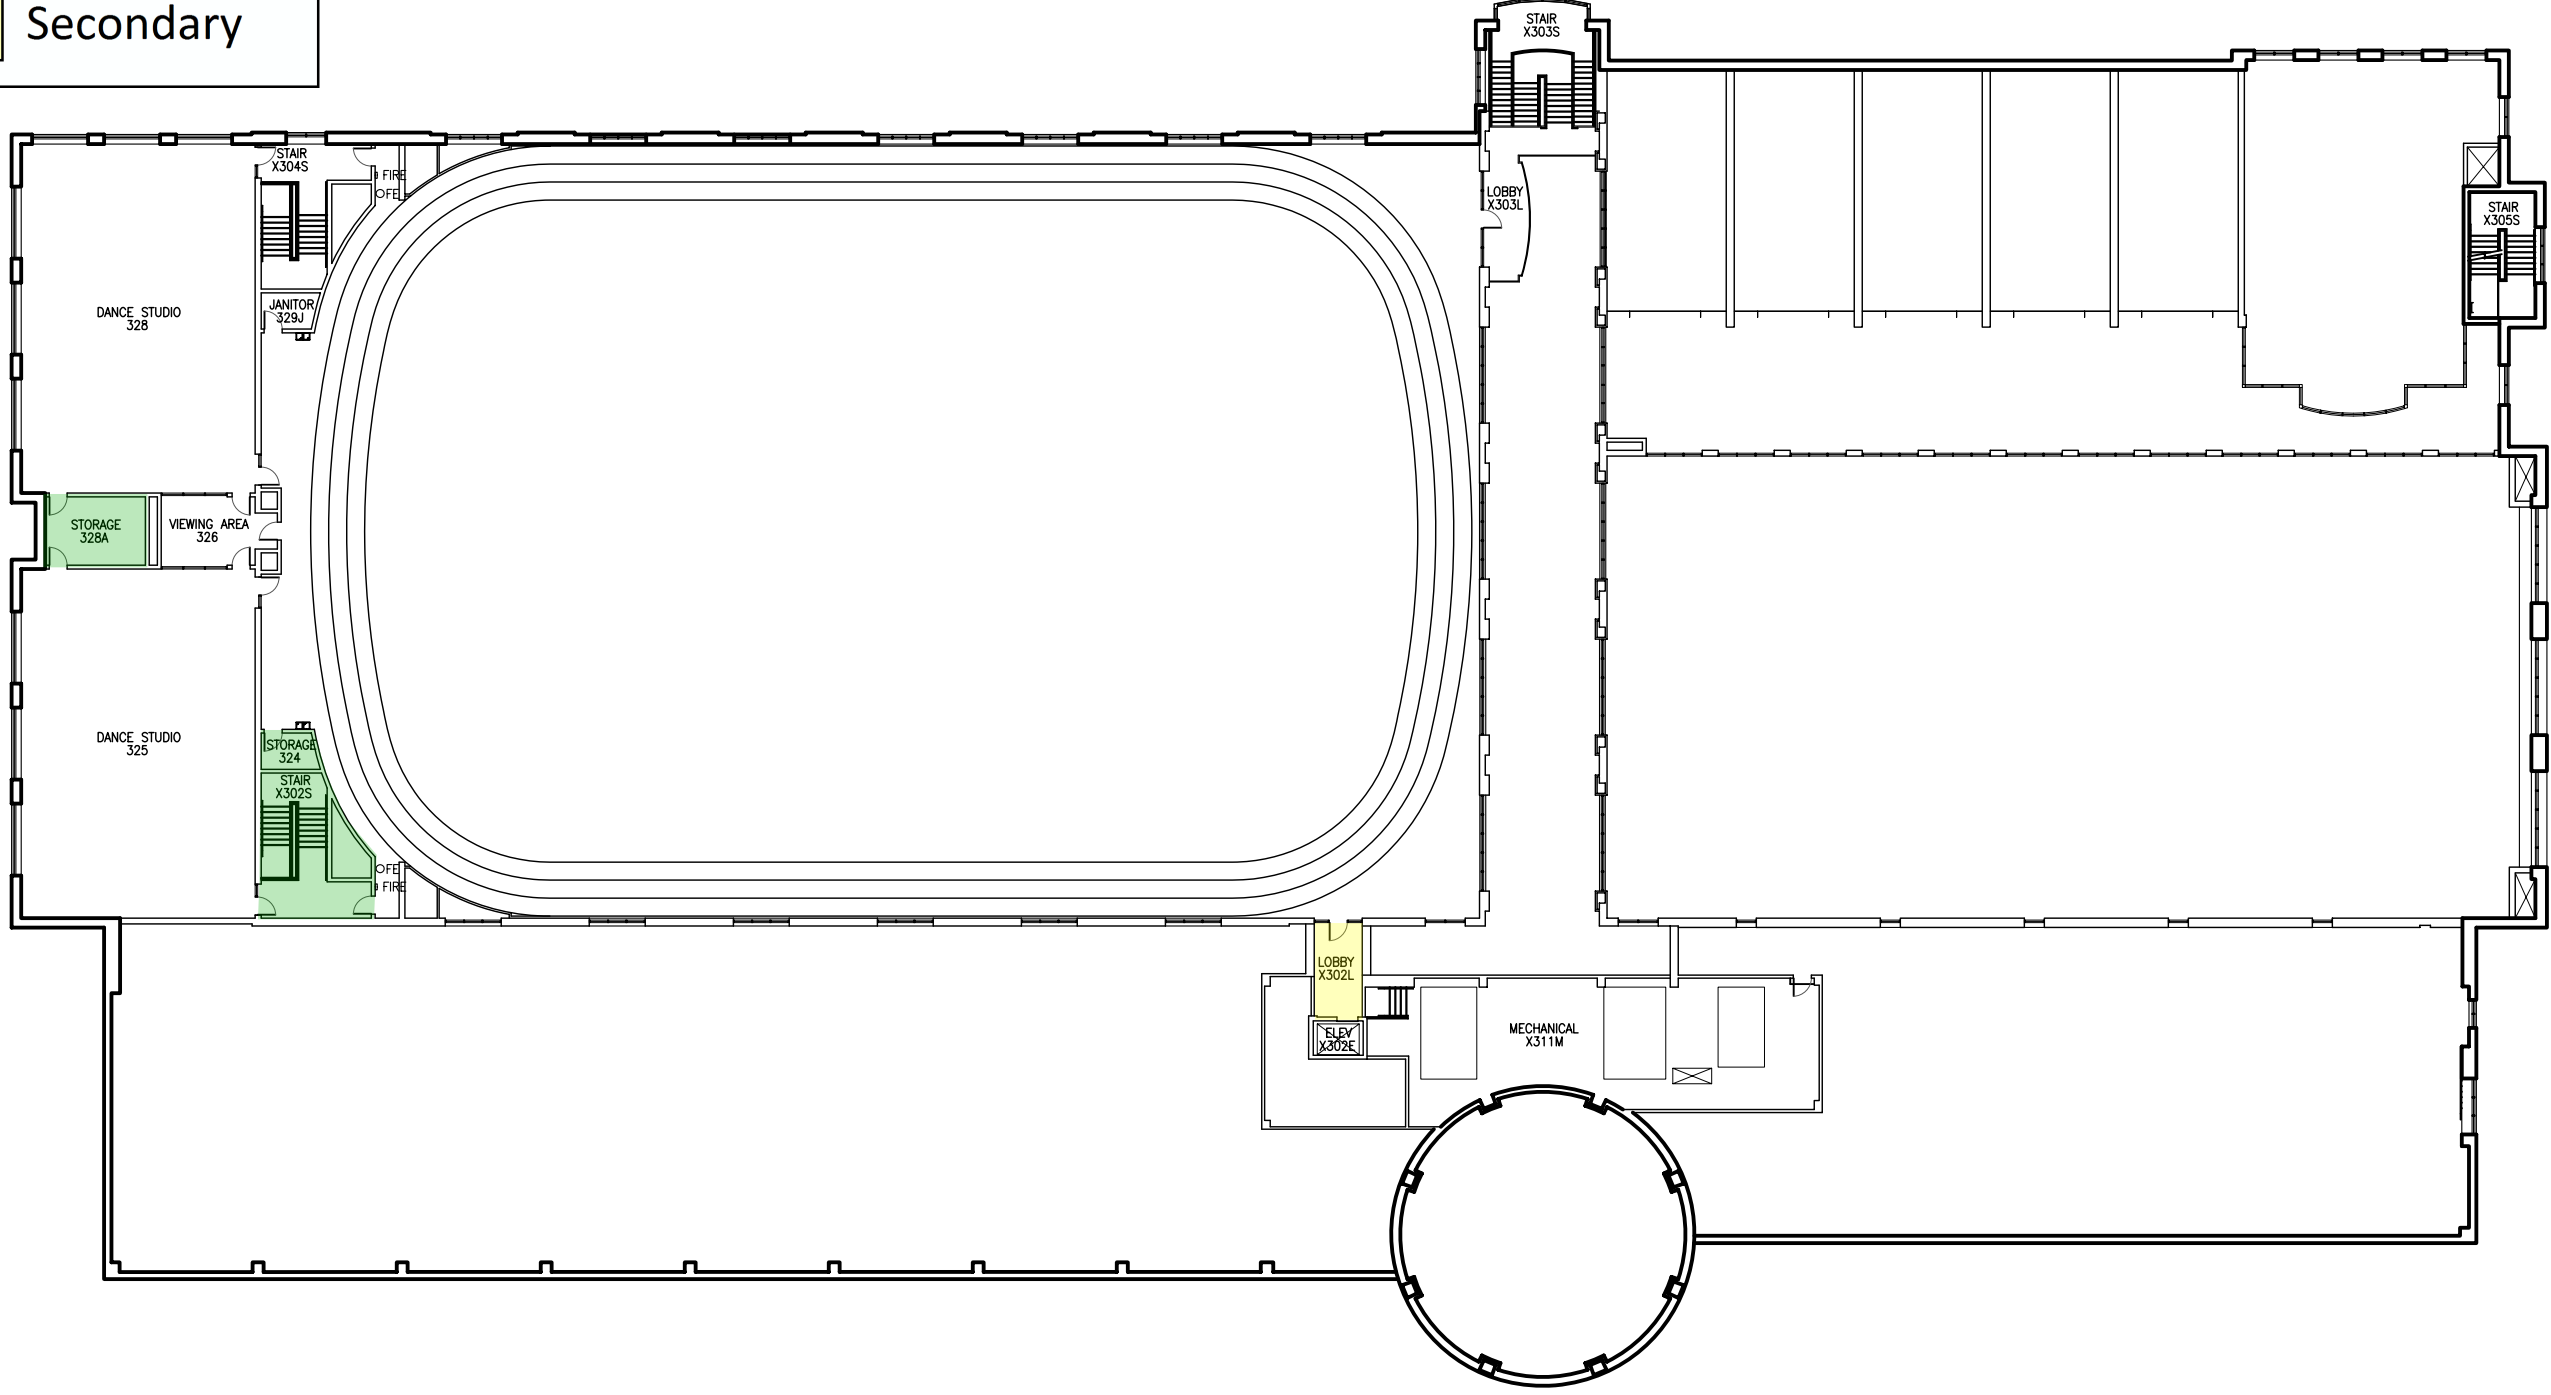

LEGEND	
FIRE PULL	FIRE
FIRE EXTINGUISHER	FE O