


**Key:** Fire wall: all penetrations must be firestopped  
All penetrations into floors must be firestopped






 Key:Firewall: all penetrations must be firestopped  
All penetrations into floors must be firestopped


# 1 STODDARD HALL BUILDING 2ND FLOOR PLAN

SCALE: 1/16" = 1'-0"

GRAPHIC SCALE

 


LEGEND	
FIRE PULL	FIRE
FIRE EXTINGUISHER	FE

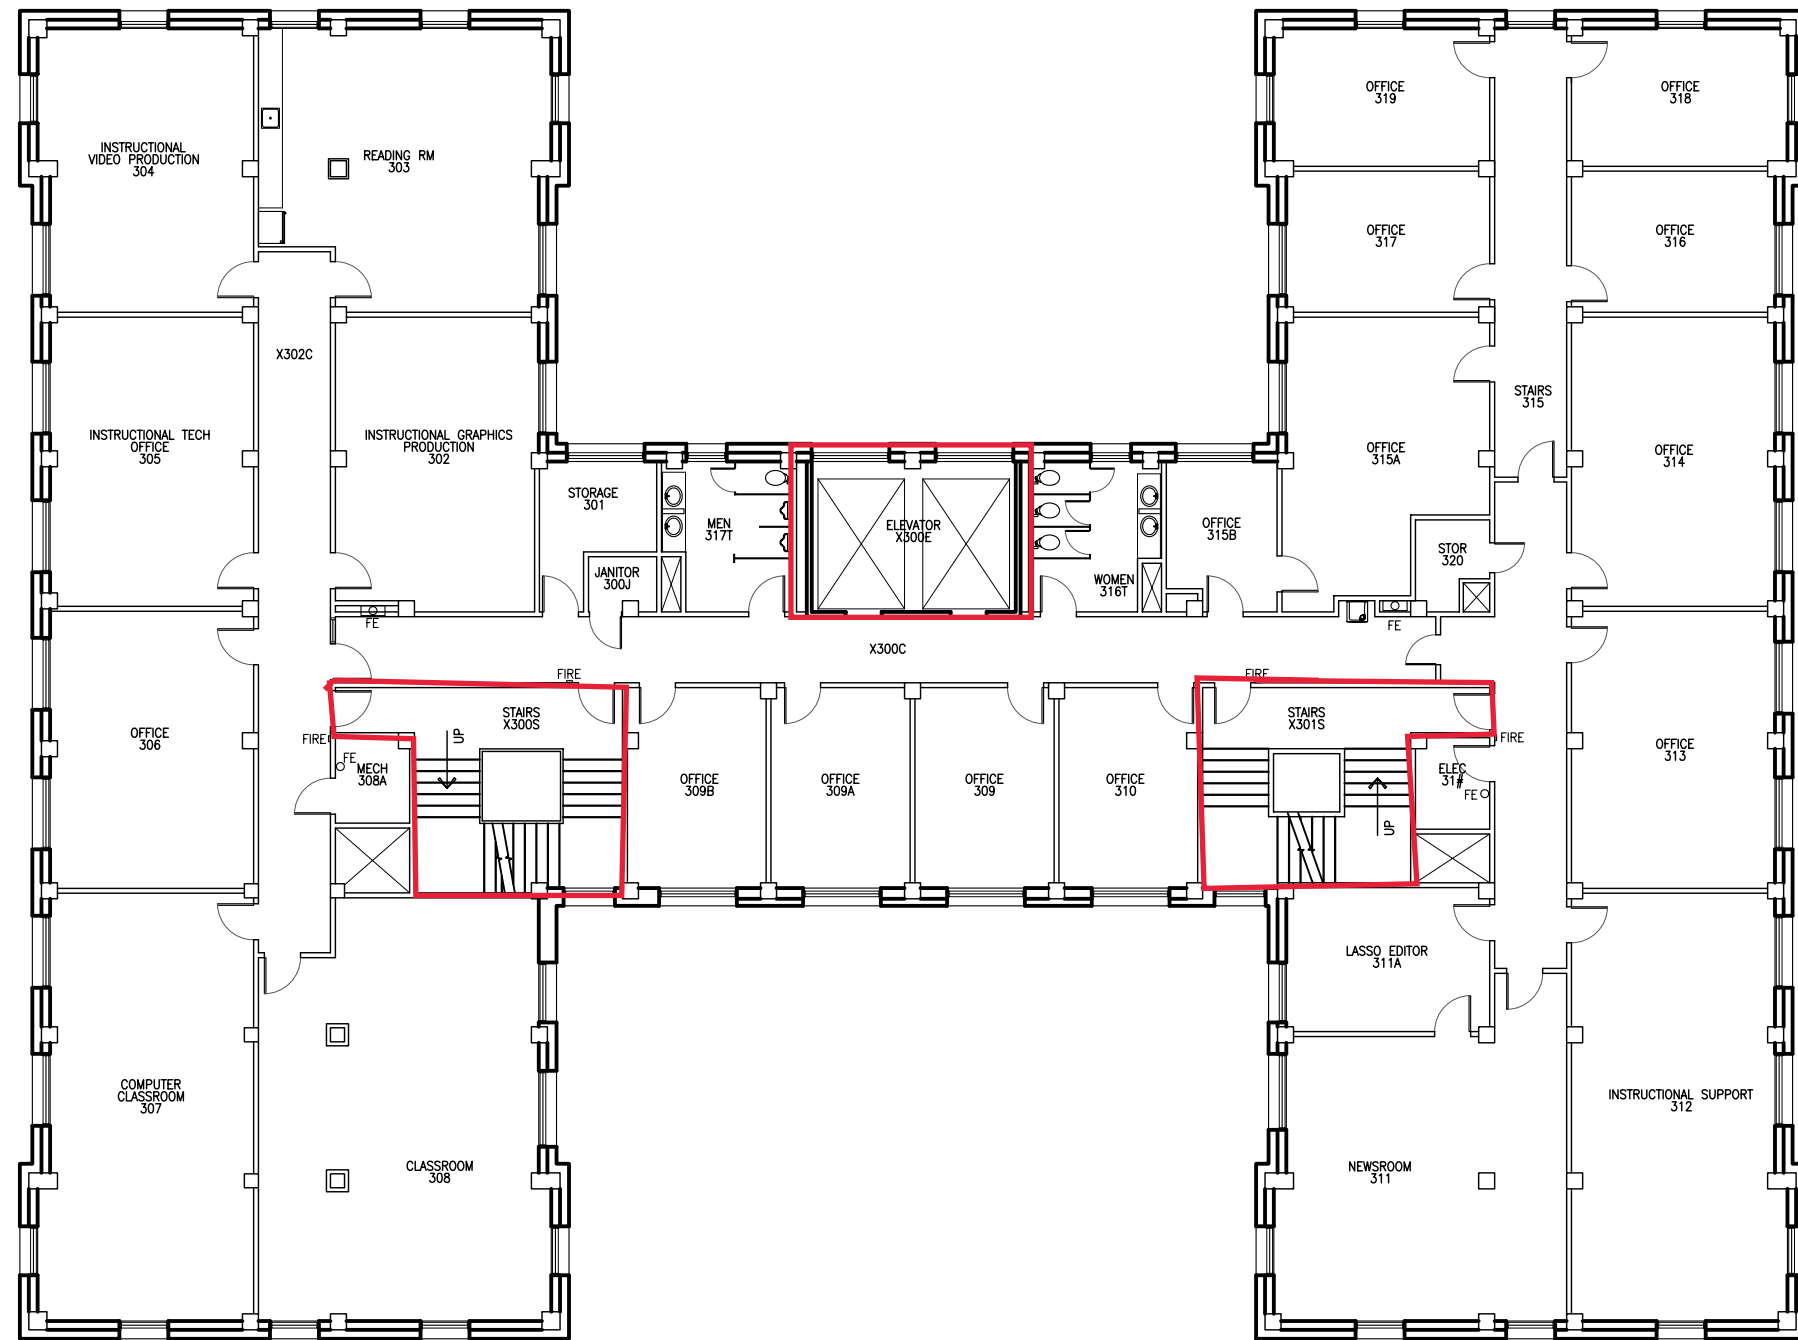

Key:Firewall: all penetrations must be firestopped  
 All penetrations into floors must be firestopped



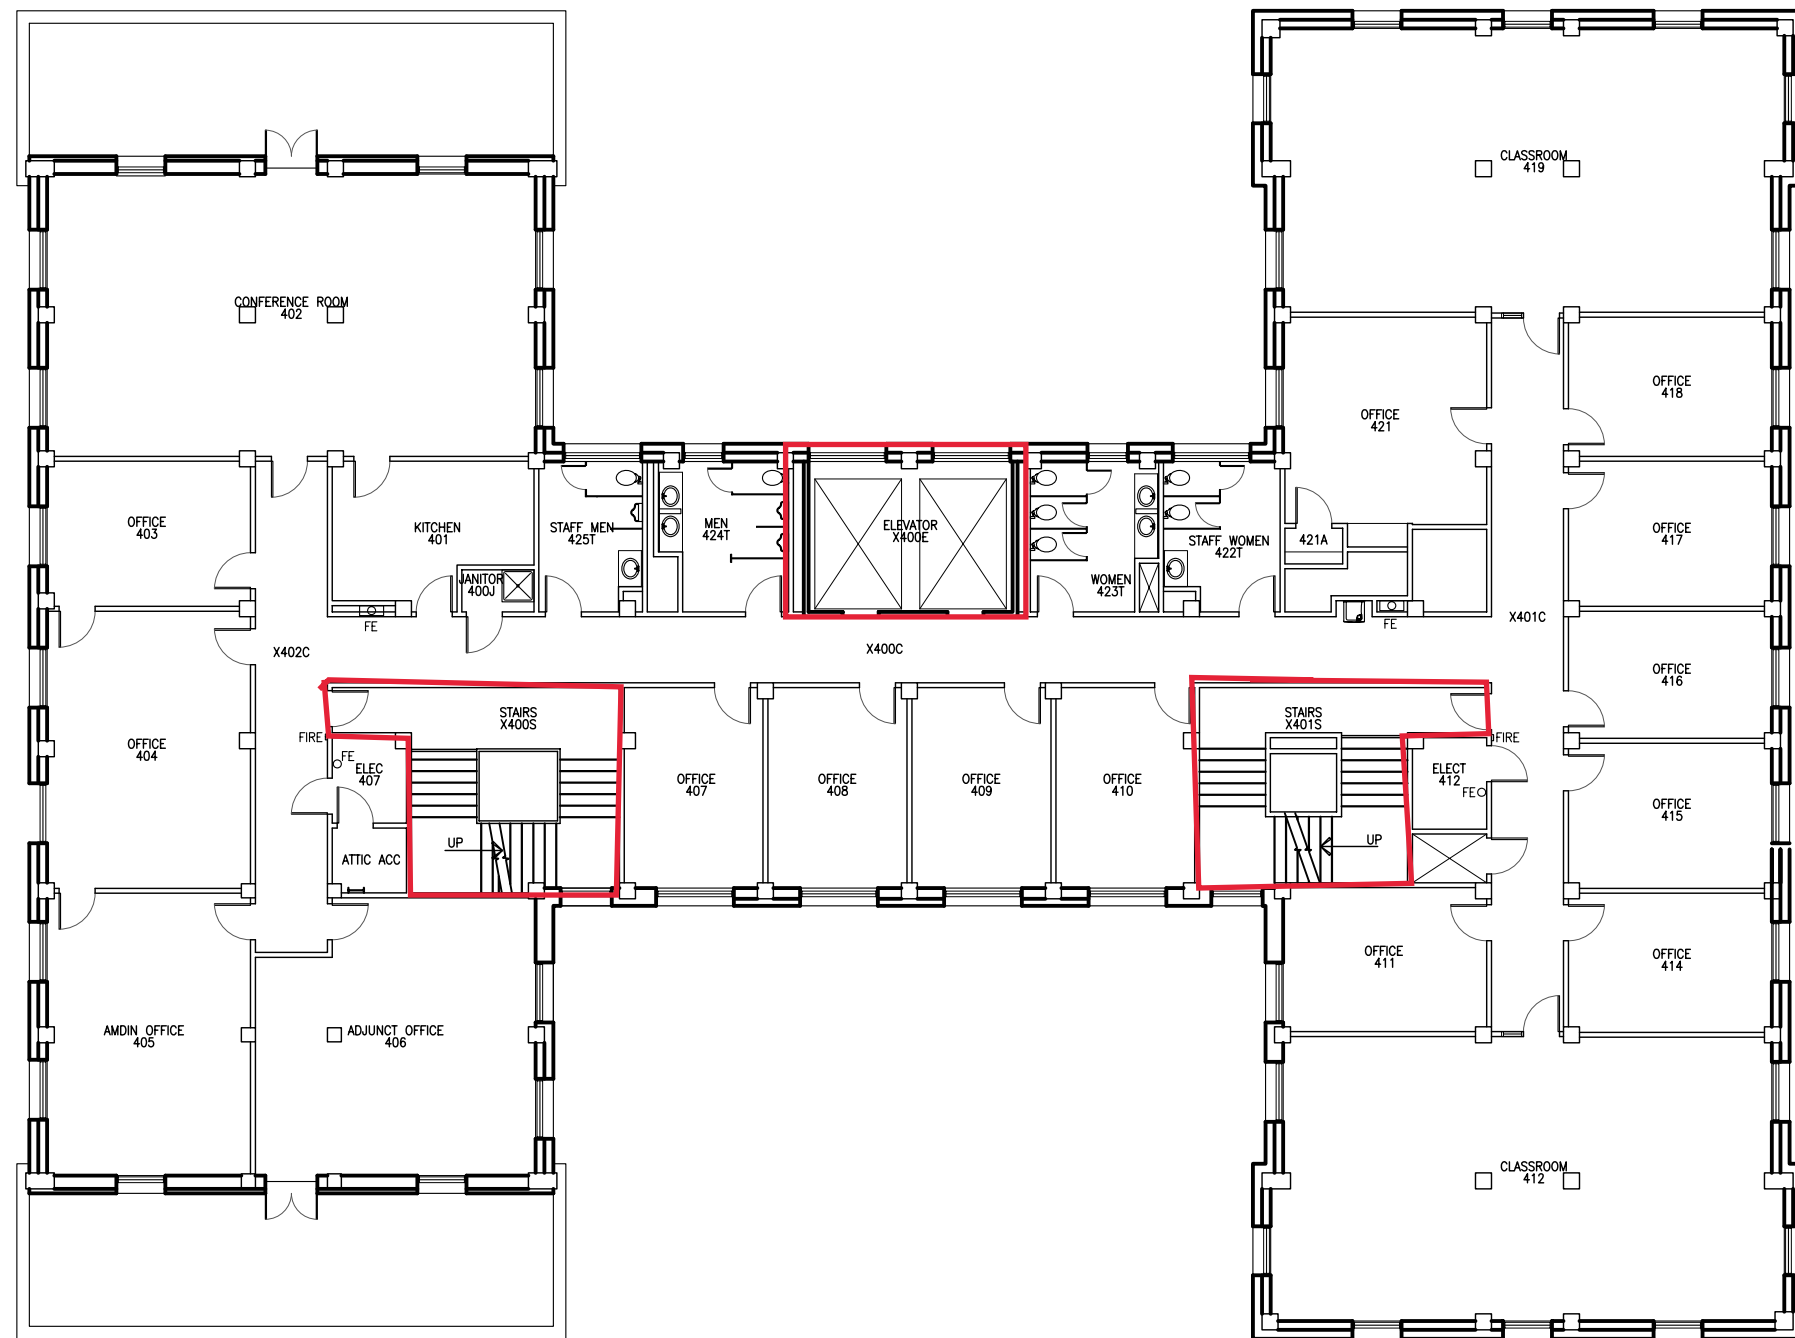


Key: Firewall: all penetrations must be firestopped  
 All penetrations into floors must be firestopped

**1** STODDARD HALL BUILDING  
 4TH FLOOR PLAN

SCALE: 1/16" = 1'-0"

GRAPHIC SCALE

 

LEGEND	
FIRE PULL	FIRE
FIRE EXTINGUISHER	FE