


**MAP KEY**  
 Shelter Locations

- Primary
- Secondary



LEGEND	
	FIRE PULL
	FIRE EXTINGUISHER
	FIRE EXIT
	FIRE EXTINGUISHER
	FIRE EXIT

REVISION			
01	01-02-14	N/A	UNKNOWN
02	04-01-19	BWW	NUMEROUS LAYOUT RENOVATIONS & AREA DESCRIPTION CHANGES AS IDENTIFIED BY REVISION CLOUDS

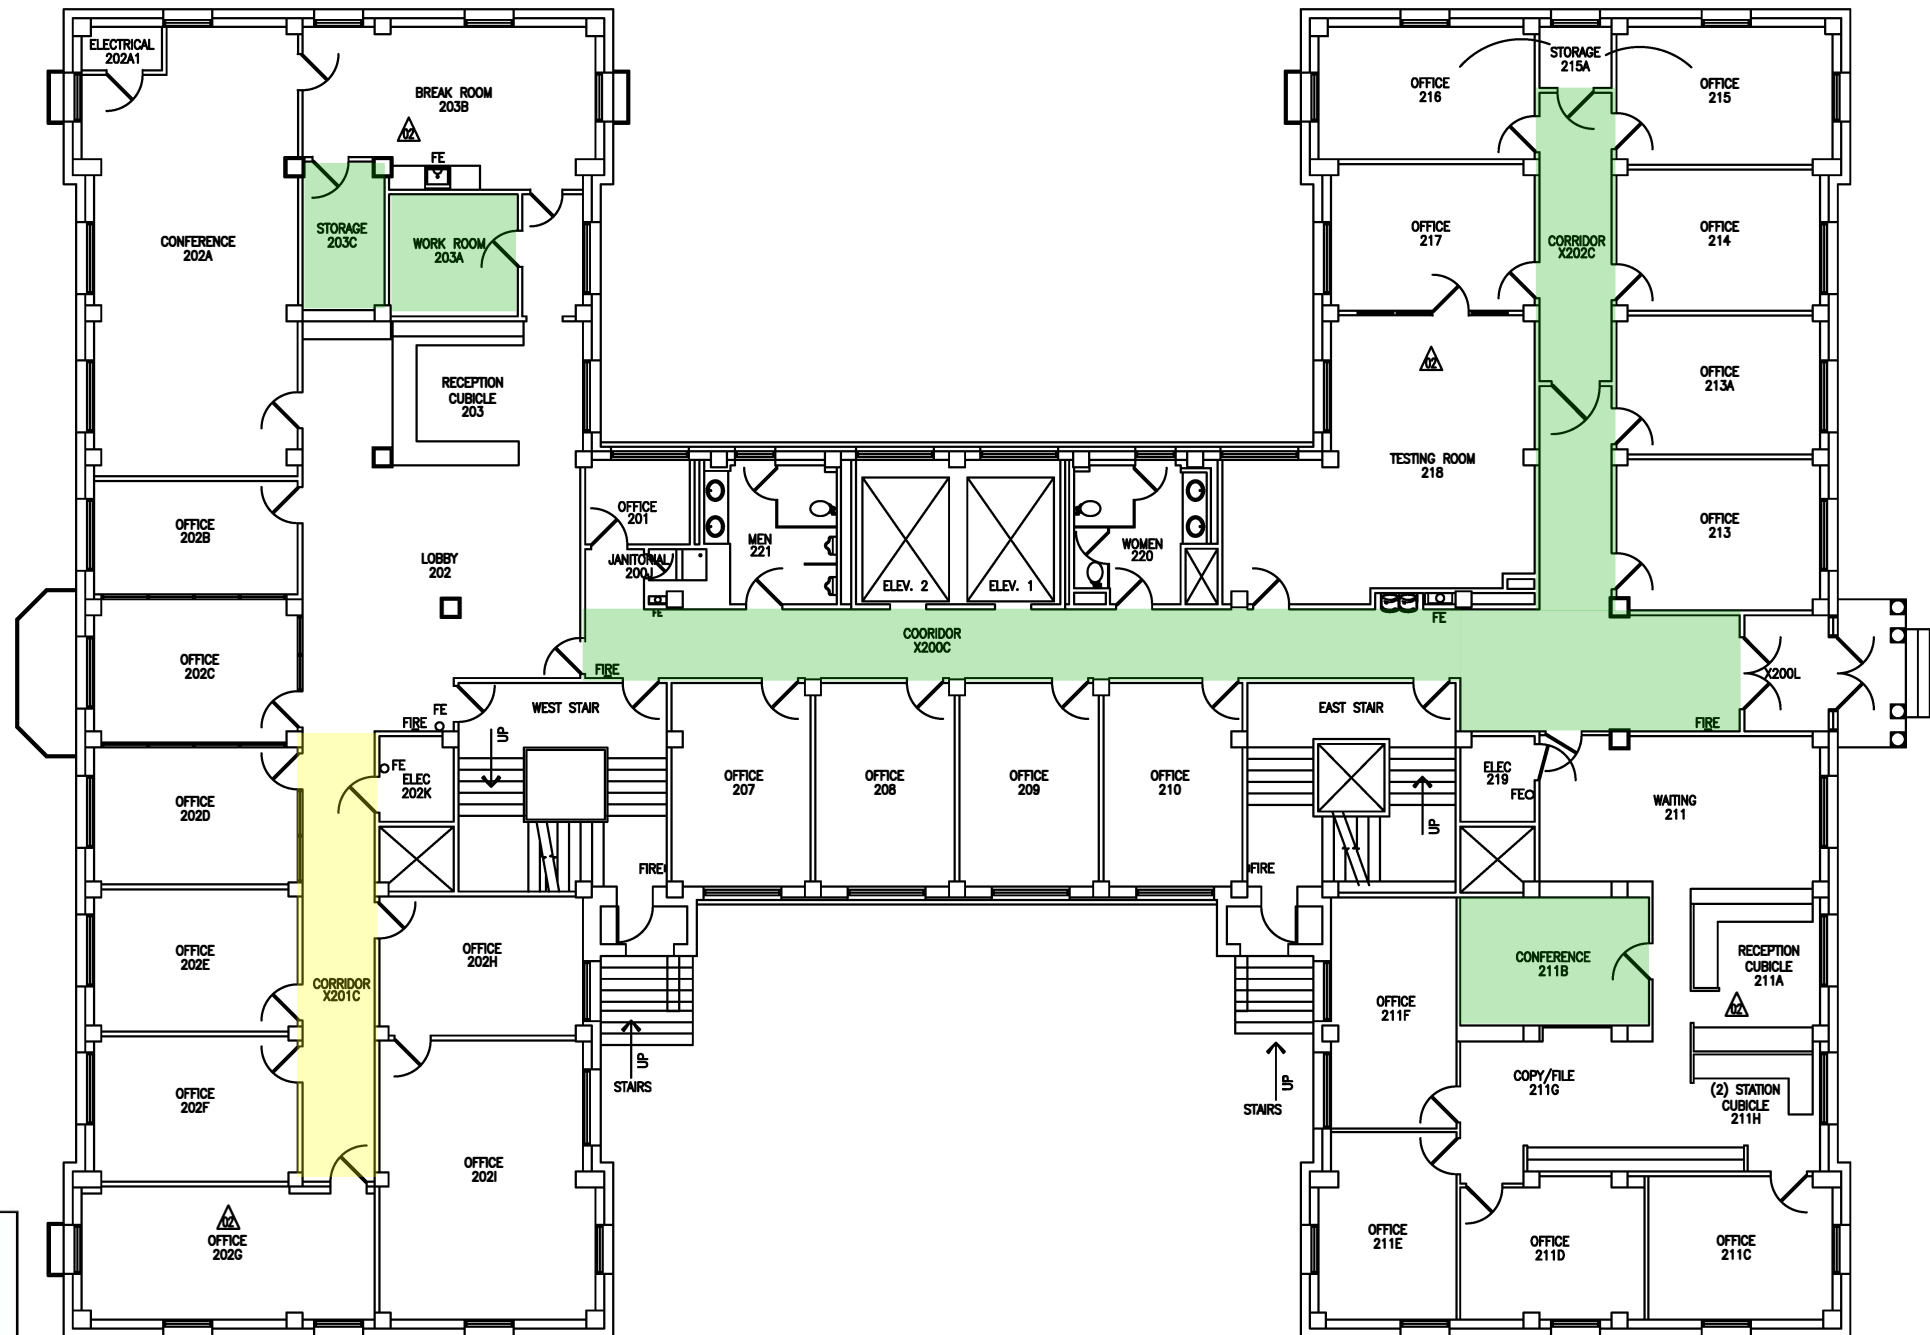


**MAP KEY**

Shelter Locations

- Primary
- Secondary


**1 STODDARD HALL BUILDING**  
2ND FLOOR PLAN

SCALE: 1/16" = 1'-0"

 

LEGEND

- FIRE PULL
- FIRE EXTINGUISHER
- FEQ

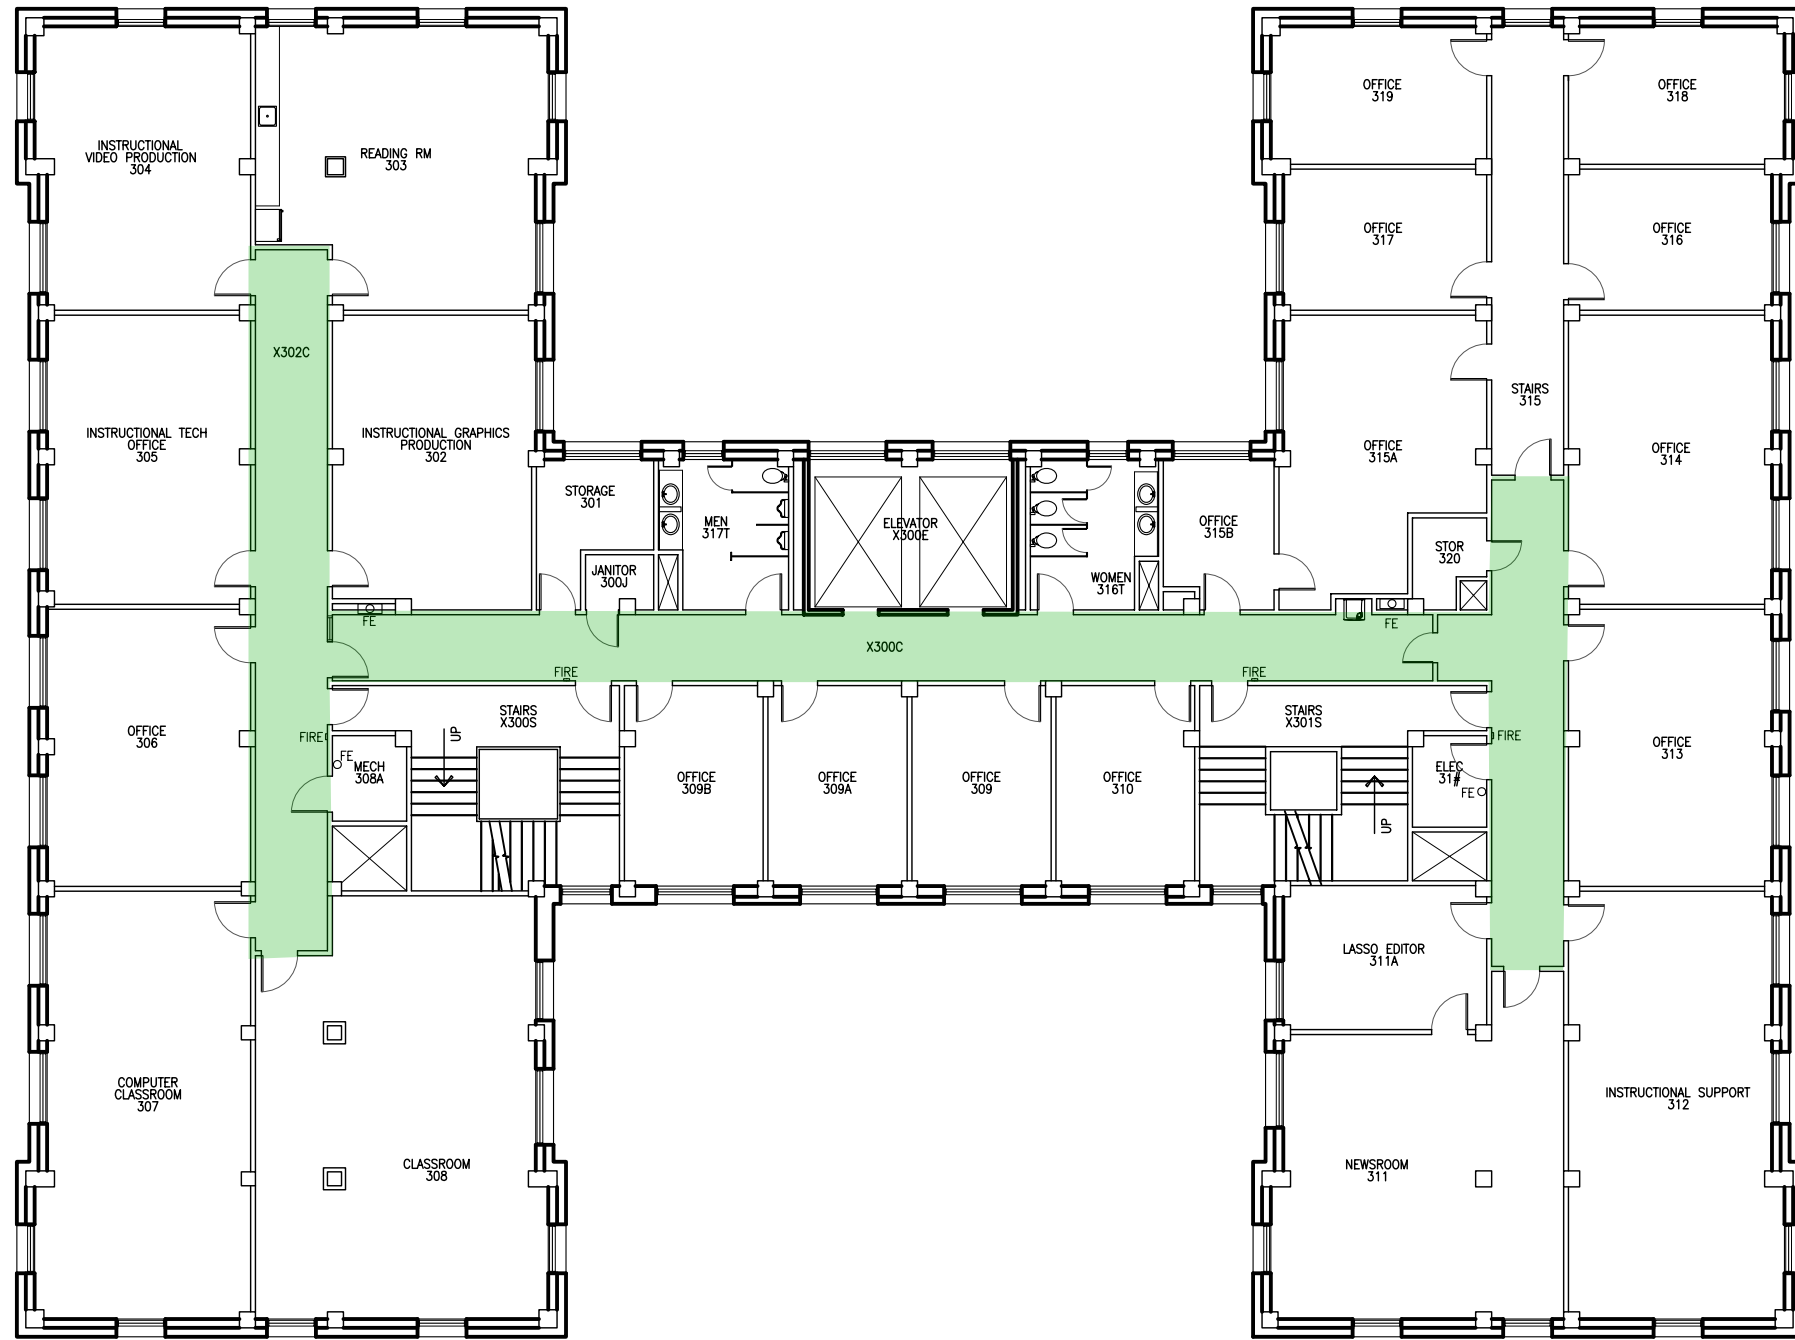

**MAP KEY**  
 Shelter Locations

- Primary
- Secondary


**1** STODDARD HALL BUILDING  
 3RD FLOOR PLAN

SCALE: 1/16" = 1'-0"



LEGEND

FIRE PULL	FIRE
FIRE EXTINGUISHER	FE

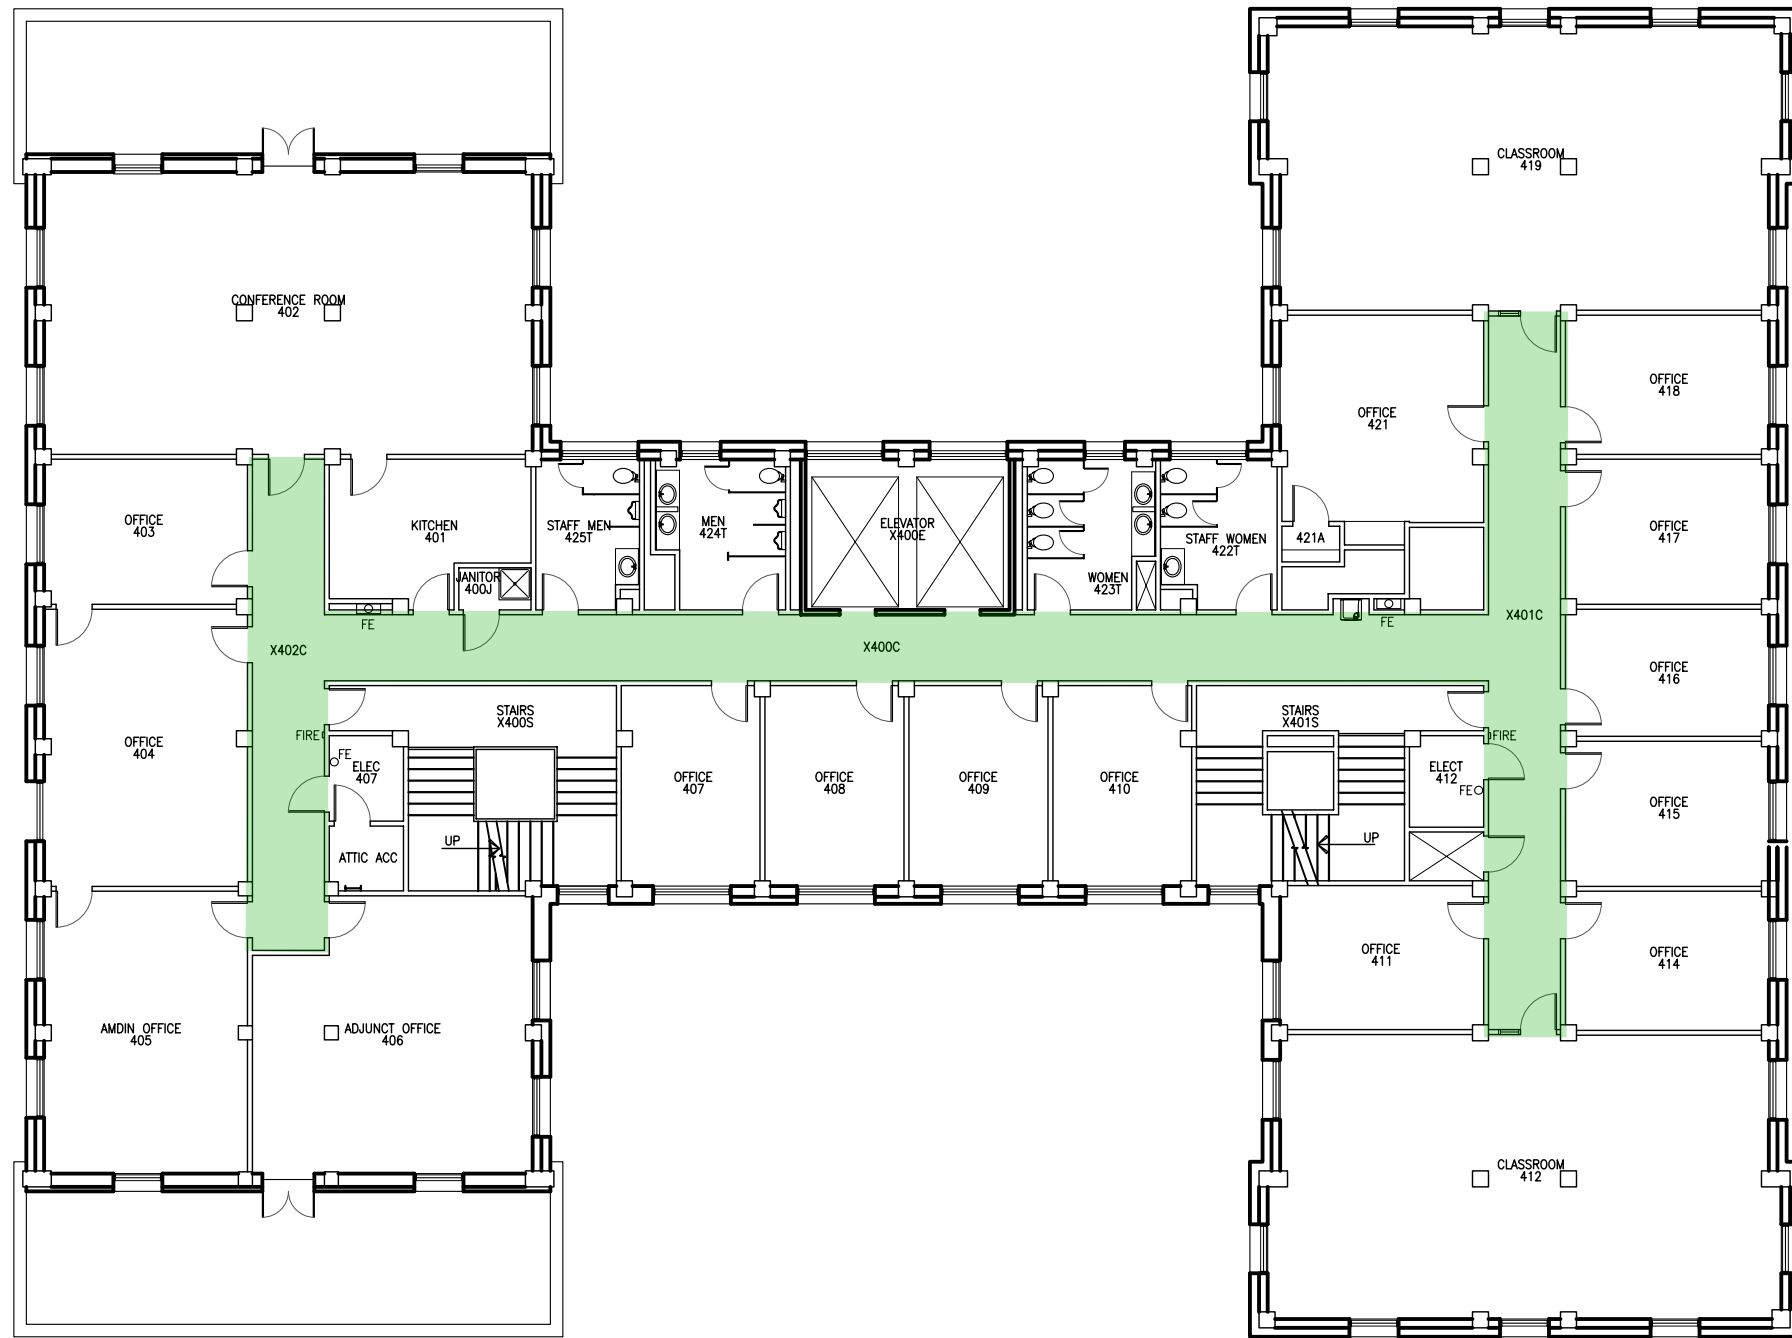

**MAP KEY**  
 Shelter Locations

- Primary
- Secondary



LEGEND	
FIRE PULL	FIRE EXTINGUISHER
FIRE PULL	FIRE EXTINGUISHER