


**MAP KEY**  
 Shelter Locations  
 Primary  
 Secondary

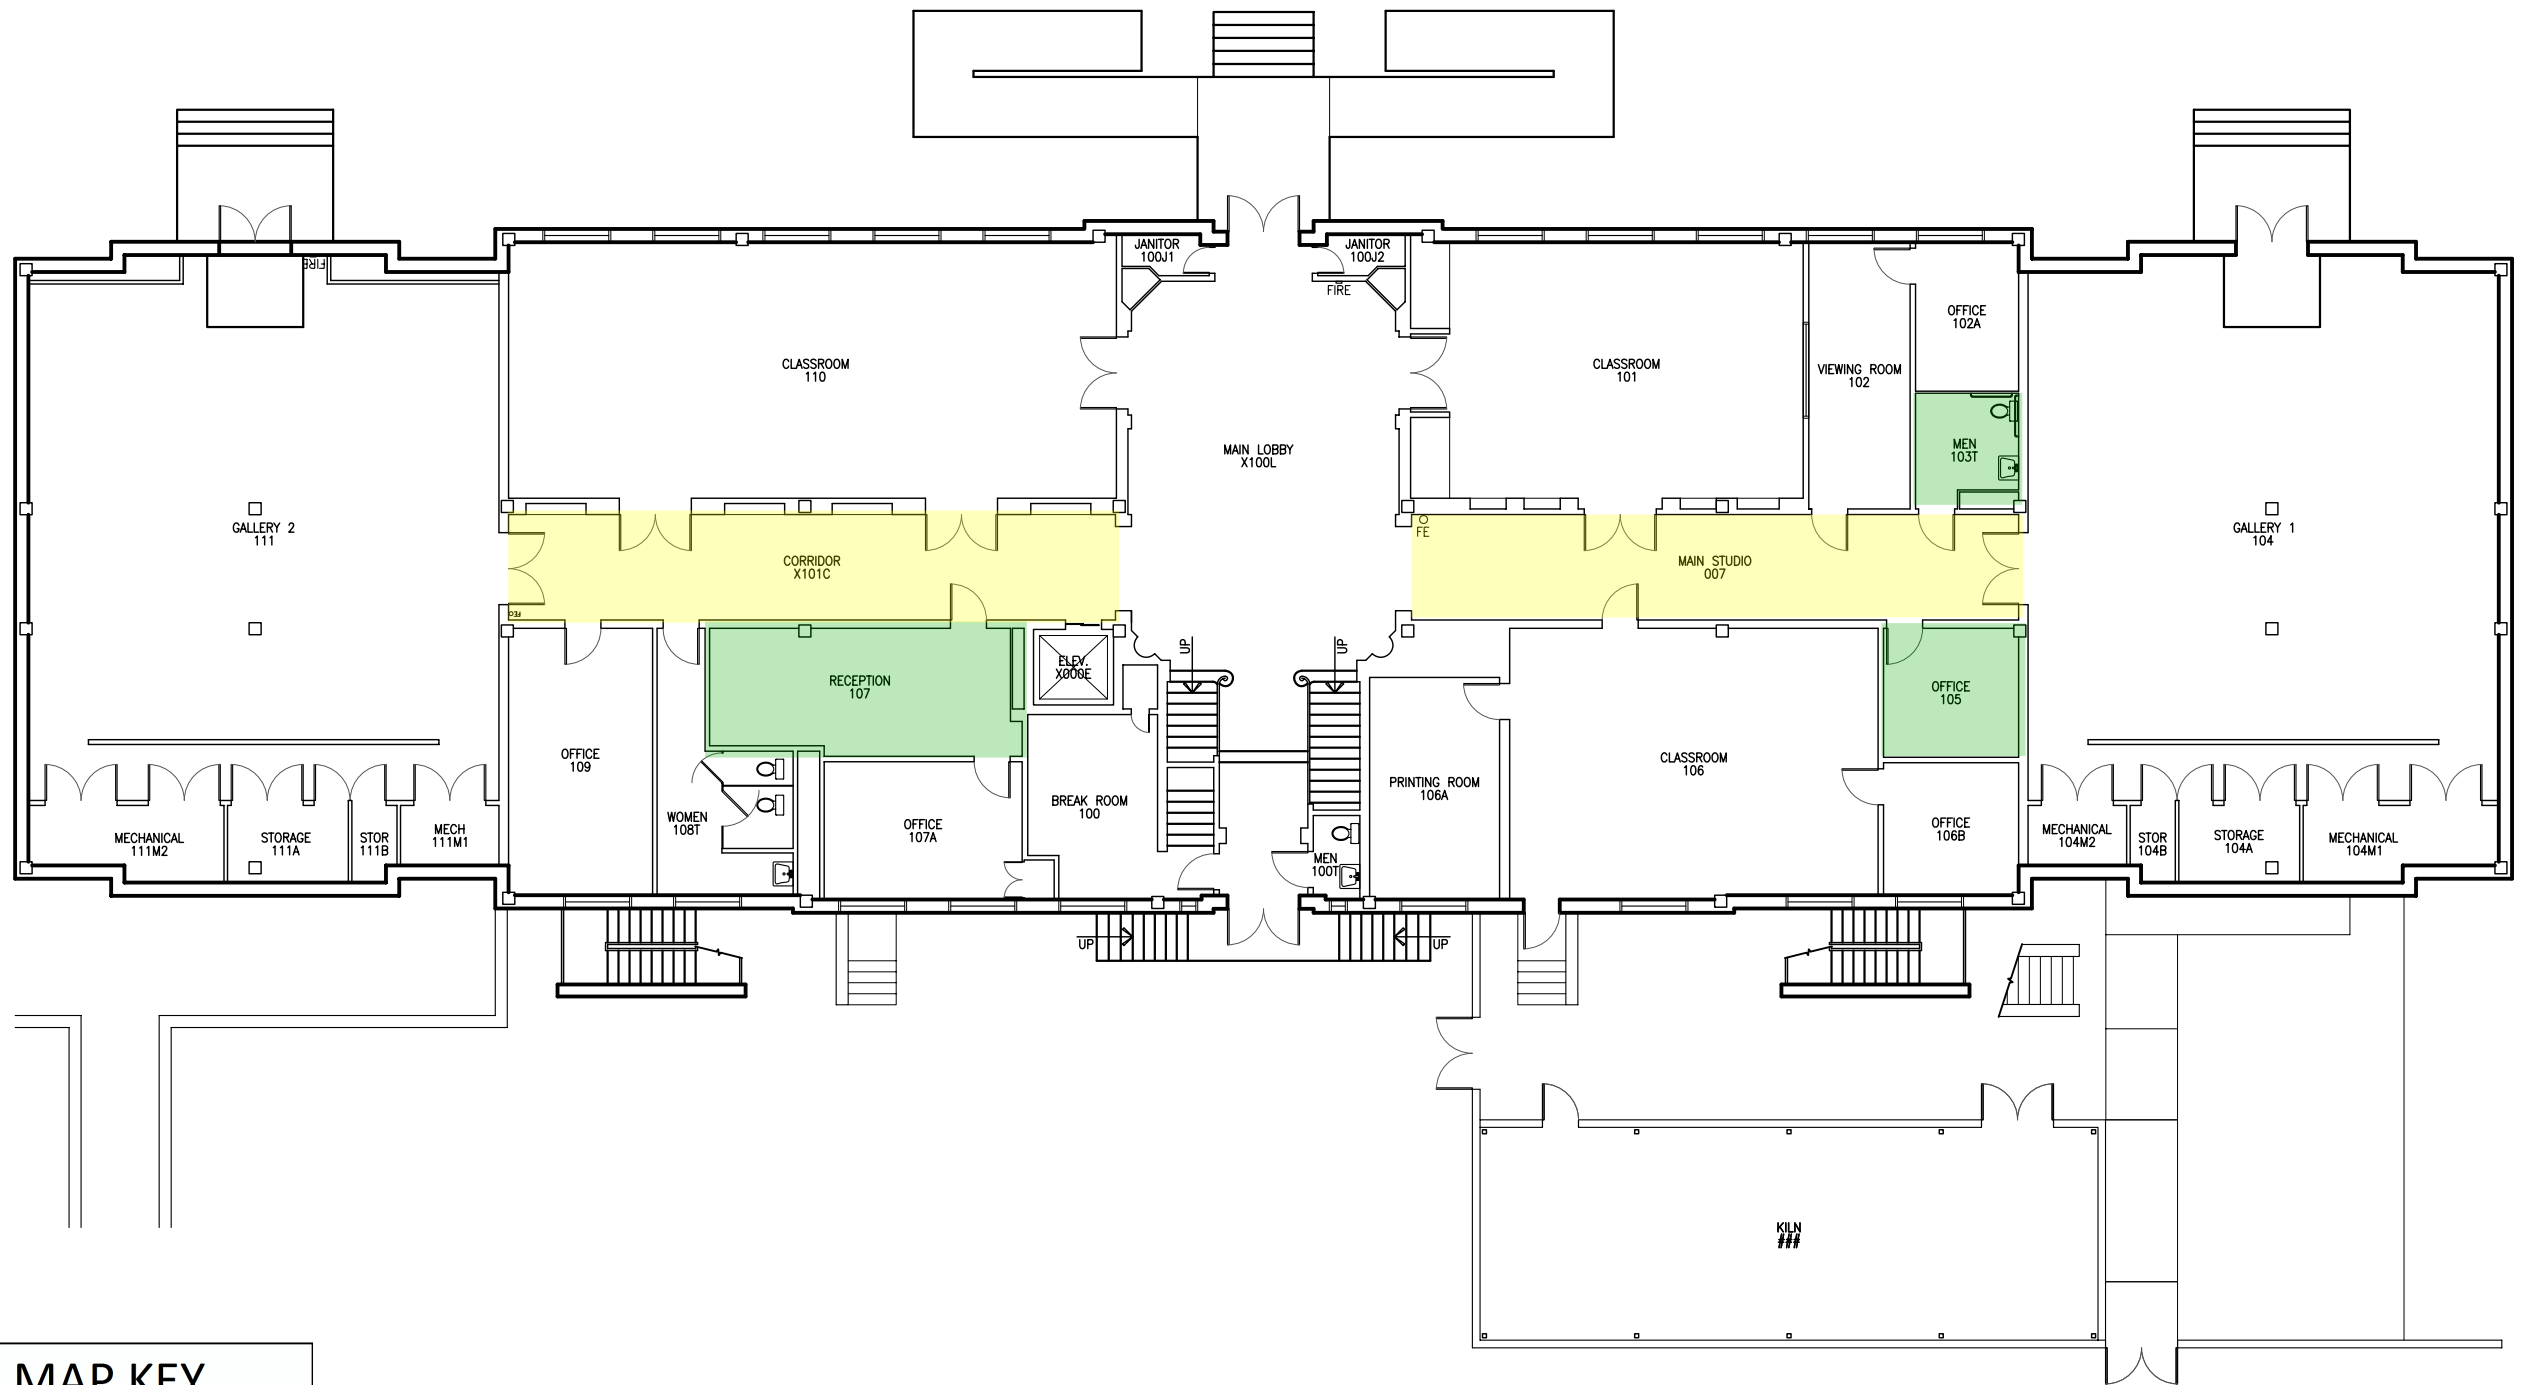


LEGEND	
	FIRE PULL
	FIRE EXTINGUISHER
	FIRE
	FIRE EXTINGUISHER




**MAP KEY**  
 Shelter Locations

- Primary
- Secondary

 

LEGEND


FIRE PULL	FIRE
FIRE EXTINGUISHER	FE

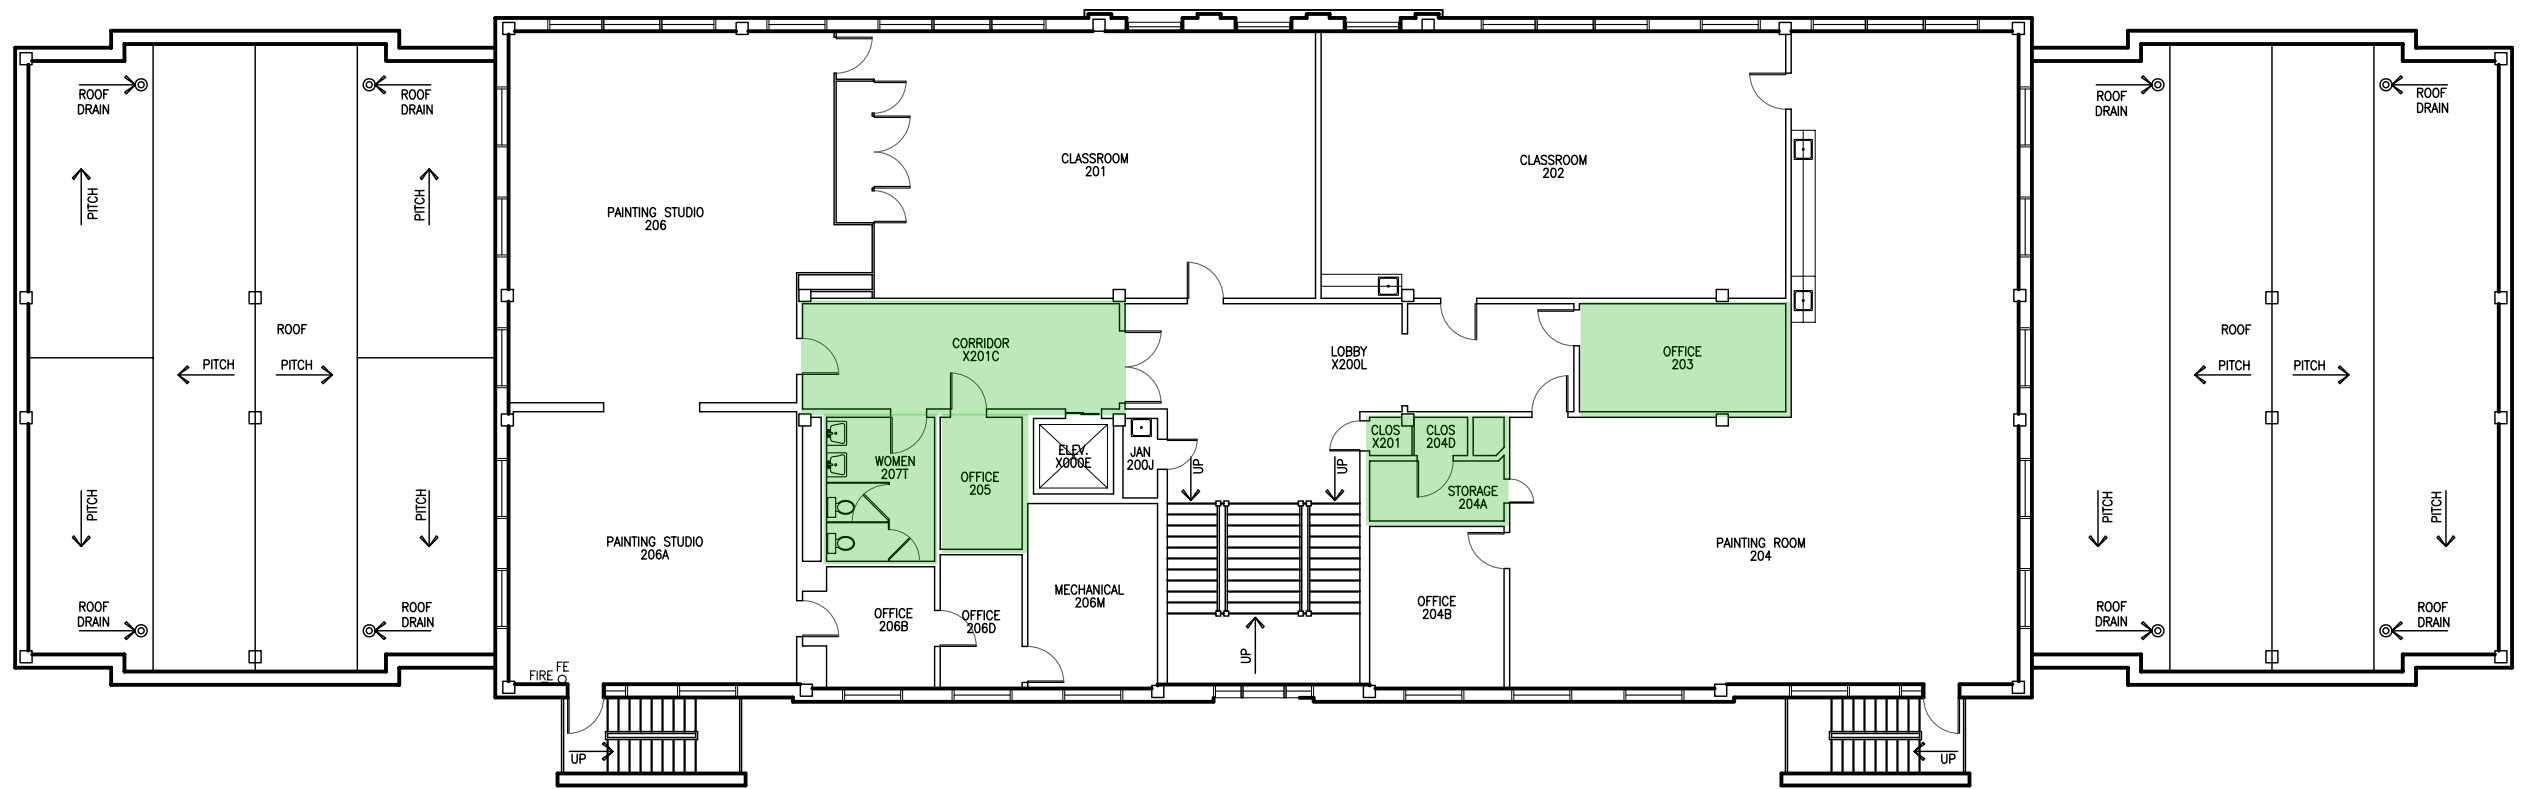

**MAP KEY**

Shelter Locations

- Primary
- Secondary

 

LEGEND

FIRE PULL	FIRE--
FIRE EXTINGUISHER	FE O

# MAP KEY


## Shelter Locations



Primary




Secondary

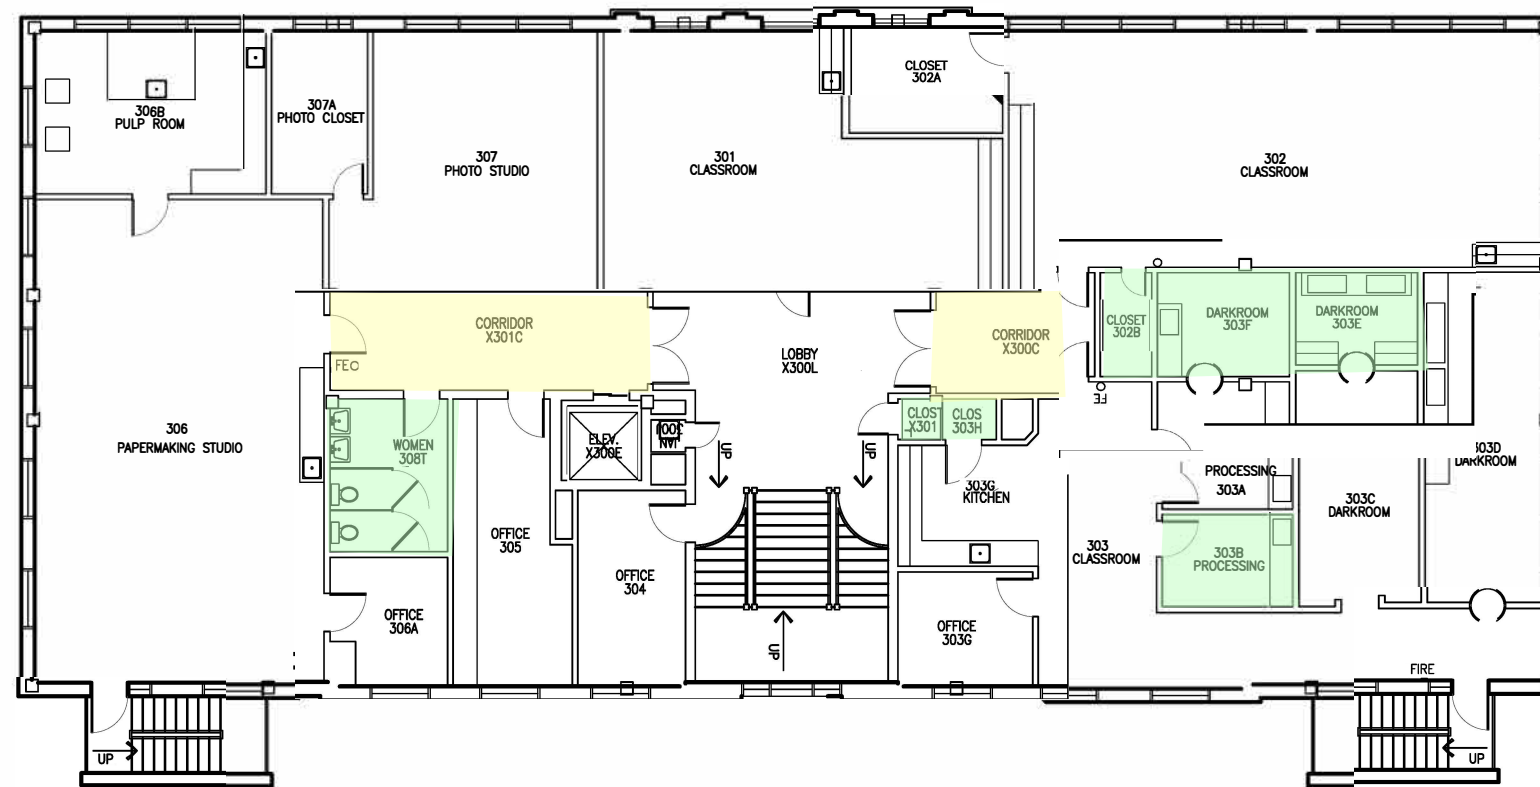

LEGEND

FIRE EXTINGUISHER FE  
FIRE PULL FIRE

GRAPHIC SCALE

 

FINE ARTS BUILDING

1 3RD FLOOR PLAN SCALE: 1/16" = 1'-0"