



Key: Firewall: all penetrations must be firestopped
All penetrations into floors must be firestopped

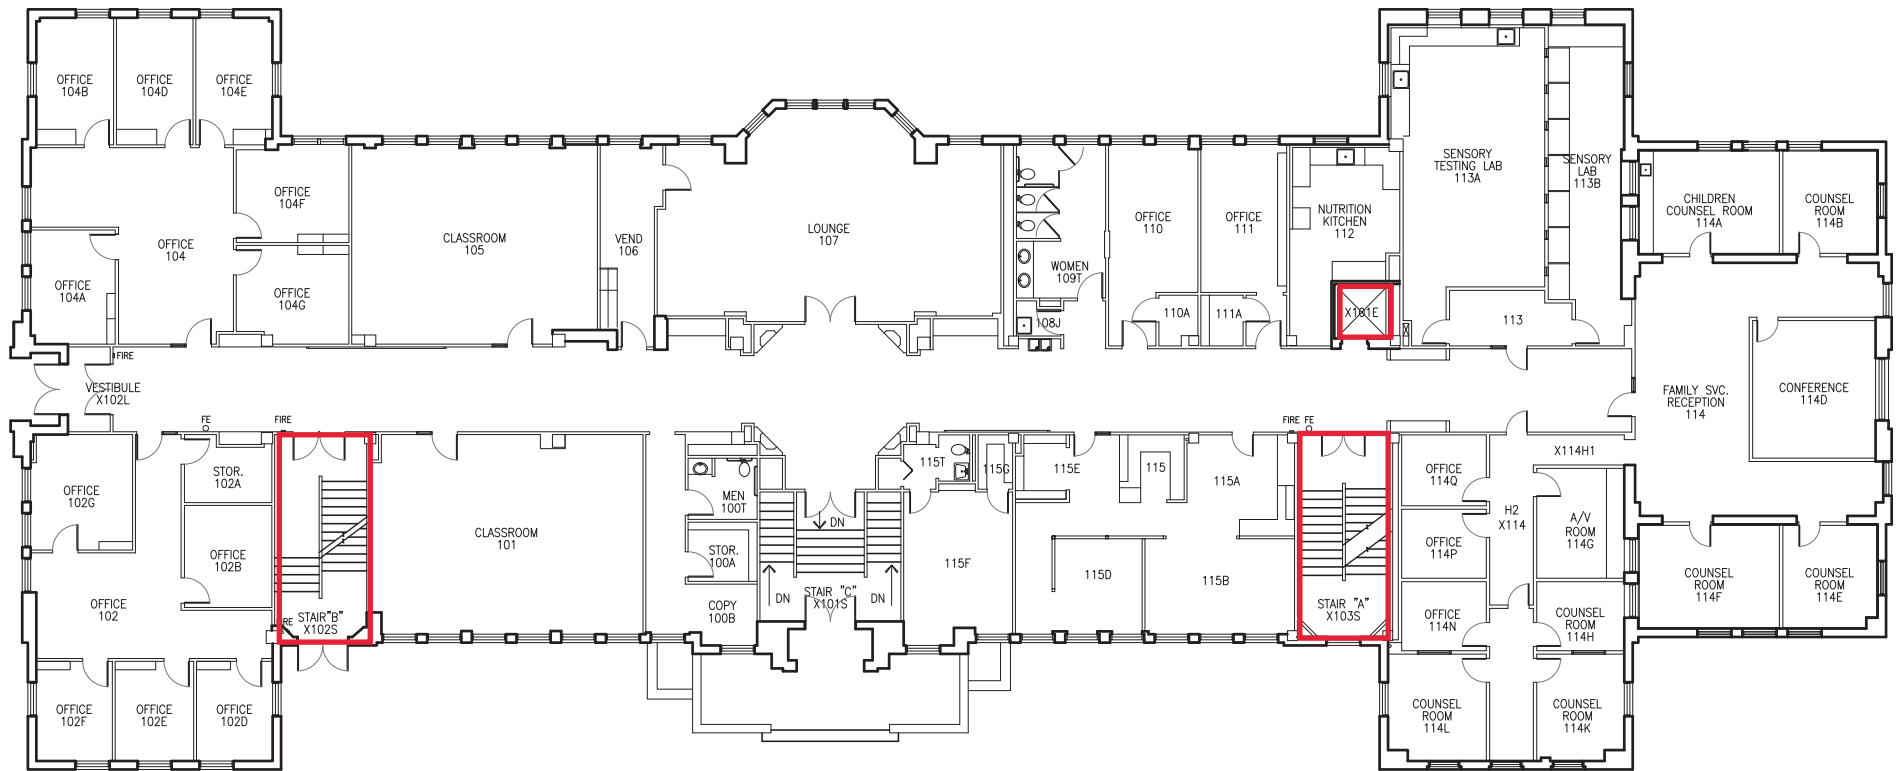


LEGEND
 FIRE PULL FIRE-
 FIRE EXTINGUISHER FEO




Key: Firewall: all penetrations must be firestopped
All penetrations into floors must be firestopped

 

LEGEND	
	FIRE PULL
	FIRE EXTINGUISHER

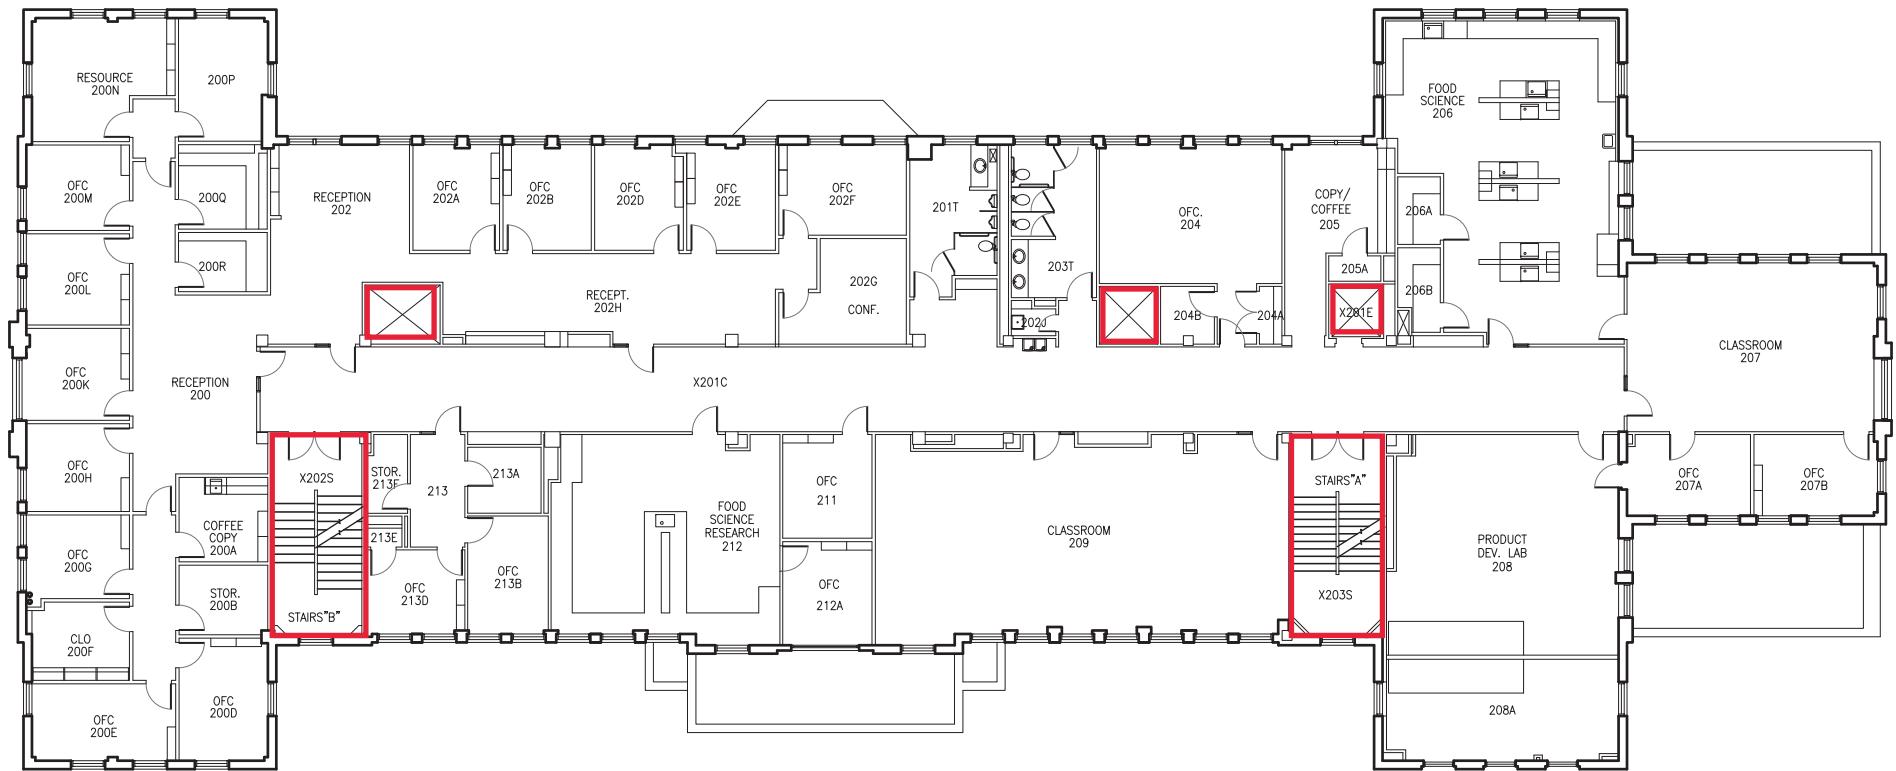






 Key: Firewall: all penetrations must be firestopped
 All penetrations into floors must be firestopped


1 HUMAN DEVELOPMENT BUILDING
 SECOND FLOOR PLAN

SCALE: 1/16" = 1'-0"




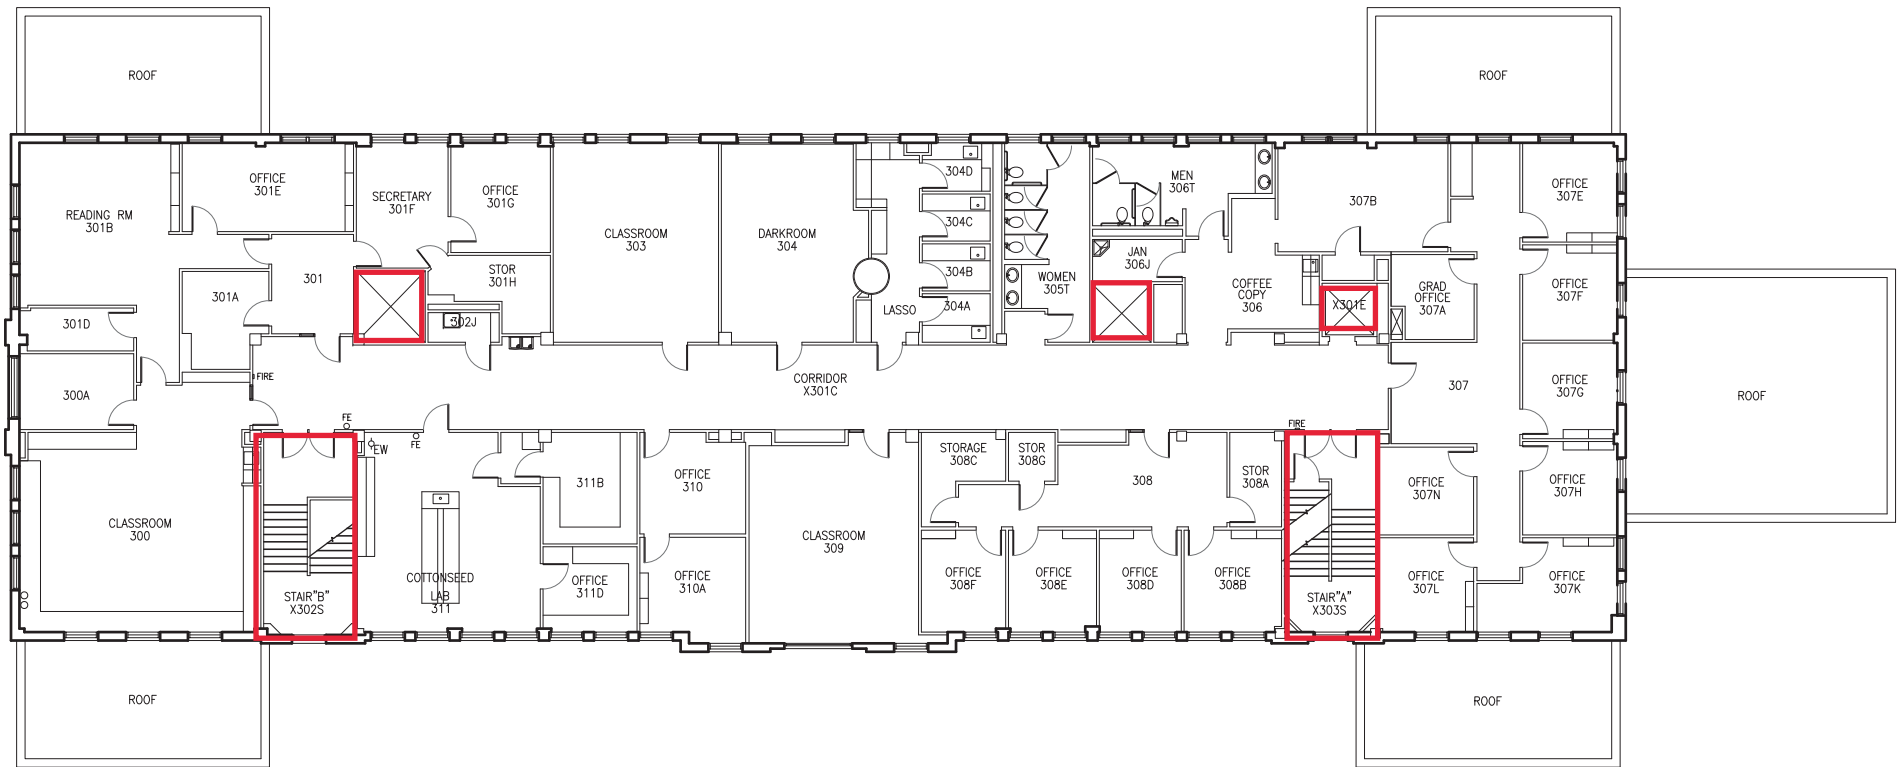

LEGEND	
	FIRE PULL
	FIRE EXTINGUISHER
	FIRE EXTINGUISHER
	FIRE EXTINGUISHER



 Key: Firewall: all penetrations must be firestopped
 All penetrations into floors must be firestopped

 1 HUMAN DEVELOPMENT BUILDING
 THIRD FLOOR PLAN
 SCALE: 1/16" = 1'-0"



LEGEND	
	FIRE PULL
	FIRE EXTINGUISHER