


**MAP KEY**  
 Shelter Locations

- Primary
- Secondary

**1** GOLF-CLUBHOUSE BUILDING  
 FIRST FLOOR PLAN

SCALE: 3/16" = 1'-0"

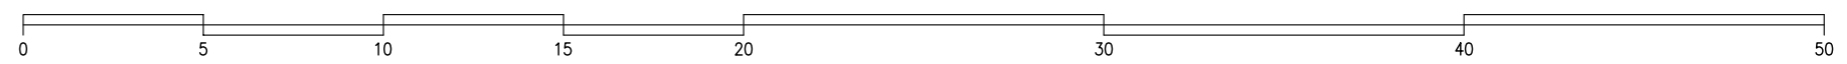

GRAPHIC SCALE



LEGEND	
	FIRE PULL
	FIRE EXTINGUISHER
	FIRE FE
	FIRE FE