





Key: Firewall- all penetrations must be firestopped
 All penetrations into floors must be firestopped

1 GRADUATE RESEARCH BUILDING
 BASEMENT
 SCALE: 1/16" = 1'-0"

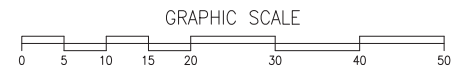

LEGEND
 FIRE PULL FIRE-
 FIRE EXTINGUISHER FEO

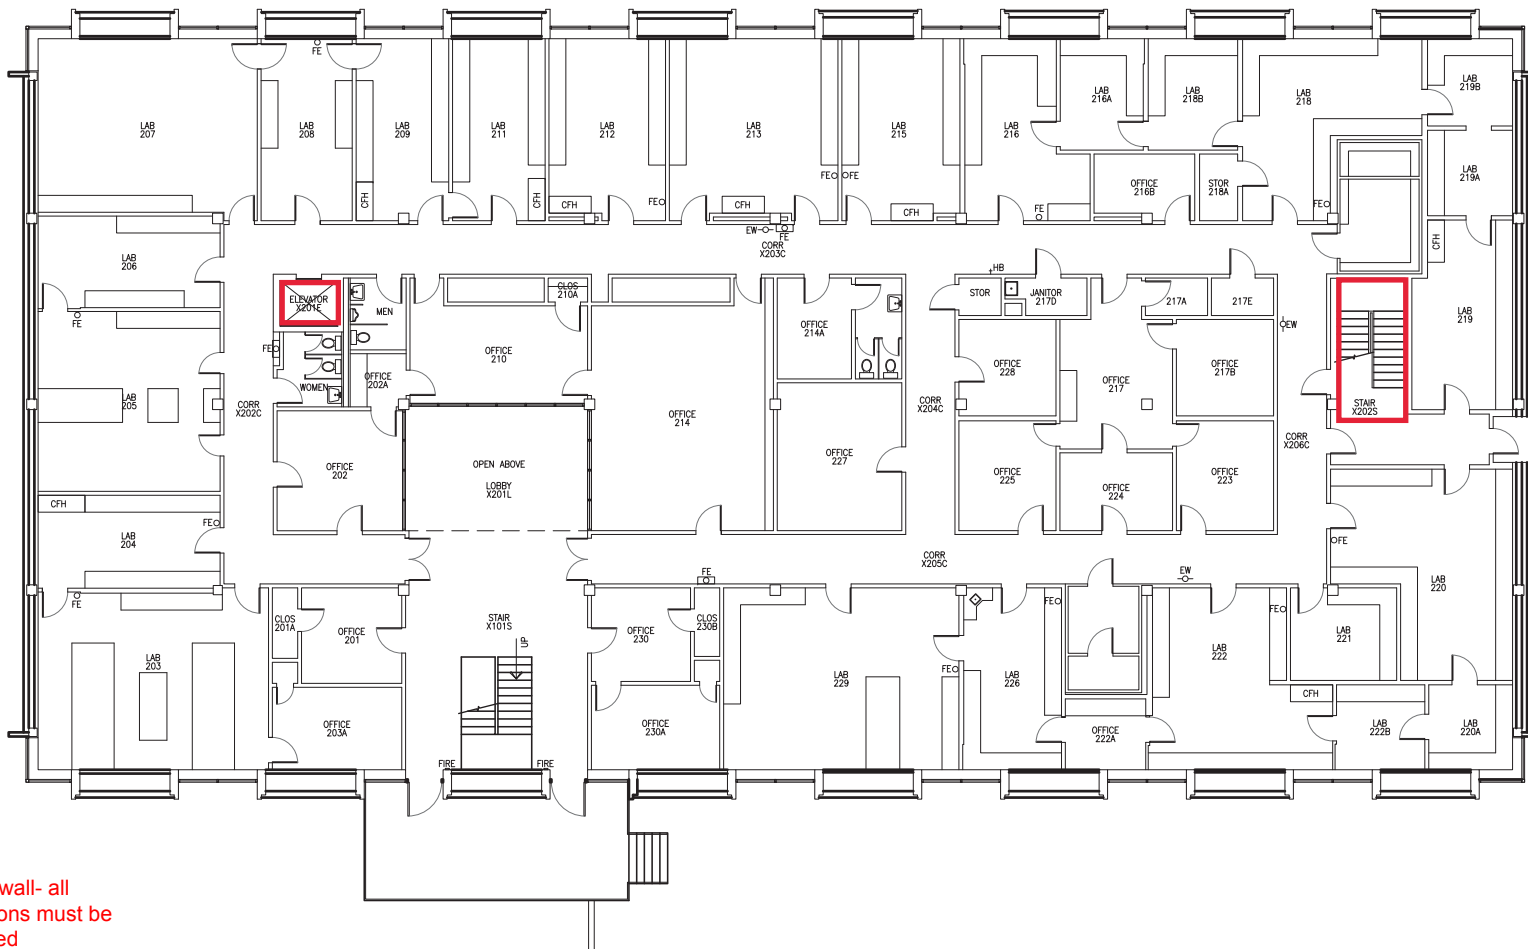

Key: Firewall- all penetrations must be firestopped
 All penetrations into floors must be firestopped

1 GRADUATE RESEARCH BUILDING
 1ST FLOOR PLAN
 SCALE: 1/16" = 1'-0"



LEGEND
 FIRE PULL FIRE-
 FIRE EXTINGUISHER FEO



Key: Firewall- all penetrations must be firestopped
All penetrations into floors must be firestopped

1 GRADUATE RESEARCH BUILDING
 2ND FLOOR PLAN SCALE: 1/16" = 1'-0"



LEGEND	
FIRE PULL	FIRE
FIRE EXTINGUISHER	FE