


**Key:Firewall: all penetrations must be firestopped**  
**All penetrations into floors must be firestopped**

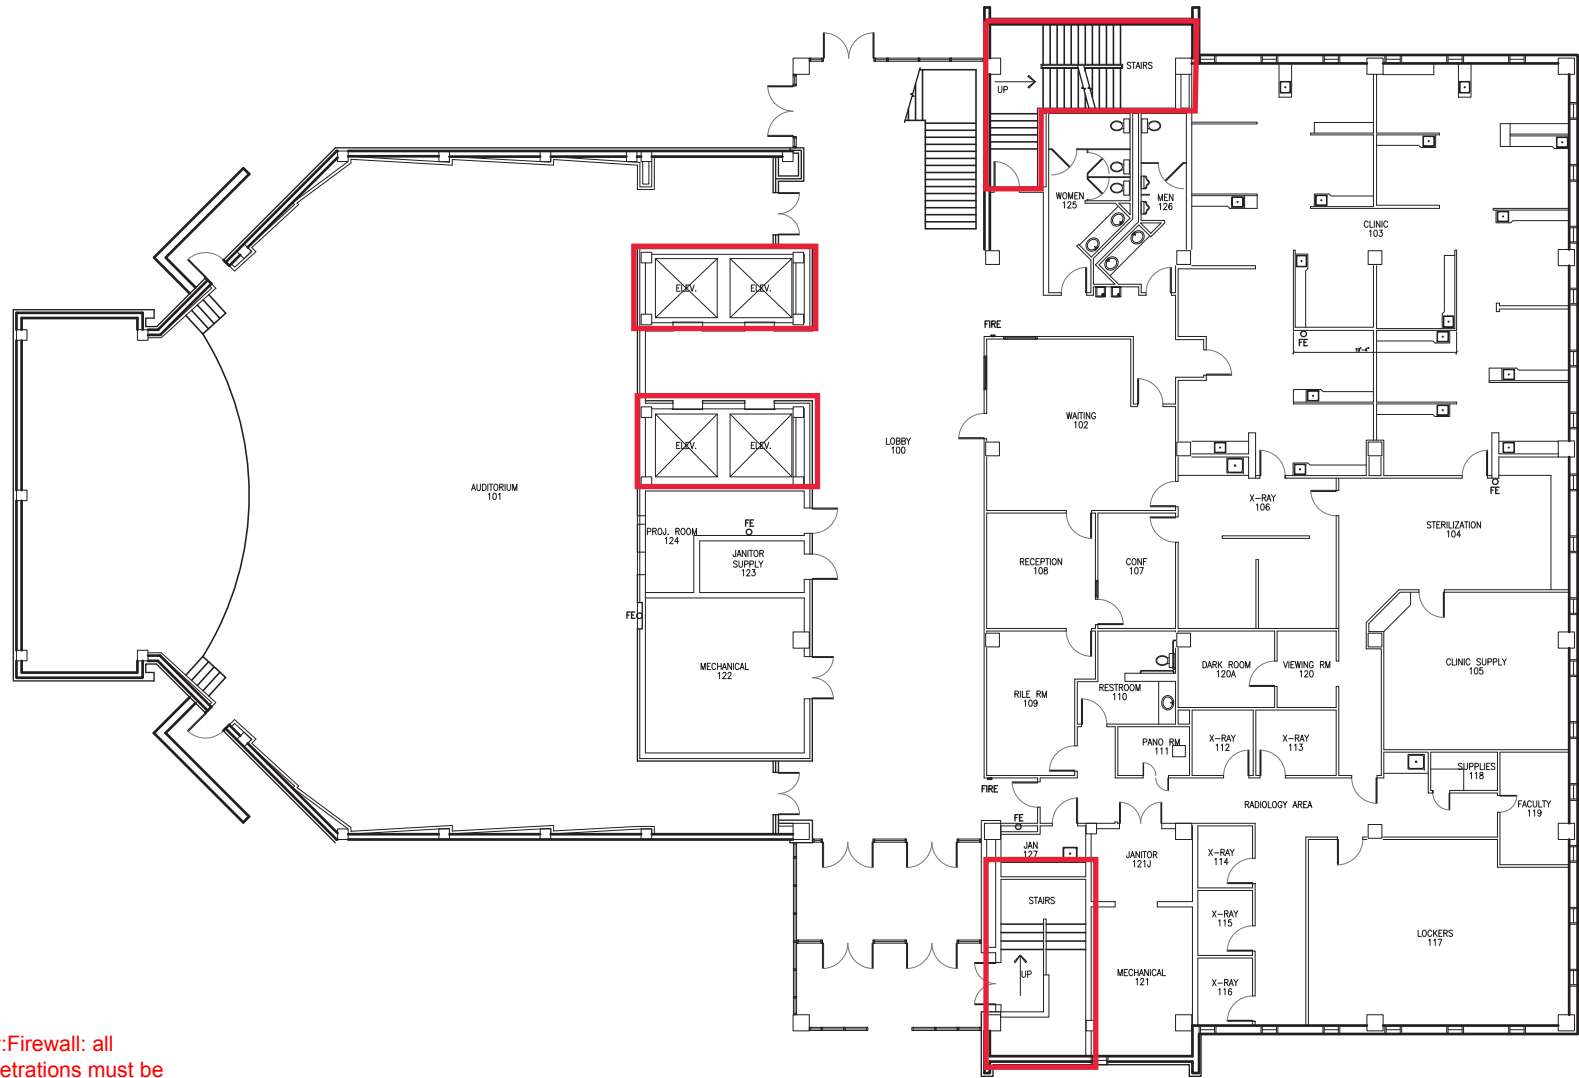


LEGEND	
	FIRE PULL
	FIRE EXTINGUISHER




**Key:Firewall: all penetrations must be firestopped**  
**All penetrations into floors must be firestopped**

**1** MULTI-PURPOSE CLASSROOM LAB BUILDING  
 1ST FLOOR PLAN  
 SCALE: 1/16" = 1'-0"

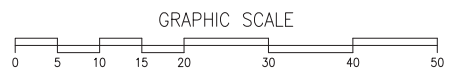


LEGEND	
FIRE PULL	FIRE-
FIRE EXTINGUISHER	FEO

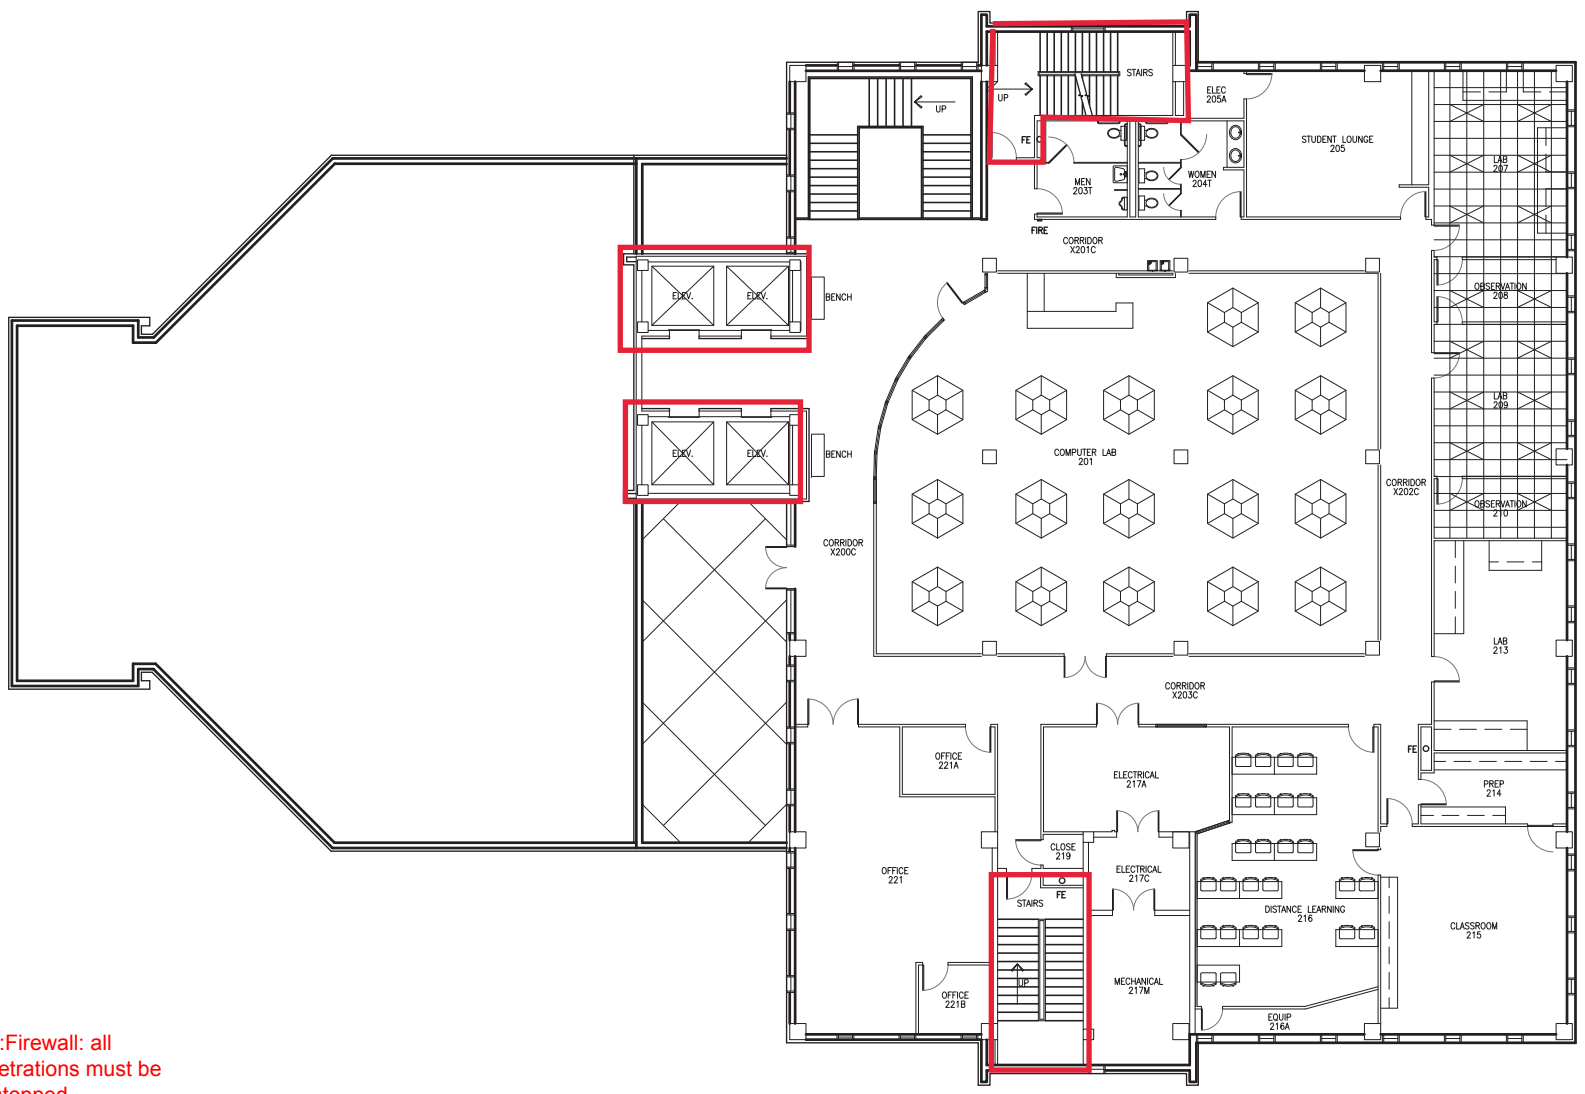


**Key:Firewall: all penetrations must be firestopped**  
**All penetrations into floors must be firestopped**

**1** MULTI-PURPOSE CLASSROOM LAB BUILDING  
 2ND FLOOR PLAN  
 SCALE: 1/16" = 1'-0"

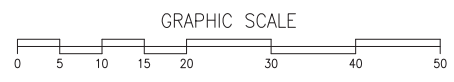


LEGEND

FIRE PULL	FIRE
FIRE EXTINGUISHER	FE

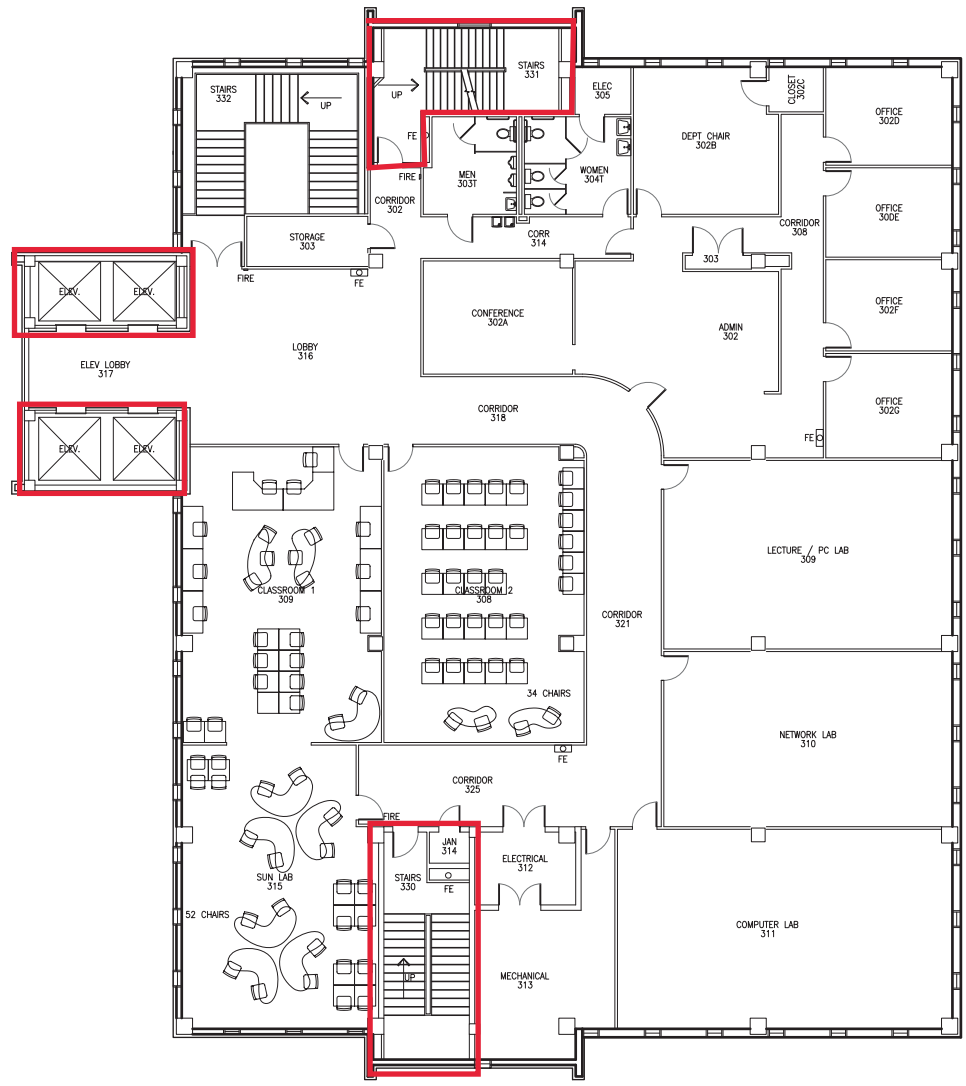


**Key:Firewall: all penetrations must be firestopped**  
**All penetrations into floors must be firestopped**

**1** **MULTI-PURPOSE CLASSROOM LAB BUILDING**  
 3RD FLOOR PLAN SCALE: 1/16" = 1'-0"

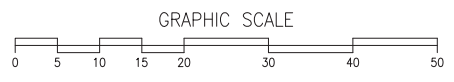

LEGEND	
FIRE PULL	FIRE EXTINGUISHER

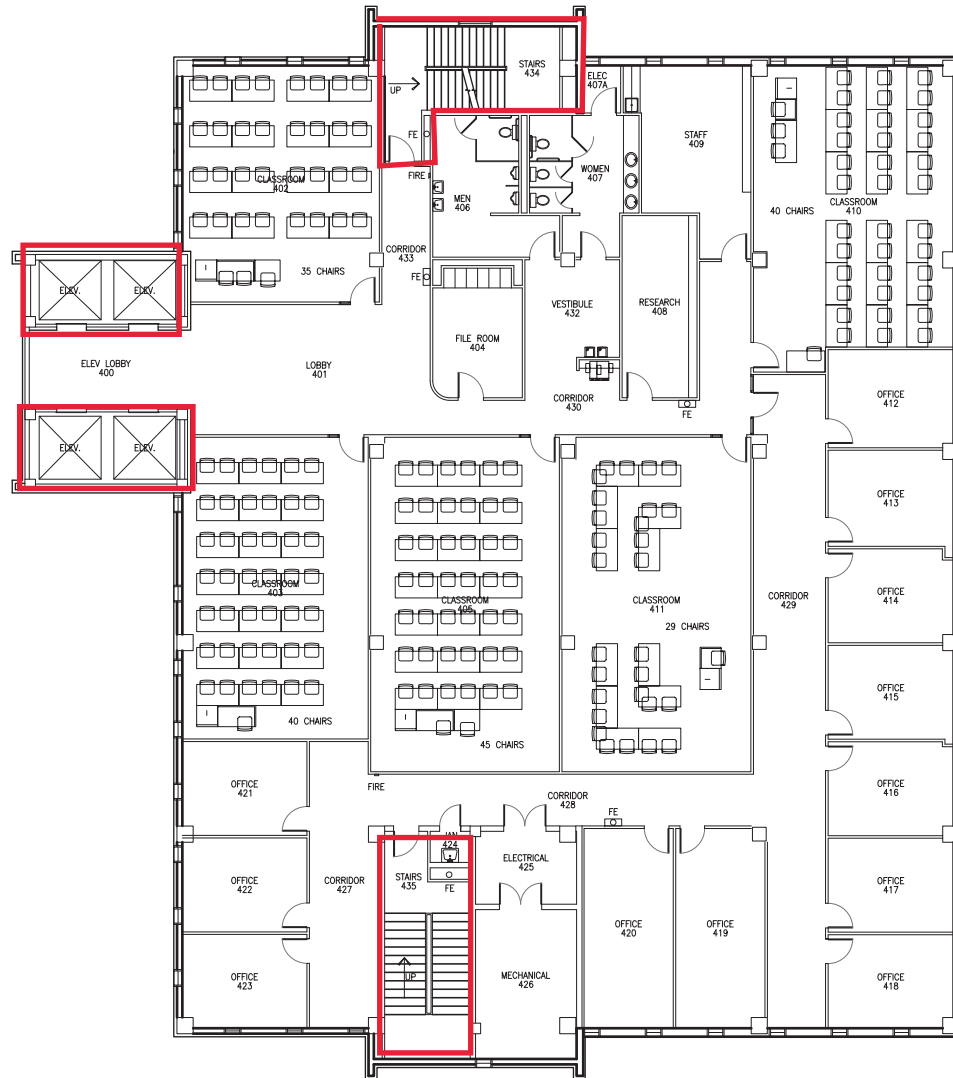


Key: Firewall: all penetrations must be firestopped  
 All penetrations into floors must be firestopped

**1** MULTI-PURPOSE CLASSROOM LAB BUILDING  
 4TH FLOOR PLAN

SCALE: 1/16" = 1'-0"




LEGEND	
	FIRE PULL
	FIRE EXTINGUISHER

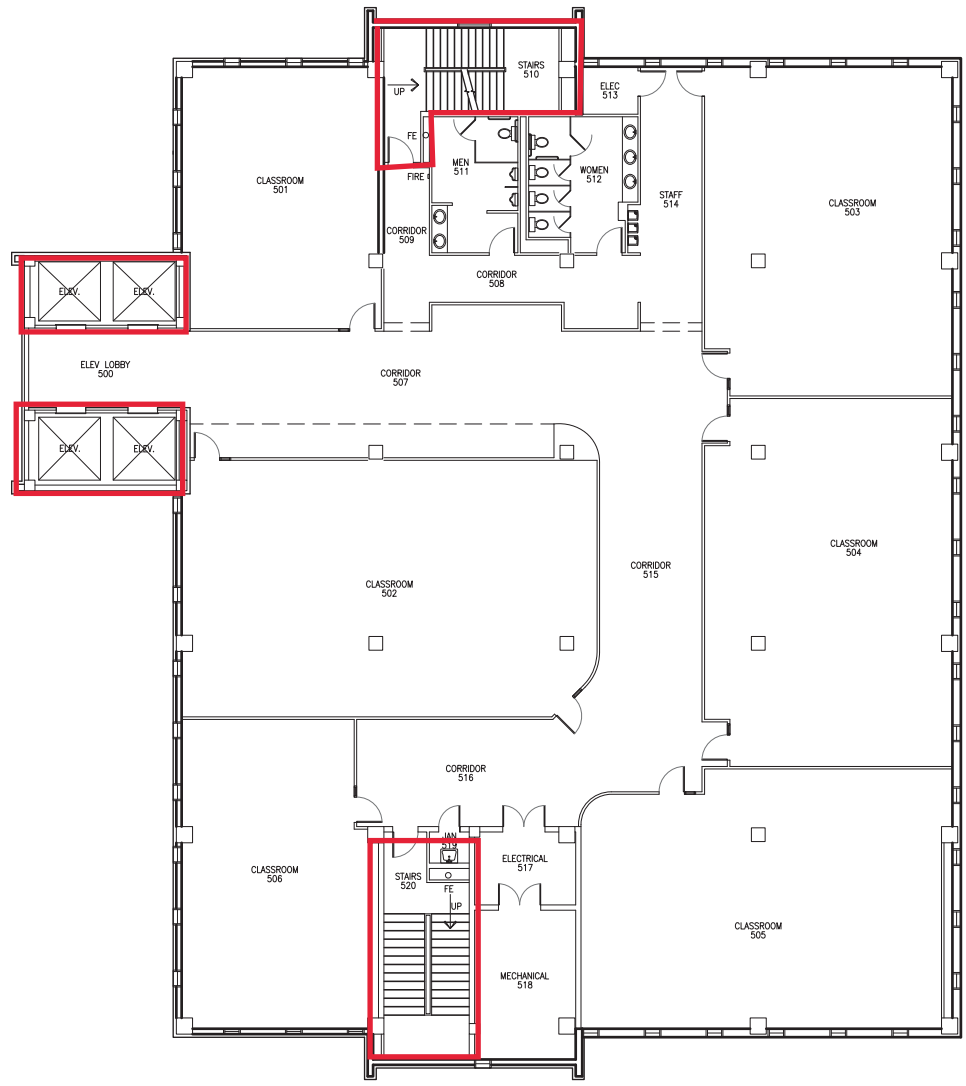


Key:Firewall: all penetrations must be firestopped  
 All penetrations into floors must be firestopped


**1** MULTI-PURPOSE CLASSROOM LAB BUILDING  
 5TH FLOOR PLAN  
 SCALE: 1/16" = 1'-0"

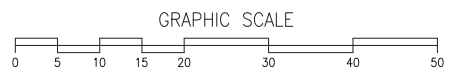



LEGEND	
	FIRE PULL
	FIRE EXTINGUISHER
	FIRE EXTINGUISHER

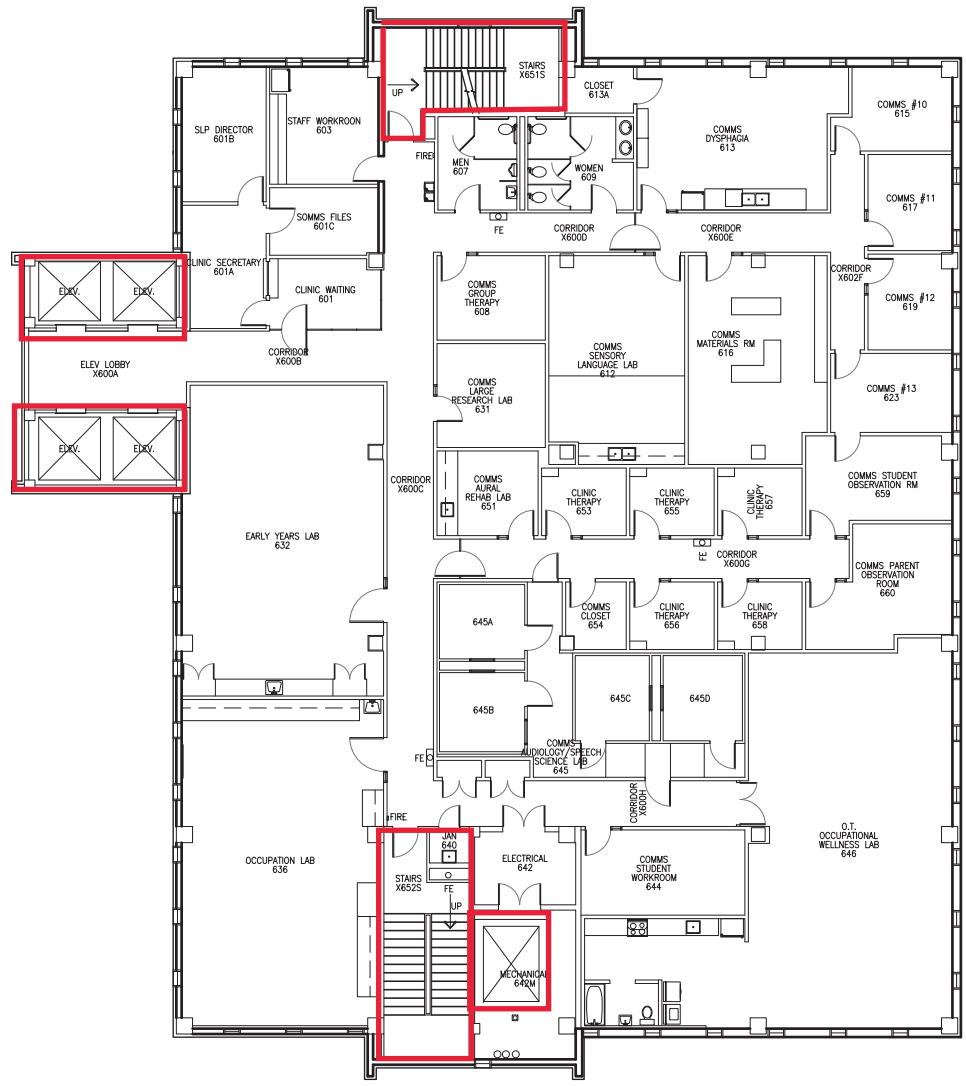


 Key: Firewall: all penetrations must be firestopped  
All penetrations into floors must be firestopped

1 MULTI-PURPOSE CLASSROOM LAB BUILDING  
6TH FLOOR PLAN  
SCALE: 1/16" = 1'-0"



LEGEND  
FIRE PULL FIRE-  
FIRE EXTINGUISHER FE O

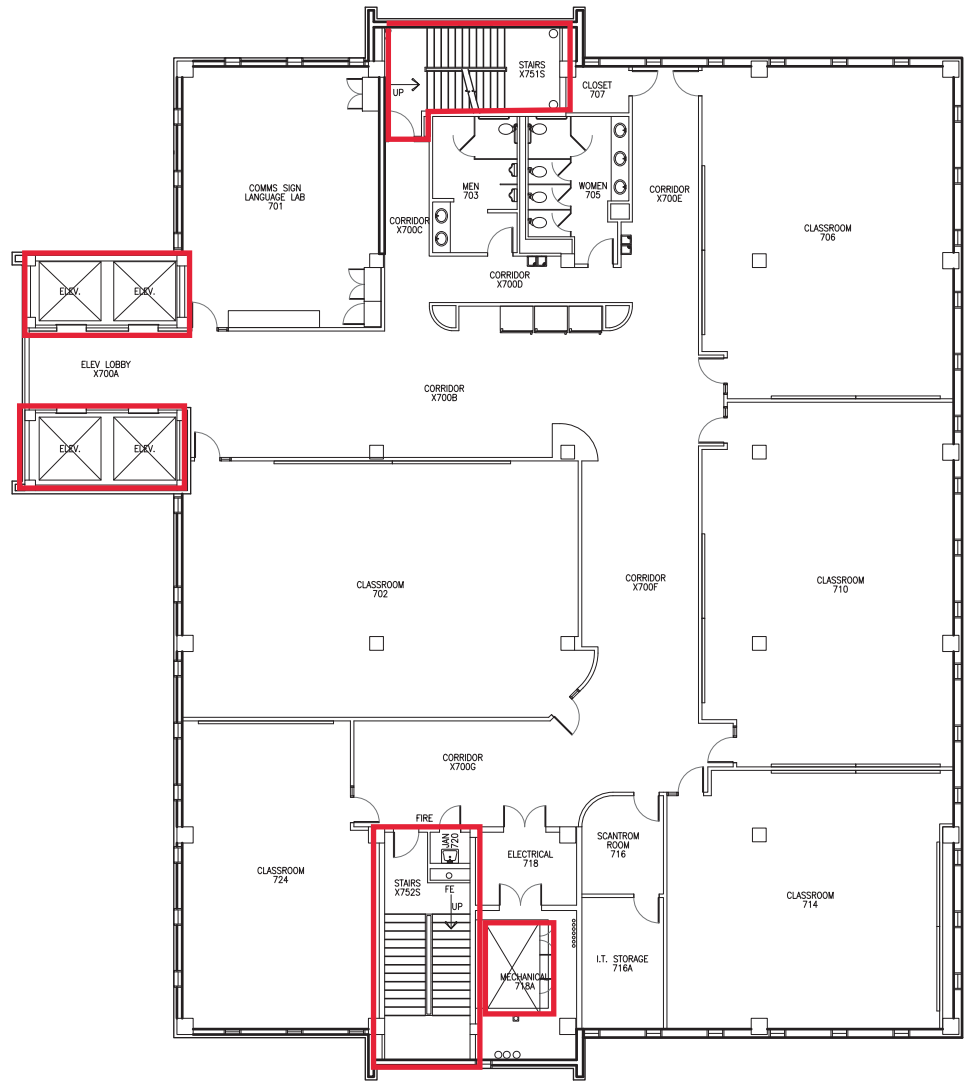


**Key:Firewall: all penetrations must be firestopped**  
 All penetrations into floors must be firestopped


**1** MULTI-PURPOSE CLASSROOM LAB BUILDING  
 7TH FLOOR PLAN  
 SCALE: 1/16" = 1'-0"




LEGEND  
 FIRE PULL FIRE-  
 FIRE EXTINGUISHER FEO



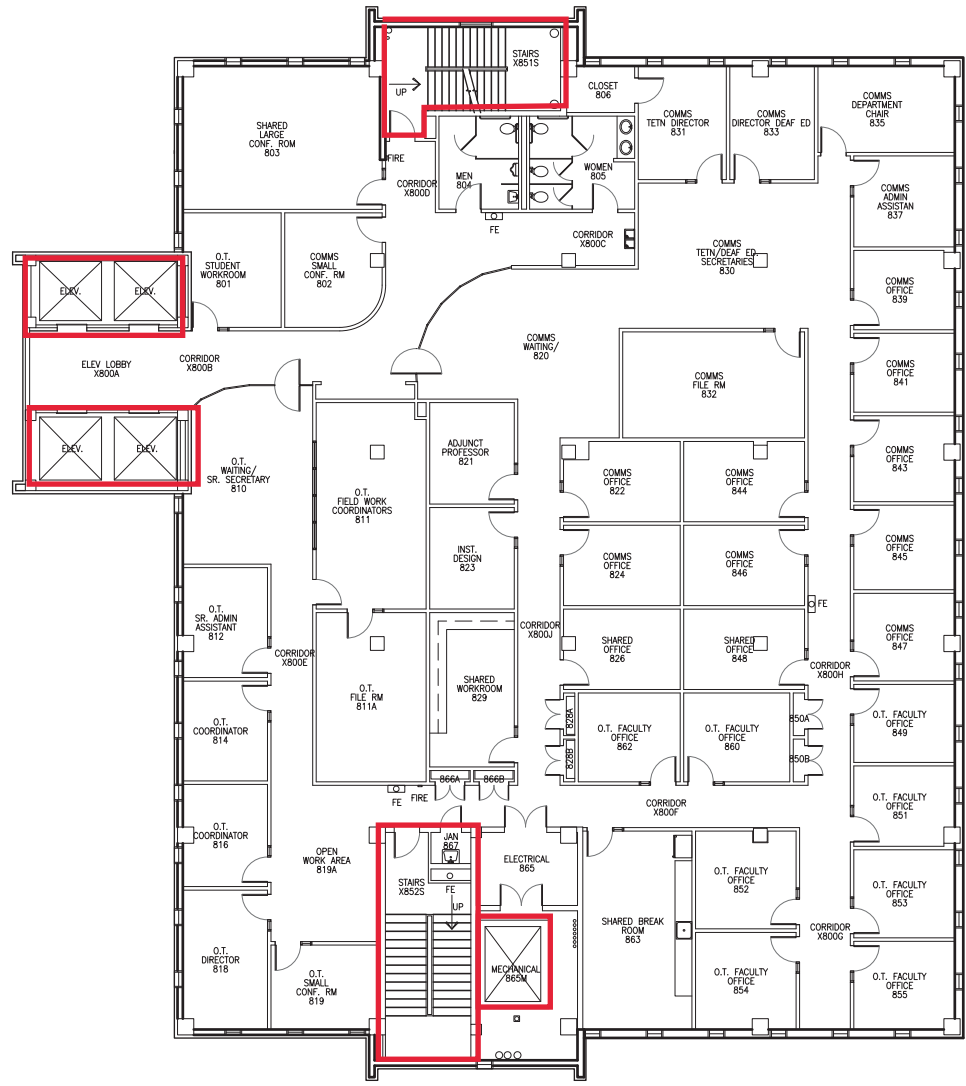



 Key: Firewall: all penetrations must be firestopped  
All penetrations into floors must be firestopped

1 MULTI-PURPOSE CLASSROOM LAB BUILDING  
8TH FLOOR PLAN SCALE: 1/16" = 1'-0"

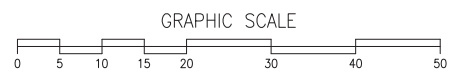

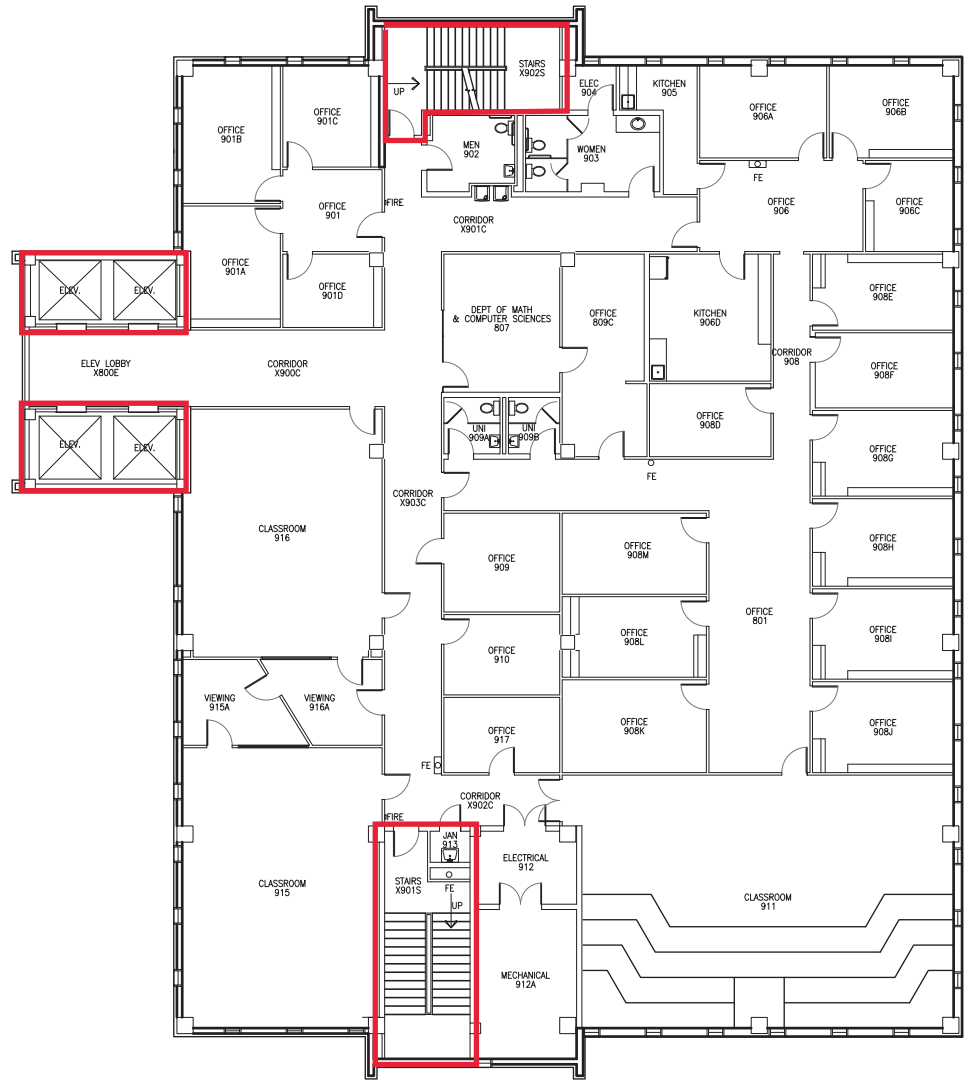


LEGEND  
FIRE PULL FIRE-  
FIRE EXTINGUISHER FE




 Key: Firewall: all penetrations must be firestopped  
 All penetrations into floors must be firestopped

**1** MULTI-PURPOSE CLASSROOM LAB BUILDING  
 9TH FLOOR PLAN  
 SCALE: 1/16" = 1'-0"



LEGEND	
	FIRE PULL
	FIRE EXTINGUISHER

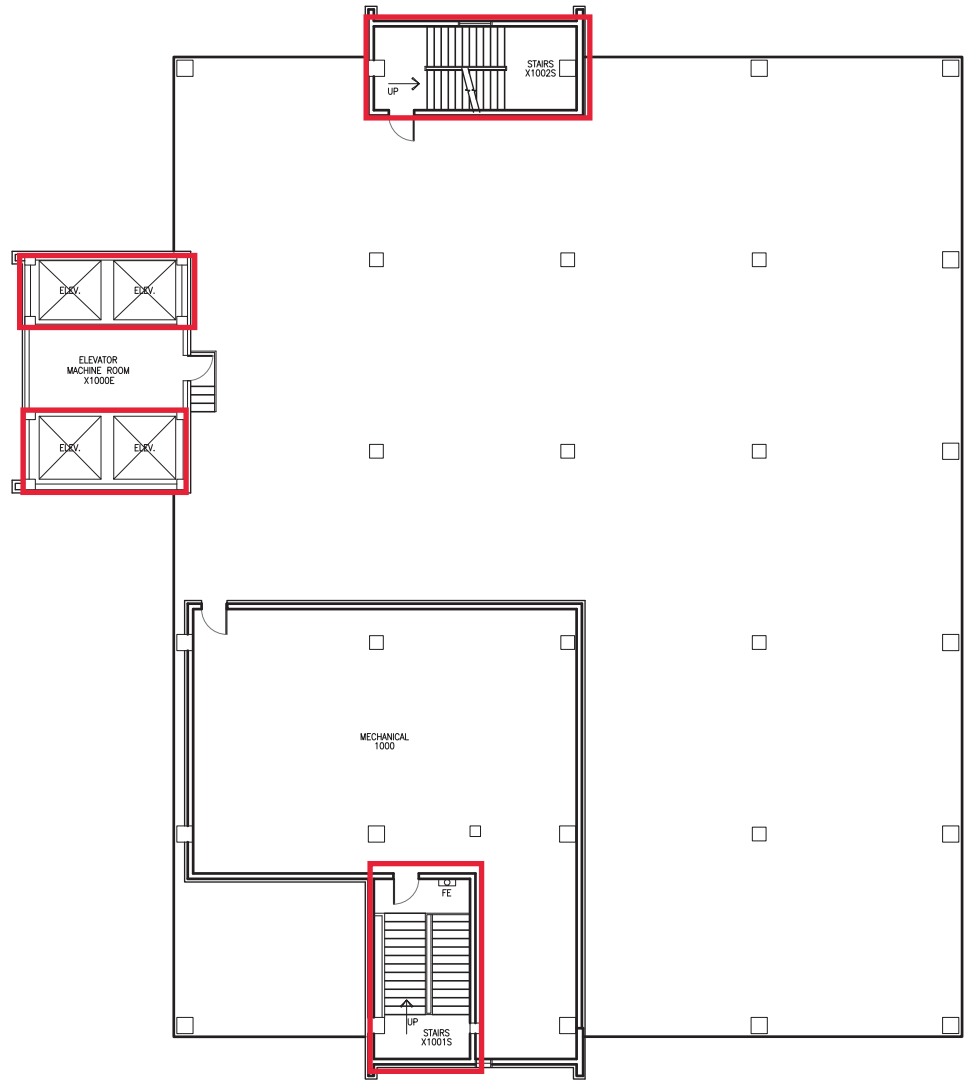

**Key: Firewall: all penetrations must be firestopped**  
**All penetrations into floors must be firestopped**

**1** MULTI-PURPOSE CLASSROOM LAB BUILDING  
 10TH FLOOR PLAN

SCALE: 1/16" = 1'-0"



LEGEND	
FIRE PULL	FIRE-
FIRE EXTINGUISHER	FEO