



 Key: Firewall- all penetrations must be firestopped;
 In addition, all penetrations into floors must be firestopped

1 ADMIN CONF TOWER BUILDING
 1ST FLOOR PLAN

SCALE: 1/16" = 1'-0"

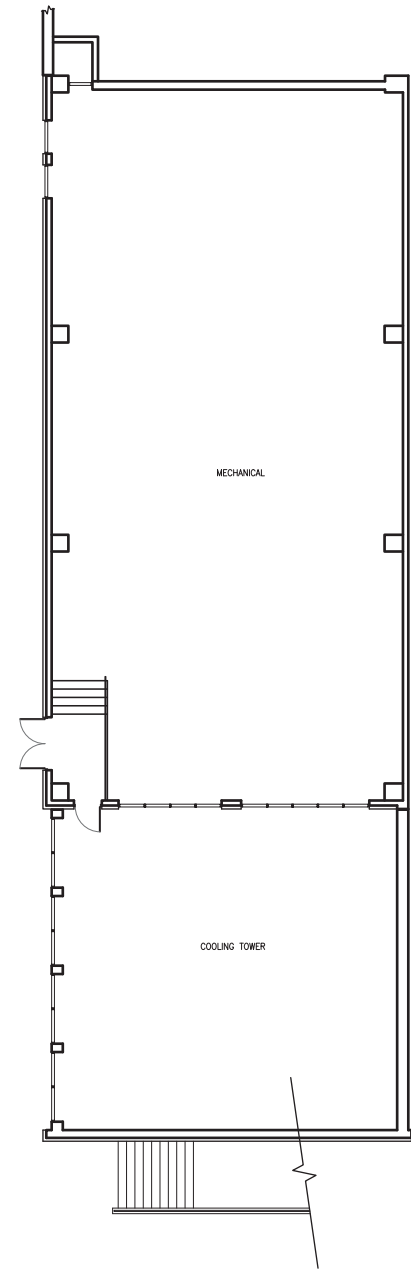

LEGEND
 FIRE PULL  FIRE
 FIRE EXTINGUISHER 

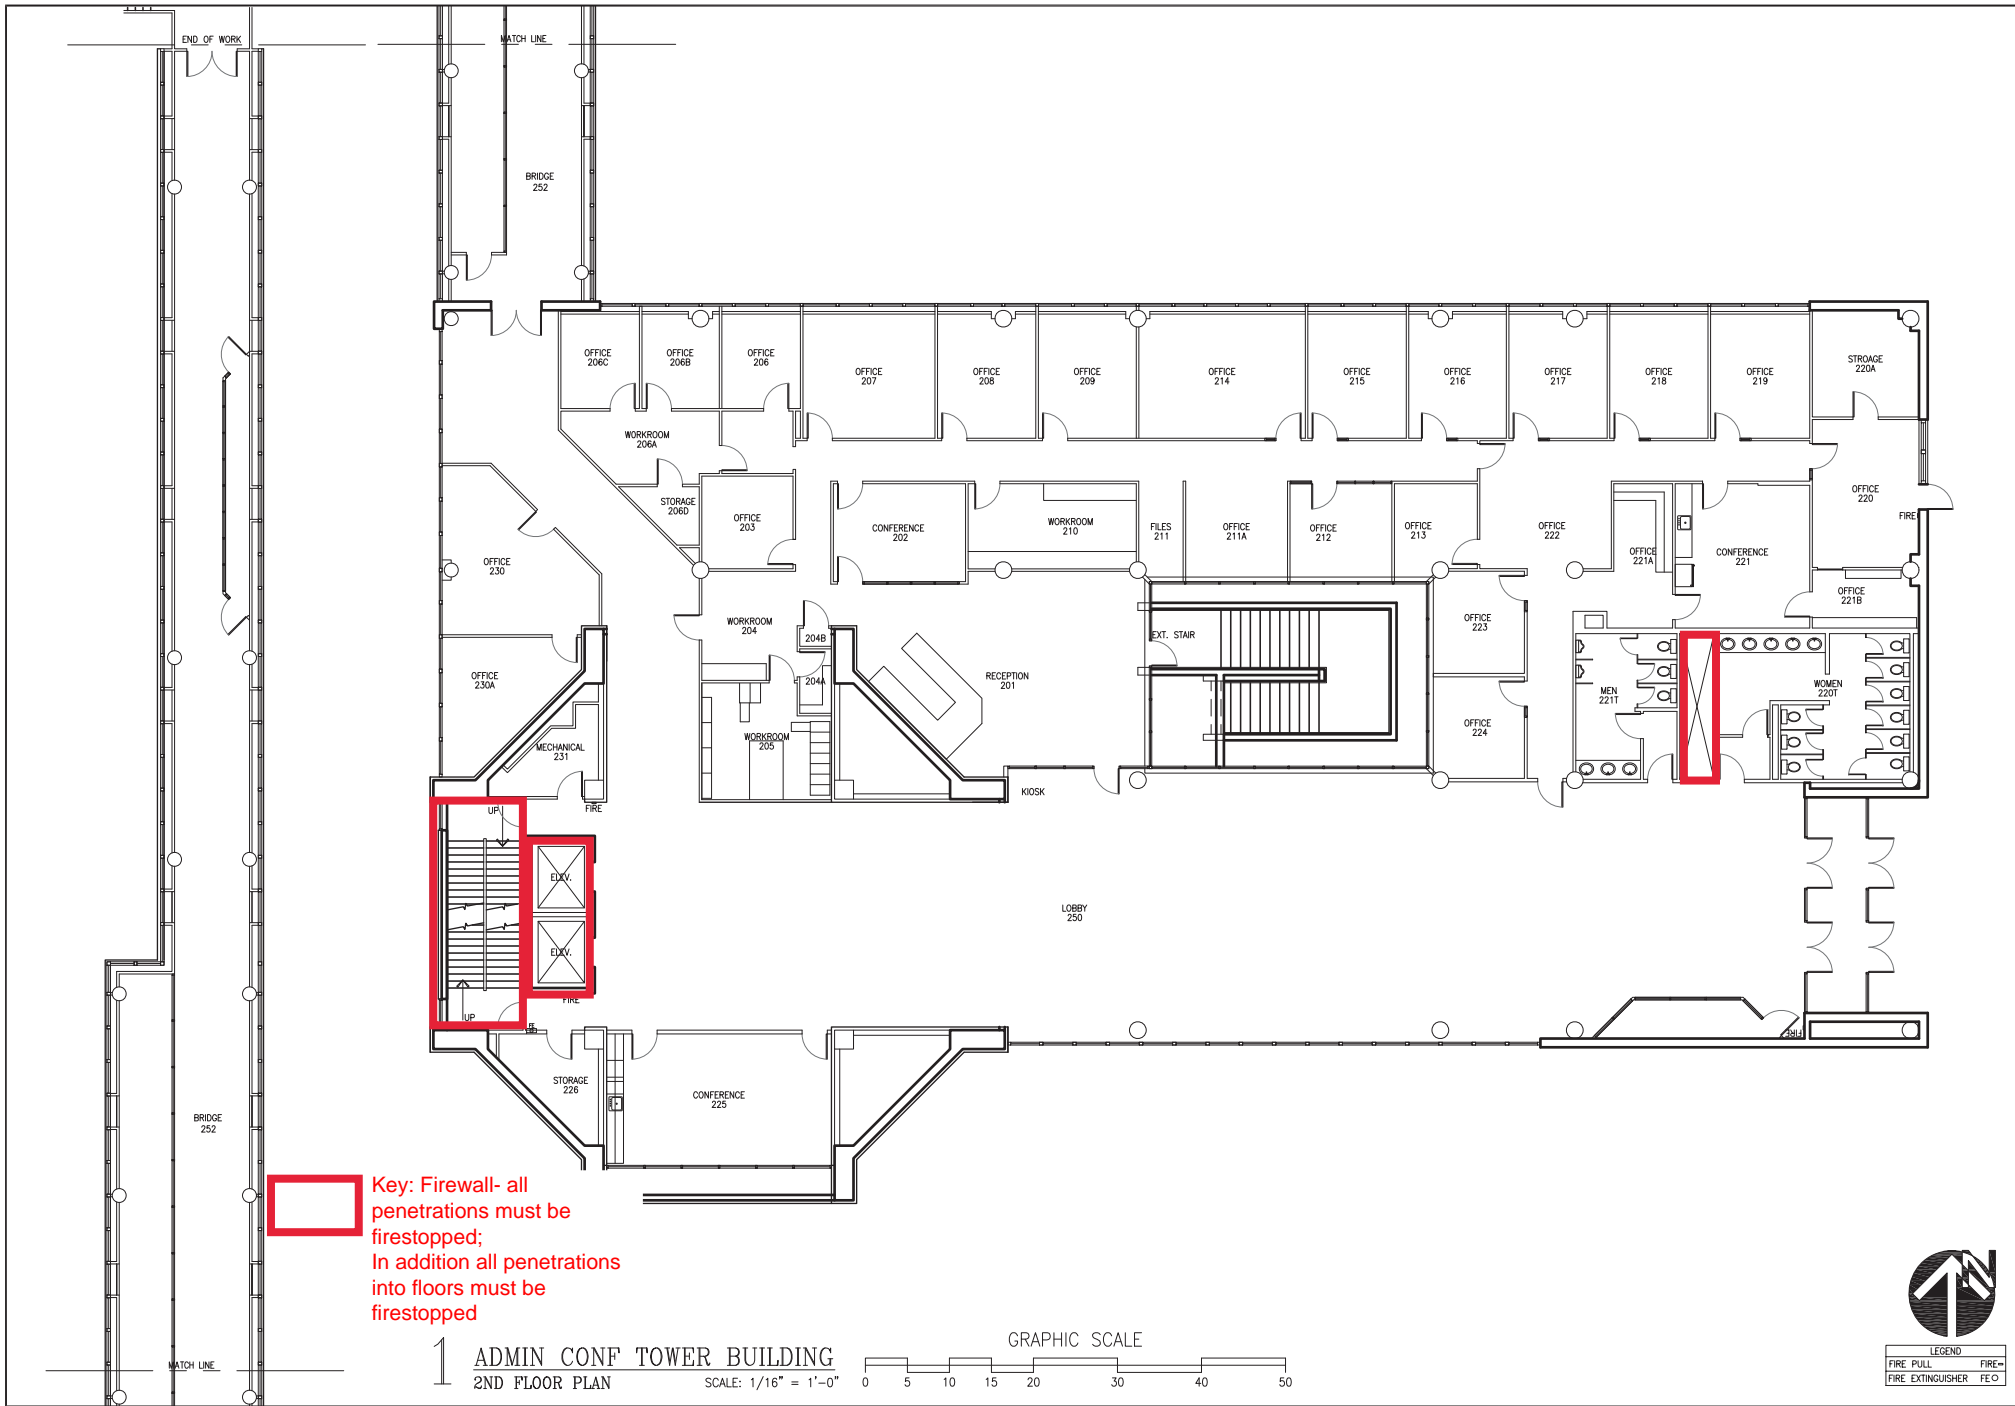


Key: Firewall- all penetrations must be firestopped;
In addition all penetrations into floors must be firestopped

1 ADMIN CONF TOWER BUILDING
2ND FLOOR PLAN

SCALE: 1/16" = 1'-0"



LEGEND	
(Symbol: Fire Pull)	FIRE PULL
(Symbol: Fire Extinguisher)	FIRE-EXTINGUISHER

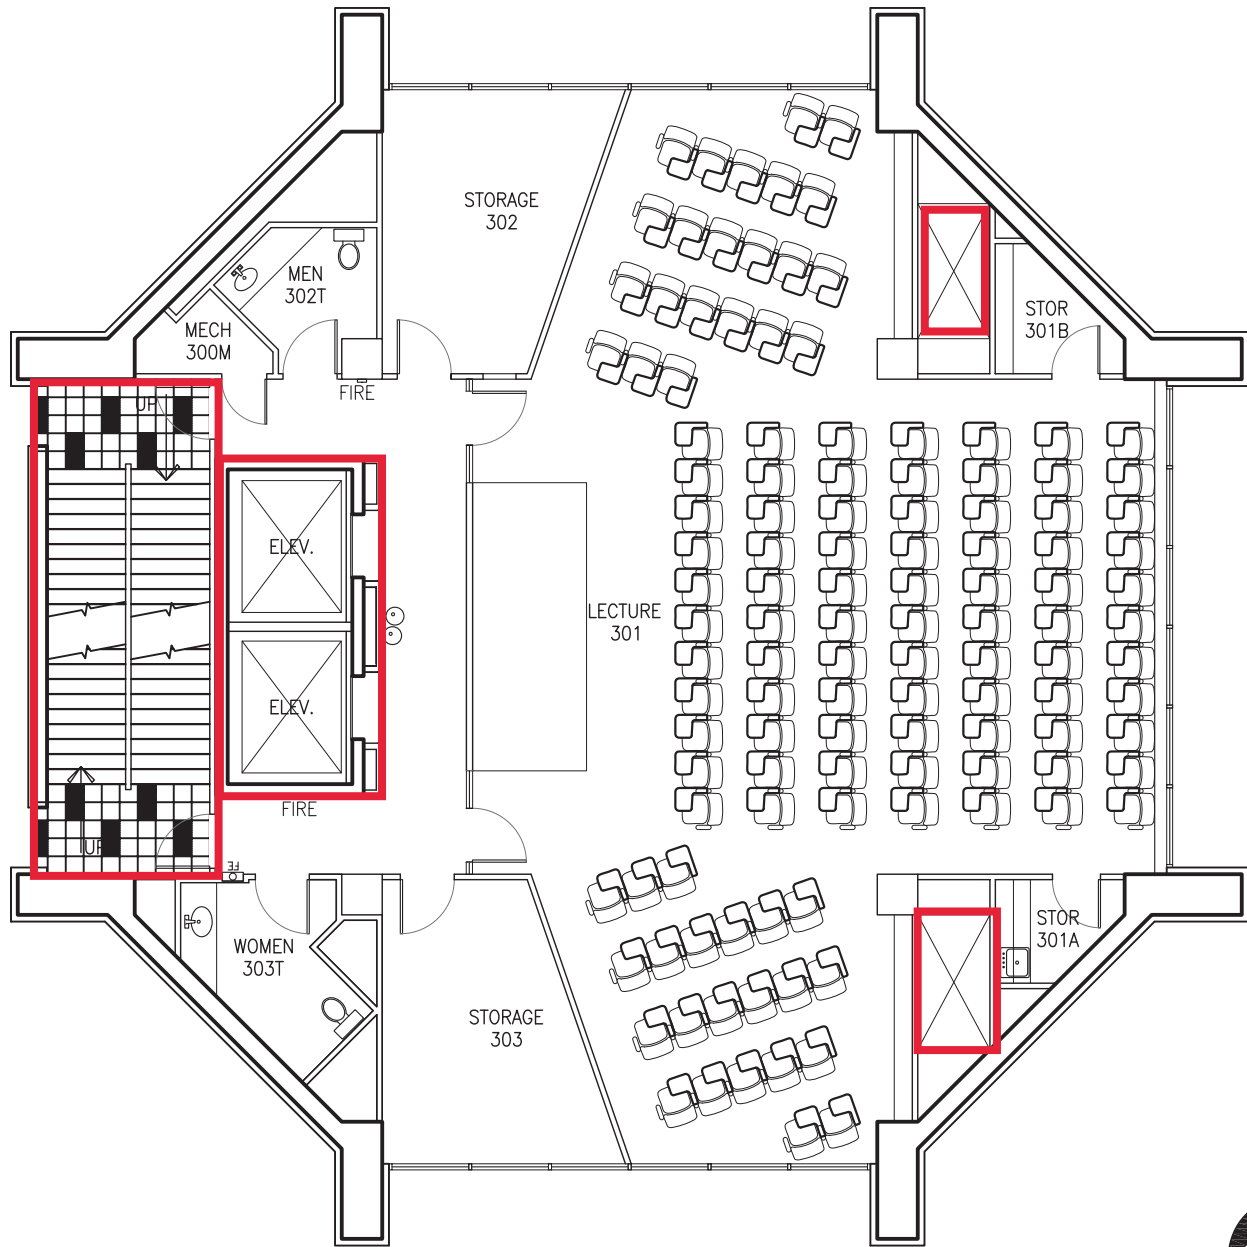


Key: Firewall- all penetrations must be firestopped;
 In addition, all penetrations into floors must be firestopped




LEGEND	
FIRE PULL	FIRE
FIRE EXTINGUISHER	FE

GRAPHIC SCALE



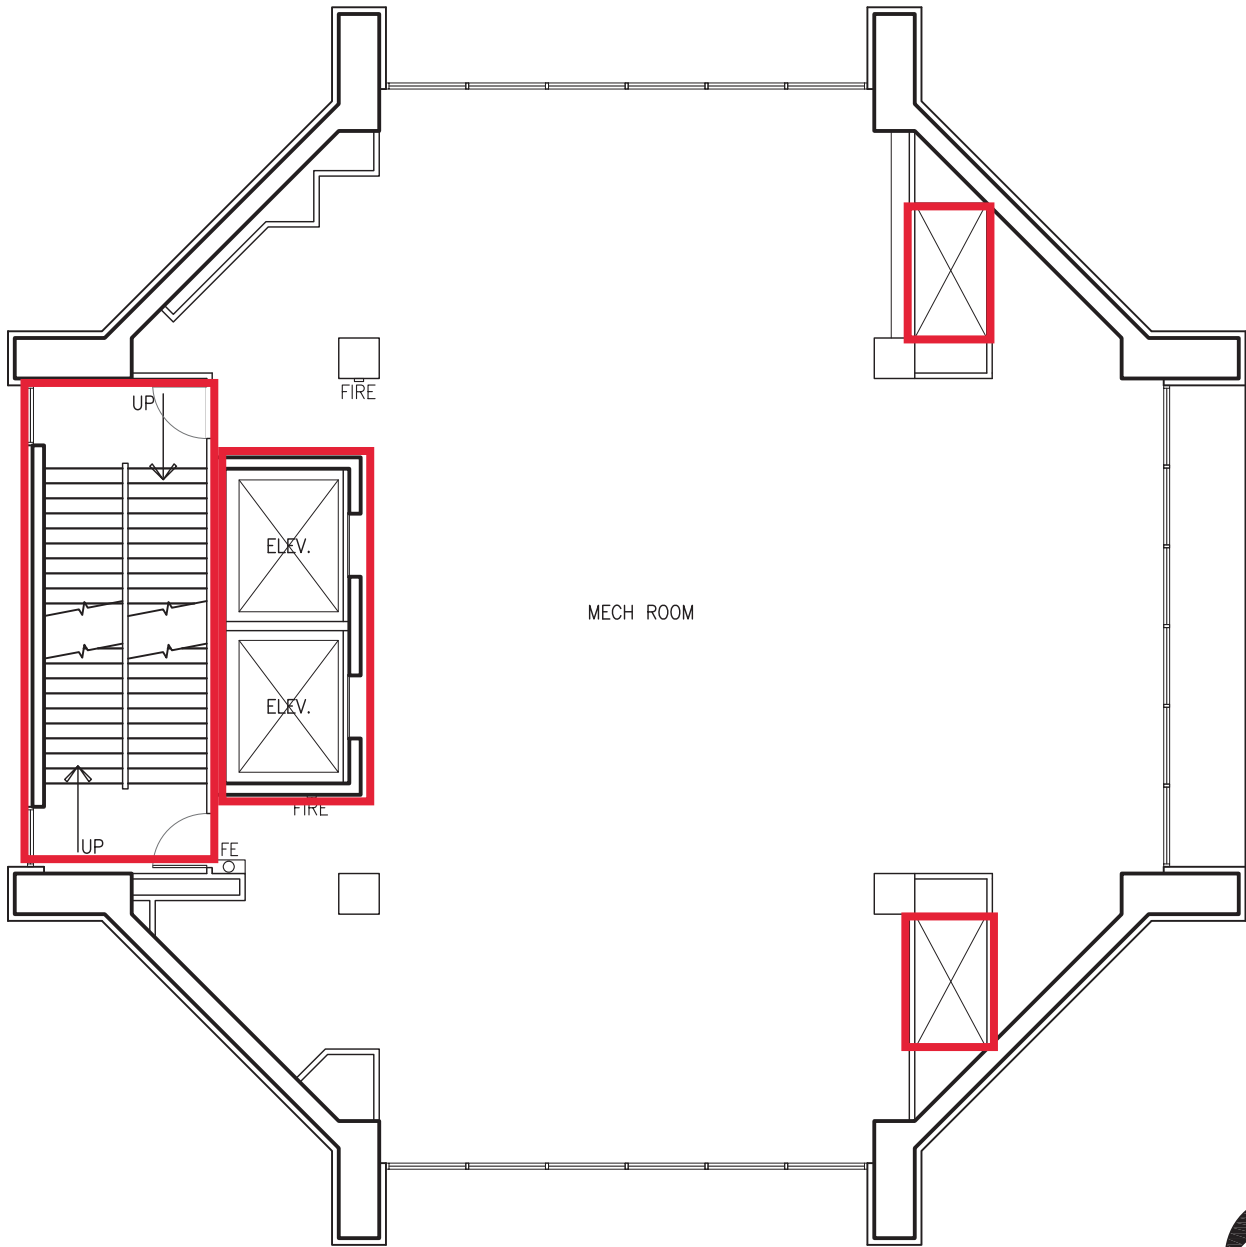




Key: Firewall- all penetrations must be firestopped;
In addition, all penetrations into floors must be firestopped



LEGEND	
FIRE PULL	FIRE
FIRE EXTINGUISHER	FE

GRAPHIC SCALE

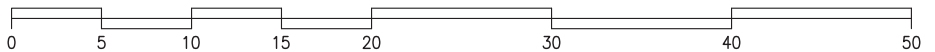

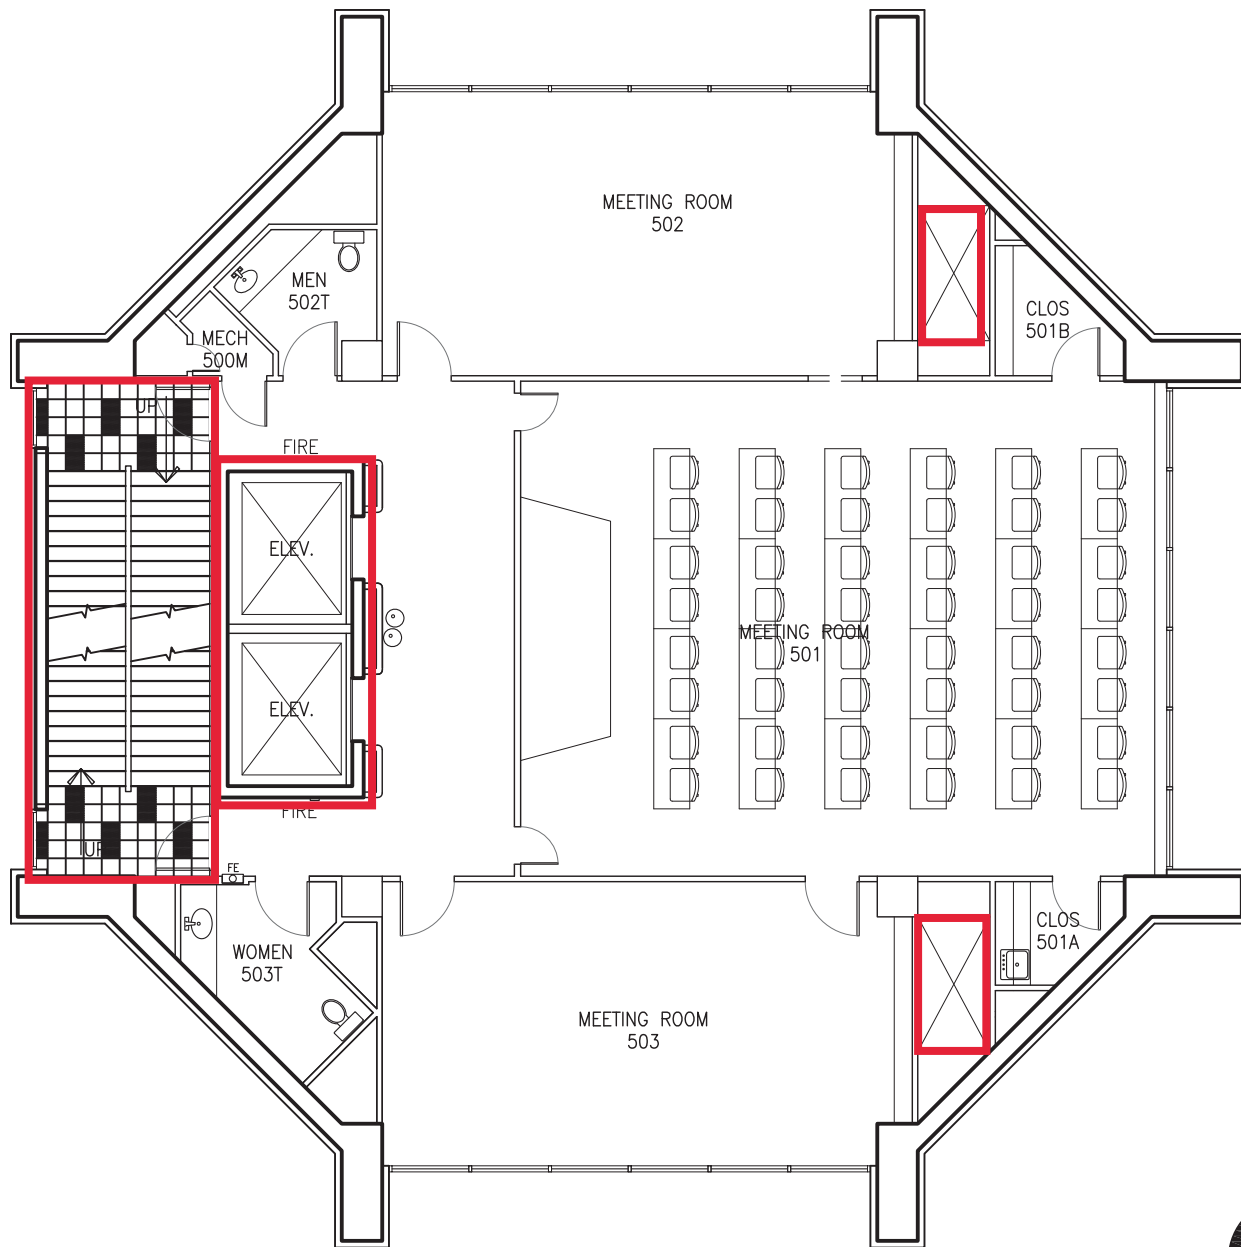


Key: Firewall- all penetrations must be firestopped;
In addition, all penetrations into floors must be firestopped



LEGEND	
FIRE PULL	FIRE
FIRE EXTINGUISHER	FE

GRAPHIC SCALE



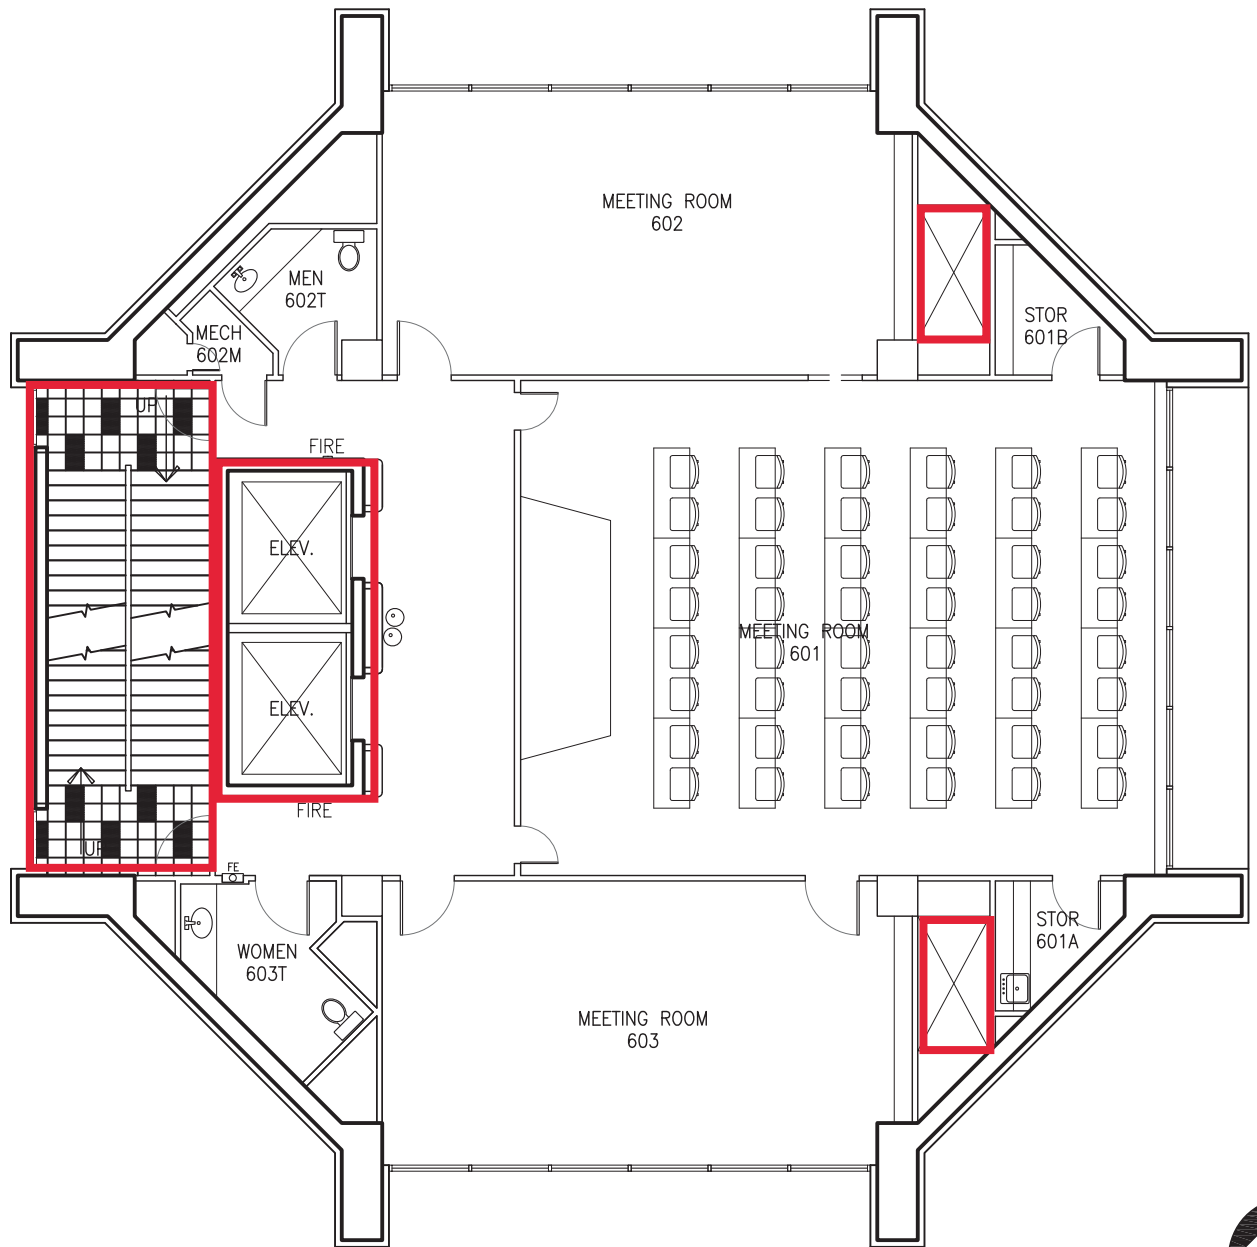


Key: Firewall- all penetrations must be firestopped;
 In addition, all penetrations into floors must be firestopped




LEGEND	
FIRE PULL	FIRE
FIRE EXTINGUISHER	FE

GRAPHIC SCALE

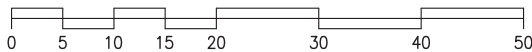

1 ADMIN CONF TOWER BUILDING
 6RD FLOOR PLAN SCALE: 3/32" = 1'-0"

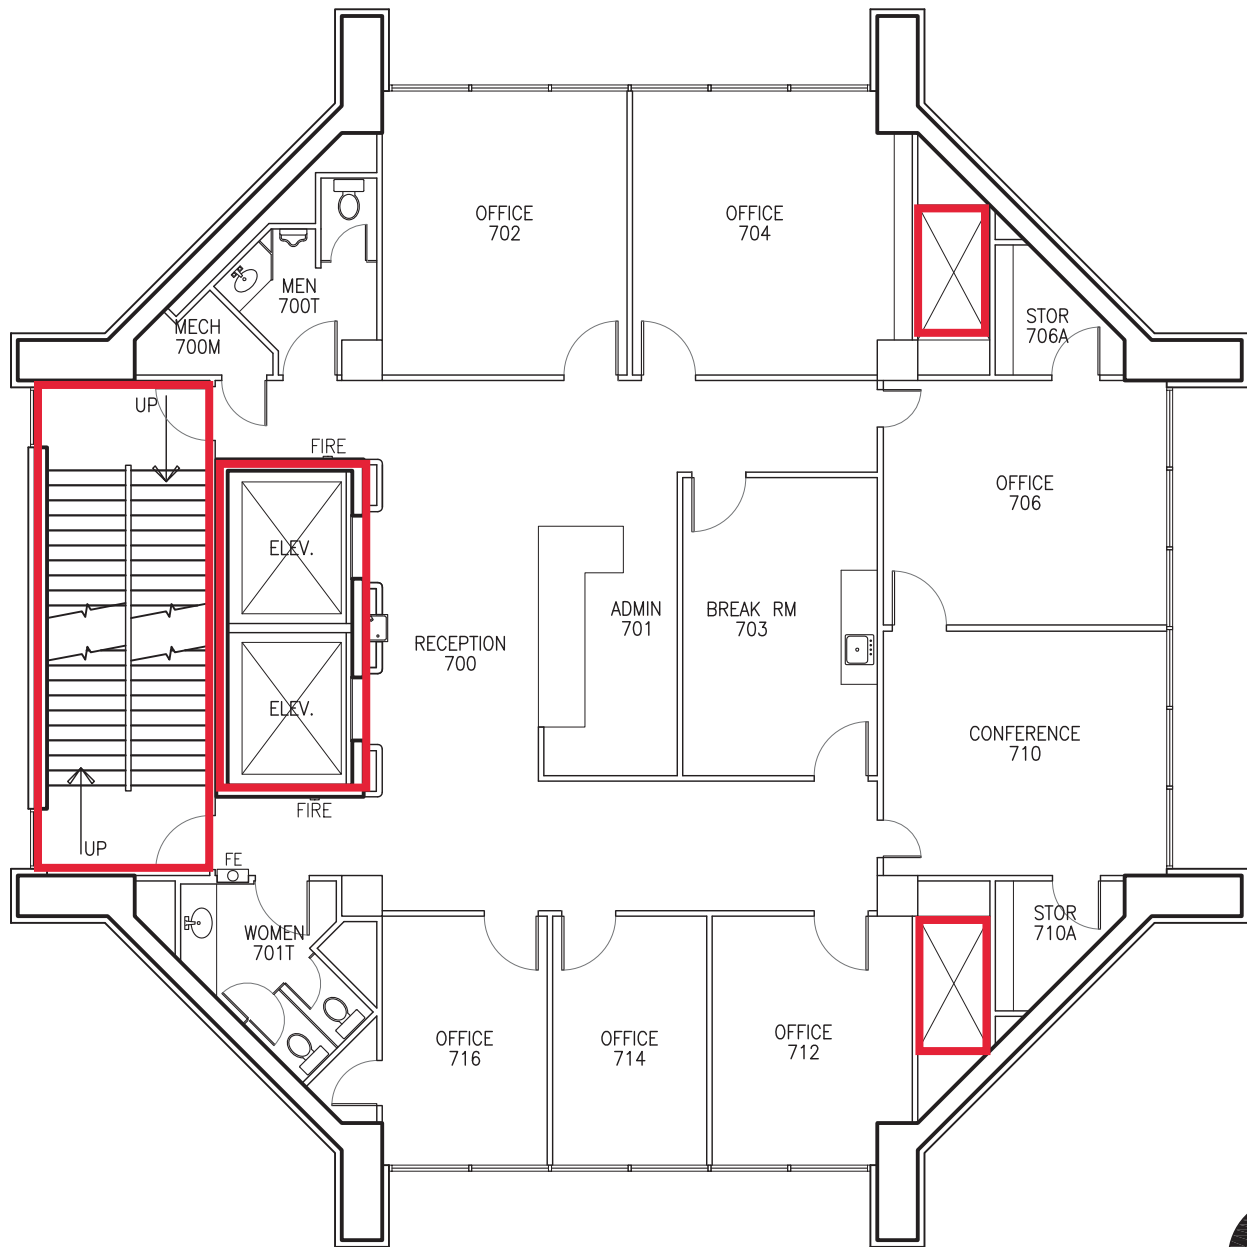


Key: Firewall- all penetrations must be firestopped;
In addition, all penetrations into floors must be firestopped





LEGEND	
FIRE PULL	FIRE
FIRE EXTINGUISHER	FE

GRAPHIC SCALE

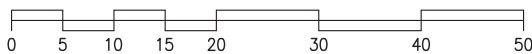

1 ADMIN CONF TOWER BUILDING
 7TH FLOOR PLAN SCALE: 3/32" = 1'-0"

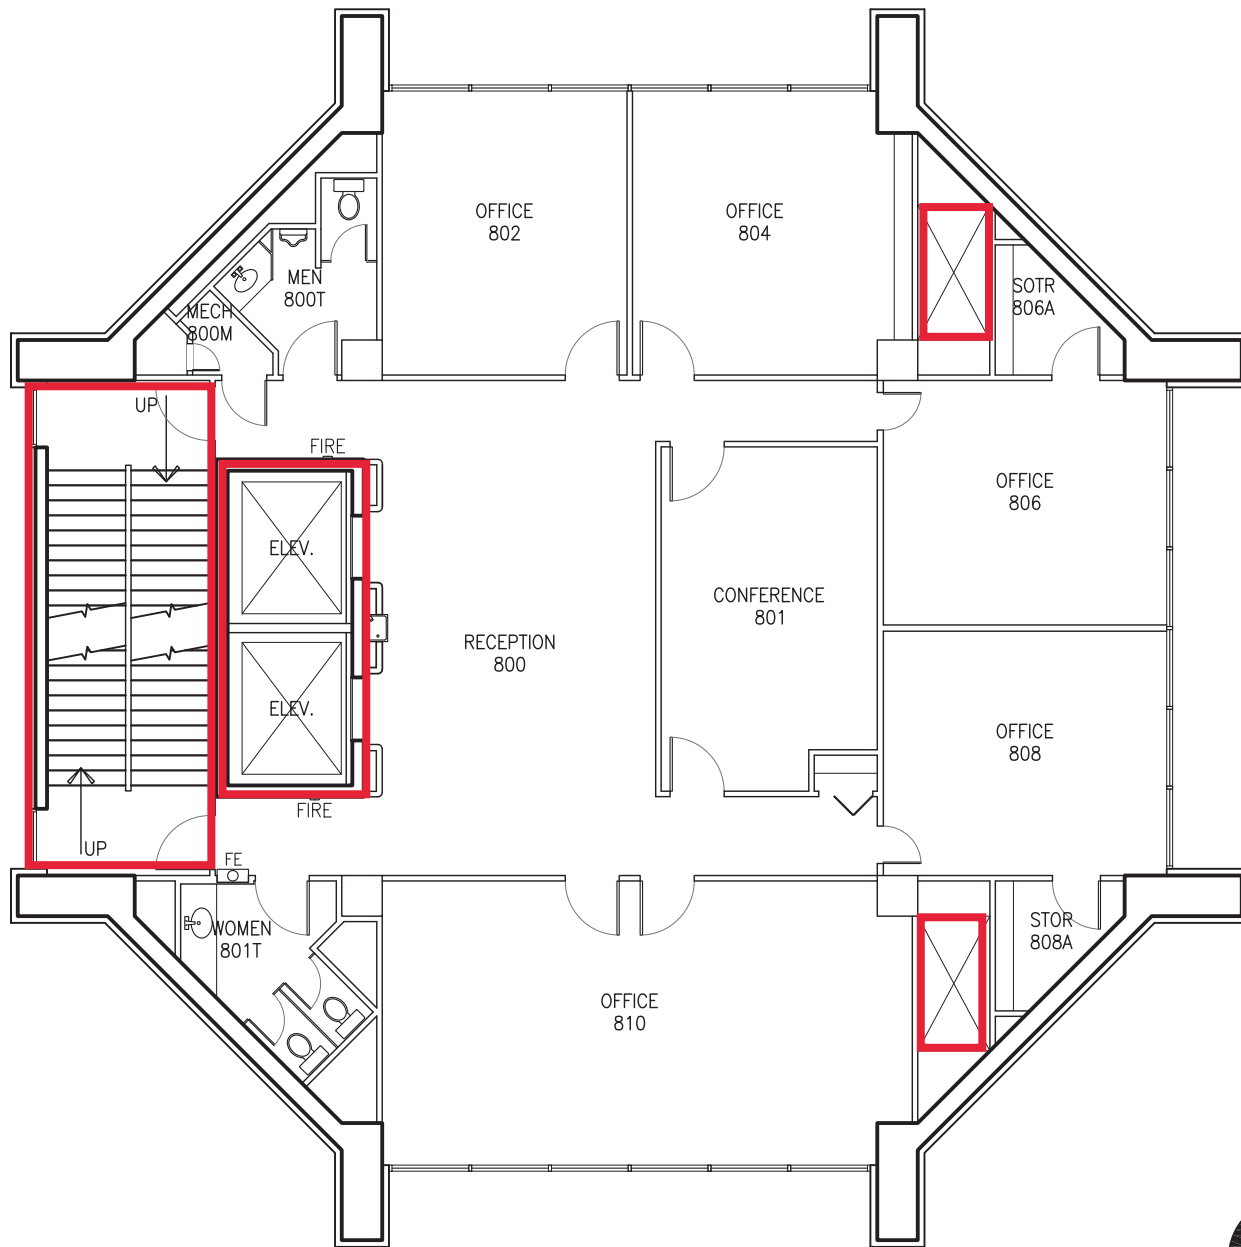


 Key: Firewall- all penetrations must be firestopped;
In addition, all penetrations into floors must be firestopped





LEGEND	
FIRE PULL	FIRE
FIRE EXTINGUISHER	FE

GRAPHIC SCALE

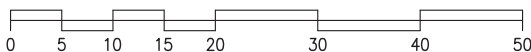

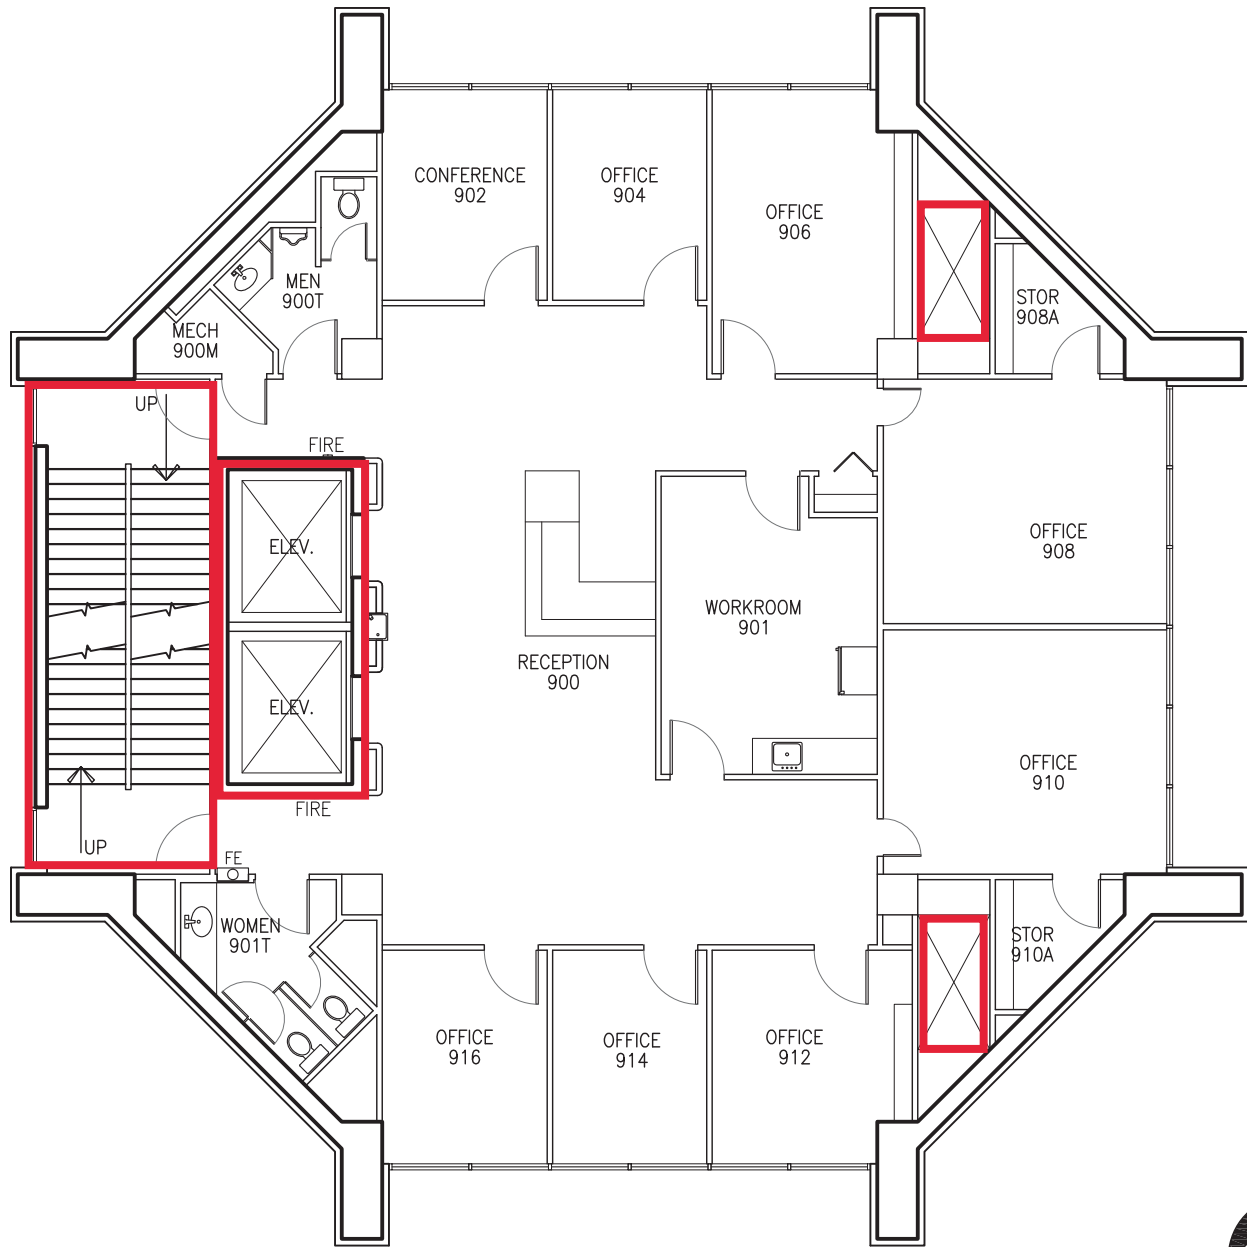

1 ADMIN CONF TOWER BUILDING
8TH FLOOR PLAN SCALE: 3/32" = 1'-0"




 Key: Firewall- all penetrations must be firestopped;
In addition, all penetrations into floors must be firestopped




LEGEND	
	FIRE PULL
	FIRE EXTINGUISHER




GRAPHIC SCALE

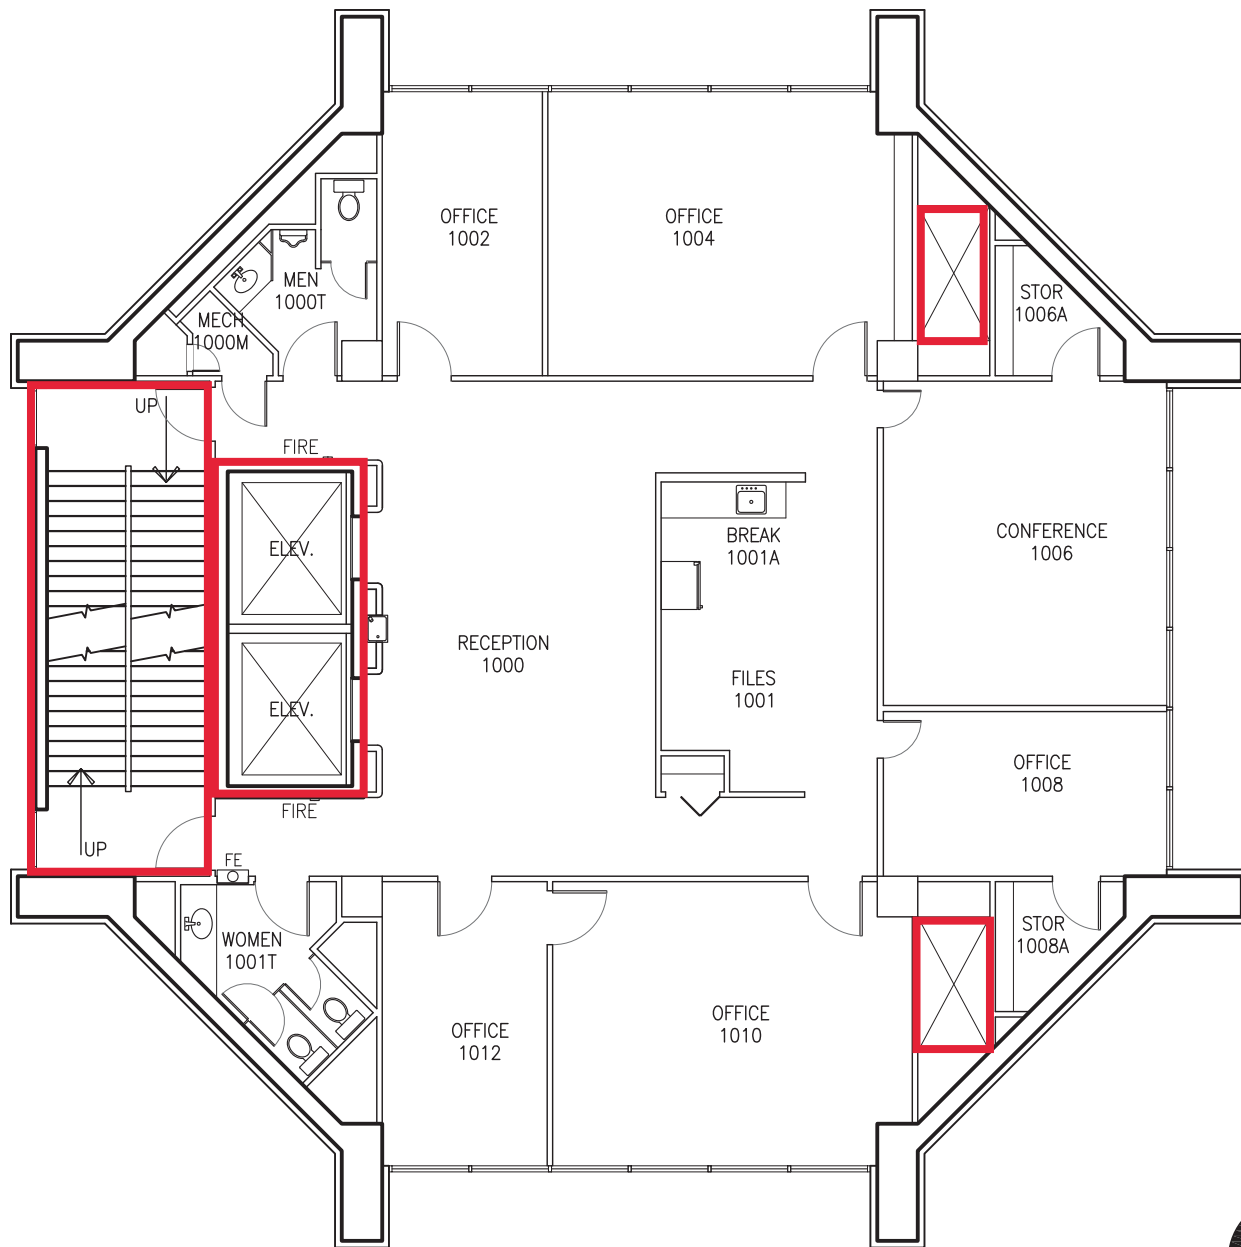



 Key: Firewall- all penetrations must be firestopped;
In addition, all penetrations into floors must be firestopped

 


LEGEND	
	FIRE PULL
	FIRE
	FIRE EXTINGUISHER FE


GRAPHIC SCALE



1 ADMIN CONF TOWER BUILDING
10TH FLOOR PLAN

SCALE: 3/32" = 1'-0"

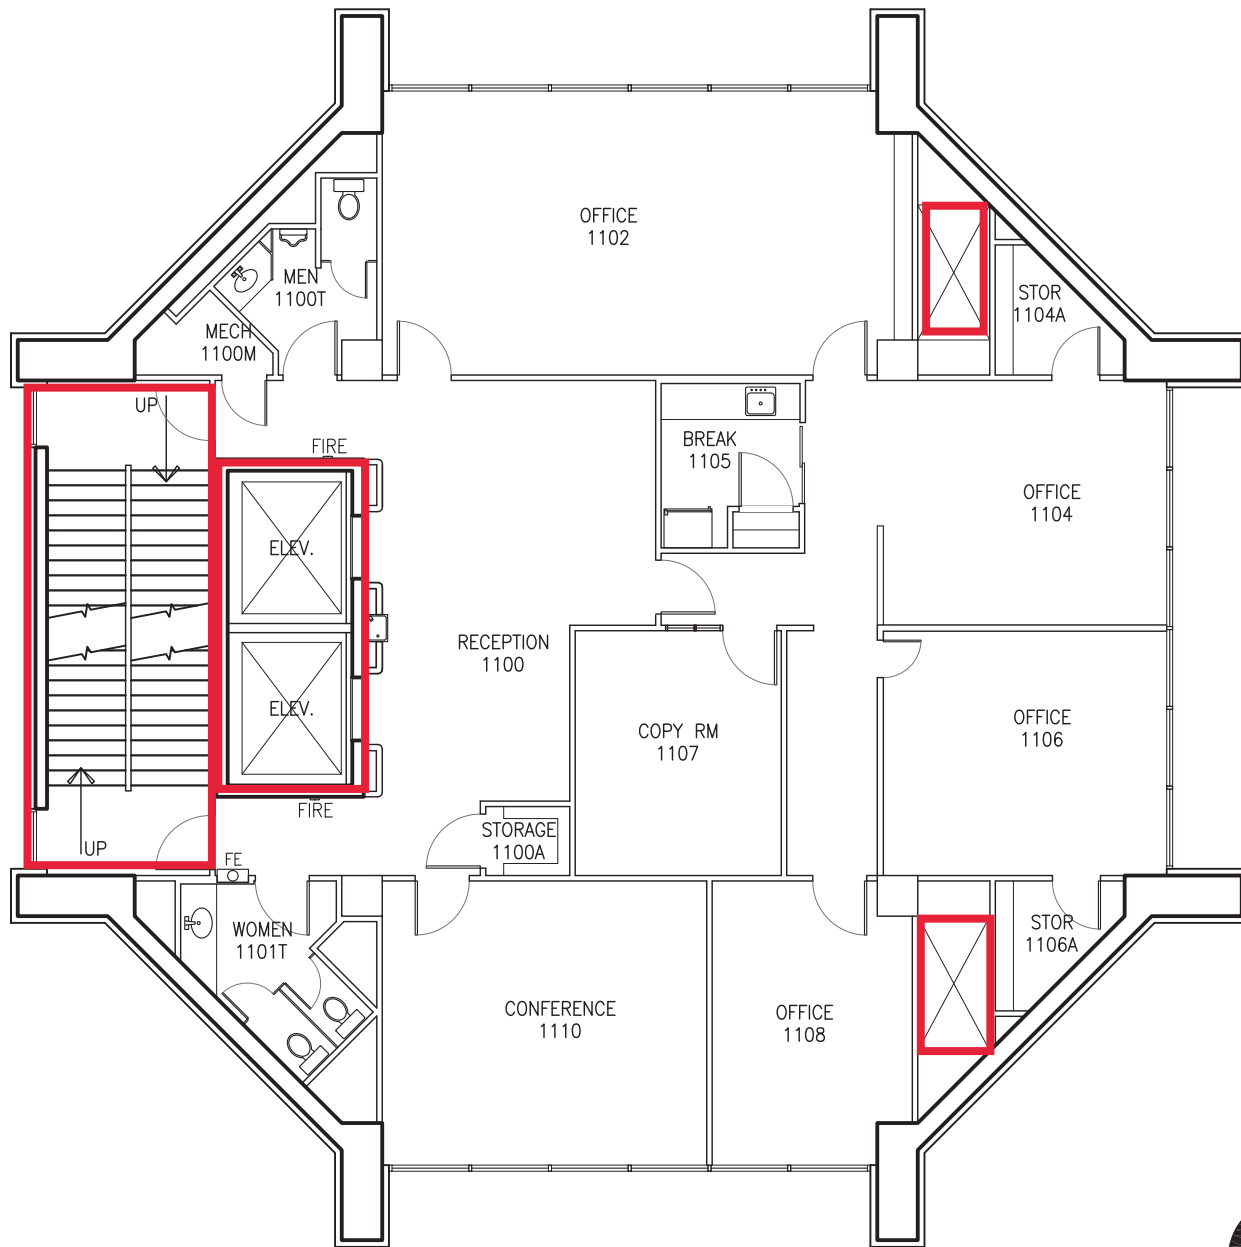


 Key: Firewall- all penetrations must be firestopped;
 In addition, all penetrations into floors must be firestopped




LEGEND	
FIRE PULL	FIRE
FIRE EXTINGUISHER	FE

GRAPHIC SCALE

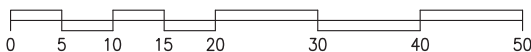

1 ADMIN CONF TOWER BUILDING
 11TH FLOOR PLAN SCALE: 3/32" = 1'-0"

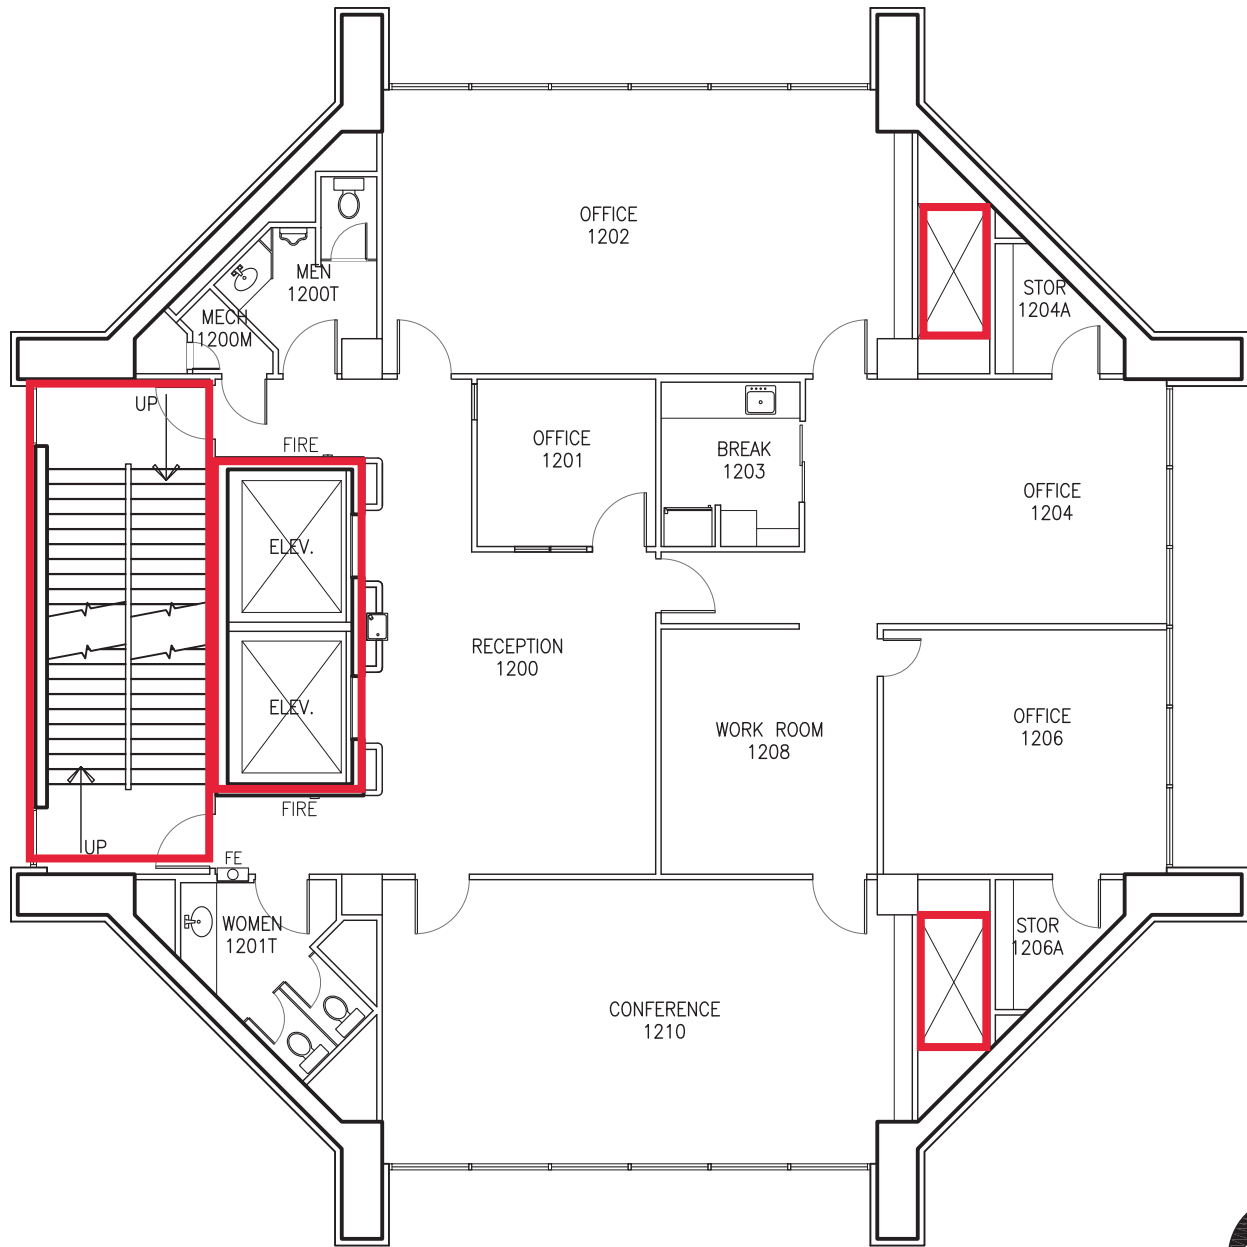

Key: Firewall- all penetrations must be firestopped;
 In addition, all penetrations into floors must be firestopped




LEGEND	
FIRE PULL	FIRE
FIRE EXTINGUISHER	FE

GRAPHIC SCALE



1 ADMIN CONF TOWER BUILDING
 12TH FLOOR PLAN SCALE: 3/32" = 1'-0"

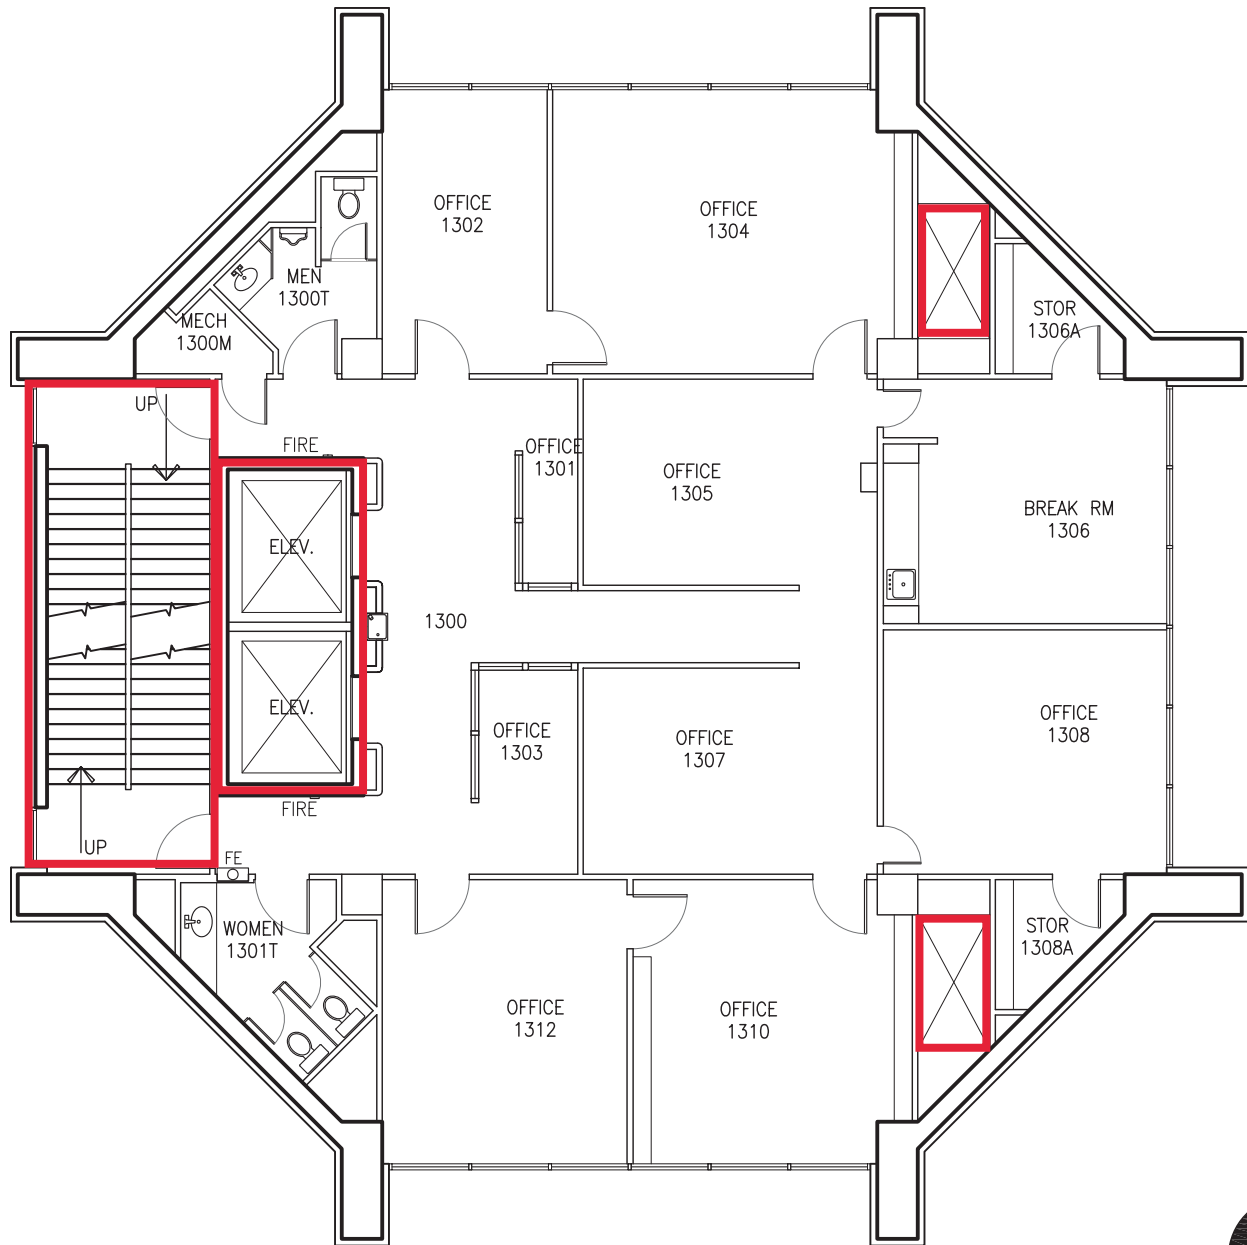



Key: Firewall- all penetrations must be firestopped;
 In addition, all penetrations into floors must be firestopped



LEGEND	
FIRE PULL	FIRE
FIRE EXTINGUISHER	FE

GRAPHIC SCALE

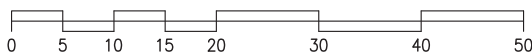

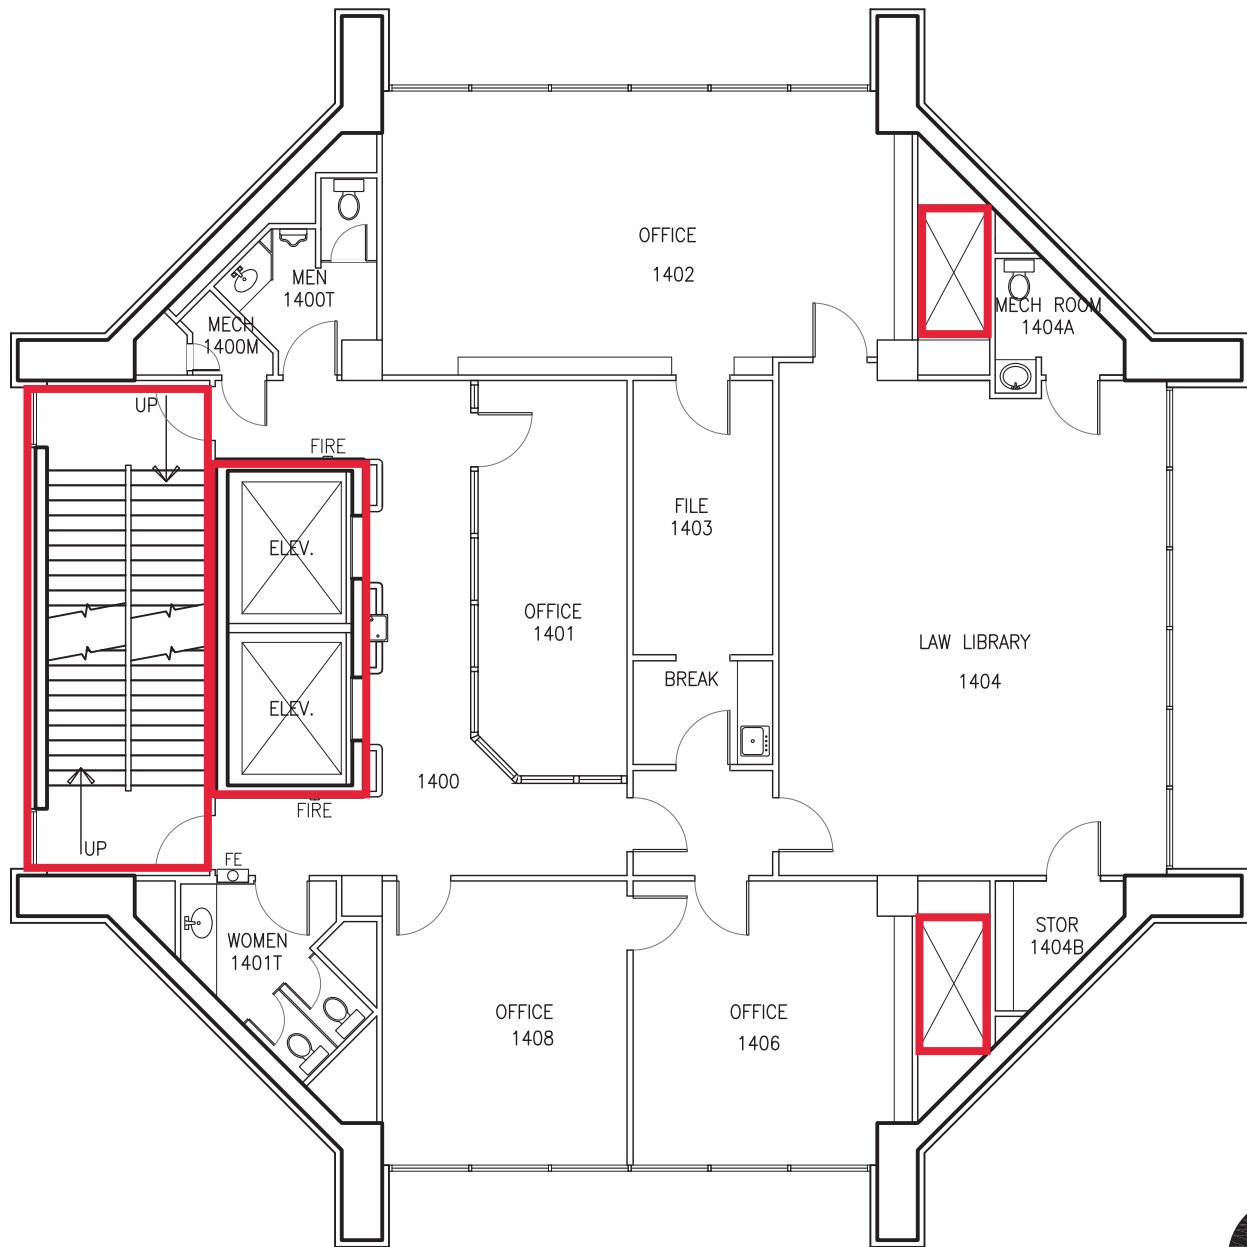


Key: Firewall- all penetrations must be firestopped;
 In addition, all penetrations into floors must be firestopped




LEGEND	
FIRE PULL	FIRE
FIRE EXTINGUISHER	FE

GRAPHIC SCALE

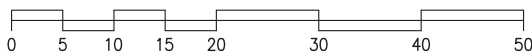

1 ADMIN CONF TOWER BUILDING
 14TH FLOOR PLAN SCALE: 3/32" = 1'-0"

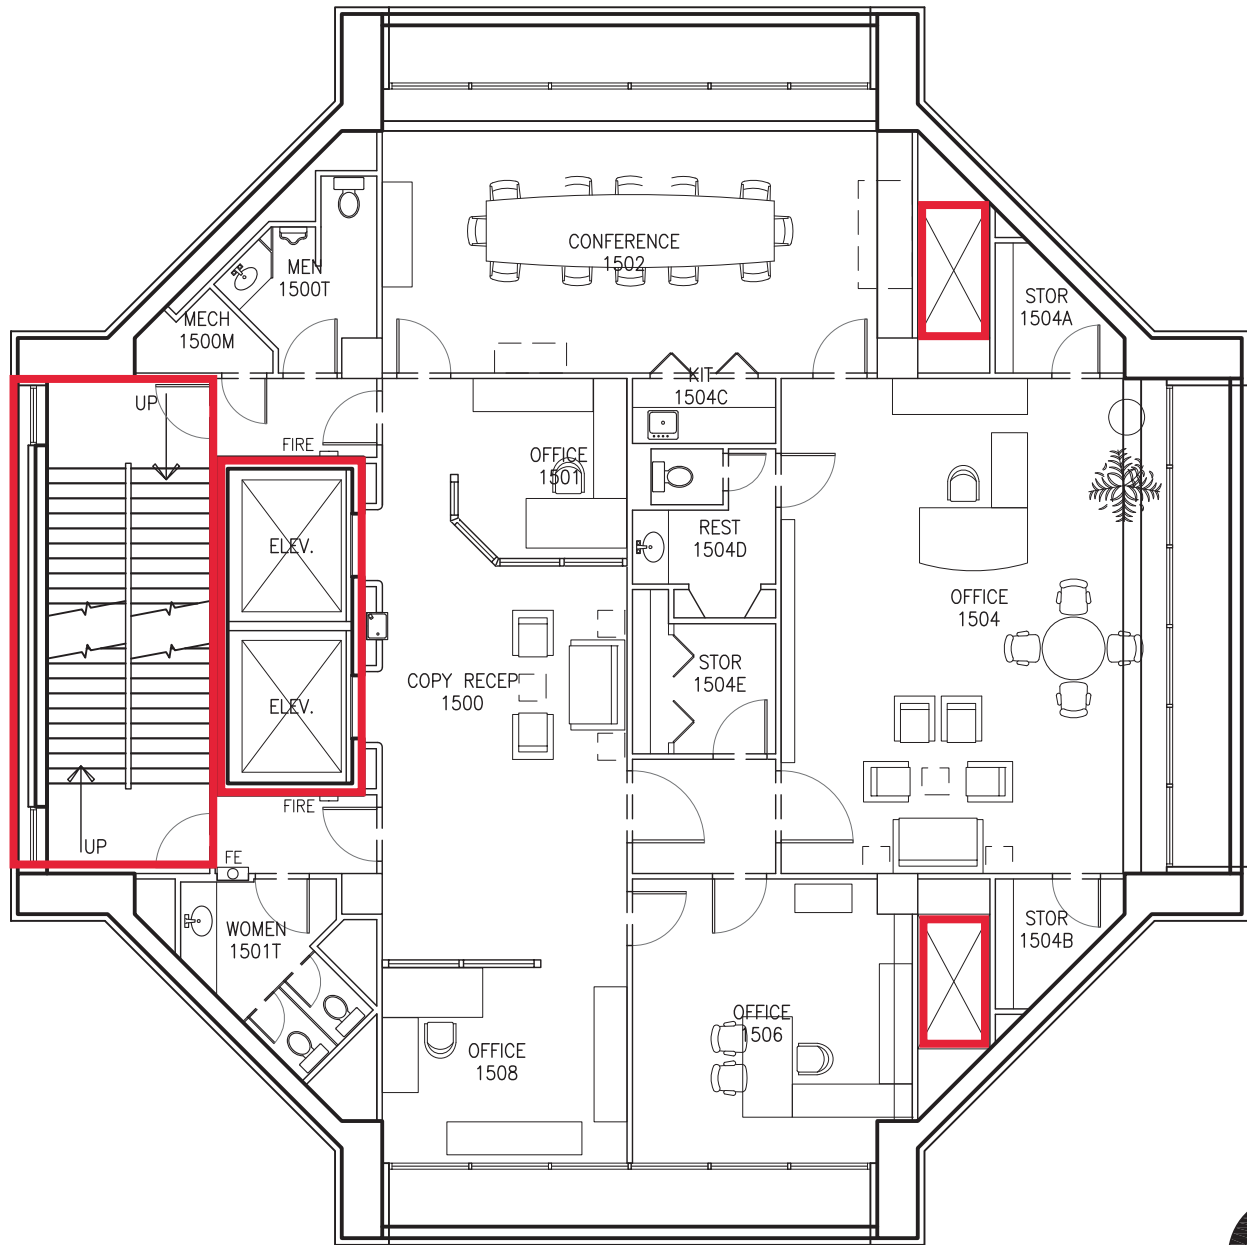


Key: Firewall- all penetrations must be firestopped;
 In addition, all penetrations into floors must be firestopped




LEGEND	
FIRE PULL	FIRE
FIRE EXTINGUISHER	FE

GRAPHIC SCALE

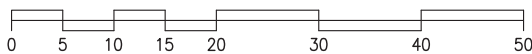

1 ADMIN CONF TOWER BUILDING
 15TH FLOOR PLAN SCALE: 3/32" = 1'-0"

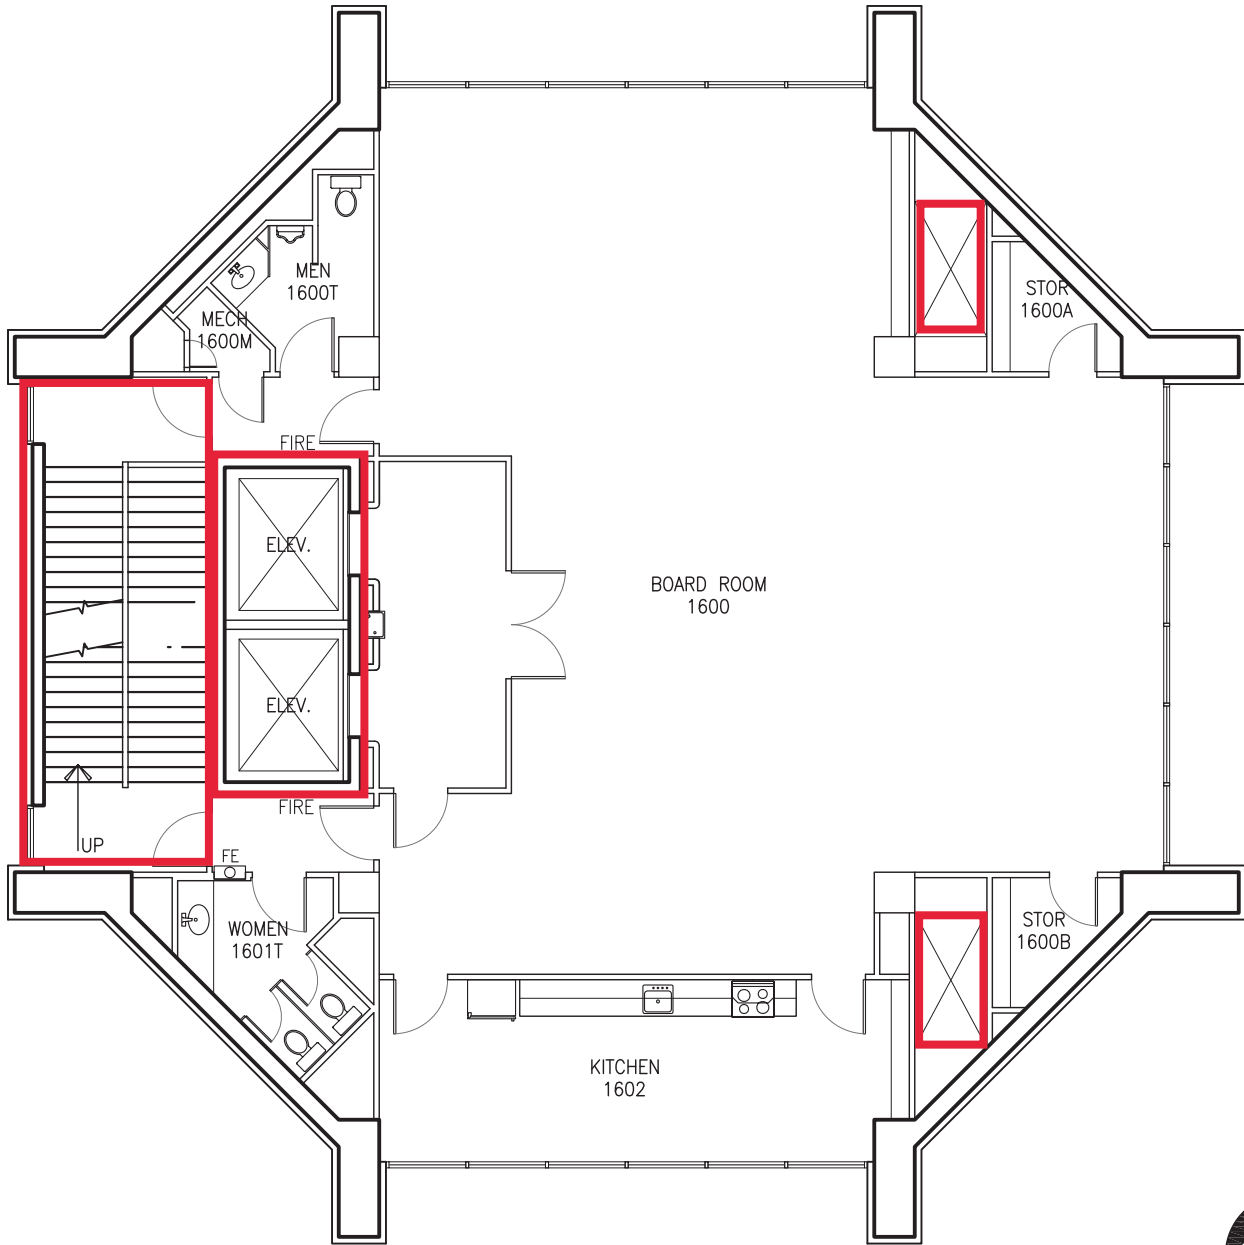

Key: Firewall- all penetrations must be firestopped;
 In addition, all penetrations into floors must be firestopped




LEGEND	
FIRE PULL	FIRE
FIRE EXTINGUISHER	FE

GRAPHIC SCALE



1 ADMIN CONF TOWER BUILDING
 16TH FLOOR PLAN SCALE: 3/32" = 1'-0"

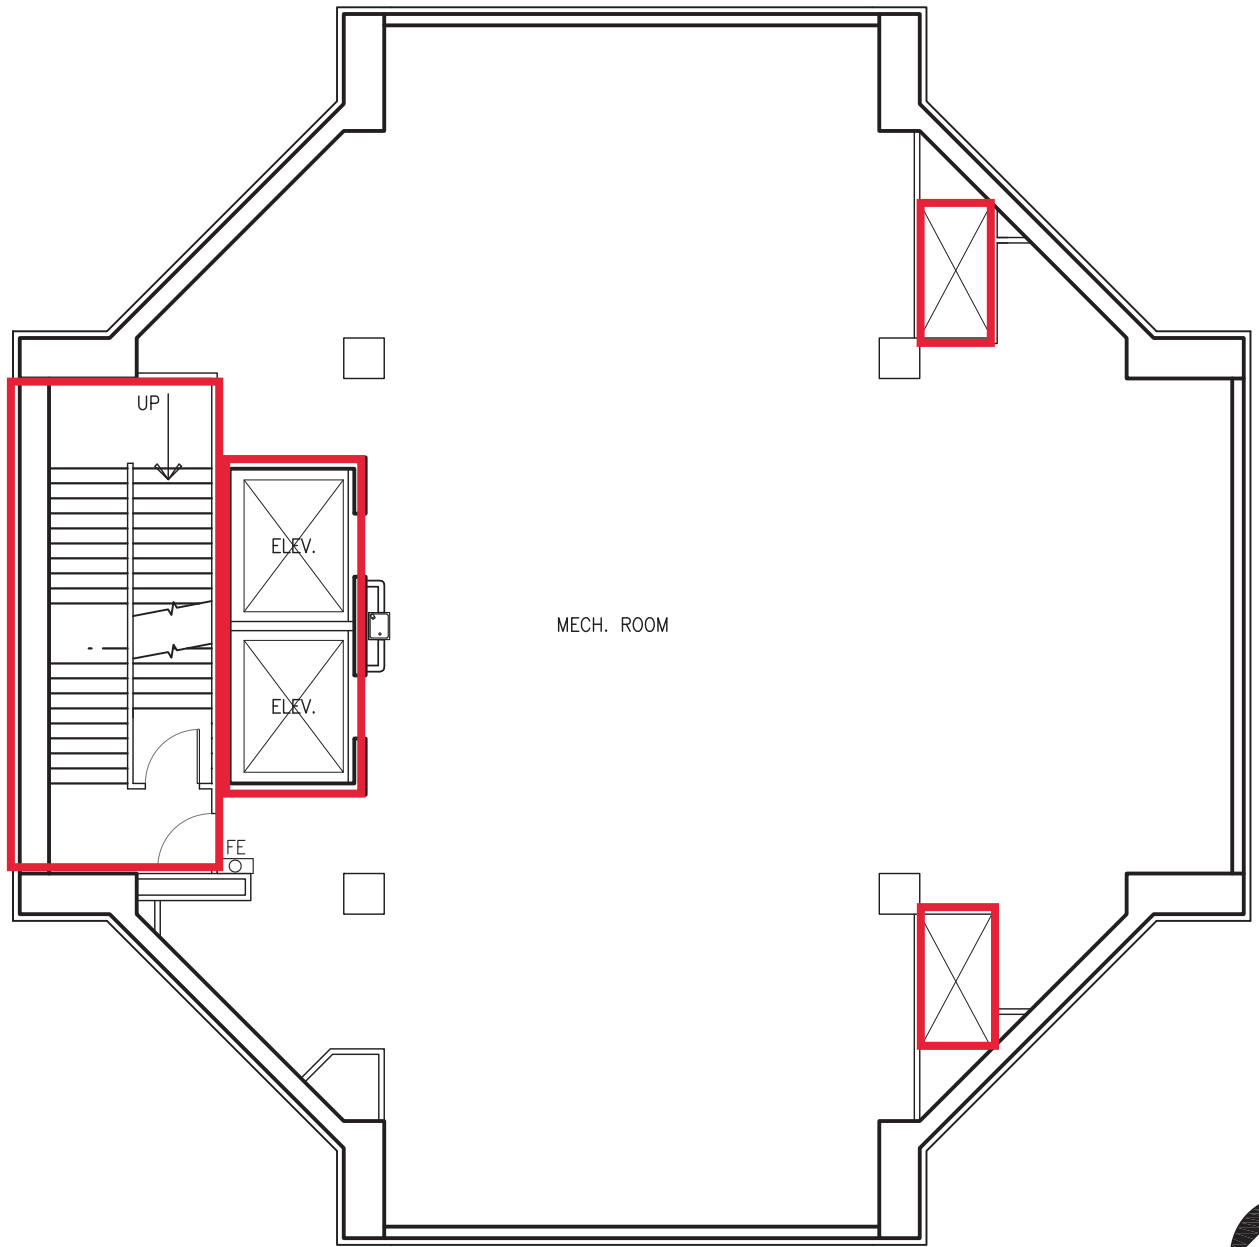

Key: Firewall- all penetrations must be firestopped;
 In addition, all penetrations into floors must be firestopped





LEGEND	
FIRE PULL	FIRE
FIRE EXTINGUISHER FE	FE

GRAPHIC SCALE



1 ADMIN CONF TOWER BUILDING
 17TH FLOOR PLAN SCALE: 3/32" = 1'-0"

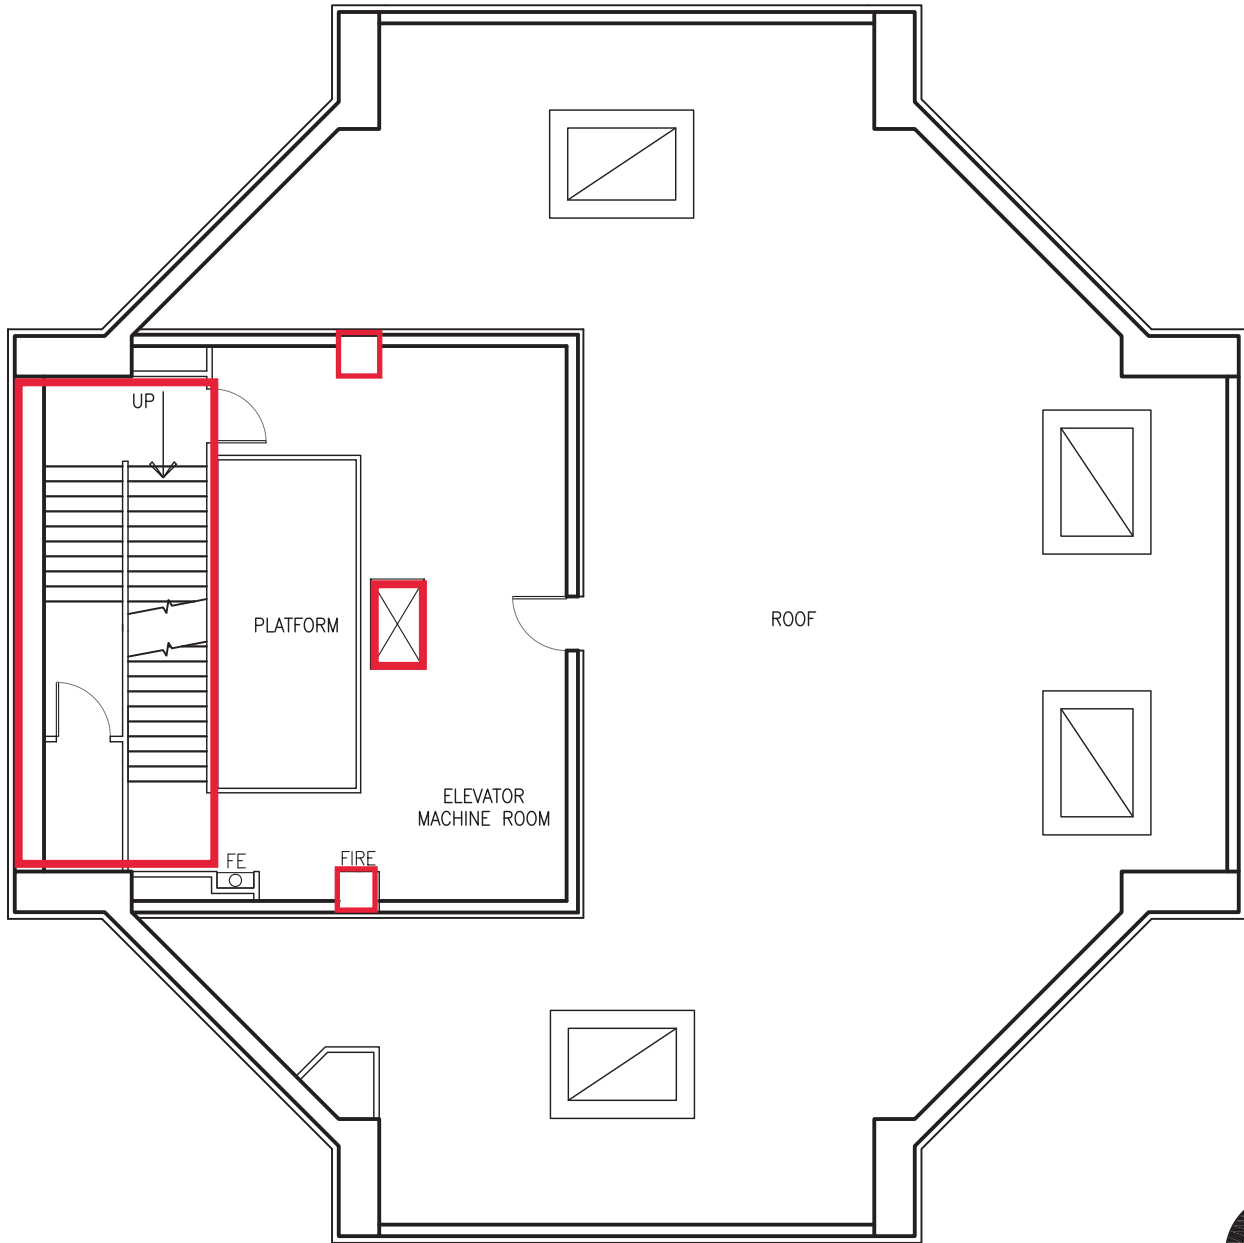


Key: Firewall- all penetrations must be firestopped;
In addition, all penetrations into floors must be firestopped



LEGEND	
FIRE PULL	FIRE
FIRE EXTINGUISHER FE	

GRAPHIC SCALE

