



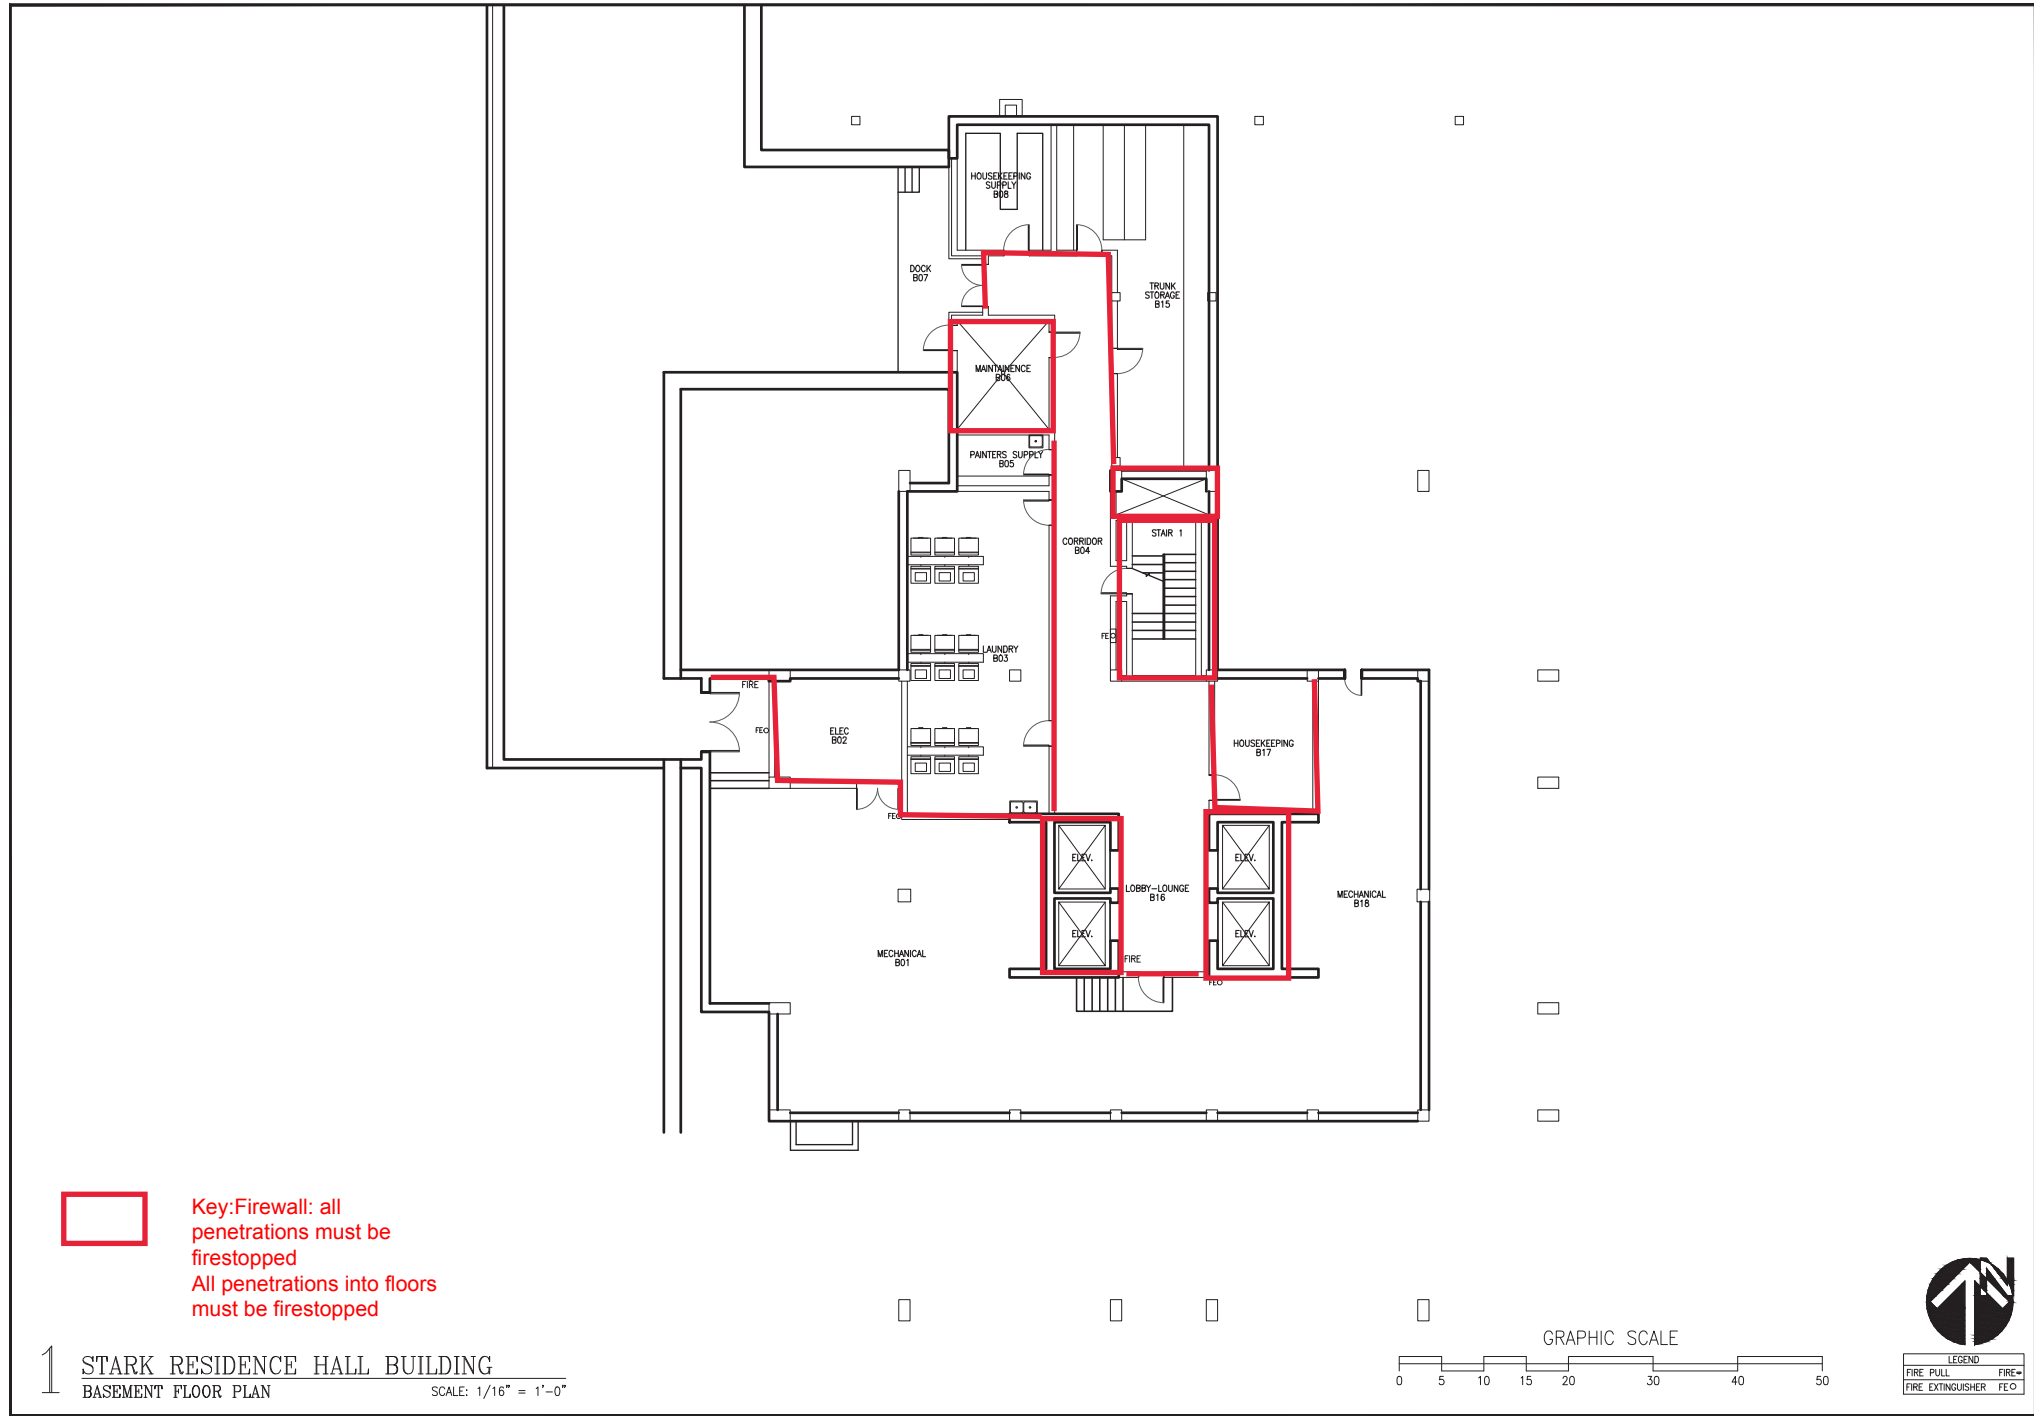

1 STARK RESIDENCE HALL BUILDING
BASEMENT FLOOR PLAN SCALE: 1/16" = 1'-0"

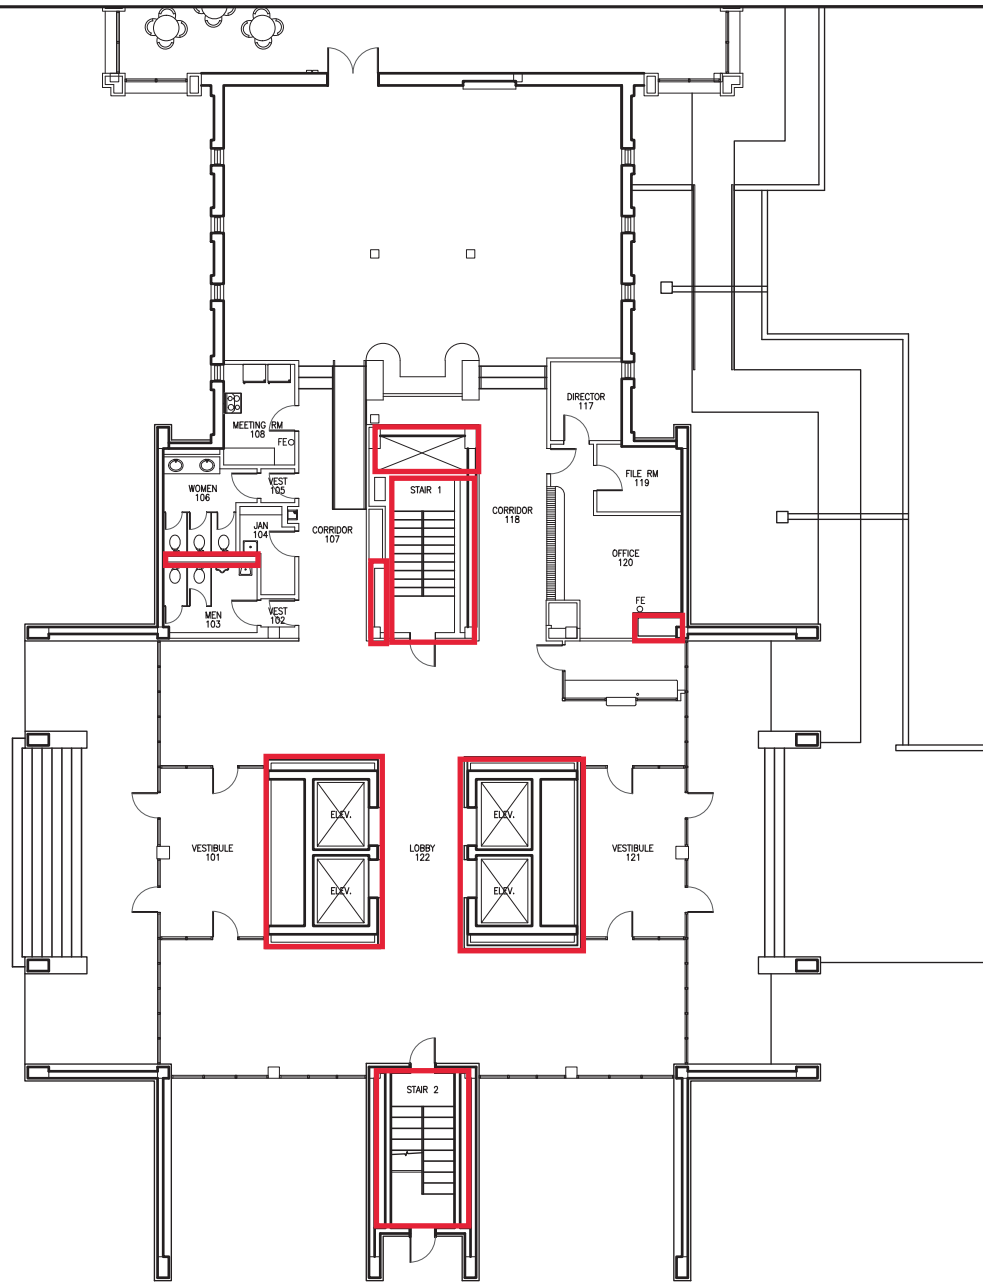


Key: Firewall: all
penetrations must be
firestopped
All penetrations into floors
must be firestopped

1 STARK RESIDENCE HALL BUILDING


1ST FLOOR PLAN

SCALE: 1/16" = 1'-0"

GRAPHIC SCALE

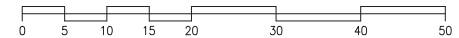

LEGEND	
	FIRE PULL
	FIRE EXTINGUISHER
	FEO

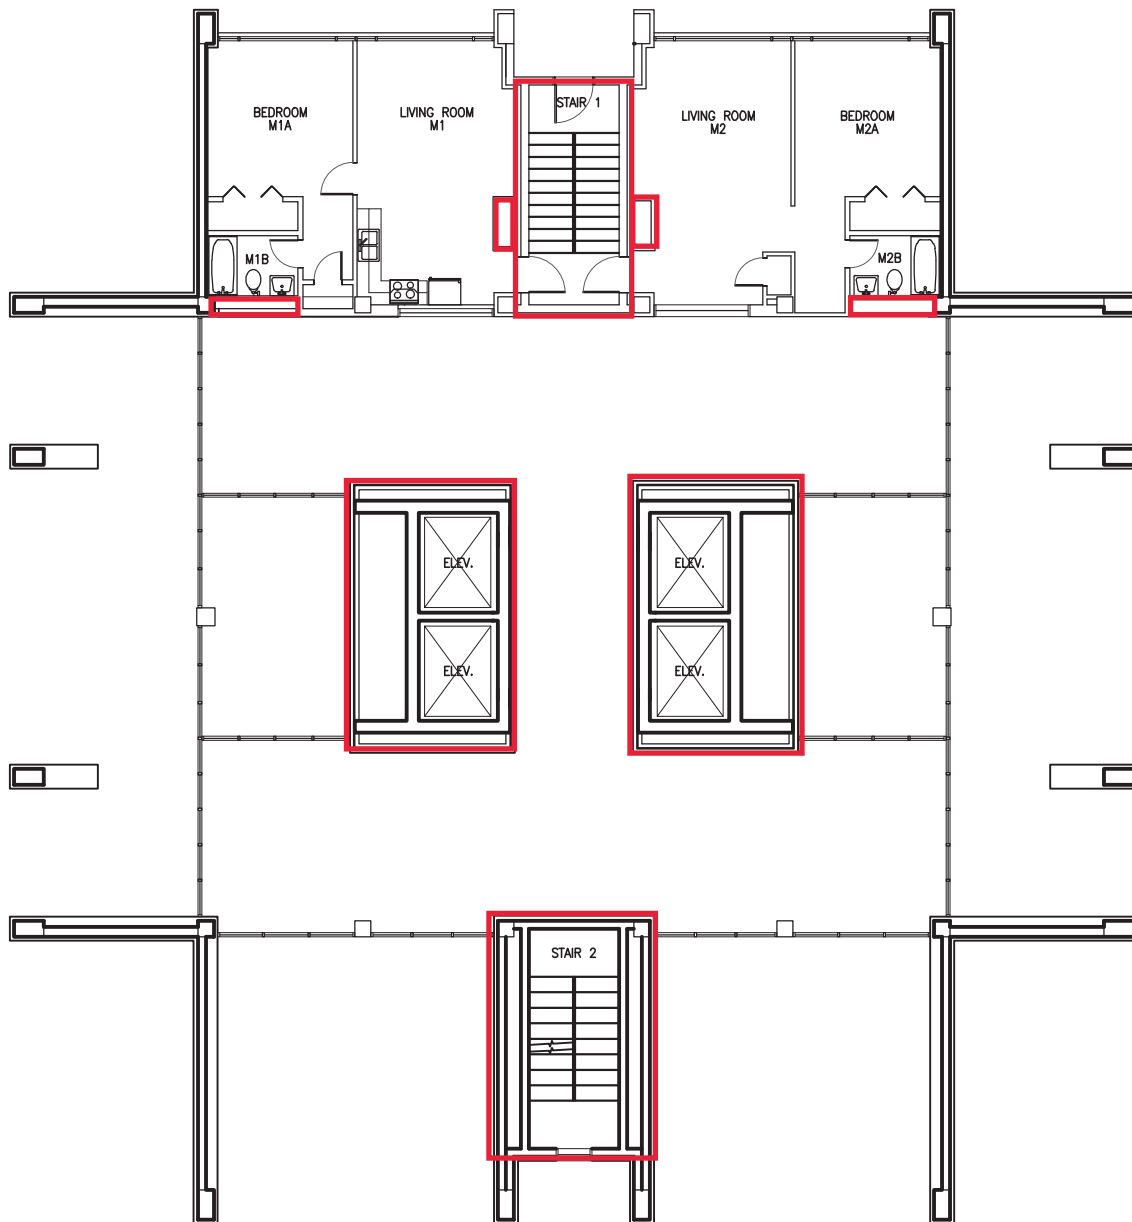

Key: Firewall: all
penetrations
must be
firestopped
All penetrations
into floors must
be firestopped


1 STARK RESIDENCE HALL BUILDING MEZZANINE FLOOR PLAN

SCALE: 1/16" = 1'-0"

GRAPHIC SCALE




LEGEND	
FIRE PULL	FIRE
FIRE EXTINGUISHER	FEO

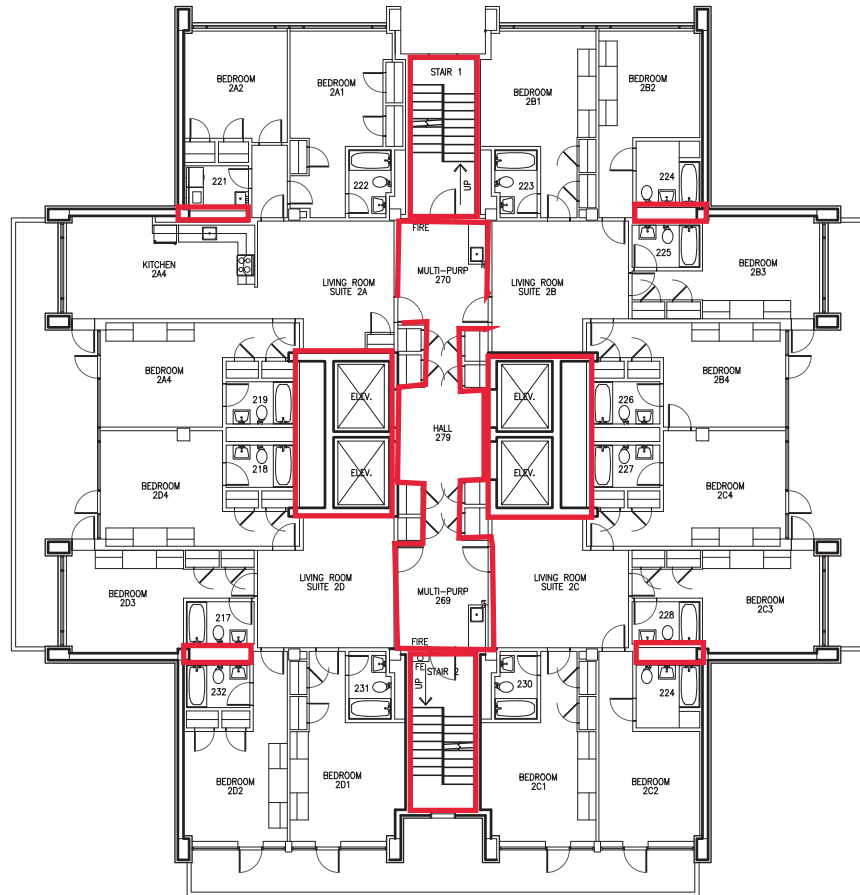

 Key:Firewall: all penetrations must be firestopped
All penetrations into floors must be firestopped

1 STARK RESIDENCE HALL BUILDING
2ND FLOOR PLAN SCALE: 1/16" = 1'-0"



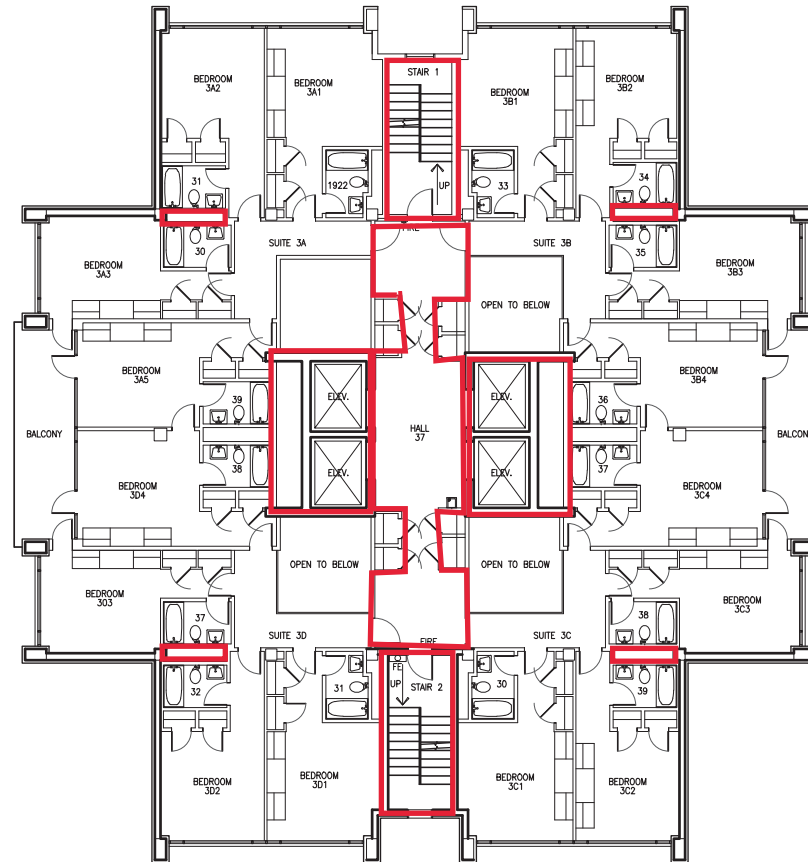


Key: Firewall: all
penetrations must be
firestopped
All penetrations into floors
must be firestopped

1 STARK RESIDENCE HALL BUILDING
3RD FLOOR PLAN SCALE: 1/16" = 1'-0"



LEGEND
FIRE PULL FIRE-
FIRE EXTINGUISHER FEO

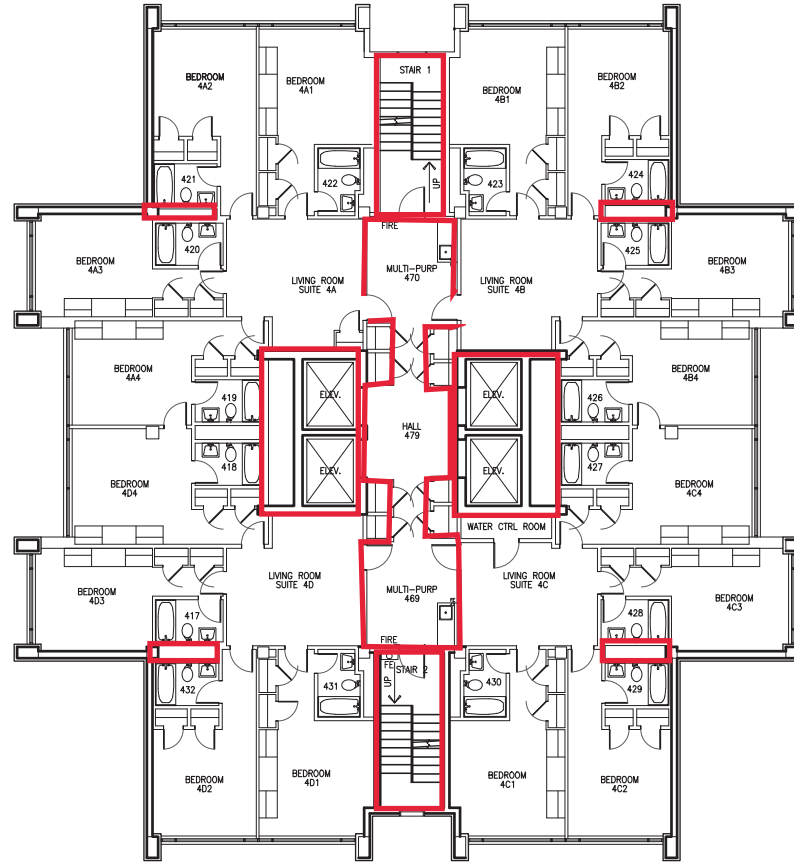


Key:Firewall: all
penetrations must be
firestopped
All penetrations into floors
must be firestopped

1 STARK RESIDENCE HALL BUILDING
4TH FLOOR PLAN SCALE: 1/16" = 1'-0"



LEGEND
FIRE PULL FIRE
FIRE EXTINGUISHER FEO

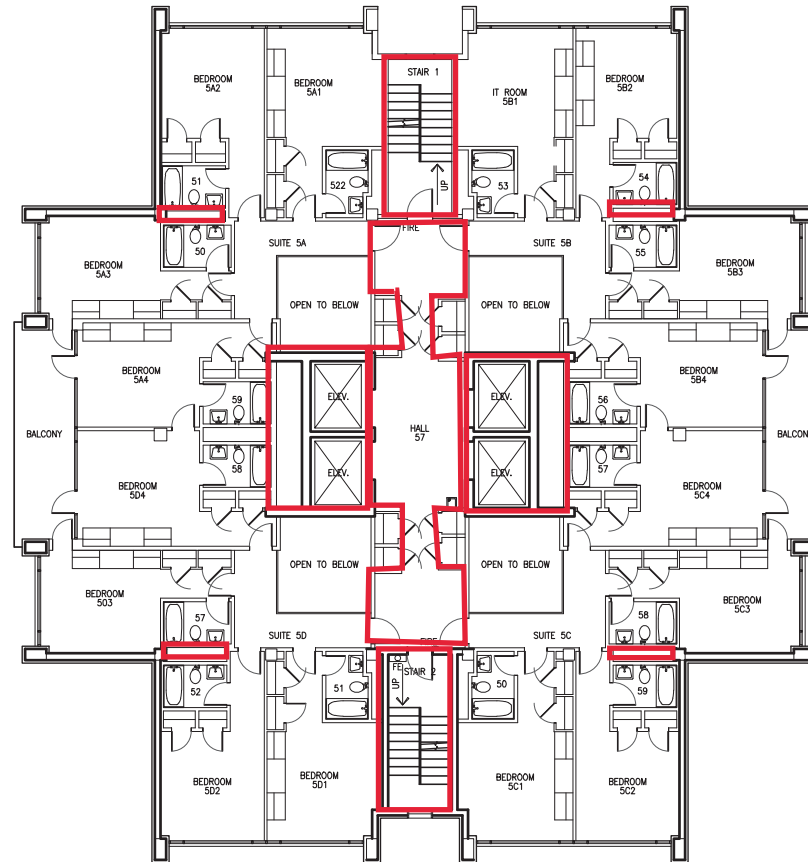


Key:Firewall: all
penetrations must be
firestopped
All penetrations into floors
must be firestopped

1 STARK RESIDENCE HALL BUILDING


5TH FLOOR PLAN

SCALE: 1/16" = 1'-0"

GRAPHIC SCALE

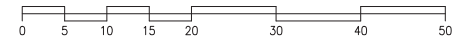


LEGEND
FIRE PULL FIRE-
FIRE EXTINGUISHER FEO

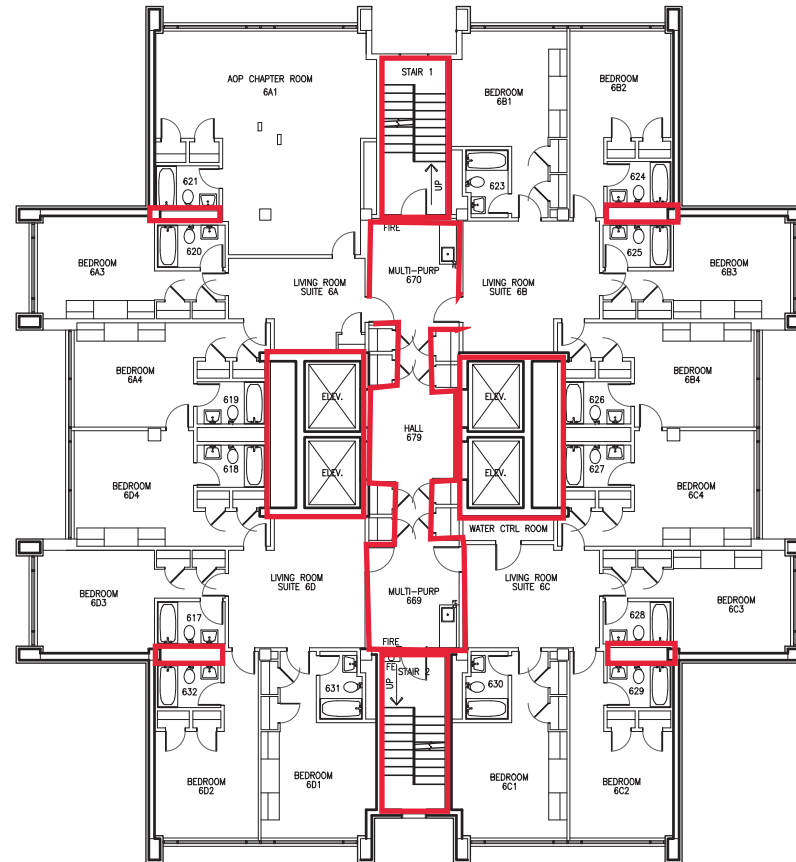

 Key:Firewall: all penetrations must be firestopped
All penetrations into floors must be firestopped



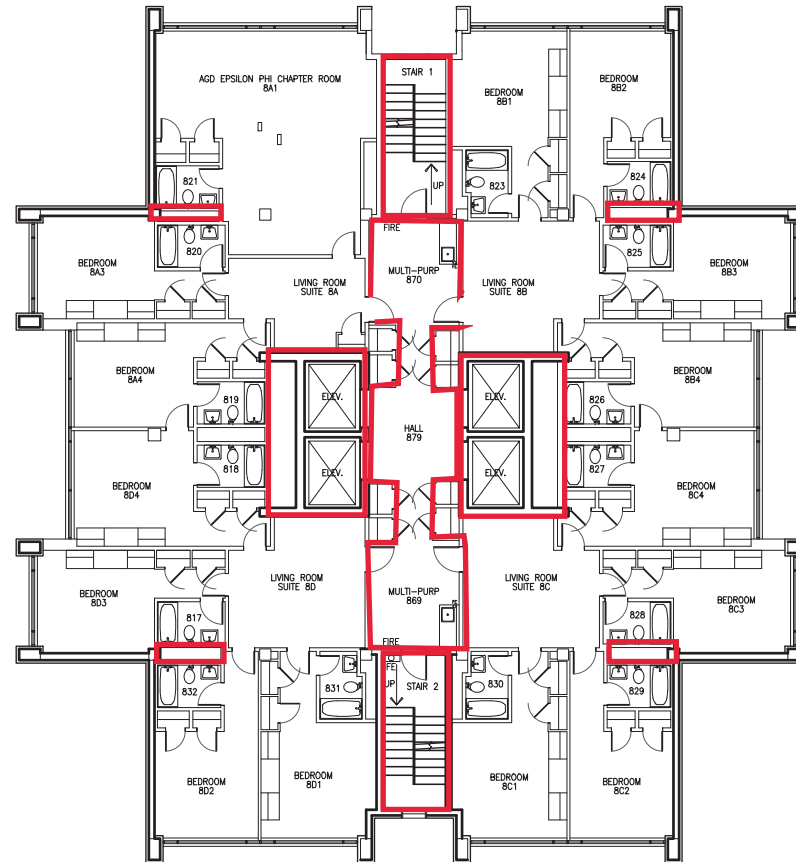



 Key:Firewall: all
 penetrations must be
 firestopped
 All penetrations into floors
 must be firestopped

1 STARK RESIDENCE HALL BUILDING
 8TH FLOOR PLAN

SCALE: 1/16" = 1'-0"



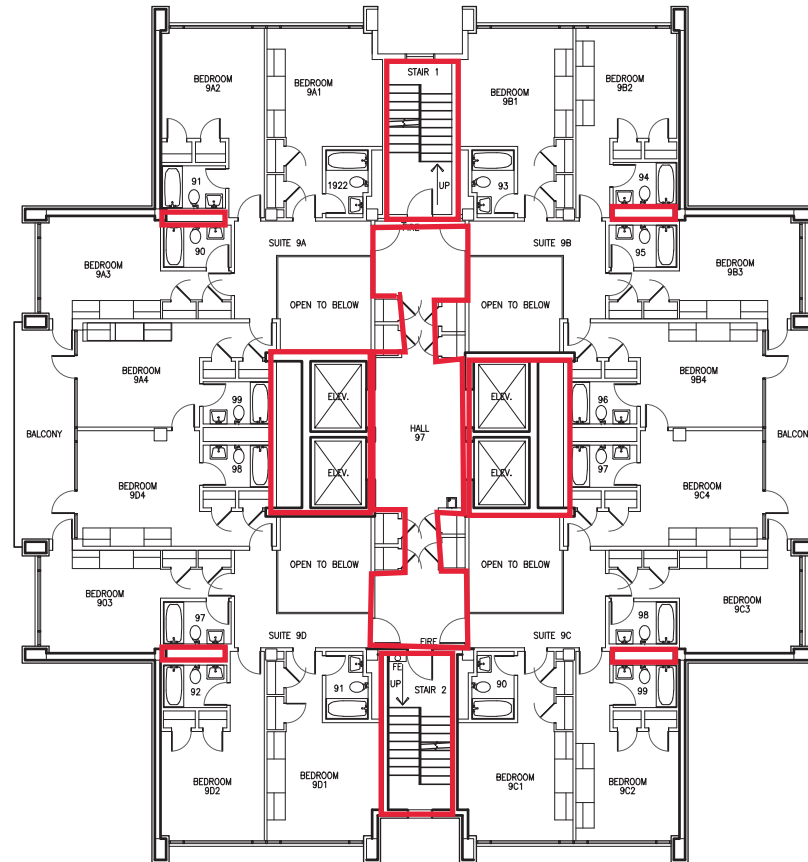

Key: Firewall: all
penetrations must be
firestopped
All penetrations into floors
must be firestopped


1 STARK RESIDENCE HALL BUILDING 9TH FLOOR PLAN

SCALE: 1/16" = 1'-0"

GRAPHIC SCALE



LEGEND
FIRE PULL FIRE-
FIRE EXTINGUISHER FEO

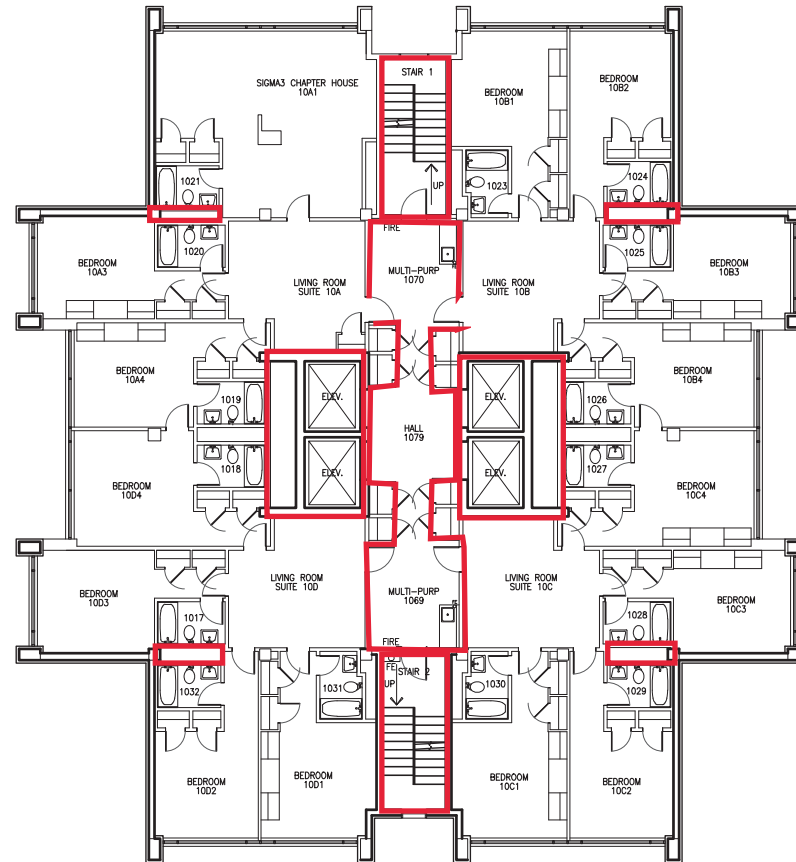


Key: Firewall: all
penetrations must be
firestopped
All penetrations into floors
must be firestopped

1 STARK RESIDENCE HALL BUILDING
10TH FLOOR PLAN SCALE: 1/16" = 1'-0"



LEGEND
FIRE PULL FIRE
FIRE EXTINGUISHER FEO

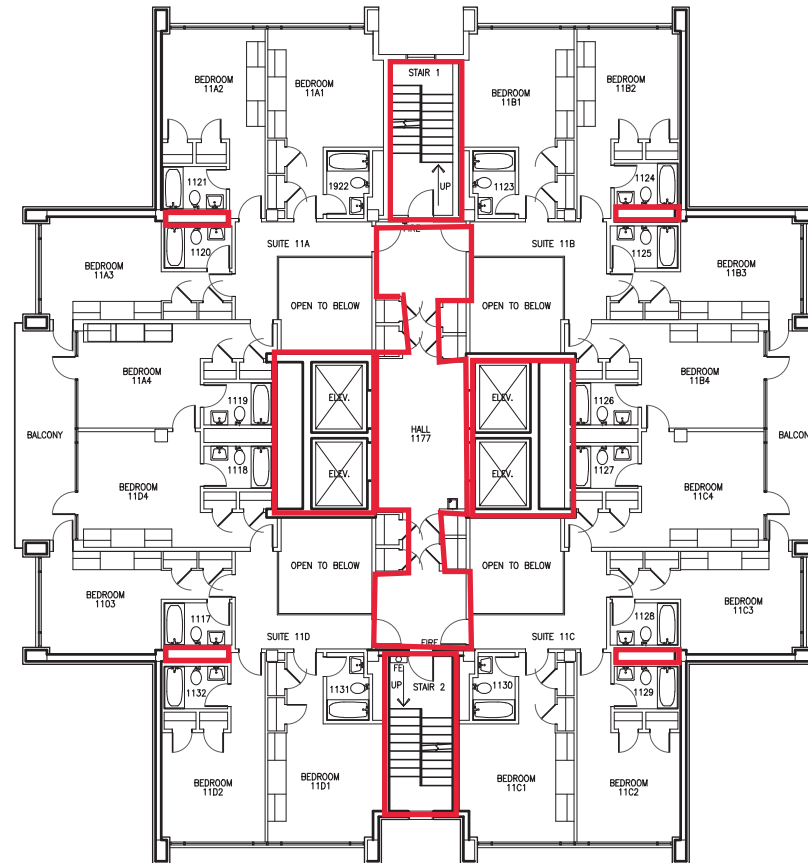

Key: Firewall: all
penetrations must be
firestopped
All penetrations into floors
must be firestopped

1 STARK RESIDENCE HALL BUILDING


11TH FLOOR PLAN

SCALE: 1/16" = 1'-0"

GRAPHIC SCALE



LEGEND	
FIRE PULL	FIRE
FIRE EXTINGUISHER	F.E.O.

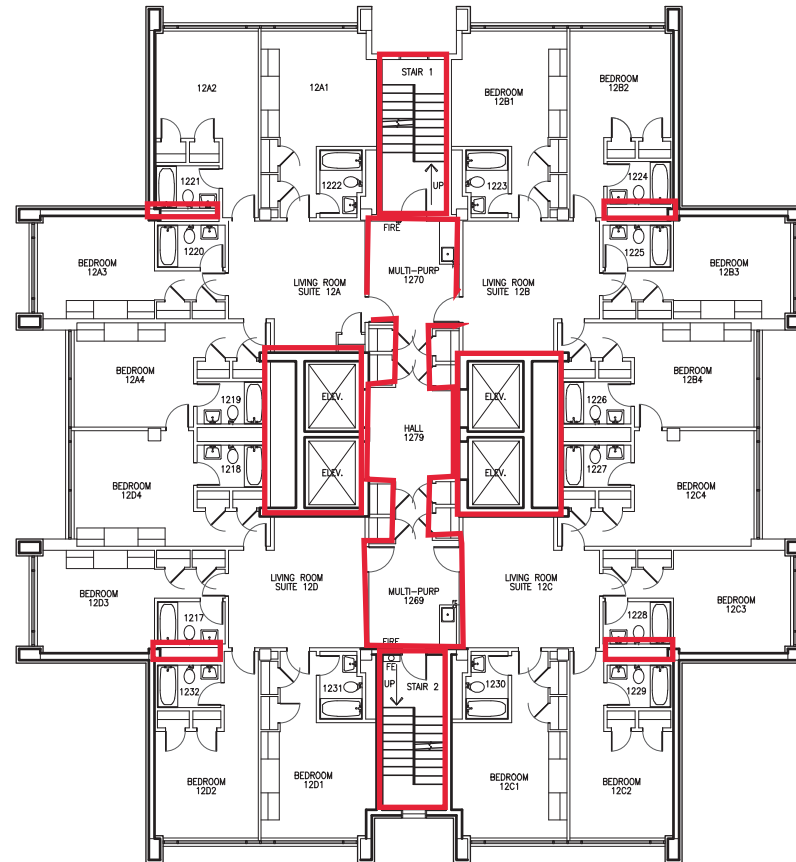


Key:Firewall: all
penetrations must be
firestopped
All penetrations into floors
must be firestopped

1 STARK RESIDENCE HALL BUILDING
12TH FLOOR PLAN SCALE: 1/16" = 1'-0"




LEGEND
FIRE PULL FIRE-
FIRE EXTINGUISHER FEO

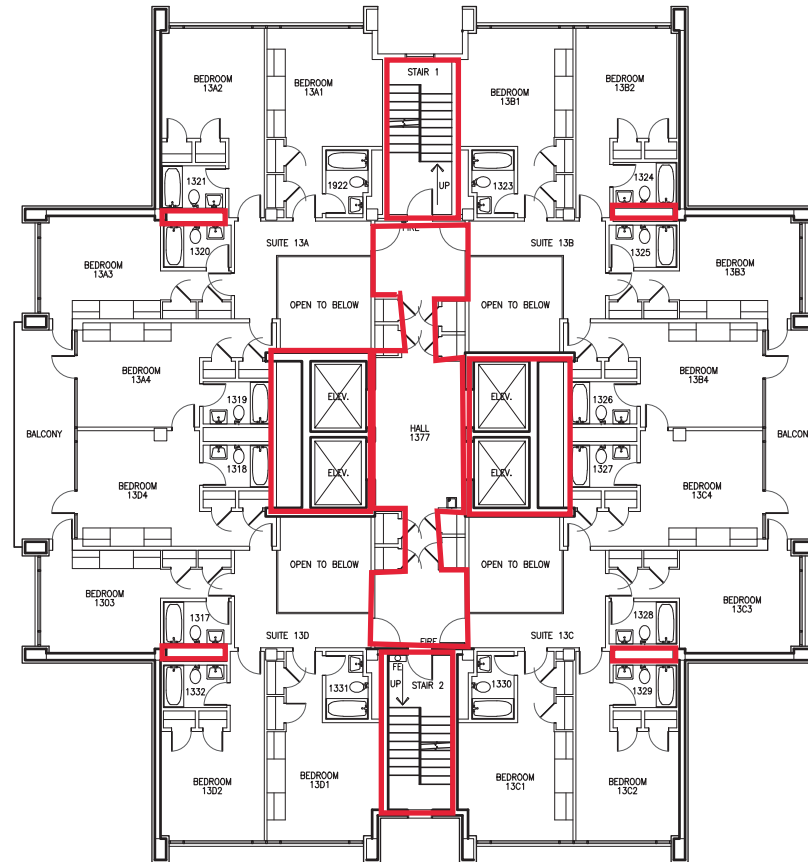


Key:Firewall: all penetrations must be firestopped
 All penetrations into floors must be firestopped

1 STARK RESIDENCE HALL BUILDING
 13TH FLOOR PLAN
 SCALE: 1/16" = 1'-0"



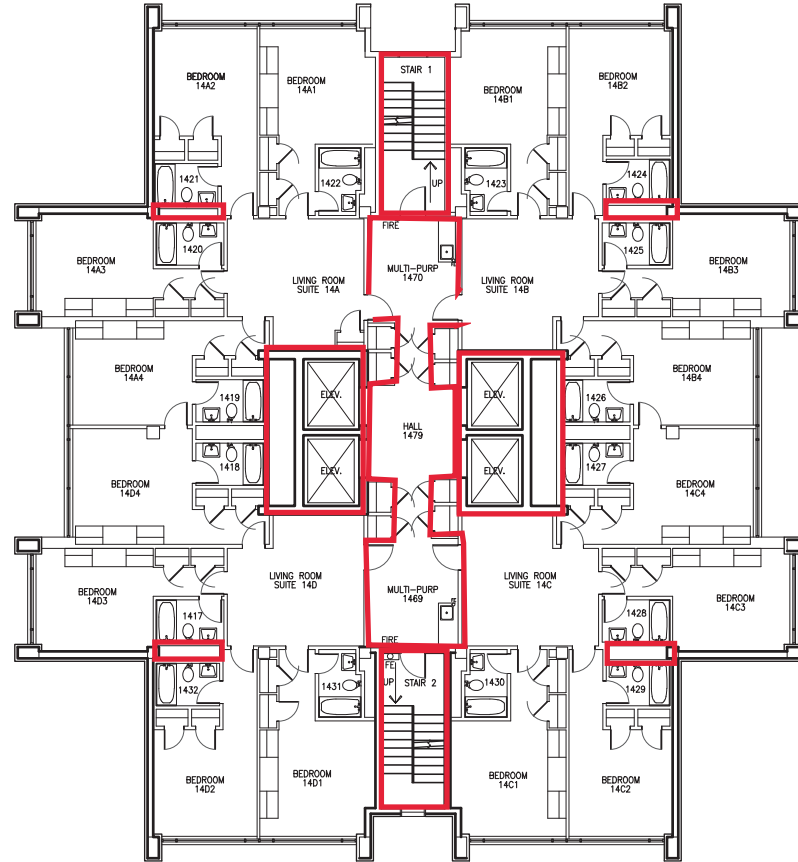

Key: Firewall: all
penetrations must be
firestopped
All penetrations into floors
must be firestopped


1 STARK RESIDENCE HALL BUILDING 14TH FLOOR PLAN

SCALE: 1/16" = 1'-0"

GRAPHIC SCALE



LEGEND
FIRE PULL FIRE
FIRE EXTINGUISHER F.E.O.

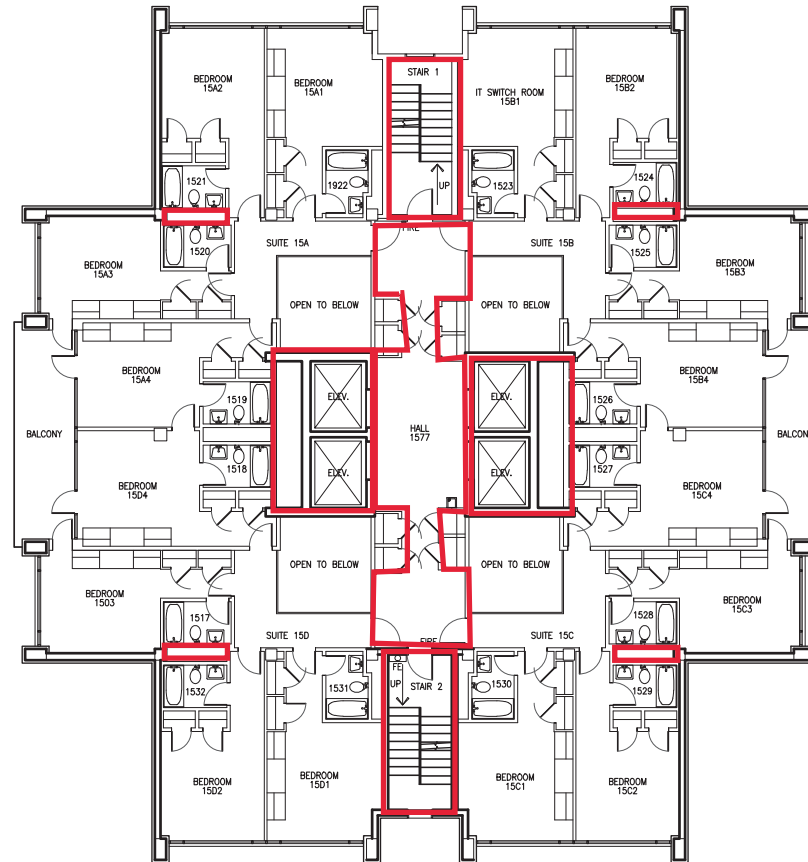


Key:Firewall: all
penetrations must be
firestopped
All penetrations into floors
must be firestopped

1 STARK RESIDENCE HALL BUILDING
15TH FLOOR PLAN SCALE: 1/16" = 1'-0"



LEGEND
FIRE PULL FIRE-
FIRE EXTINGUISHER FEO

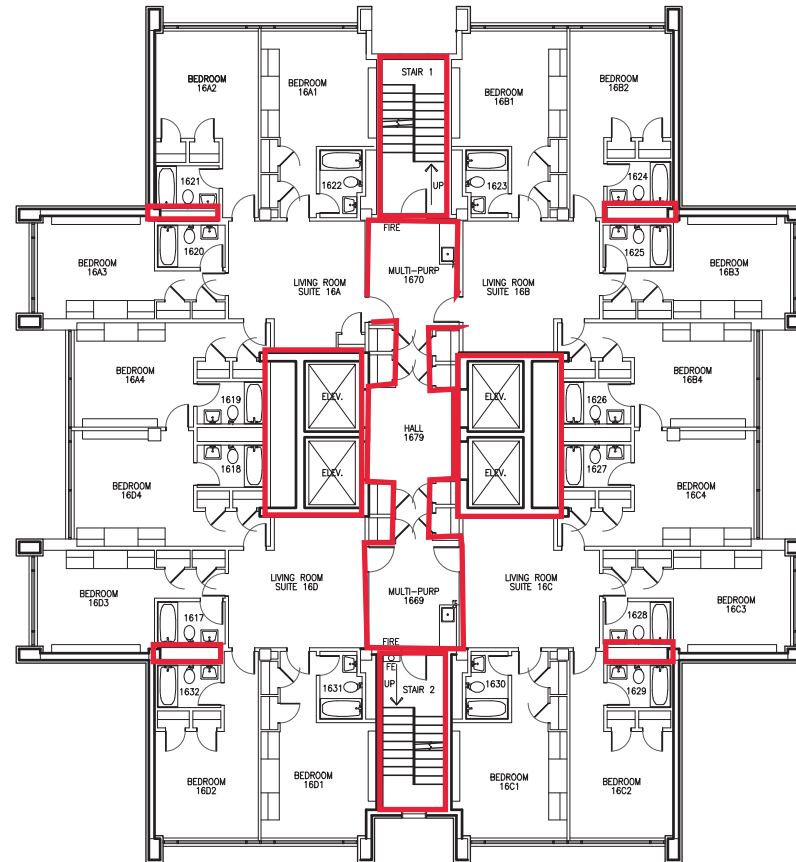



 Key:Firewall: all
 penetrations must be
 firestopped
 All penetrations into floors
 must be firestopped

1 STARK RESIDENCE HALL BUILDING
 16TH FLOOR PLAN

SCALE: 1/16" = 1'-0"



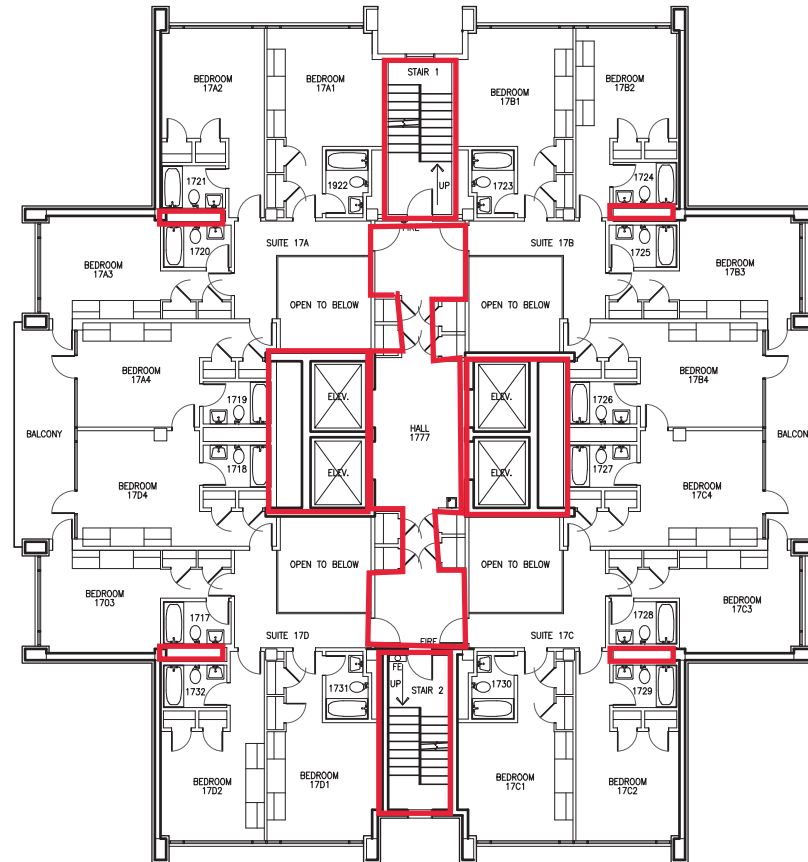

Key:Firewall: all
penetrations must be
firestopped
All penetrations into floors
must be firestopped


1 STARK RESIDENCE HALL BUILDING 17TH FLOOR PLAN

SCALE: 1/16" = 1'-0"

GRAPHIC SCALE



LEGEND
FIRE PULL FIRE-
FIRE EXTINGUISHER FEO

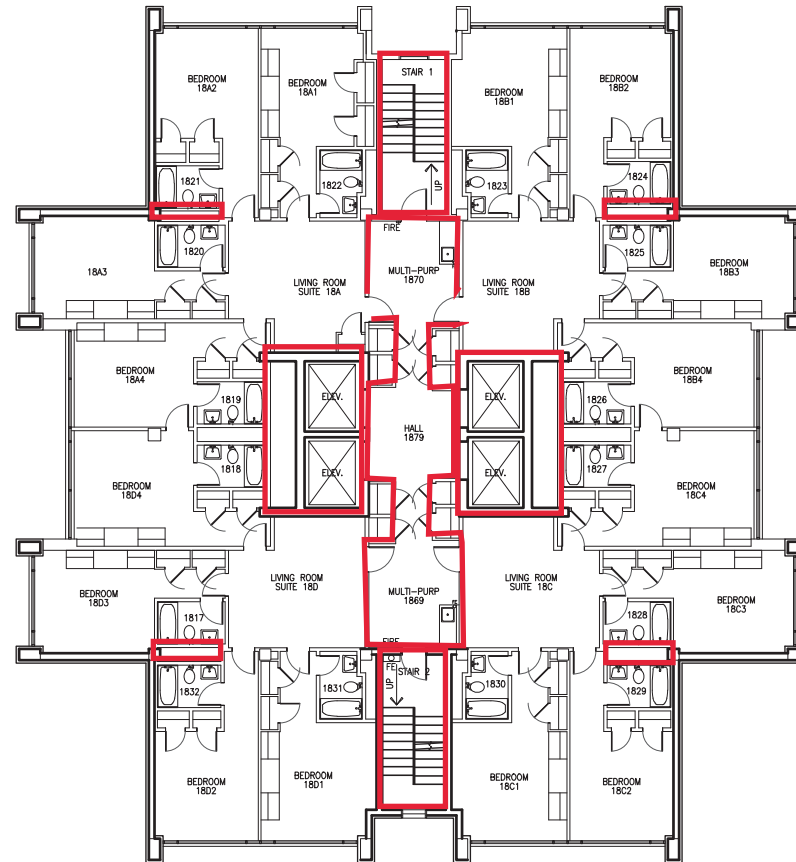


 Key:Firewall: all penetrations must be firestopped
 All penetrations into floors must be firestopped

1 STARK RESIDENCE HALL BUILDING
 18TH FLOOR PLAN

SCALE: 1/16" = 1'-0"



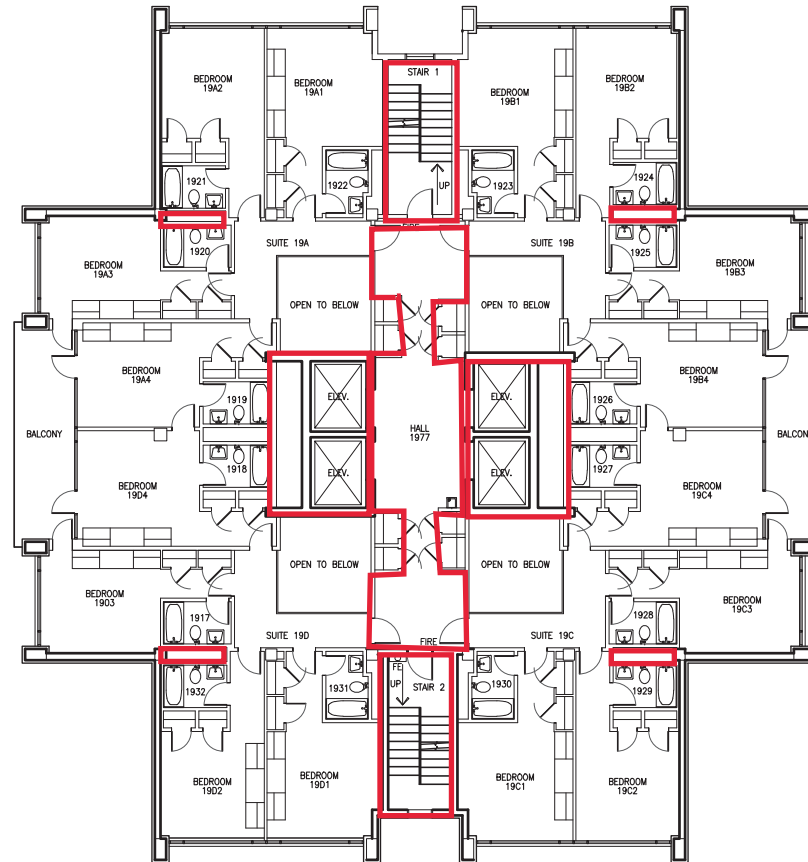

Key: Fire wall: all
penetrations must be
firestopped
All penetrations into floors
must be firestopped

1 STARK RESIDENCE HALL BUILDING 19TH FLOOR PLAN

SCALE: 1/16" = 1'-0"

GRAPHIC SCALE



LEGEND	
FIRE PULL	FIRE
FIRE EXTINGUISHER	FEO

