


- A. REFER TO THE A0.X SERIES SHEETS FOR ARCHITECTURAL GENERAL NOTES, DRAWING, REFERENCE AND MATERIAL SYMBOLS, ABBREVIATIONS, AS WELL AS DIMENSIONING CONVENTIONS USED ON THIS SHEET.
- B. COORDINATE ALL FURNITURE LOCATIONS AND DIMENSIONS WITH FURNITURE VENDOR.
- C. COORDINATE LOCATION OF ELECTRICAL CONNECTIONS WITH FINAL FURNITURE LAYOUT.

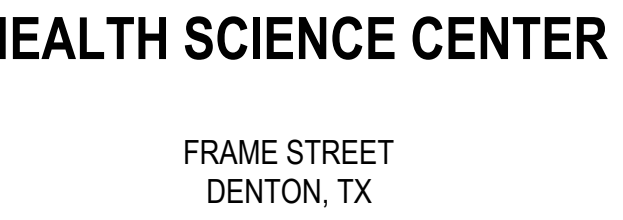

3333 WELBORN ST.
SUITE 100
DALLAS, TX 75219
169.232.5521
smithgroup.com


Q INFRASTRUCTURE
CIVIL - STRUCTURAL
100 Glass Street Suite 201
Dallas, TX 75207
14.752.9098

DATACOM DESIGN GROUP
AUDIO VISUAL - SECURITY - INFORMATION TECHNOLOGY
111 Jollyville Rd, Suite 290
Austin, TX 78759
12.478.6001

[illegible]

SHEET TITLE
LEVEL 1 FURNITURE PLAN
1

PROJECT NUMBER
CD
SHEET NUMBER

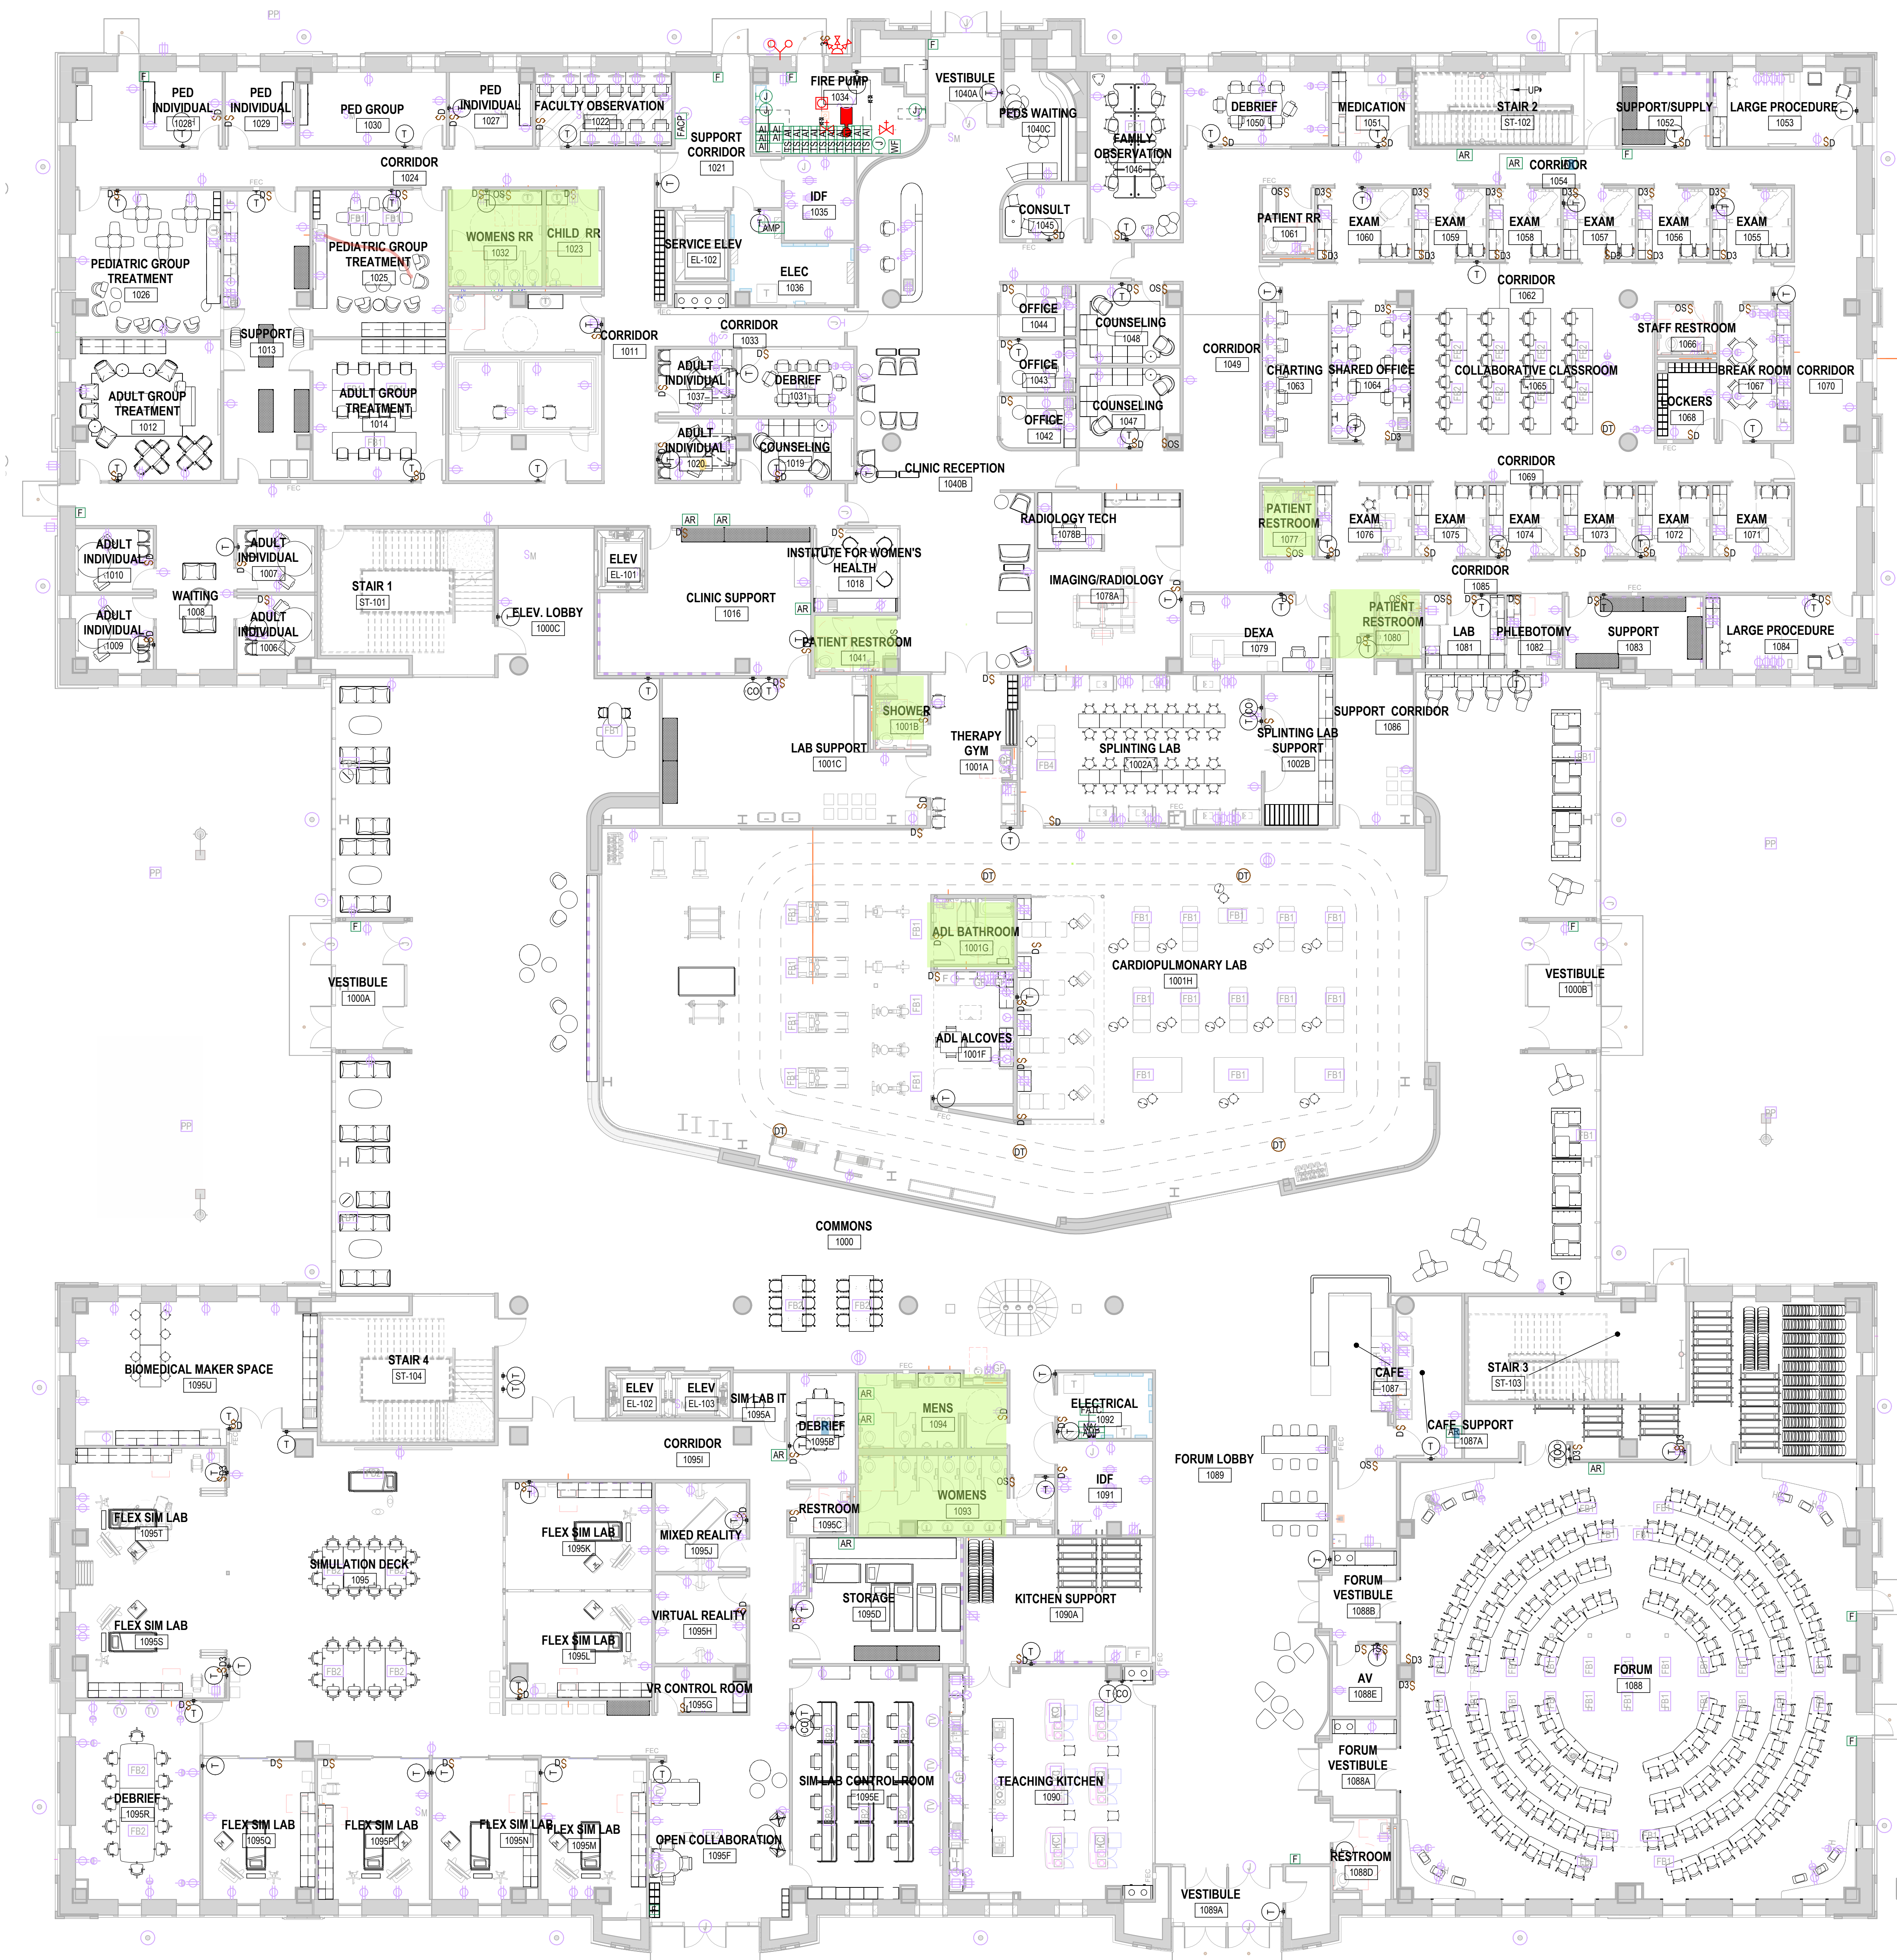

1 LEVEL 1 - FURNITURE, FIXTURES AND EQUIPMENT PLAN
SCALE: 3/32" = 1'-0"

- A. REFER TO THE A0.X SERIES SHEETS FOR ARCHITECTURAL GENERAL NOTES, DRAWING, REFERENCE AND MATERIAL SYMBOLS, ABBREVIATIONS, AS WELL AS DIMENSIONING CONVENTIONS USED ON THIS SHEET.
- B. COORDINATE ALL FURNITURE LOCATIONS AND DIMENSIONS WITH FURNITURE VENDOR.
- C. COORDINATE LOCATION OF ELECTRICAL CONNECTIONS WITH FINAL FURNITURE LAYOUT.



SMITHGROUP

Q INFRASTRUCTURE
CIVIL - STRUCTURAL
100 Glass Street Suite 201
Dallas, TX 75207
4.752.9098

ATACOM DESIGN GROUP
AUDIO VISUAL - SECURITY - INFORMATION TECHNOLOGY
11 Jollyville Rd, Suite 290
Austin, TX 78759
12.478.6001

[illegible]


SHEET TITLE
LEVEL 2 FURNITURE PLAN
1

PROJECT NUMBER
CD
 SHEET NUMBER
AF2.1.2



1 LEVEL 2 - FURNITURE, FIXTURES AND EQUIPMENT PLAN
SCALE: 3/32" = 1'-0"

- A. REFER TO THE A0.X SERIES SHEETS FOR ARCHITECTURAL GENERAL NOTES, DRAWING, REFERENCE AND MATERIAL SYMBOLS, ABBREVIATIONS, AS WELL AS DIMENSIONING CONVENTIONS USED ON THIS SHEET.
- B. COORDINATE ALL FURNITURE LOCATIONS AND DIMENSIONS WITH FURNITURE VENDOR.
- C. COORDINATE LOCATION OF ELECTRICAL CONNECTIONS WITH FINAL FURNITURE LAYOUT.

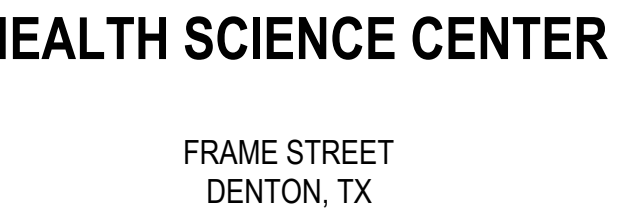

3333 WELBORN ST.
SUITE 100
DALLAS, TX 75219
469.232.5521
smithgroup.com

JQ INFRASTRUCTURE
CIVIL - STRUCTURAL
100 Glass Street Suite 201
Dallas, TX 75207
214.752.9098

DATACOM DESIGN GROUP
AUDIO VISUAL - SECURITY - INFORMATION TECHNOLOGY
9111 Jollyville Rd, Suite 290
Austin, TX 78759
512.478.6001

[illegible]

SHEET TITLE

LEVEL 3 FURNITURE PLAN

1

PROJECT NUMBER
CD
 SHEET NUMBER
AF2.1.3



1 LEVEL 3 - FURNITURE, FIXTURES AND EQUIPMENT PLAN
SCALE: 3/32" = 1'-0"